



Pedestrian refuge discounted because of cost

Annex C

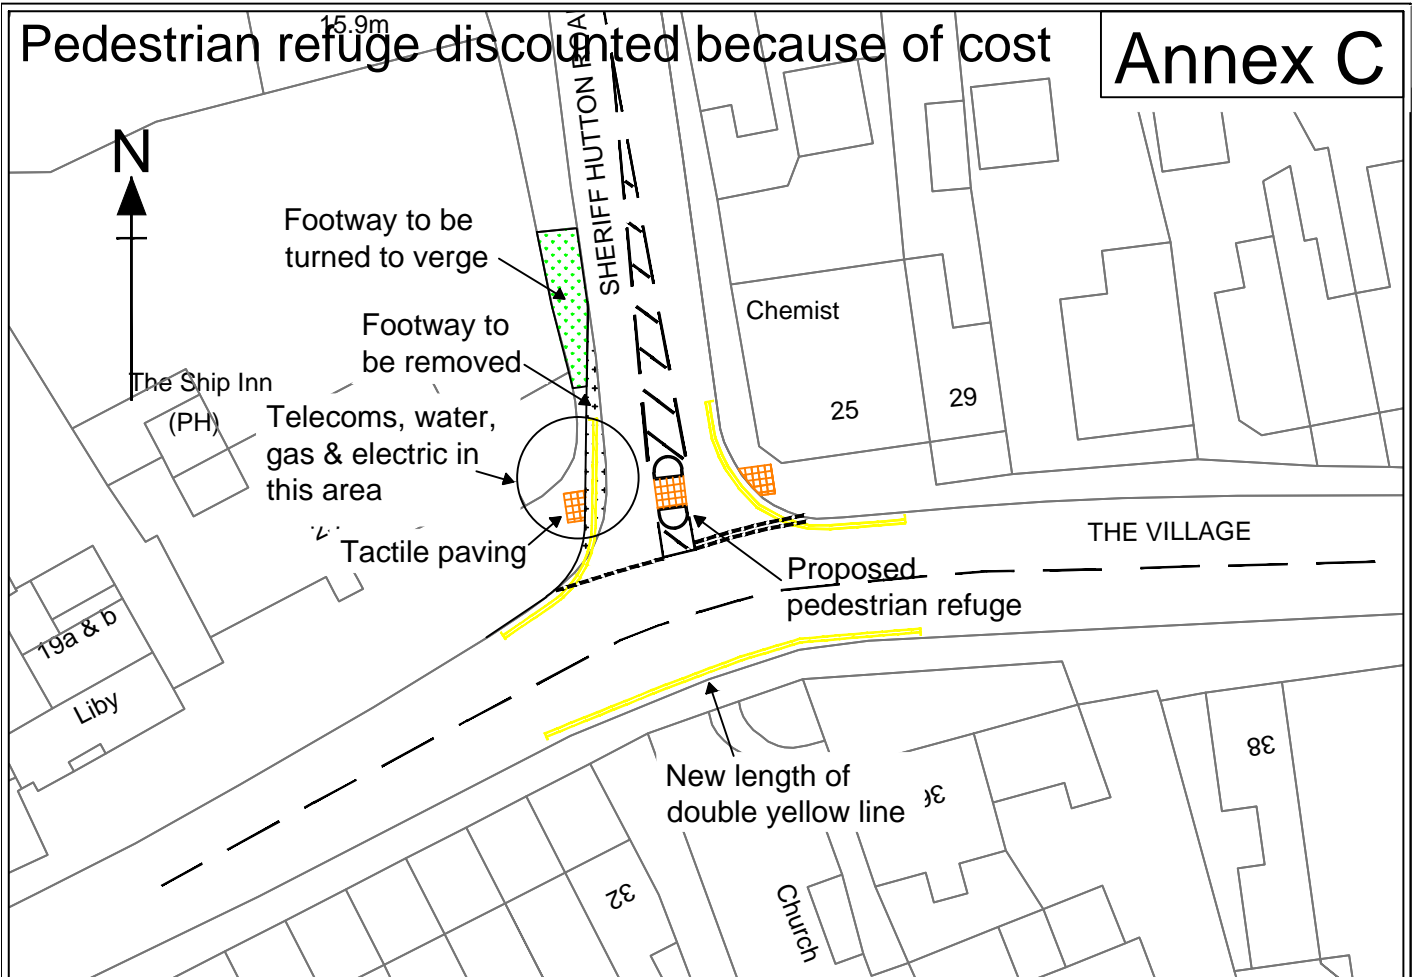

Dropped kerb crossing point upgrade

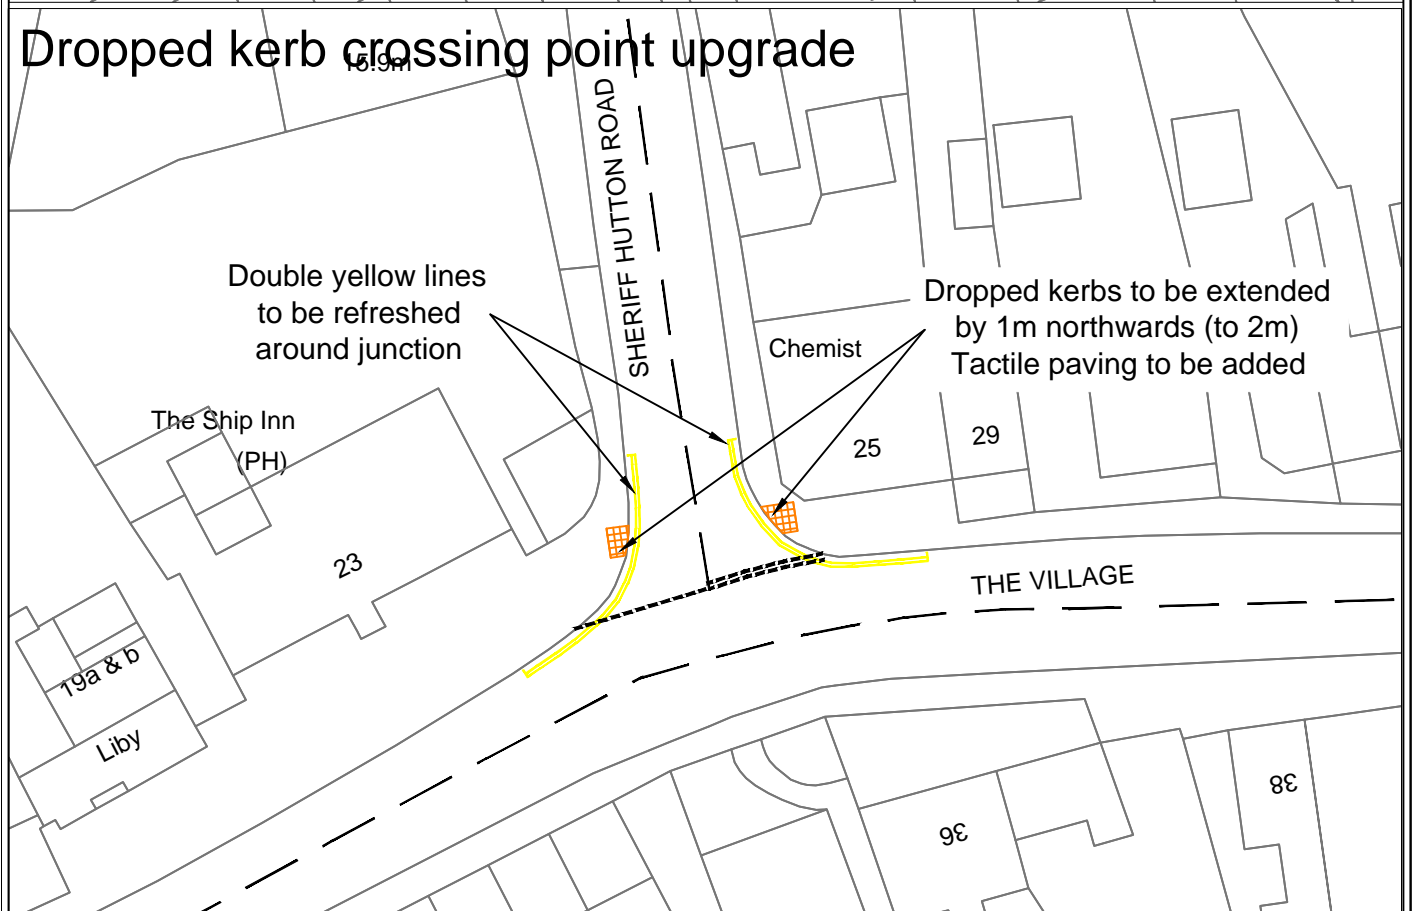

Engineering Consultancy
City Strategy
9 St Leonard's Place
York
YO1 7ET

Scheme Title
Robert Wilkinson SRTS - Feasibility Study

Drawing Title
Proposed Pedestrian Improvements

Section
Transport and Safety

Issue Status
Consultation

BASED UPON THE ORDNANCE SURVEY MAPPING WITH THE PERMISSION OF THE CONTROLLER OF HER MAJESTY'S STATIONERY OFFICE. CROWN COPYRIGHT. UNAUTHORISED REPRODUCTION INFRINGES CROWN COPYRIGHT AND MAY LEAD TO PROSECUTION OR CIVIL PROCEEDINGS. City of York Council, Licence No. 1000 20818, April 2009.

Drawn	Checked	Authorised	Date	Scale @ A4	Drawing Number	Revision
BL	LR	--	07/04/2011	1: 500	DEC/10010778/04	