


# Annex 2: Location Plan

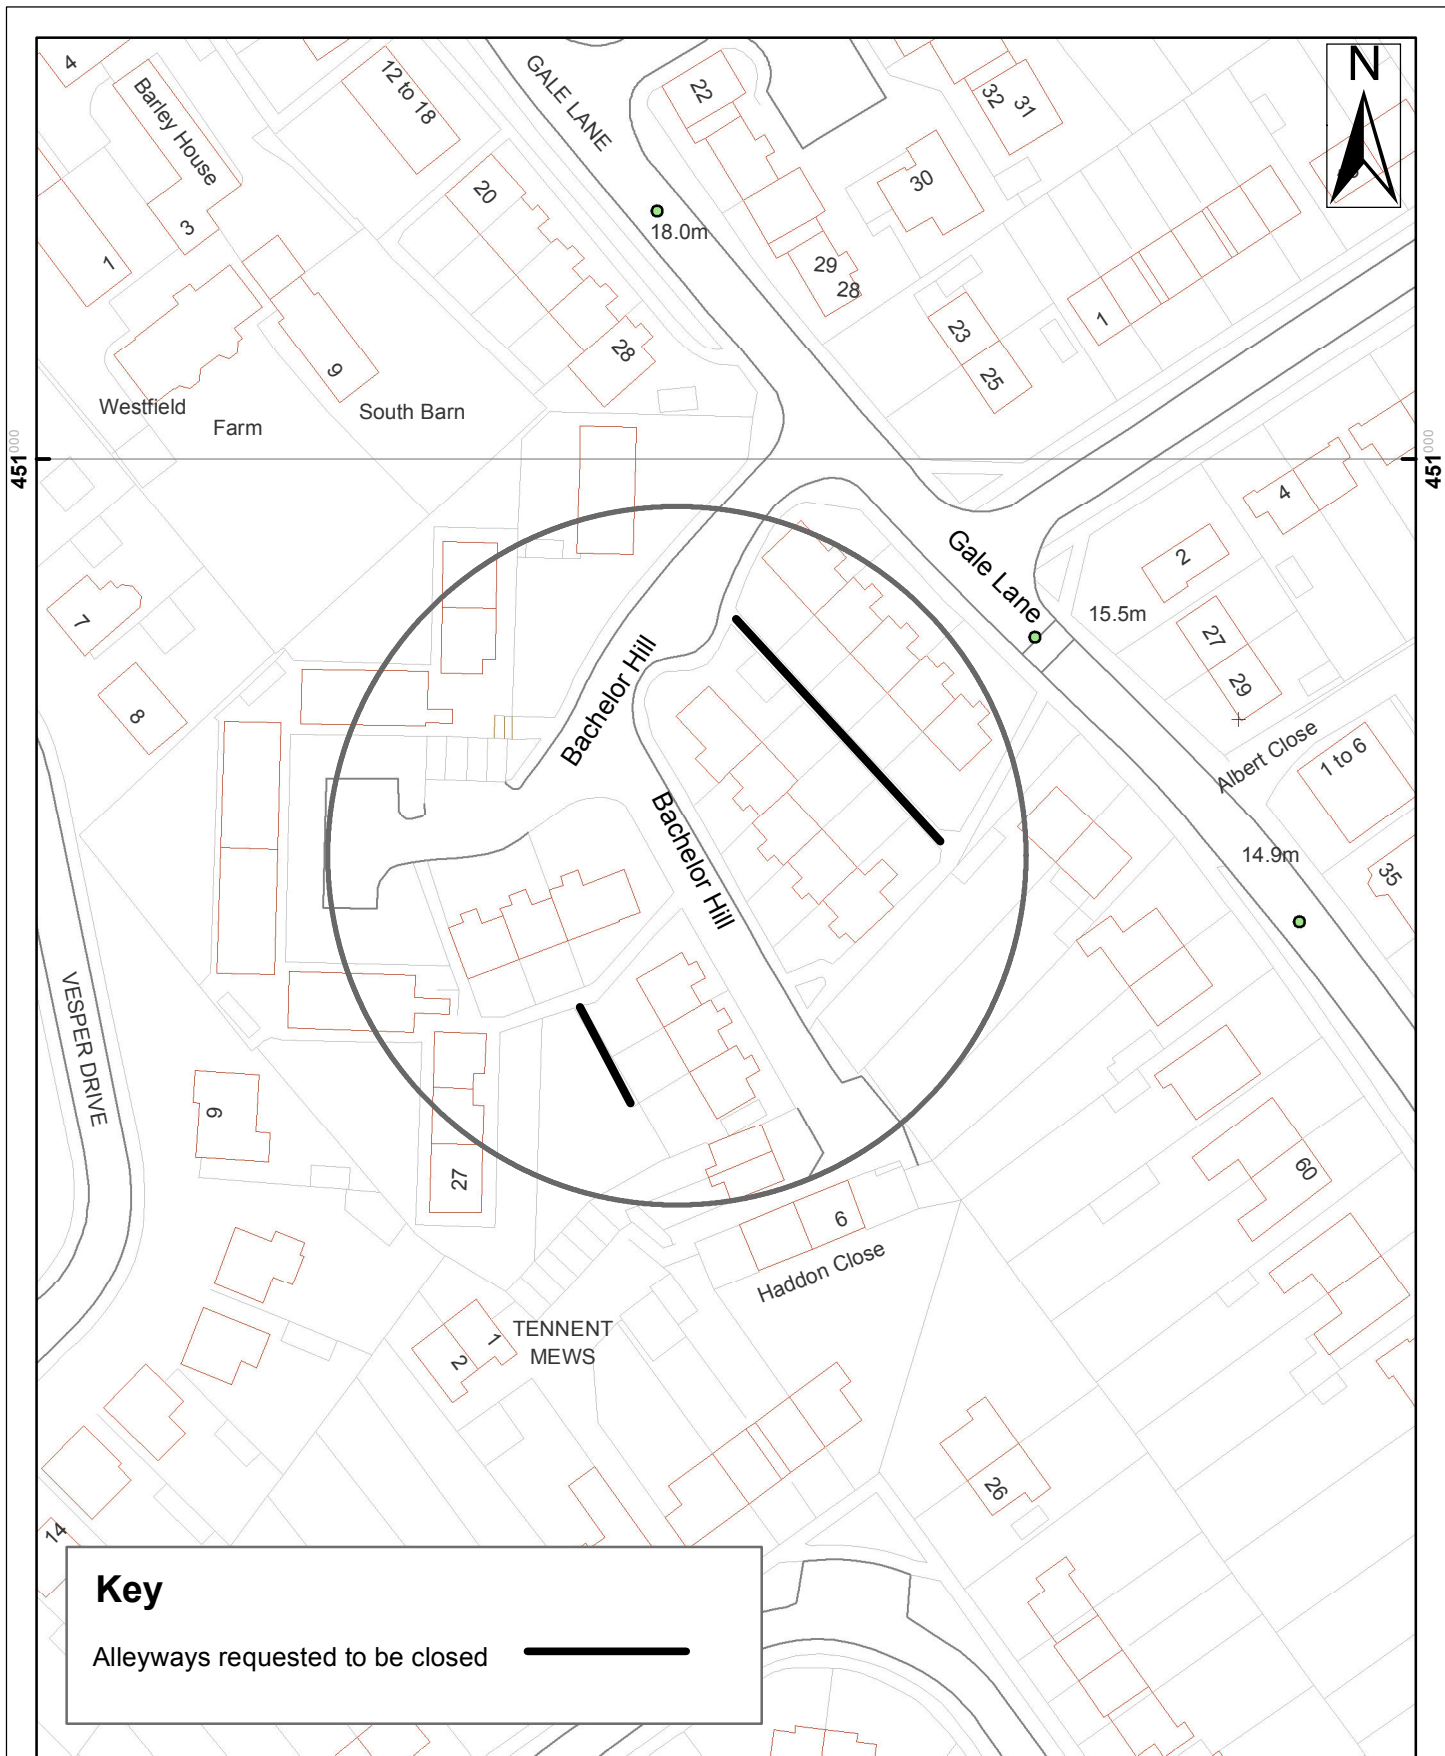

West Offices, Station Rise, York,  
YO1 6GA  
Telephone: 01904 551550

## Location Plan

Scale 1:1,000

Drawn By:

Date:

Public Rights of Way

Reference:

Drawing No.

Contains Ordnance Survey data © Crown copyright and database right 2015