


Reduced length of no waiting at any time restrictions to leave 44m of unrestricted carriageway outside residential properties

Shorten lengths of restrictions to 5m either side of vehicle accesses to give extra unrestricted carriageway and space for 3 vehicles (10 to 11 in total)

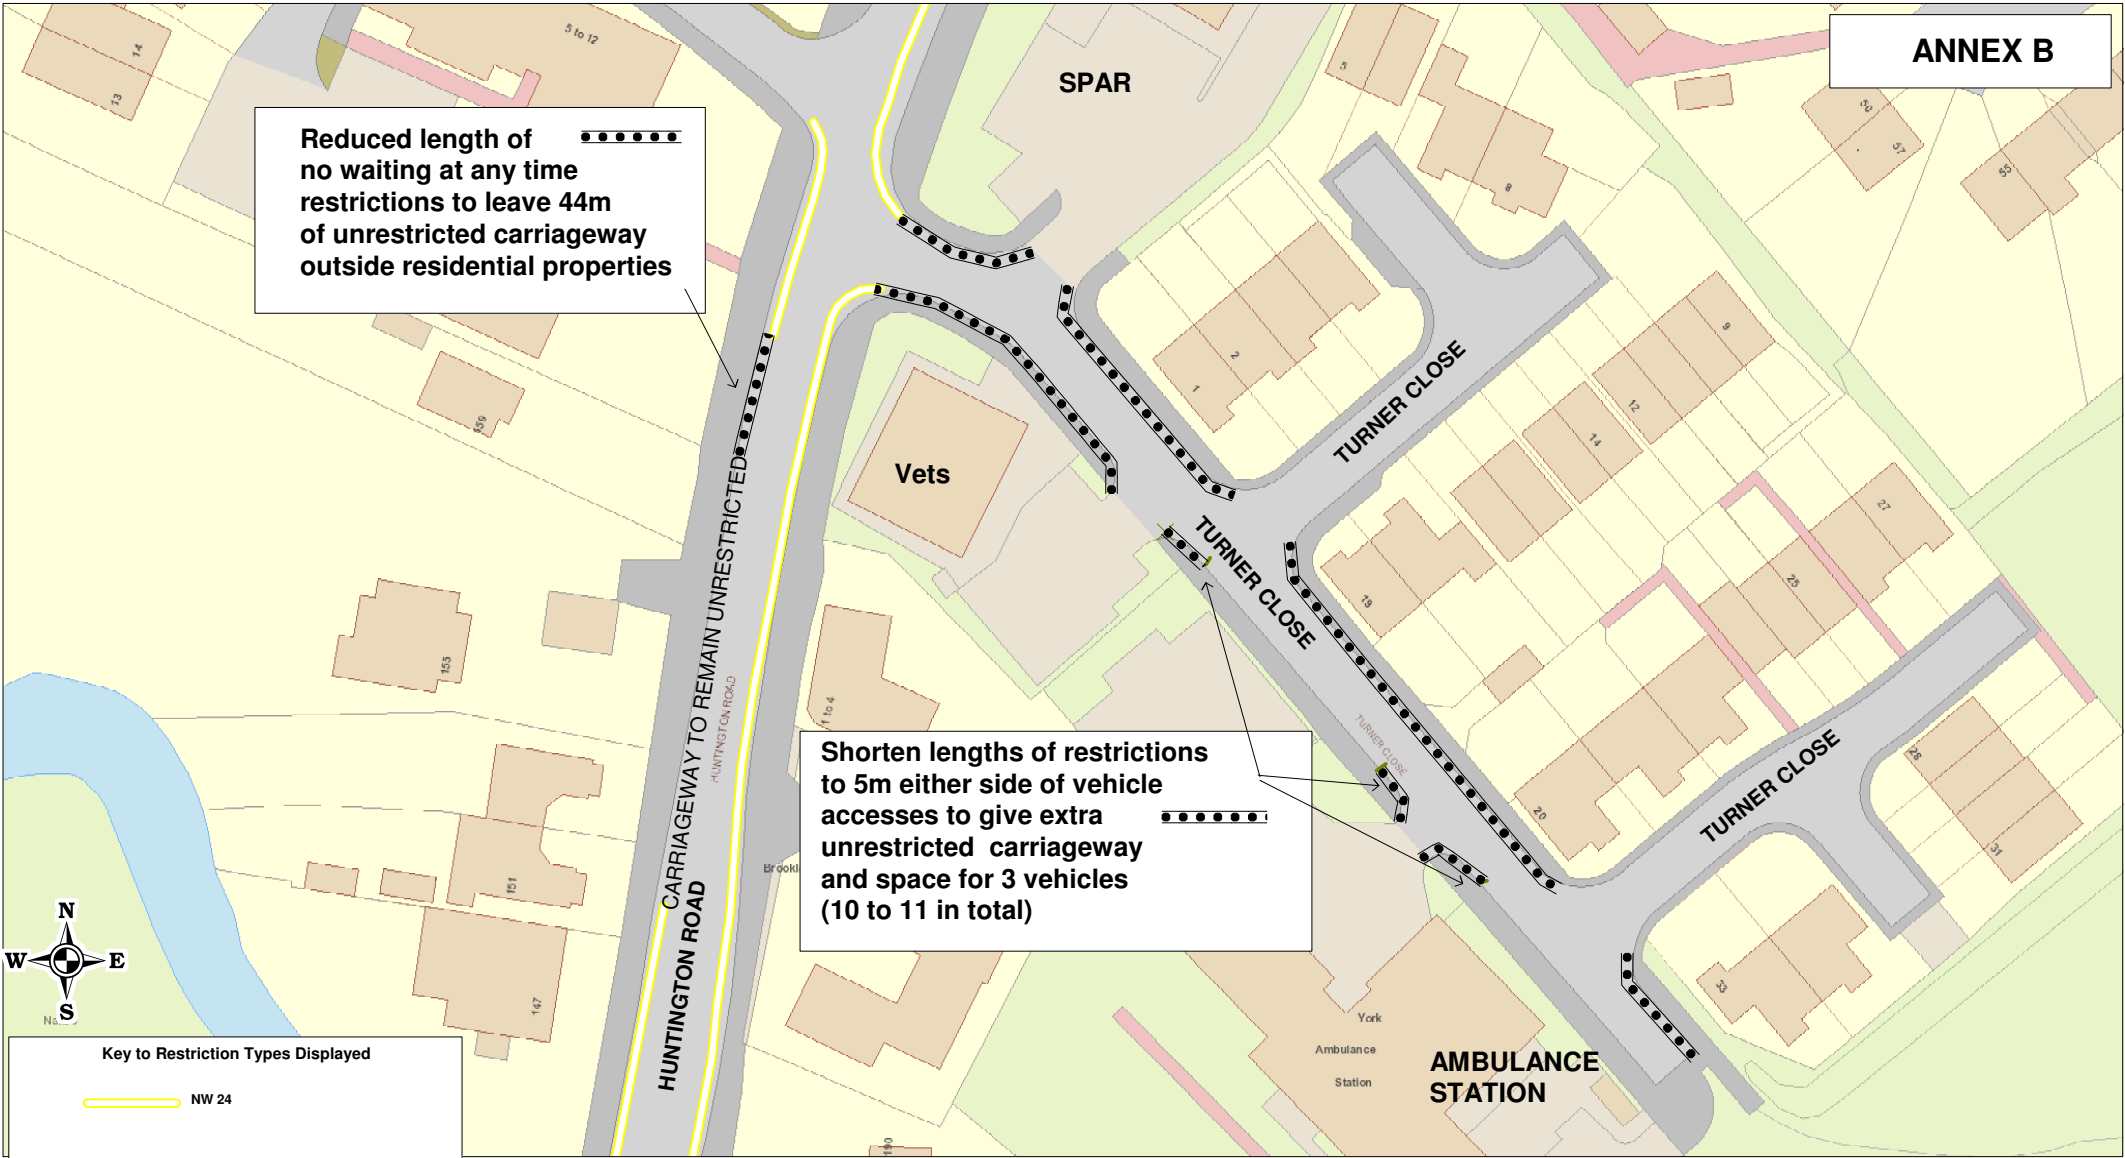

Key to Restriction Types Displayed

NW 24



+ Crown copyright. All rights reserved  
Licence No. 2003

**ANNEX B: RECOMMENDED OPTION**

SCALE	1 : 750
DATE	30/05/2018
DRAWING No.	
DRAWN BY	