
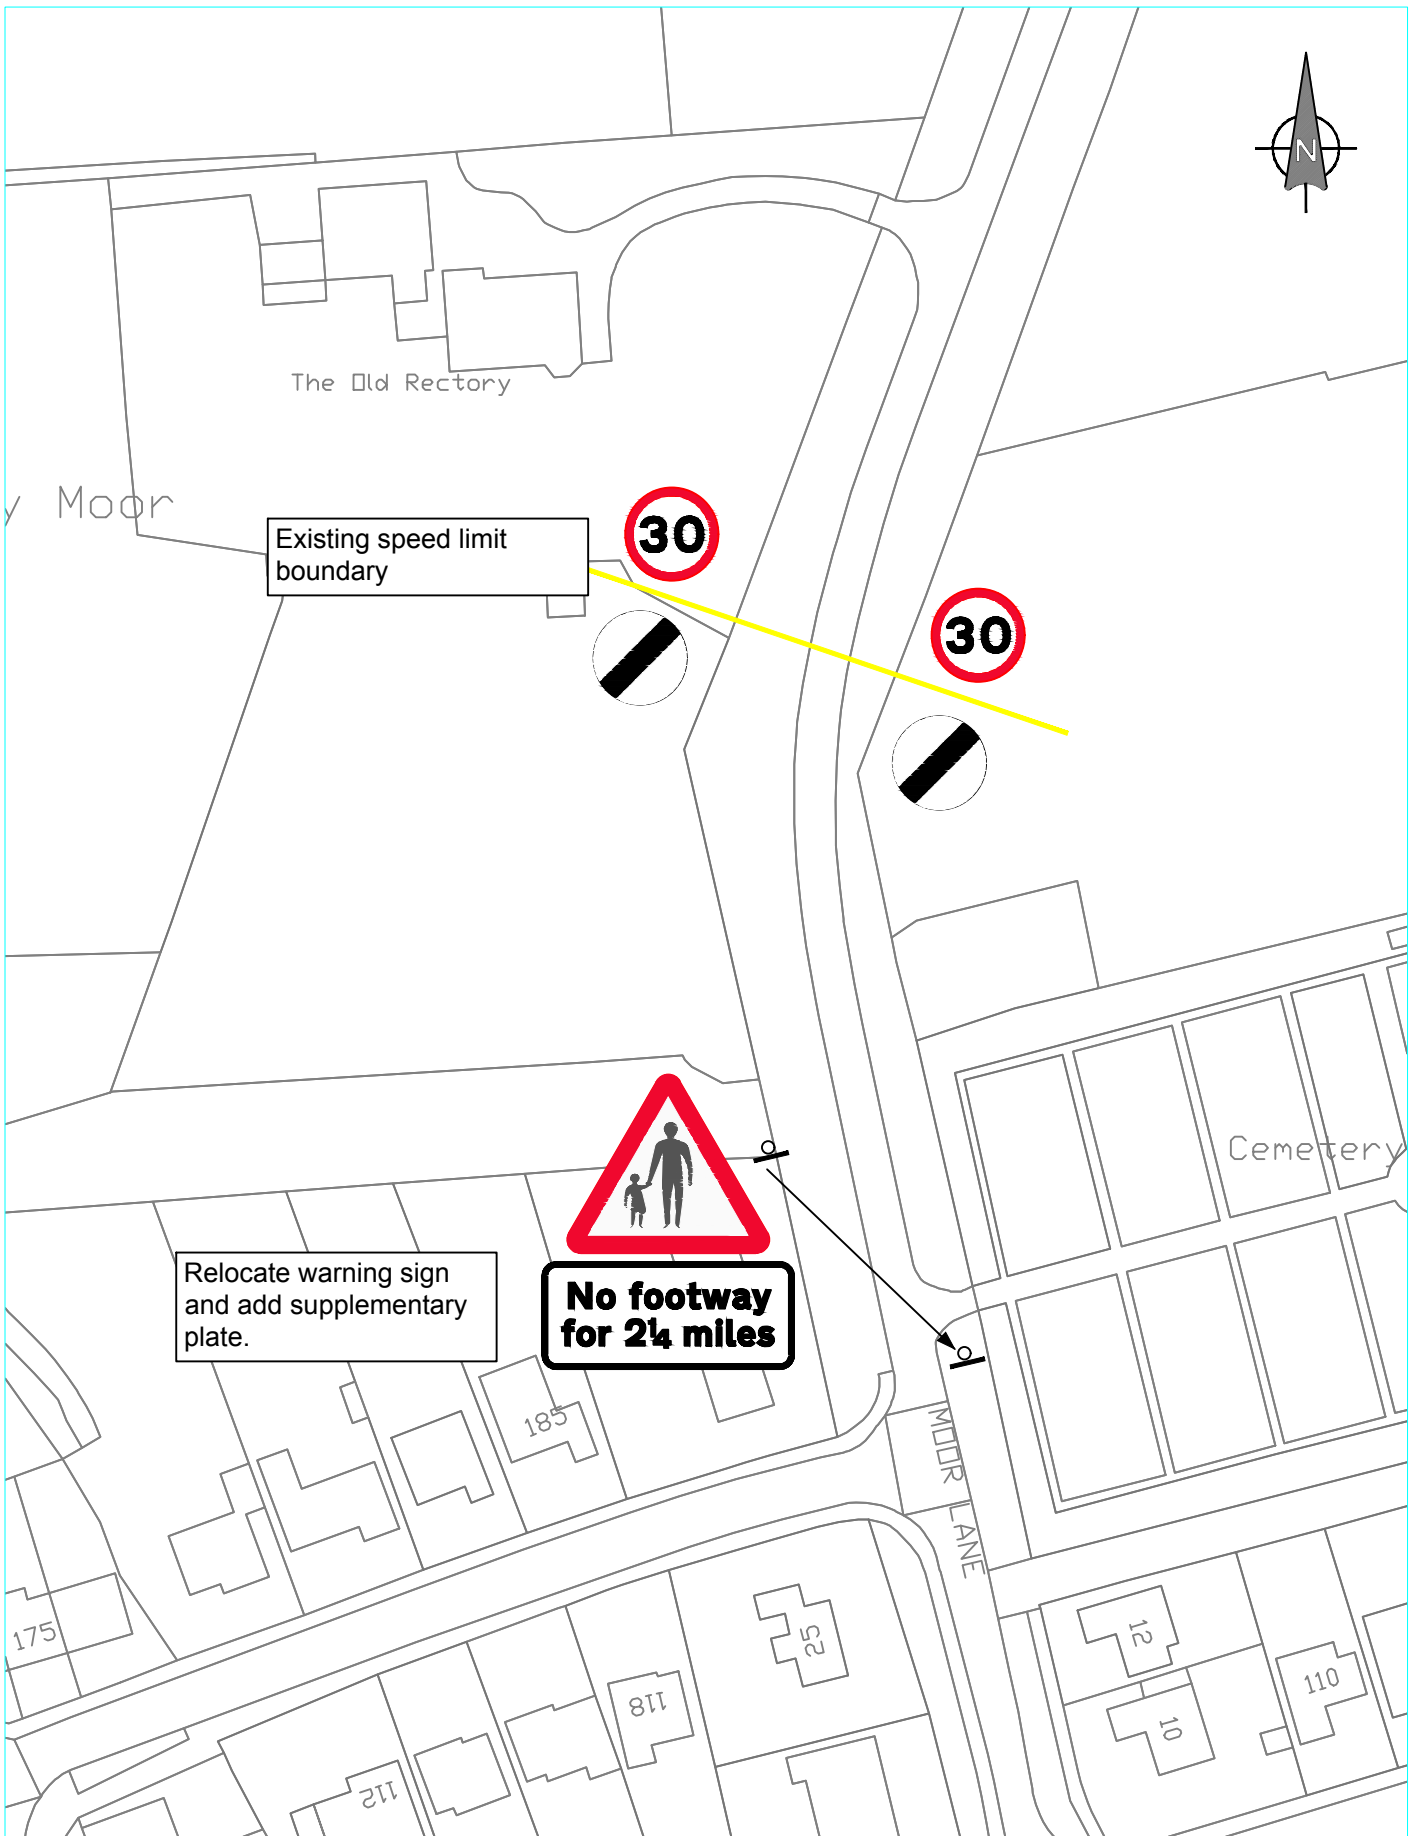


ANNEX C
Amended Location
Plan and Extracts 1-8


©CROWN COPYRIGHT. City of York Council OS Licence No. 1000 20818


L:\DOCUMENT\Transport Projects\Projects\10 - Safety & Accessibility Schemes\Danger Reduction\DR 1718\Haxby to Strensall - Cross Moor Lane & Haxby Moor Lane\DR1718 Haxby Strensall amended scheme.dwg

 Highways - Transport Projects and Delivery Team Eco Depot, Hazel Court, James Street, York, YO10 3DS www.york.gov.uk	INITIAL B Potter	REV	AMENDMENT	DATE	Danger Reduction 17/18 Haxby to Strensall Location plan	SCALE NTS
	CHECKED BY	DATE 02/02/2018	A2	TP/170017/RP		



L:\DOCUMENT\Transport Projects\Projects\10 - Safety & Accessibility Schemes\Danger Reduction\DR 1718\Haxby to Strensall - Cross Moor Lane & Haxby Moor Lane\DR1718 Haxby Strensall amended scheme.dwg

 <p>CITY OF YORK COUNCIL</p> <p>Transport Projects Eco Depot, Hazel Court, James Street, York, YO10 3DS www.york.gov.uk</p>	<p>Danger Reduction 17/18 Haxby - Strensall Extract 1</p>				SCALE	NTS
					DATE	05/02/18
					DRAWN	B Potter
					CHECK	
	REV	AMENDMENTS	DATE	DRAWN	TP/170017/01	

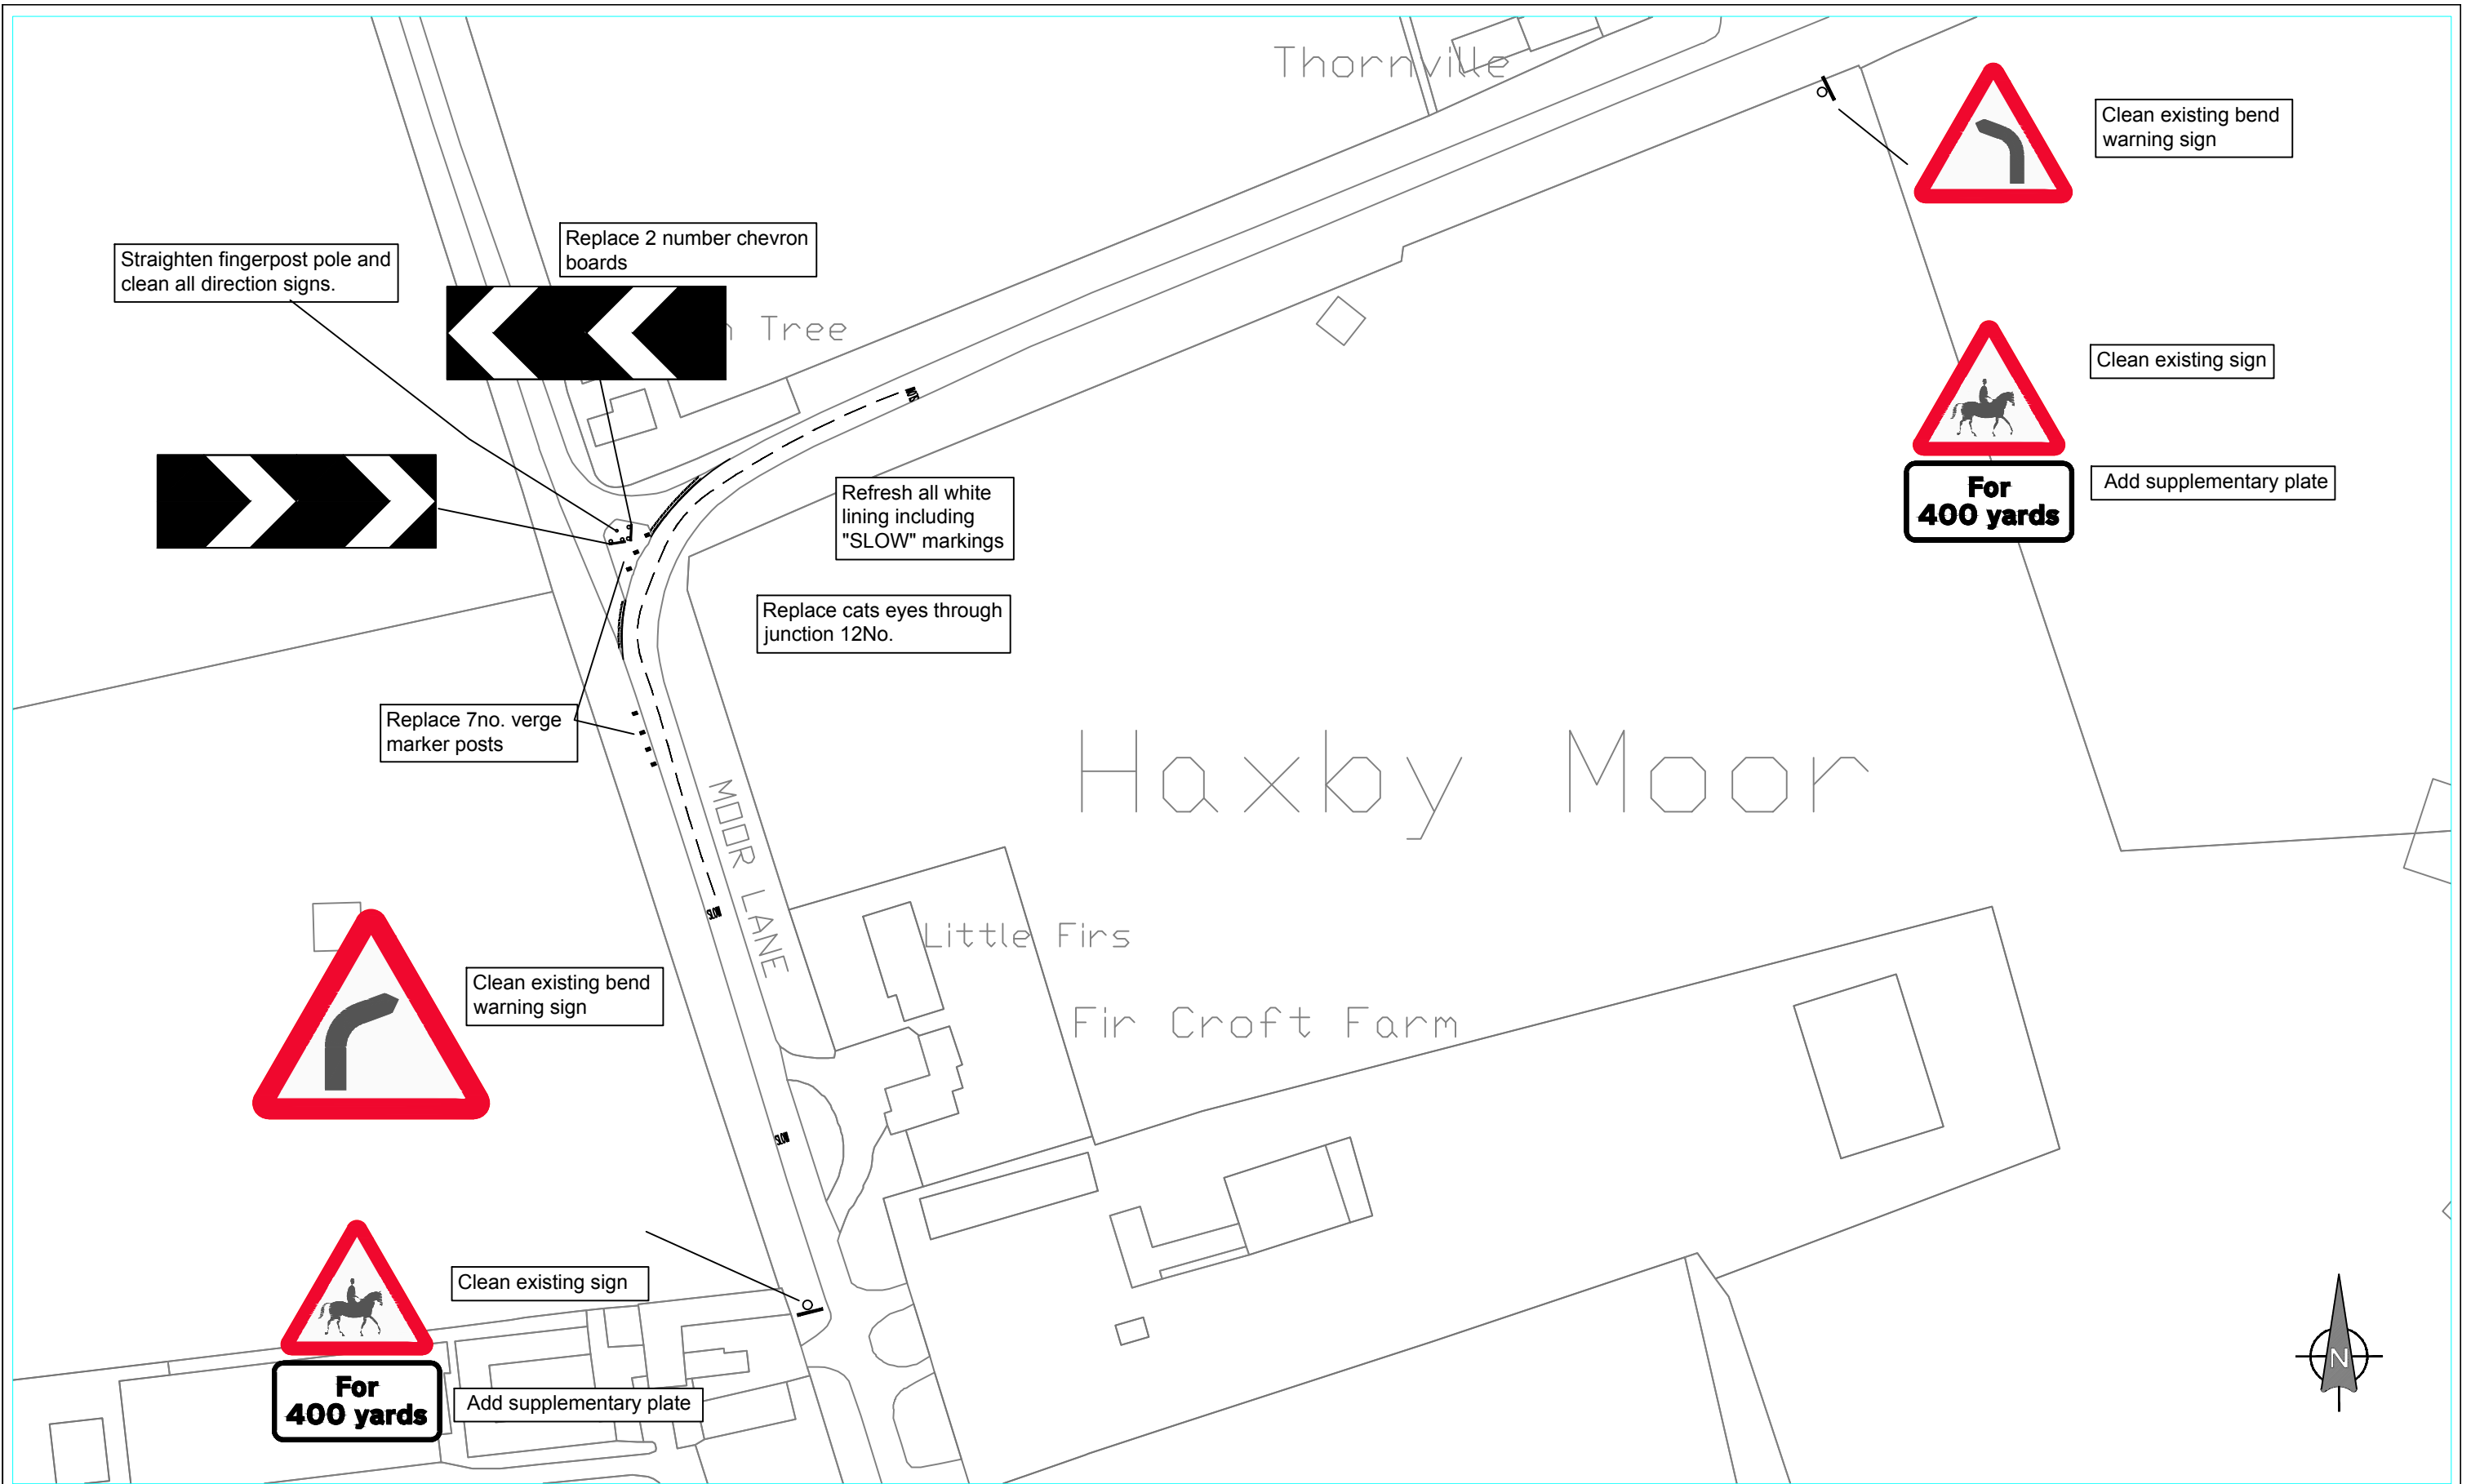

©CROWN COPYRIGHT. City of York Council OS Licence No. 1000 20818

L:\DOCUMENT\Transport Projects\Projects\10 - Safety & Accessibility Schemes\Danger Reduction\DR 1718\Haxby to Strensall - Cross Moor Lane & Haxby Moor Lane\DR1718 Haxby Strensall amended scheme.dwg



Highways - Transport Projects and Delivery Team
Eco Depot, Hazel Court, James Street, York, YO10 3DS
www.york.gov.uk


DATE	INITIAL	REV	AMENDMENT	DATE
05/02/18	Ben Potter	A	Max speed supplementary signs removed	Jun' 18

Danger Reduction 17/18
Haxby - Strensall
Extract 2 rev A


SCALE

NTS



TP/170017/02-A

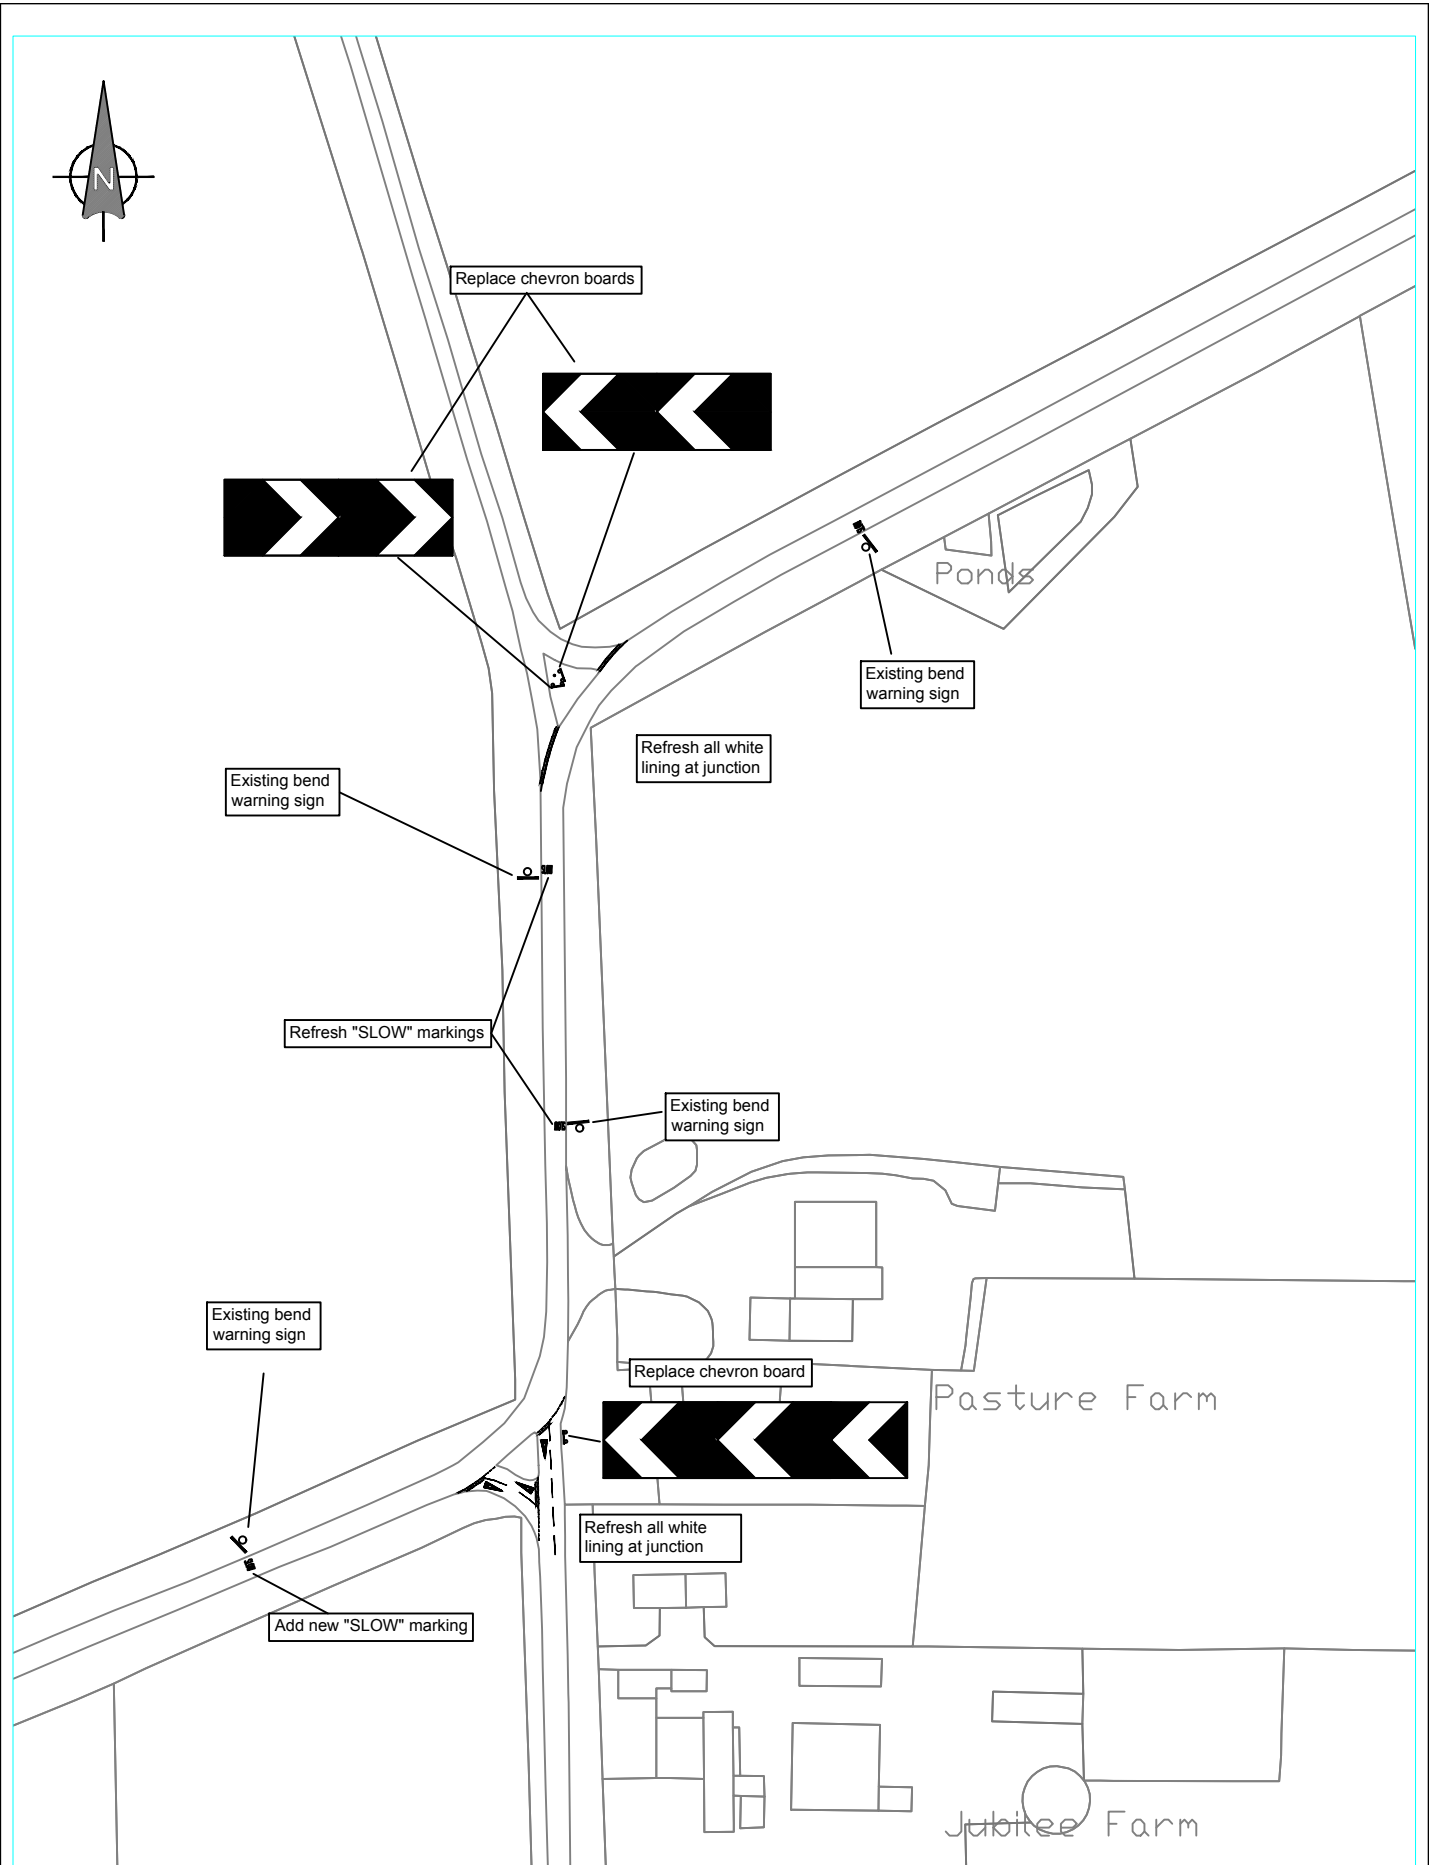

L:\DOCUMENT\Transport Projects\Projects\10 - Safety & Accessibility Schemes\Danger Reduction\DR 1718\Haxby to Strensall - Cross Moor Lane & Haxby Moor Lane\DR1718 Haxby Strensall amended scheme.dwg

 <p>CITY OF YORK COUNCIL</p> <p>Transport Projects Eco Depot, Hazel Court, James Street, York, YO10 3DS www.york.gov.uk</p>	<p>Danger Reduction 17/18 Haxby- Strensall Extract 03 rev A</p>			SCALE	NTS								
				DATE	05/02/18								
	<table border="1"> <thead> <tr> <th>REV</th> <th>AMENDMENTS</th> <th>DATE</th> <th>DRAWN</th> </tr> </thead> <tbody> <tr> <td>A</td> <td>Max speed supplementary signs removed</td> <td>Jun' 18</td> <td>BP</td> </tr> </tbody> </table>			REV	AMENDMENTS	DATE	DRAWN	A	Max speed supplementary signs removed	Jun' 18	BP	DRAWN	Ben Potter
	REV	AMENDMENTS	DATE	DRAWN									
A	Max speed supplementary signs removed	Jun' 18	BP										
			CHECK										

TP/170017/03-A

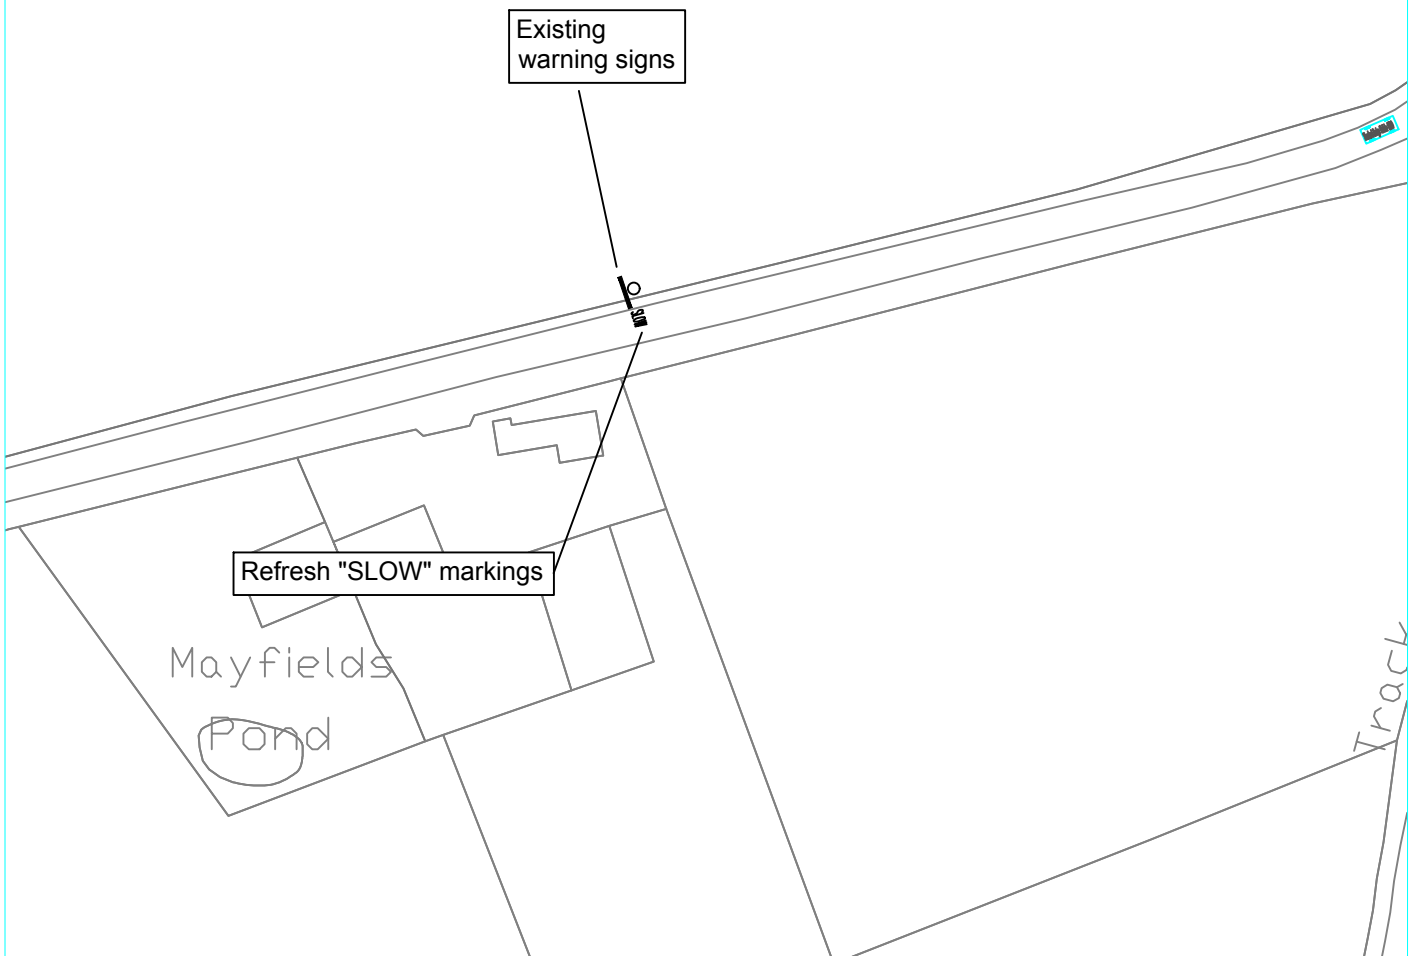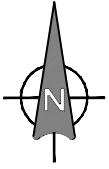

L:\DOCUMENT\Transport Projects\Projects\10 - Safety & Accessibility Schemes\Danger Reduction\DR 1718\Haxby to Strensall - Cross Moor Lane & Haxby Moor Lane\DR1718 Haxby Strensall amended scheme.dwg





Transport Projects
Eco Depot, Hazel Court, James Street, York, YO10 3DS
www.york.gov.uk

Danger Reduction 17/18
Haxby - Strensall
Extract 4 rev A

REV	AMENDMENTS	DATE	DRAWN
A	Max speed supplementary signs removed	Jun' 18	BP

TP/170017/04-A

SCALE	NTS
DATE	05/02/18
DRAWN	Ben Potter
CHECK	

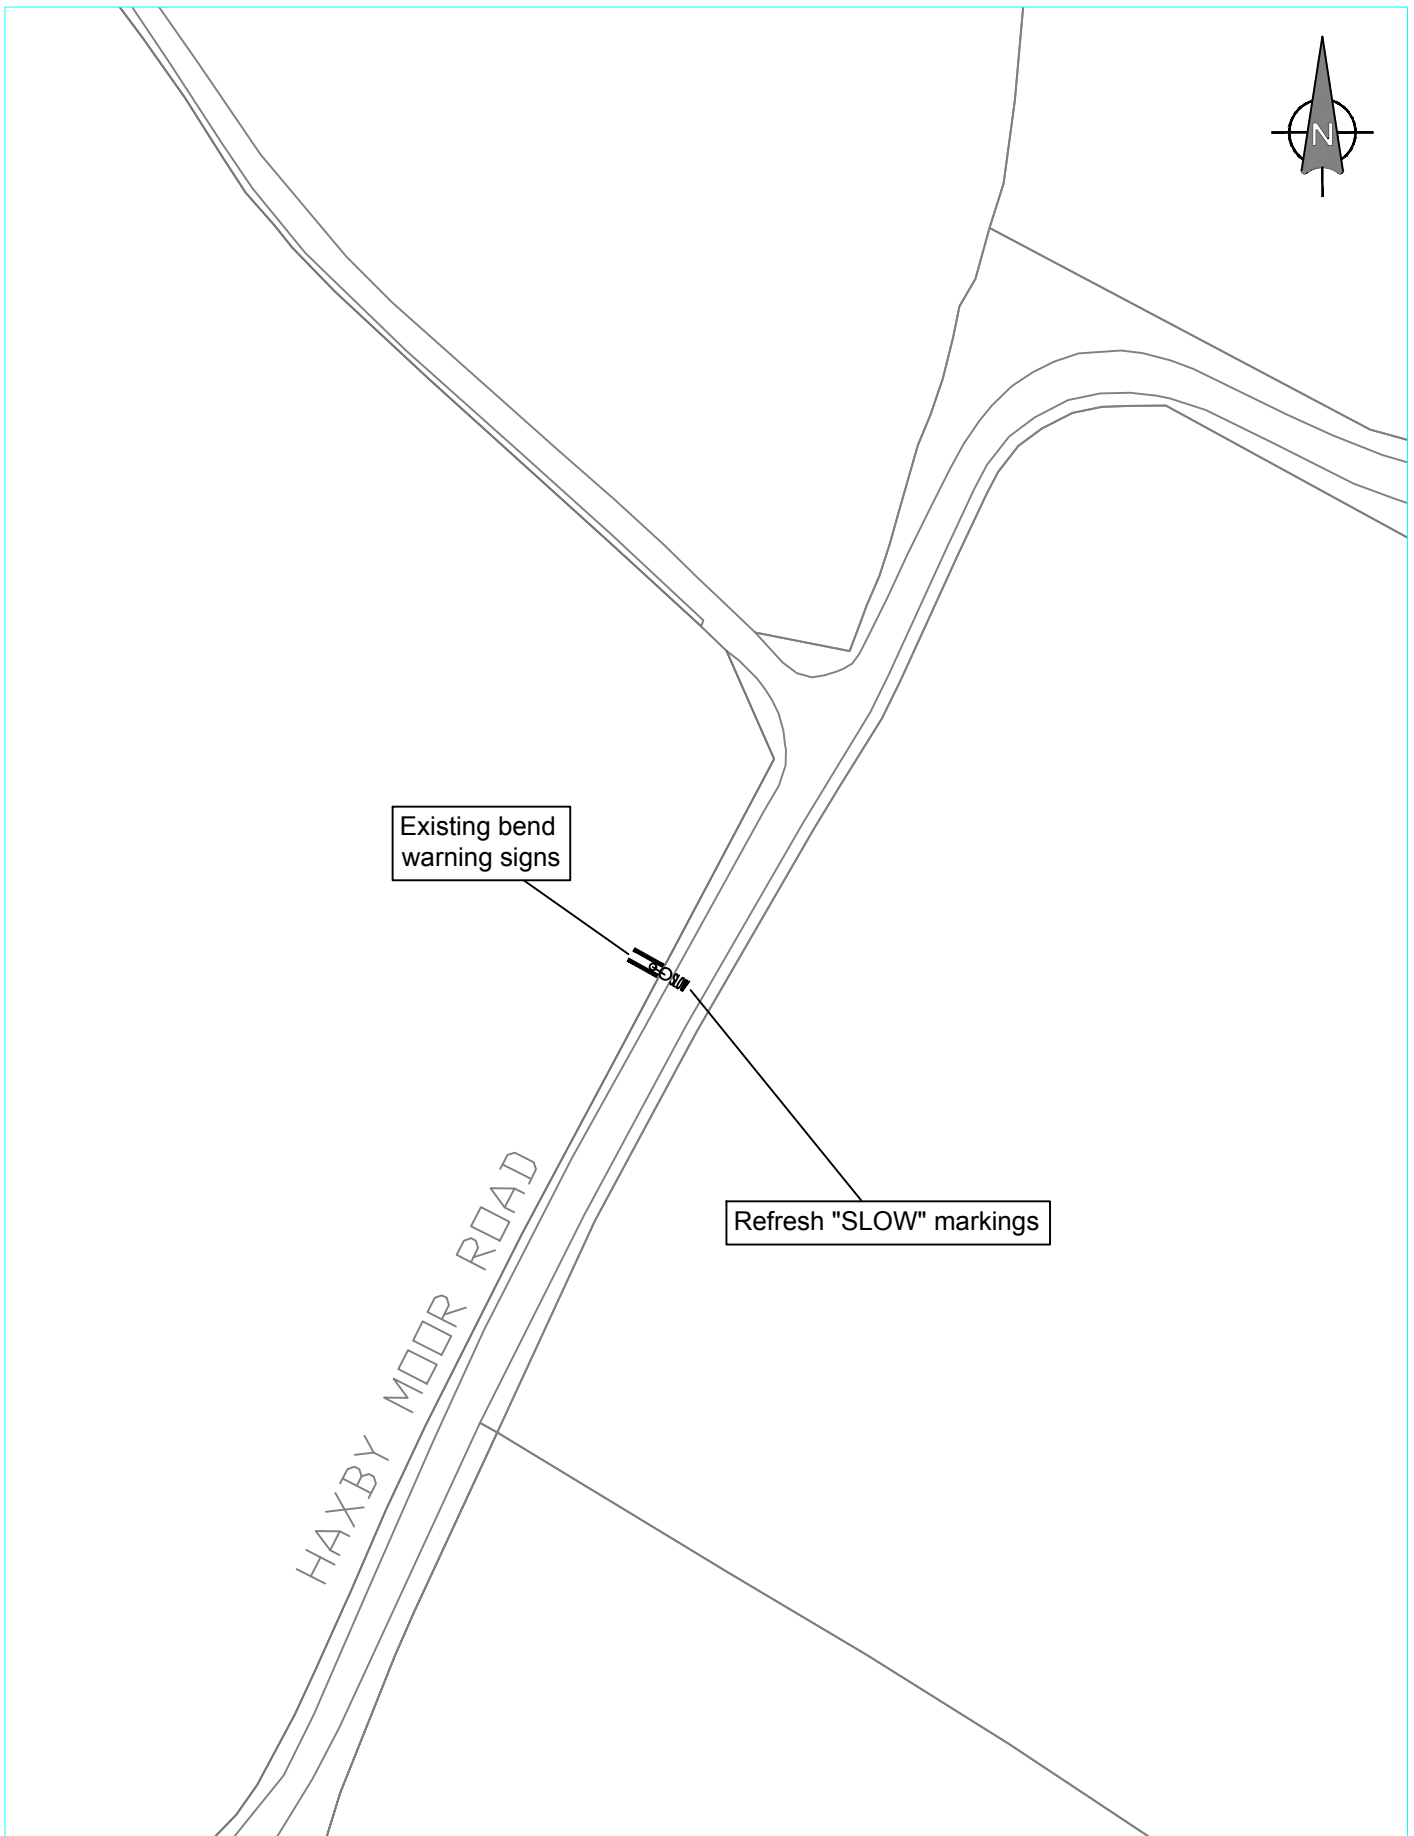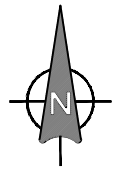


L:\DOCUMENT\Transport Projects\Projects\10 - Safety & Accessibility Schemes\Danger Reduction\DR 1718\Haxby to Strensall - Cross Moor Lane & Haxby Moor Lane\DR1718 Haxby Strensall amended scheme.dwg




Transport Projects
Eco Depot, Hazel Court, James Street, York, YO10 3DS
www.york.gov.uk


Danger Reduction 17/18				SCALE	NTS
Haxby - Strensall				DATE	05/02/2018
Extract 5 rev A				DRAWN	Ben Potter
REV	AMENDMENTS	DATE	DRAWN	CHECK	
A	Max speed supplementary signs removed	Jun' 18	BP		
TP/170017/05-A					

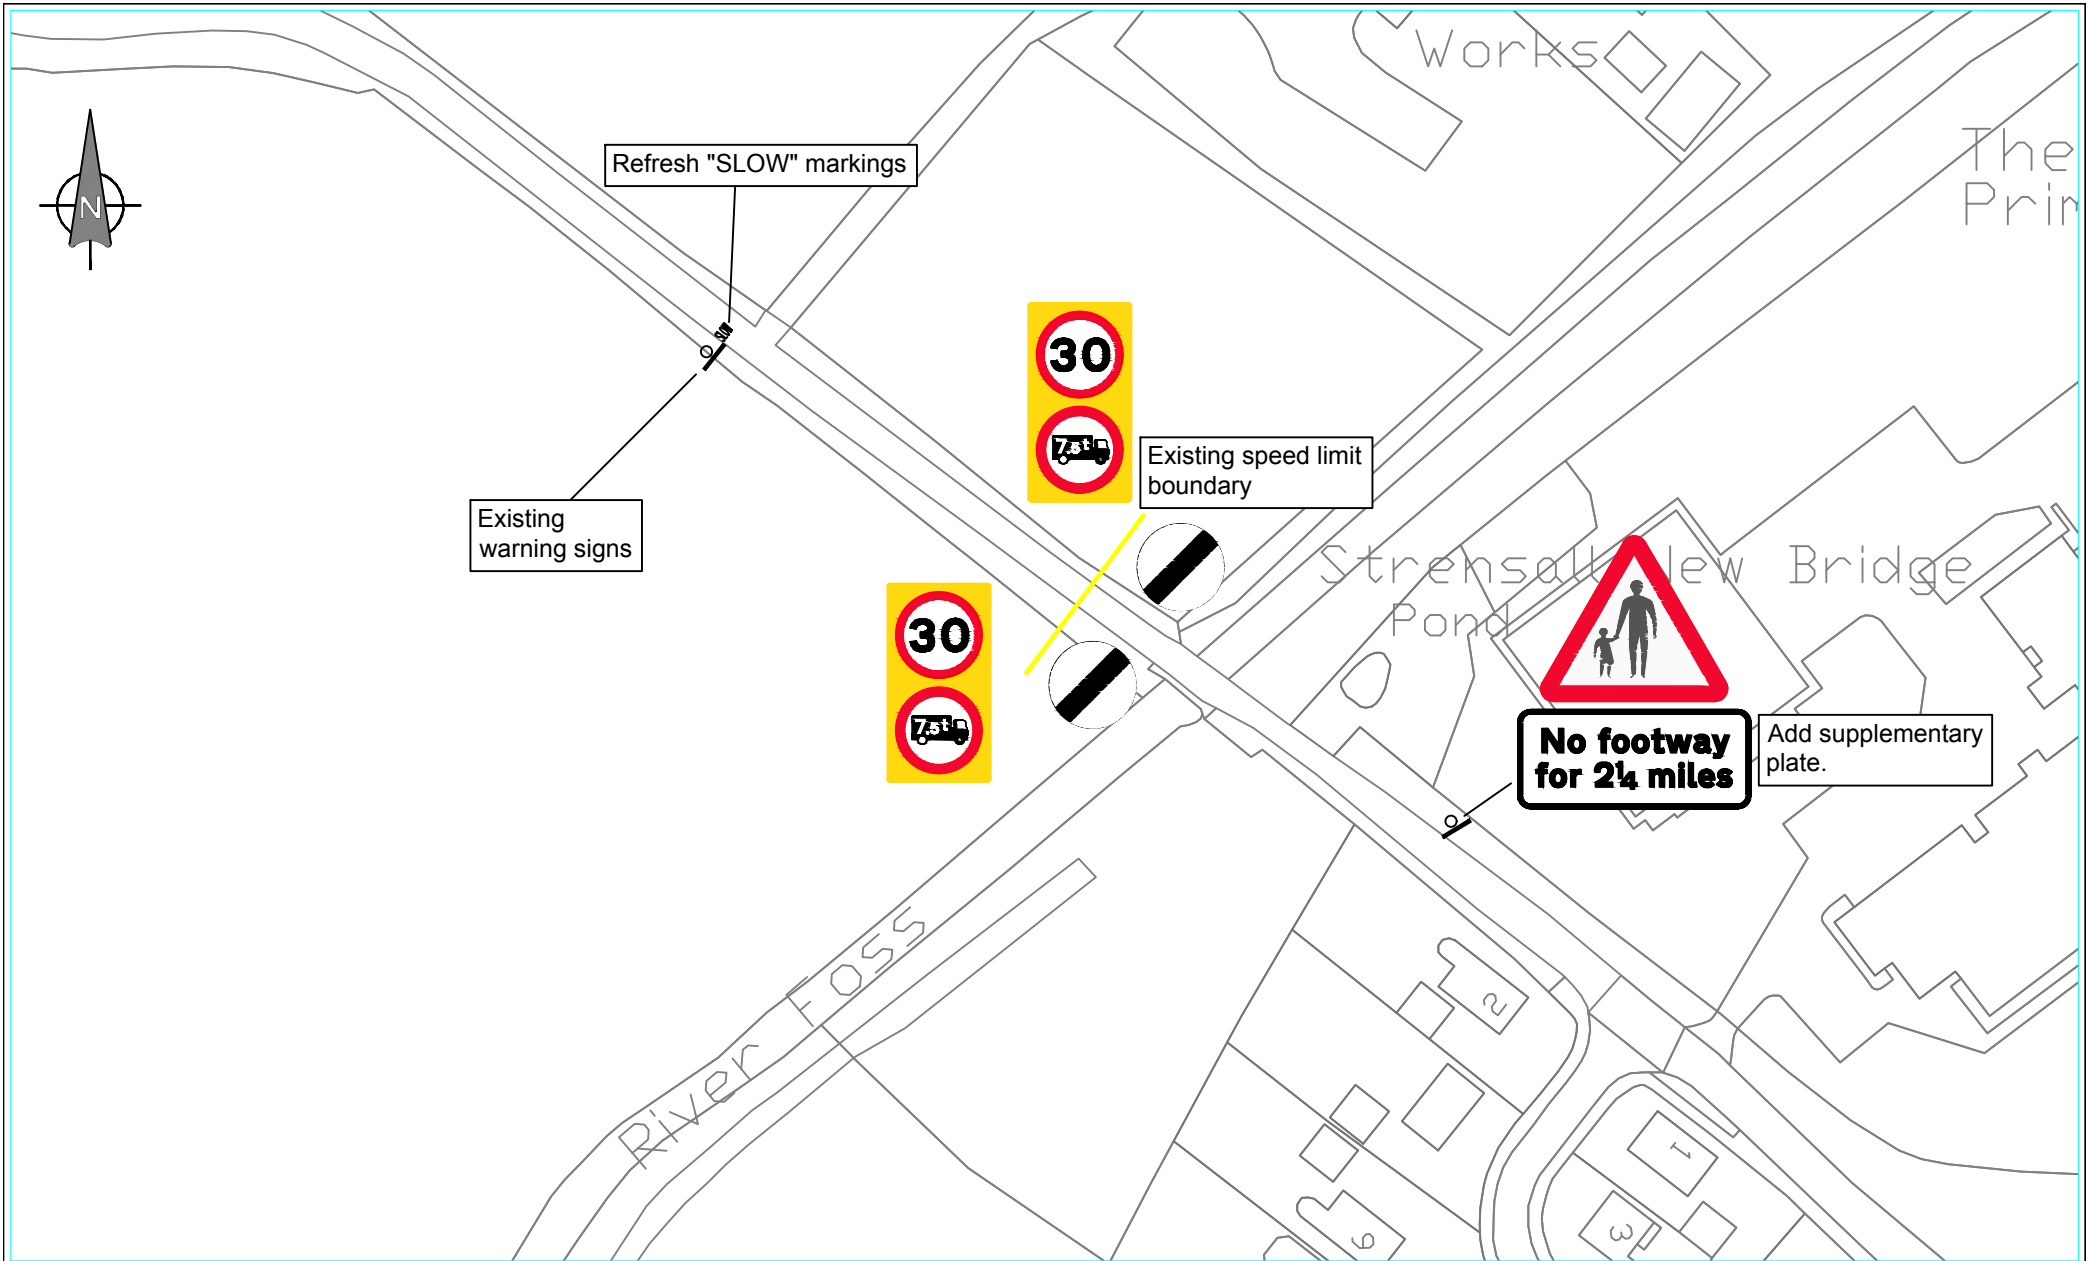

L:\DOCUMENT\Transport Projects\Projects\10 - Safety & Accessibility Schemes\Danger Reduction\DR 1718\Haxby to Strensall - Cross Moor Lane & Haxby Moor Lane\DR1718 Haxby Strensall amended scheme.dwg

©CROWN COPYRIGHT, City of York Council OS Licence No. 1000 20818

 <p>Transport Projects Eco Depot, Hazel Court, James Street, York, YO10 3DS www.york.gov.uk</p>	INITIAL	REV	AMENDMENT	DATE	<p>Danger Reduction 17/18 Haxby - Strensall Extract 6 rev A</p>	<p>TP/170017/06-A</p>	
	DRAWN BY	Ben Potter	A	Max speed supplementary signs removed			Jun'18
	CHECKED BY						
	SCALE	NTS	A4				
	DATE	05/02/18					

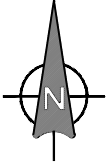

Relocate warning sign to LC17.
Add supplementary plate.



**No footway
for 2 miles**

USHER LANE

Drain

62

60

2

85

1

L:\DOCUMENT\Transport Projects\Projects\10 - Safety & Accessibility Schemes\Danger Reduction\DR 1718\Haxby to Strensall - Cross Moor Lane & Haxby Moor Lane\DR1718 Haxby Strensall amended scheme.dwg




Transport Projects
Eco Depot, Hazel Court, James Street, York, YO10 3DS
www.york.gov.uk

Danger Reduction
Haxby - Strensall
Extract 7


REV AMENDMENTS DATE DRAWN

TP/170017/07

SCALE	NTS
DATE	05/02/2018
DRAWN	Ben Potter
CHECK	

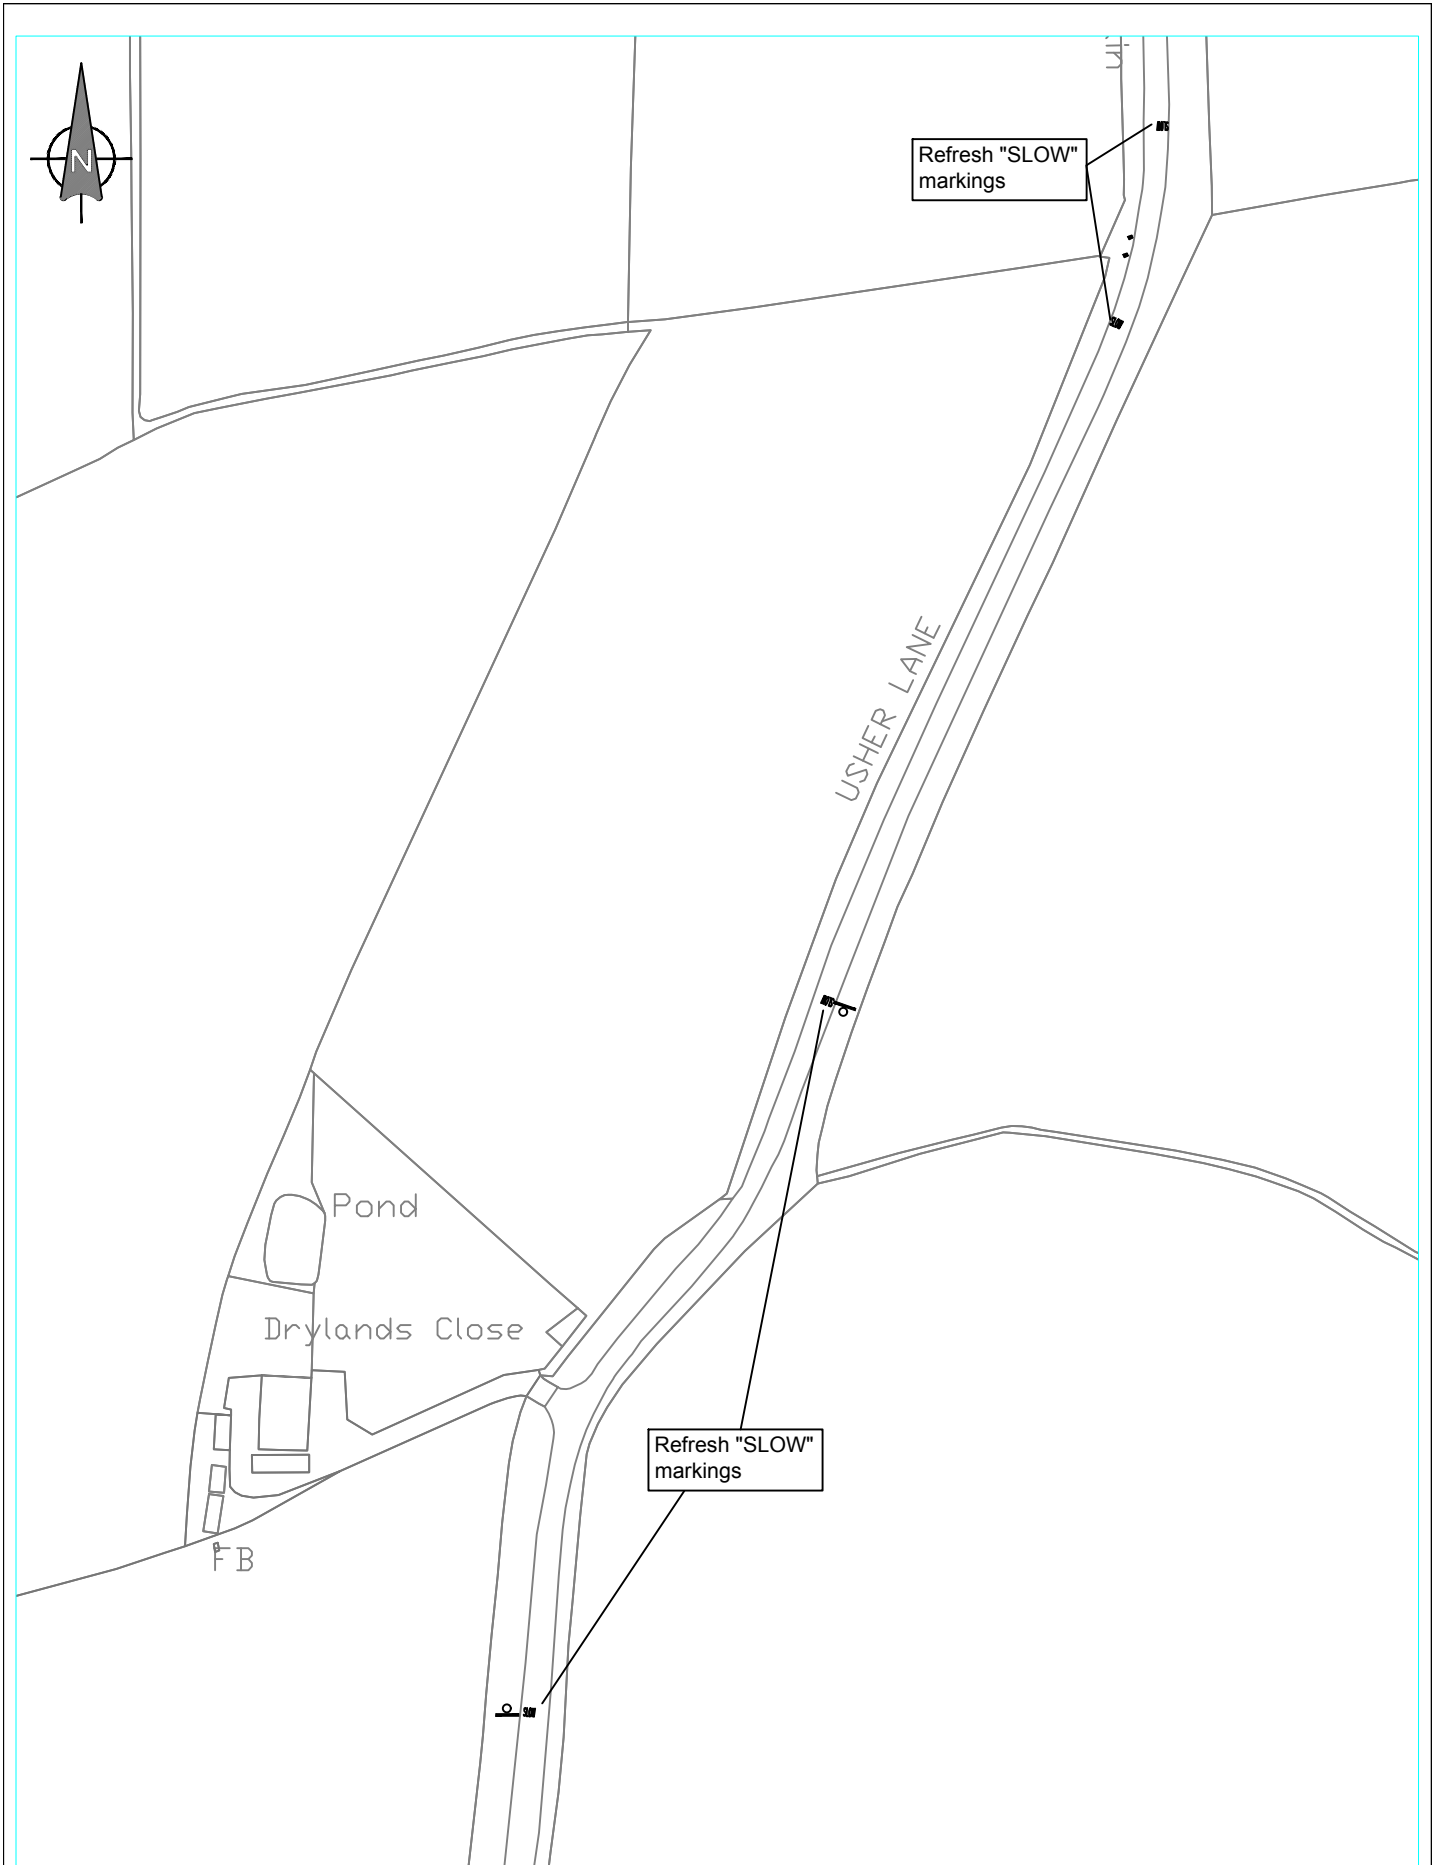

L:\DOCUMENT\Transport Projects\Projects\10 - Safety & Accessibility Schemes\Danger Reduction\DR 1718\Haxby to Strensall - Cross Moor Lane & Haxby Moor Lane\DR1718 Haxby Strensall amended scheme.dwg

 <p>CITY OF YORK COUNCIL</p> <p>Transport Projects Eco Depot, Hazel Court, James Street, York, YO10 3DS www.york.gov.uk</p>	<p>Danger Reduction 17/18 Haxby - Strensall Extract 8 rev A</p>				SCALE	NTS								
					DATE	05/02/18								
	<table border="1"> <thead> <tr> <th>REV</th> <th>AMENDMENTS</th> <th>DATE</th> <th>DRAWN</th> </tr> </thead> <tbody> <tr> <td>A</td> <td>Max speed supplementary signs removed</td> <td>Jun' 18</td> <td>BP</td> </tr> </tbody> </table>				REV	AMENDMENTS	DATE	DRAWN	A	Max speed supplementary signs removed	Jun' 18	BP	DRAWN	Ben Potter
	REV	AMENDMENTS	DATE	DRAWN										
A	Max speed supplementary signs removed	Jun' 18	BP											
				CHECK										

TP/170017/08-A