

Sign Detail



Sign Reference	300mm repeater
Height	300mm
Width	300mm
Area	0.07 m ²
Material	Class RA2 (12899-1:2007)
Mount Height	2300
* Area reduced for rounded corners.	


'20' Roundel Detail



Scale 1:200

ANNEX A

OPTION 1

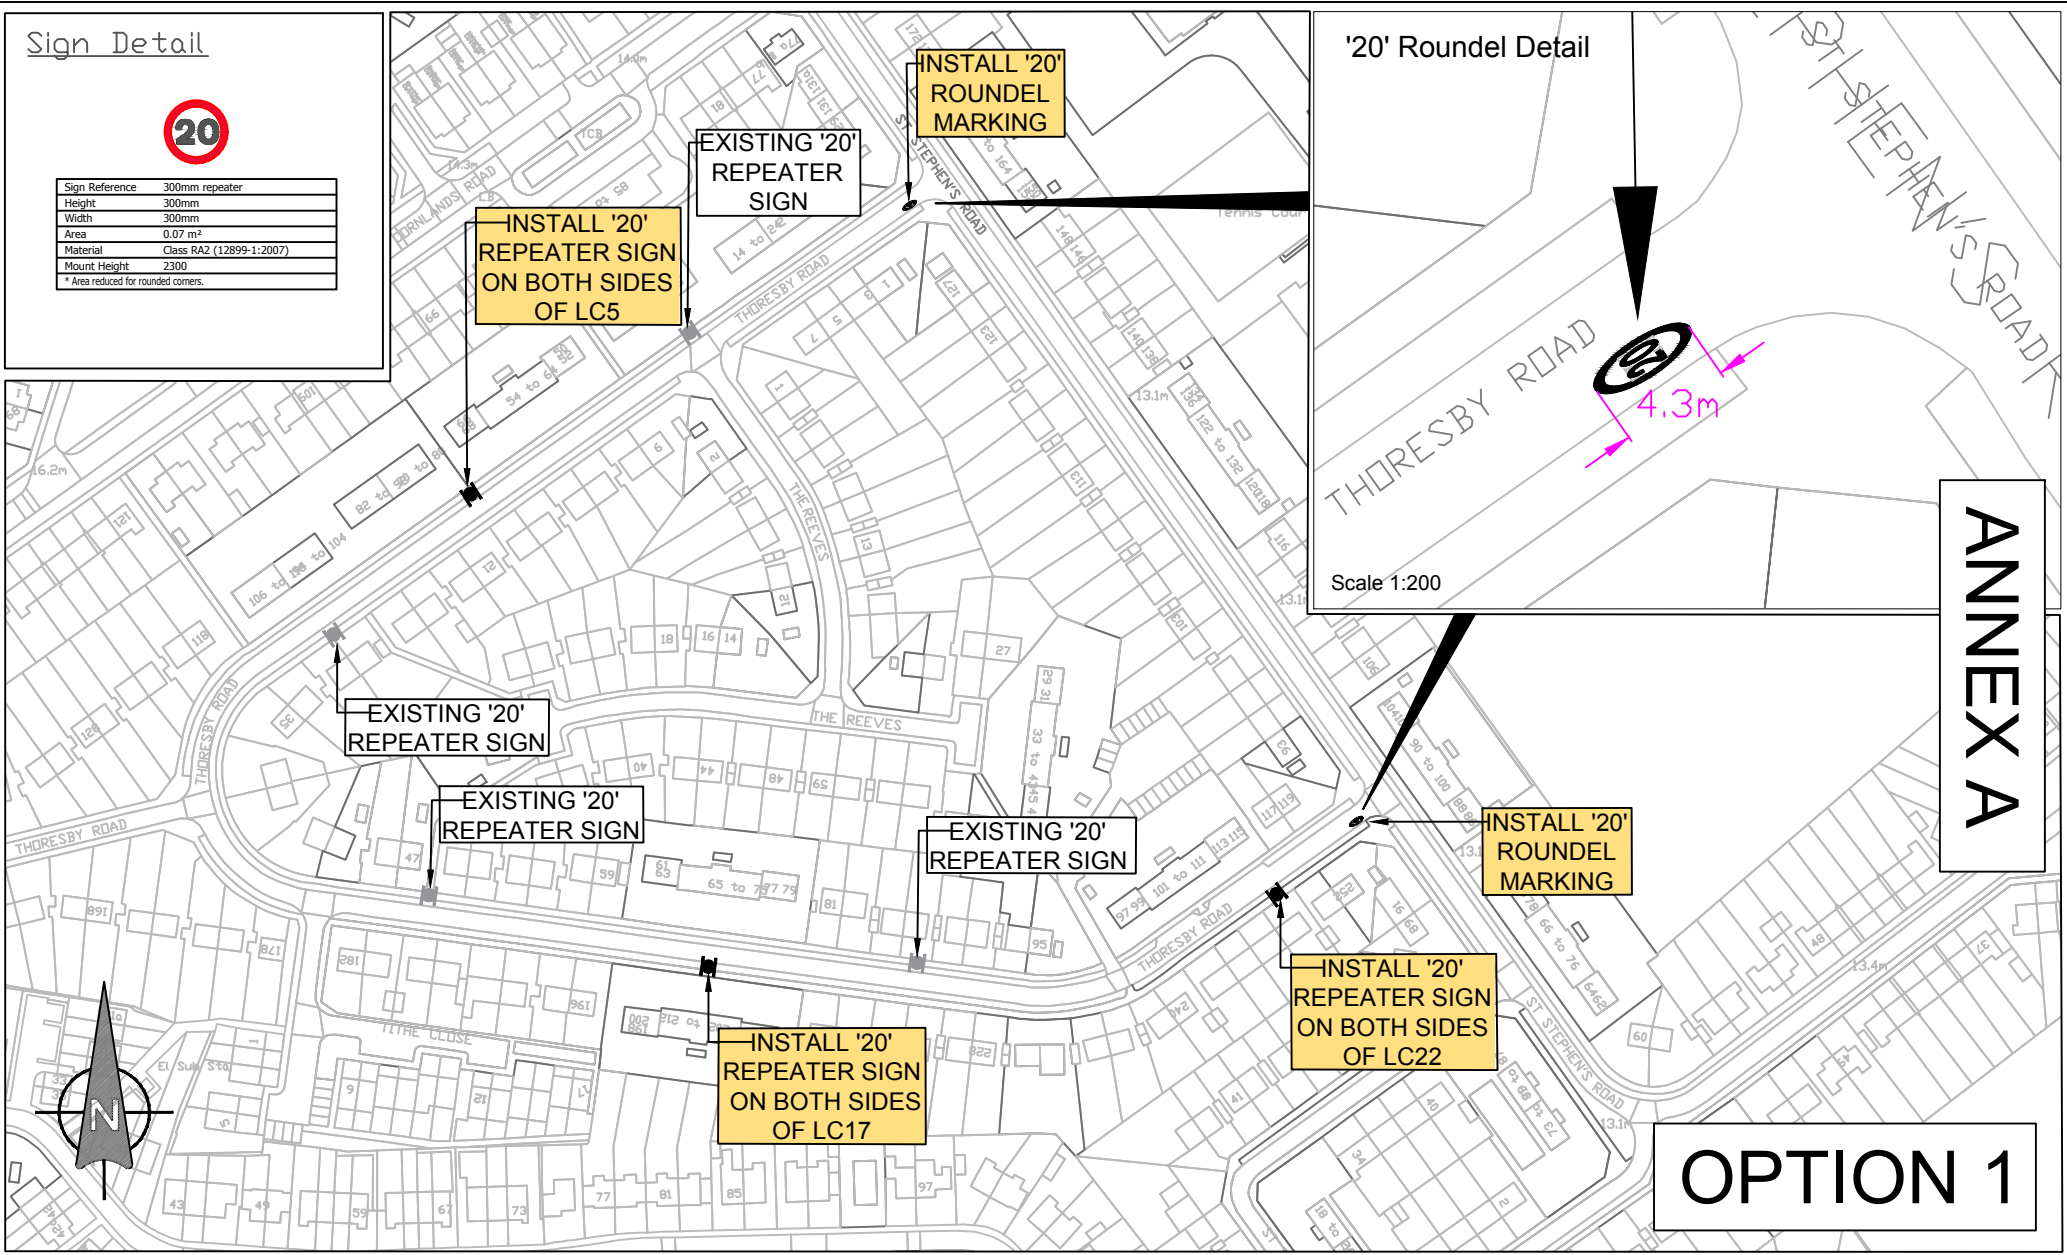

© CROWN COPYRIGHT. City of York Council OS Licence No. 1000 20818



INITIAL	REV	AMENDMENT	DATE
AW			
A3			

Thoresby Rd SMS 1718
 Signing and Lining

TP/170073/OPT01