






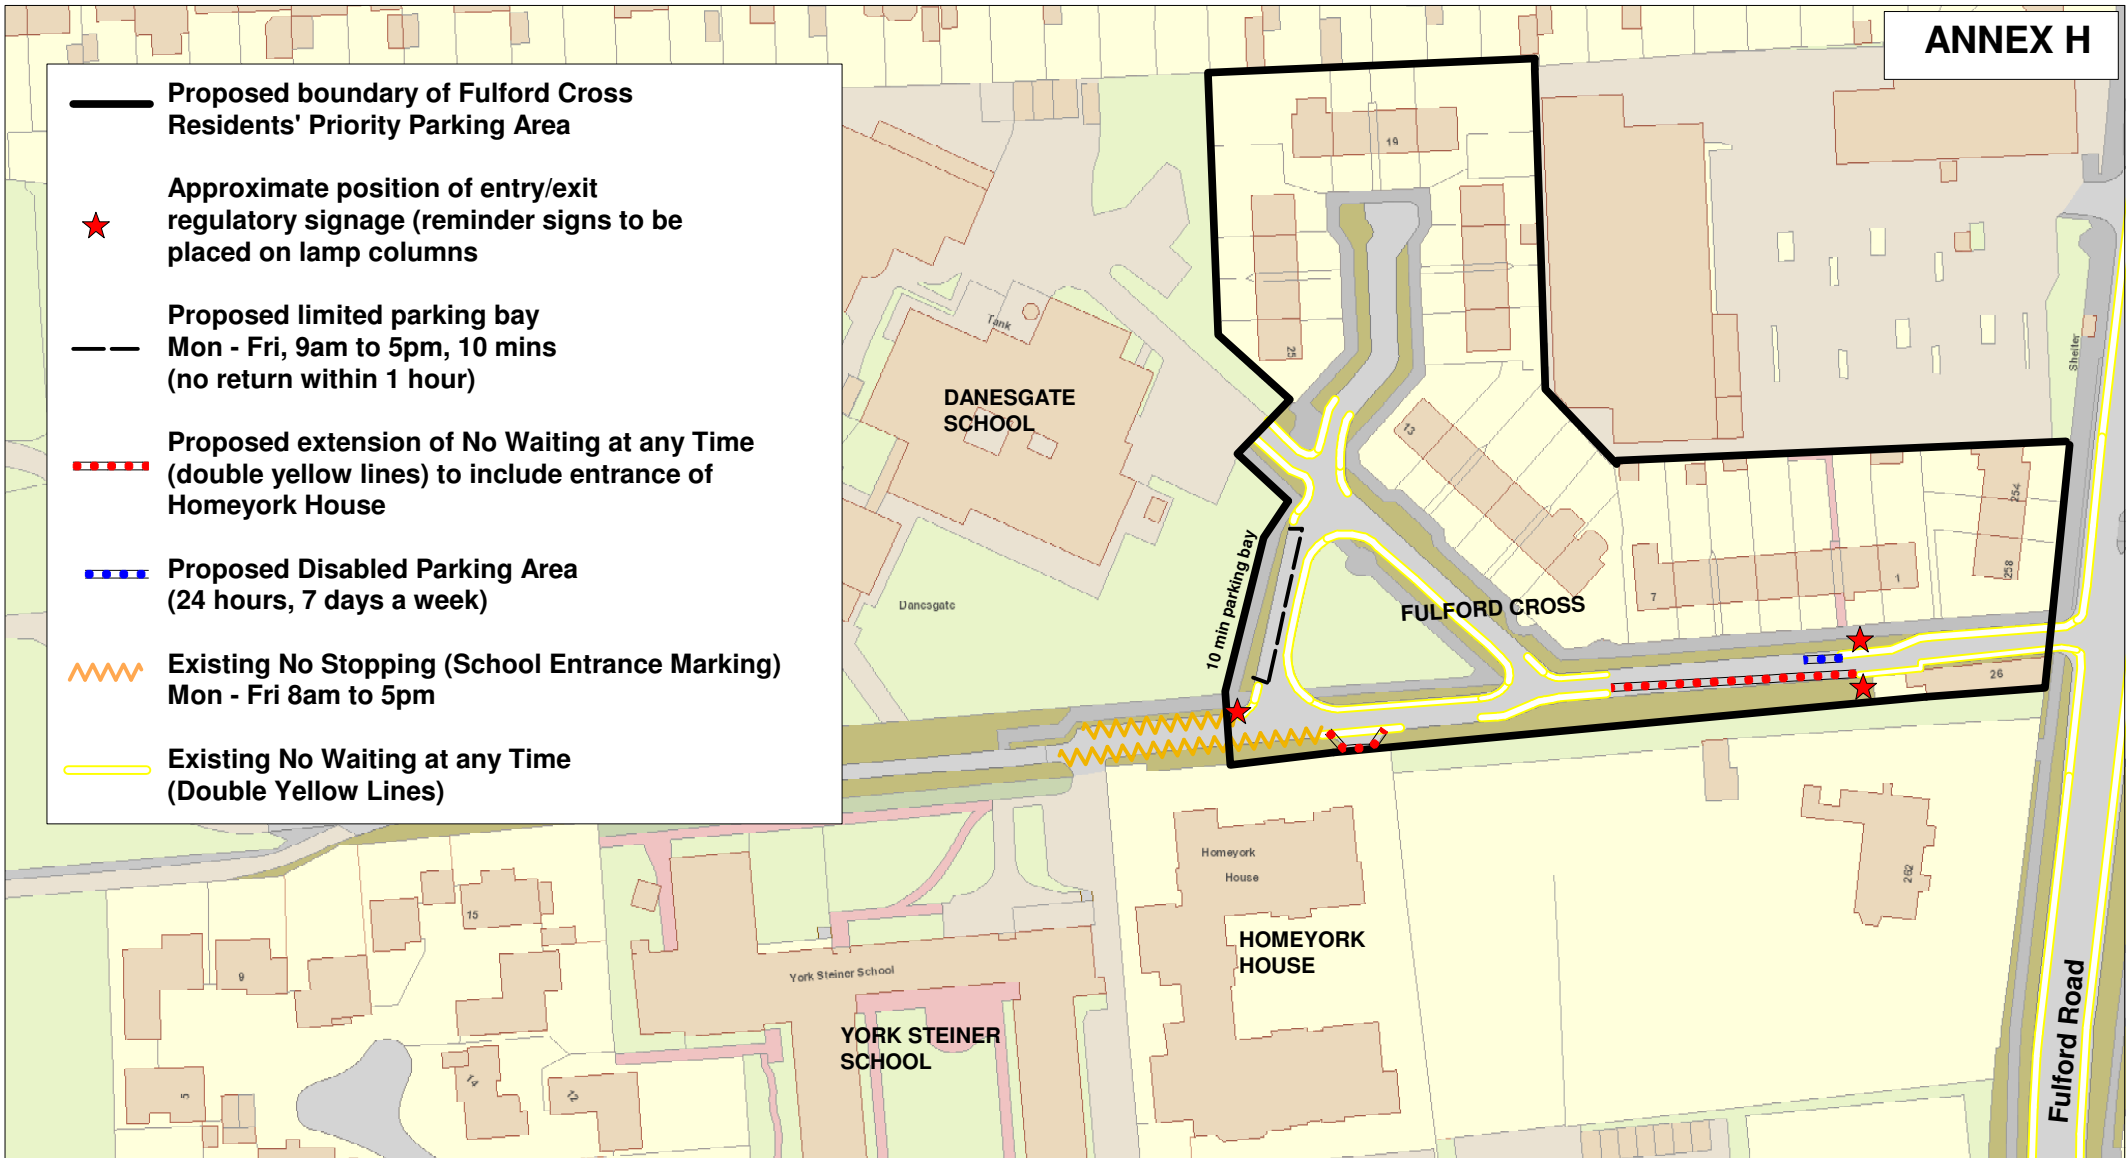


-  **Proposed boundary of Fulford Cross Residents' Priority Parking Area**
-  **Approximate position of entry/exit regulatory signage (reminder signs to be placed on lamp columns)**
-  **Proposed limited parking bay
Mon - Fri, 9am to 5pm, 10 mins
(no return within 1 hour)**
-  **Proposed extension of No Waiting at any Time
(double yellow lines) to include entrance of Homeyork House**
-  **Proposed Disabled Parking Area
(24 hours, 7 days a week)**
-  **Existing No Stopping (School Entrance Marking)
Mon - Fri 8am to 5pm**
-  **Existing No Waiting at any Time
(Double Yellow Lines)**



Annex H: Fulford Cross (Recommended Option)

Proposed Residents' Priority Parking Area including a 10 minute limited parking bay

**Proposed times of Operation: Mon - Fri 9am to 5pm
Unrestricted at other times**

+ Crown copyright. All rights reserved
Licence No. 2003



SCALE	1 : 1250
DATE	25/09/2018
DRAWING No.	
DRAWN BY	