


19/02044/FULM

Moorlands Nursing Home, 10-12 Moor Lane, Strensall YO32 5UQ

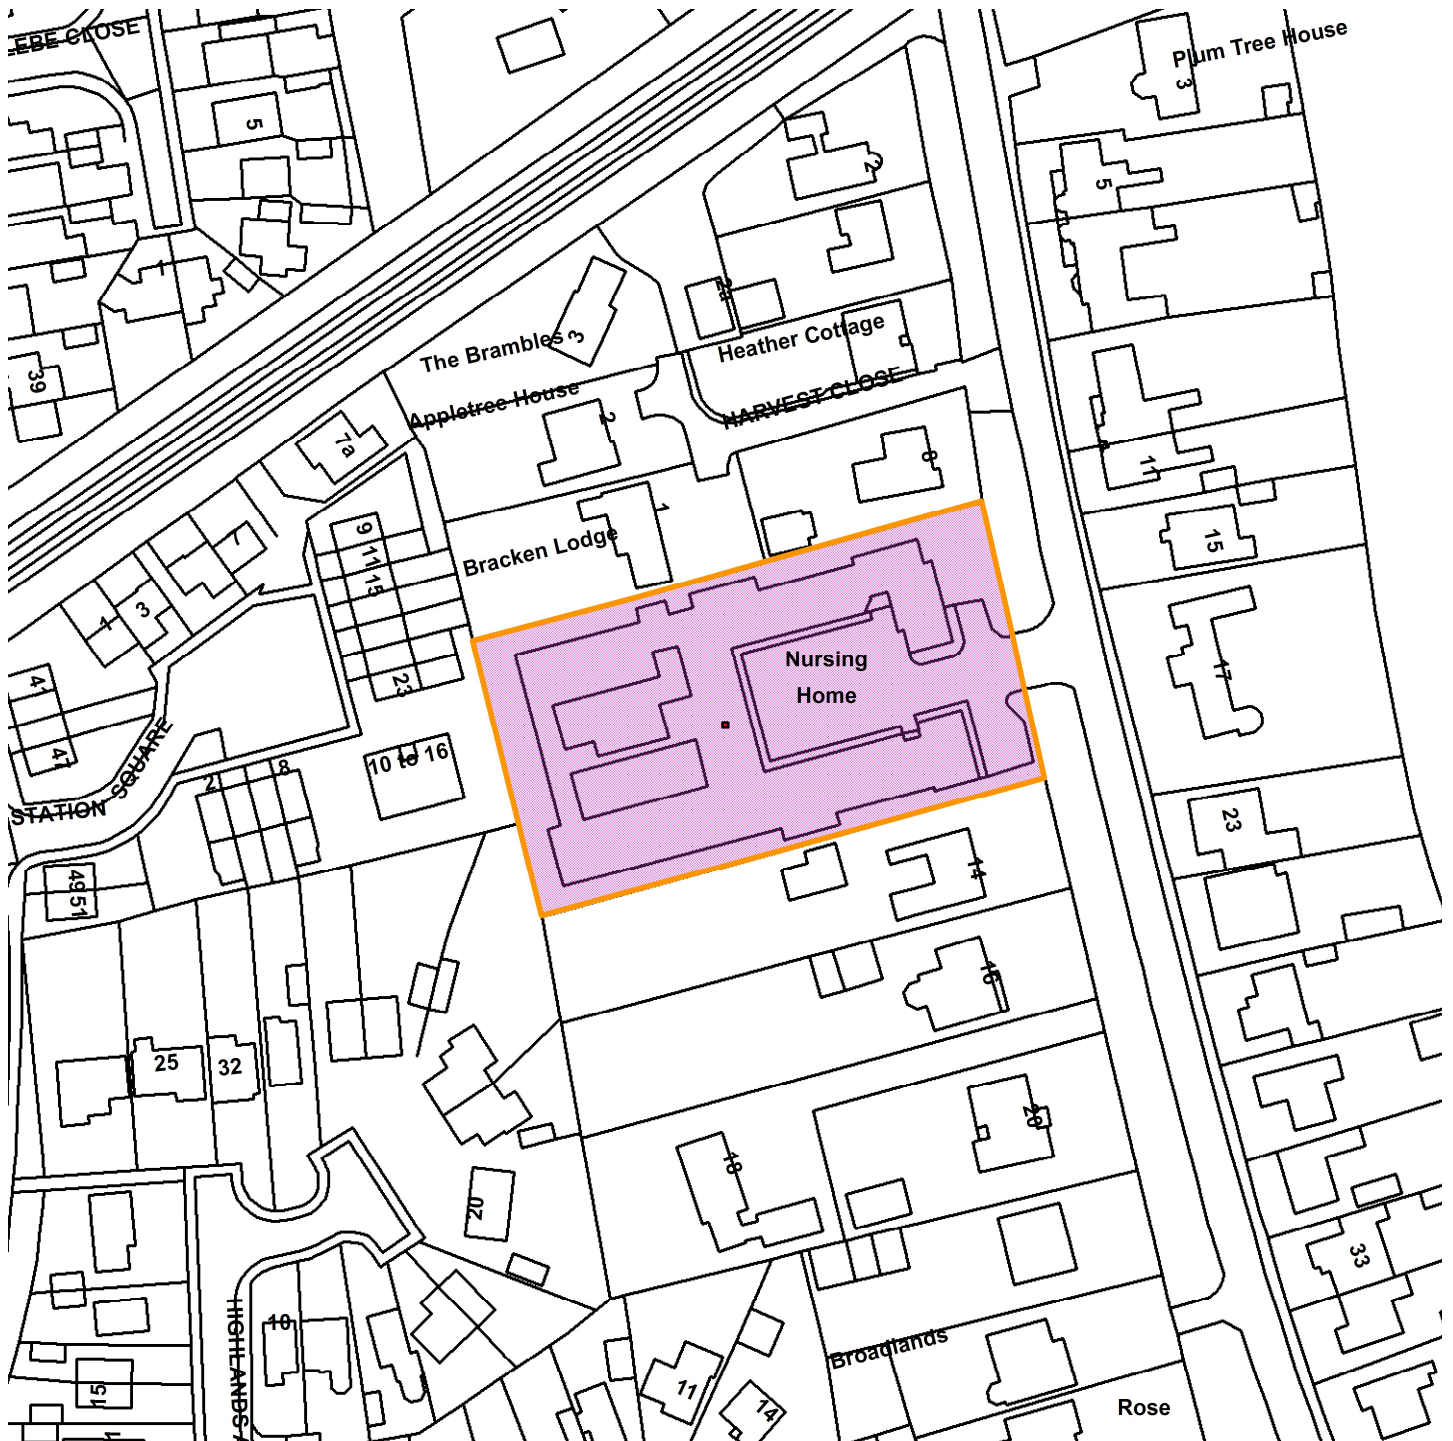

Scale : 1:1227

Reproduced from the Ordnance Survey map with the permission of the Controller of Her Majesty's Stationery Office © Crown Copyright 2000.

Unauthorised reproduction infringes Crown Copyright and may lead to prosecution or civil proceedings.

Organisation	City of York Council
Department	Economy & Place
Comments	Site Location Plan
Date	11 August 2020
SLA Number	