


Annex E

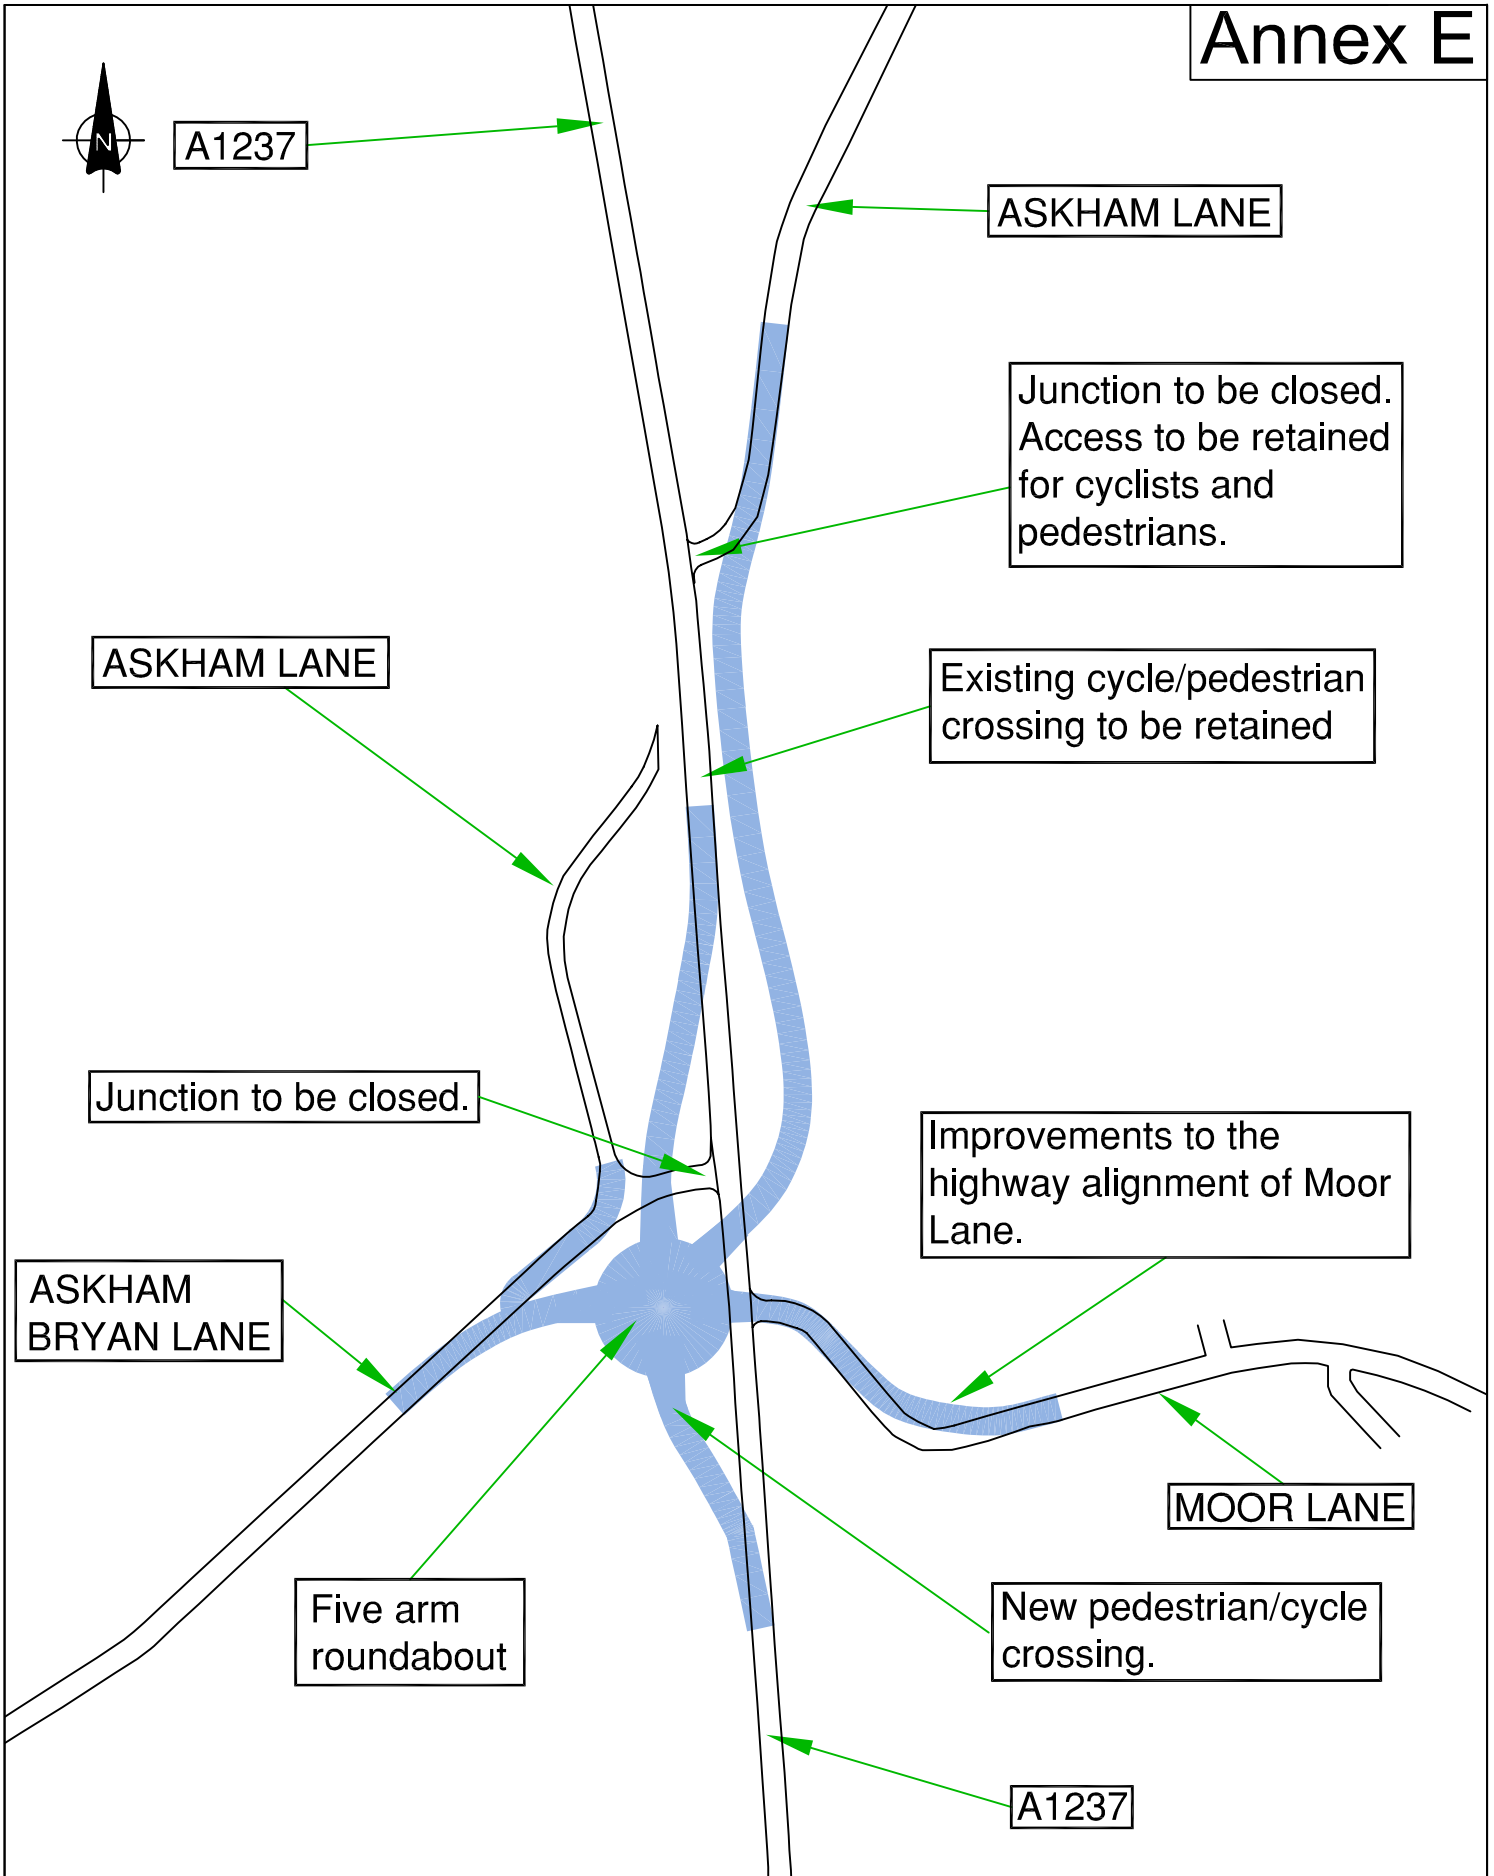

Proposed A1237 / Moor Lane / Askham Lane / Askham Bryan Lane Roundabout – Option C

BASED UPON THE ORDINANCE SURVEY MAPPING WITH THE PERMISSION OF THE CONTROLLER OF HER MAJESTY'S STATIONERY OFFICE © CROWN COPYRIGHT. UNAUTHORISED REPRODUCTION INFRINGES CROWN COPYRIGHT AND MAY LEAD TO PROSECUTION OR CIVIL PROCEEDINGS. City of York Council OS Licence No. LA 09067L

REV	AMENDMENTS	DATE	Annex E		SCALE	NTS
			Drawn: RJM	Checked: DW	DATE	26/06/06