




## Planning Committee B

21/02295/GRG3 and 22/00426/ADV  
Union Terrace Car Park Clarence Street

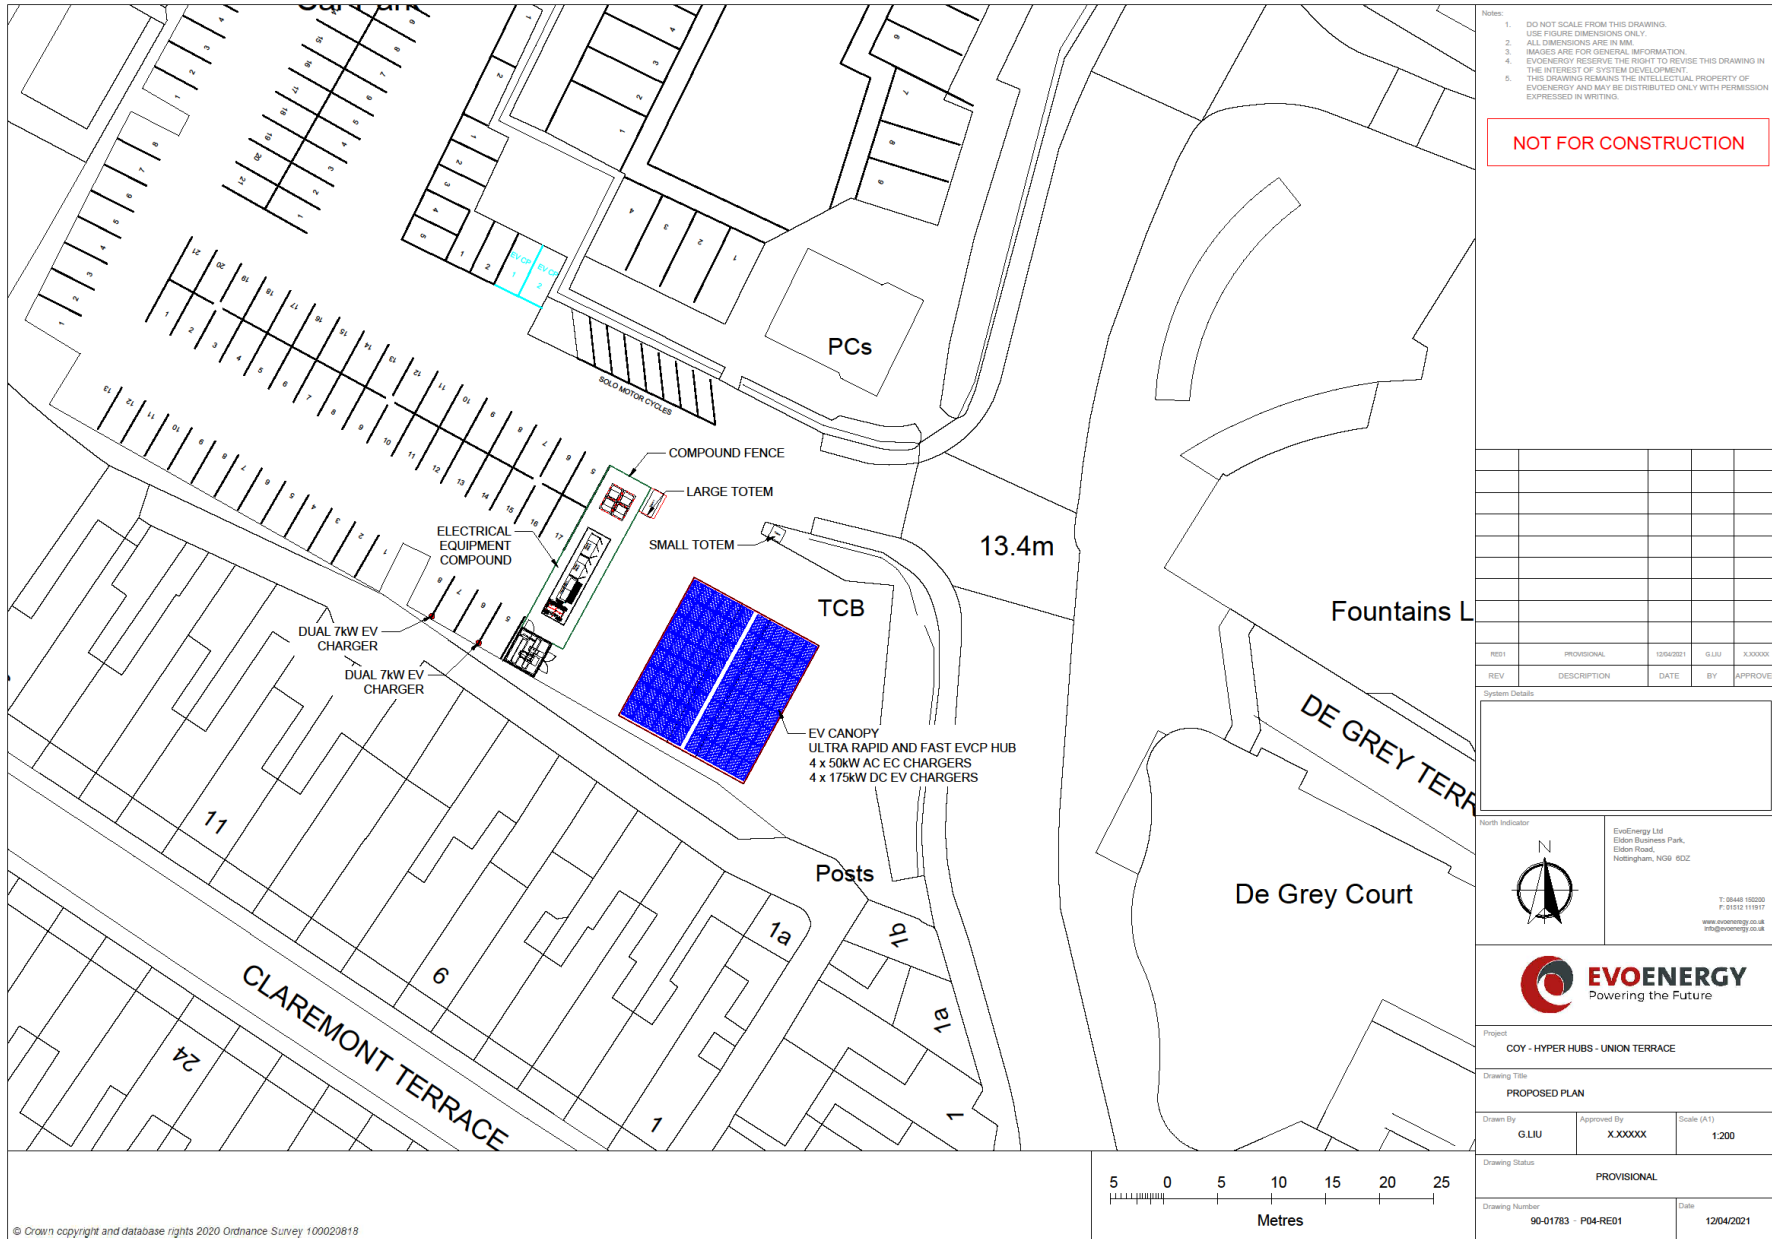

- Notes:
1. DO NOT SCALE FROM THIS DRAWING. USE FIGURE DIMENSIONS ONLY.
  2. ALL DIMENSIONS ARE IN MM.
  3. IMAGES ARE FOR GENERAL INFORMATION.
  4. EVOENERGY RESERVE THE RIGHT TO REVISE THIS DRAWING IN THE INTEREST OF SYSTEM DEVELOPMENT.
  5. THIS DRAWING REMAINS THE INTELLECTUAL PROPERTY OF EVOENERGY AND MAY BE DISTRIBUTED ONLY WITH PERMISSION EXPRESSED IN WRITING.

**NOT FOR CONSTRUCTION**

REV	DESCRIPTION	DATE	BY	APPROVED

System Details


North Indicator

EvoEnergy Ltd  
Eidon Business Park,  
Eidon Road,  
Nottingham, NG9 6SD

T: 09448 10200  
F: 01512 11917  
www.evoenergy.co.uk  
info@evoenergy.co.uk




Project: COY - HYPER HUBS - UNION TERRACE

Drawing Title: PROPOSED PLAN

Drawn By: G LIU	Approved By: XXXXXX	Scale (A1): 1:200
-----------------	---------------------	-------------------

Drawing Status: PROVISIONAL

Drawing Number: 90-01783 - P04-RED1	Date: 12/04/2021
-------------------------------------	------------------

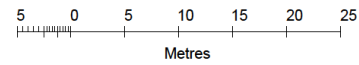

© Crown copyright and database rights 2020 Ordnance Survey 100020818



- Notes:
1. DO NOT SCALE FROM THIS DRAWING.
  2. USE FIGURE DIMENSIONS ONLY.
  3. ALL DIMENSIONS ARE IN MM.
  4. IMAGES ARE FOR GENERAL INFORMATION.
  5. EVOENERGY RESERVE THE RIGHT TO REVISE THIS DRAWING IN THE INTEREST OF SYSTEM DEVELOPMENT.
  6. THIS DRAWING REMAINS THE INTELLECTUAL PROPERTY OF EVOENERGY AND MAY BE DISTRIBUTED ONLY WITH PERMISSION EXPRESSED IN WRITING.

**NOT FOR CONSTRUCTION**

REV	DESCRIPTION	DATE	BY	APPROVED

REV	DESCRIPTION	DATE	BY	APPROVED

System Details

North Indicator

EvoEnergy Ltd  
Elden Business Park,  
Elden Road,  
Nottingham, NG9 6DZ

T: 02448 12020  
F: 01522 119117  
www.evoenergy.co.uk  
info@evoenergy.co.uk



Project  
**COY - HYPER HUBS - UNION TERRACE**

Drawing Title  
**SITE PLAN**

Drawn By: G.LIU    Approved By: X.XXXXX    Scale (A1): 1:500

Drawing Status  
**PROVISIONAL**


Drawing Number: 90-01783 - P02-RED1    Date: 12/04/2021

© Crown copyright and database rights 2020 Ordnance Survey 100020818



Union Terrace Blue Badge Parking  
Option 3

# Canopy details

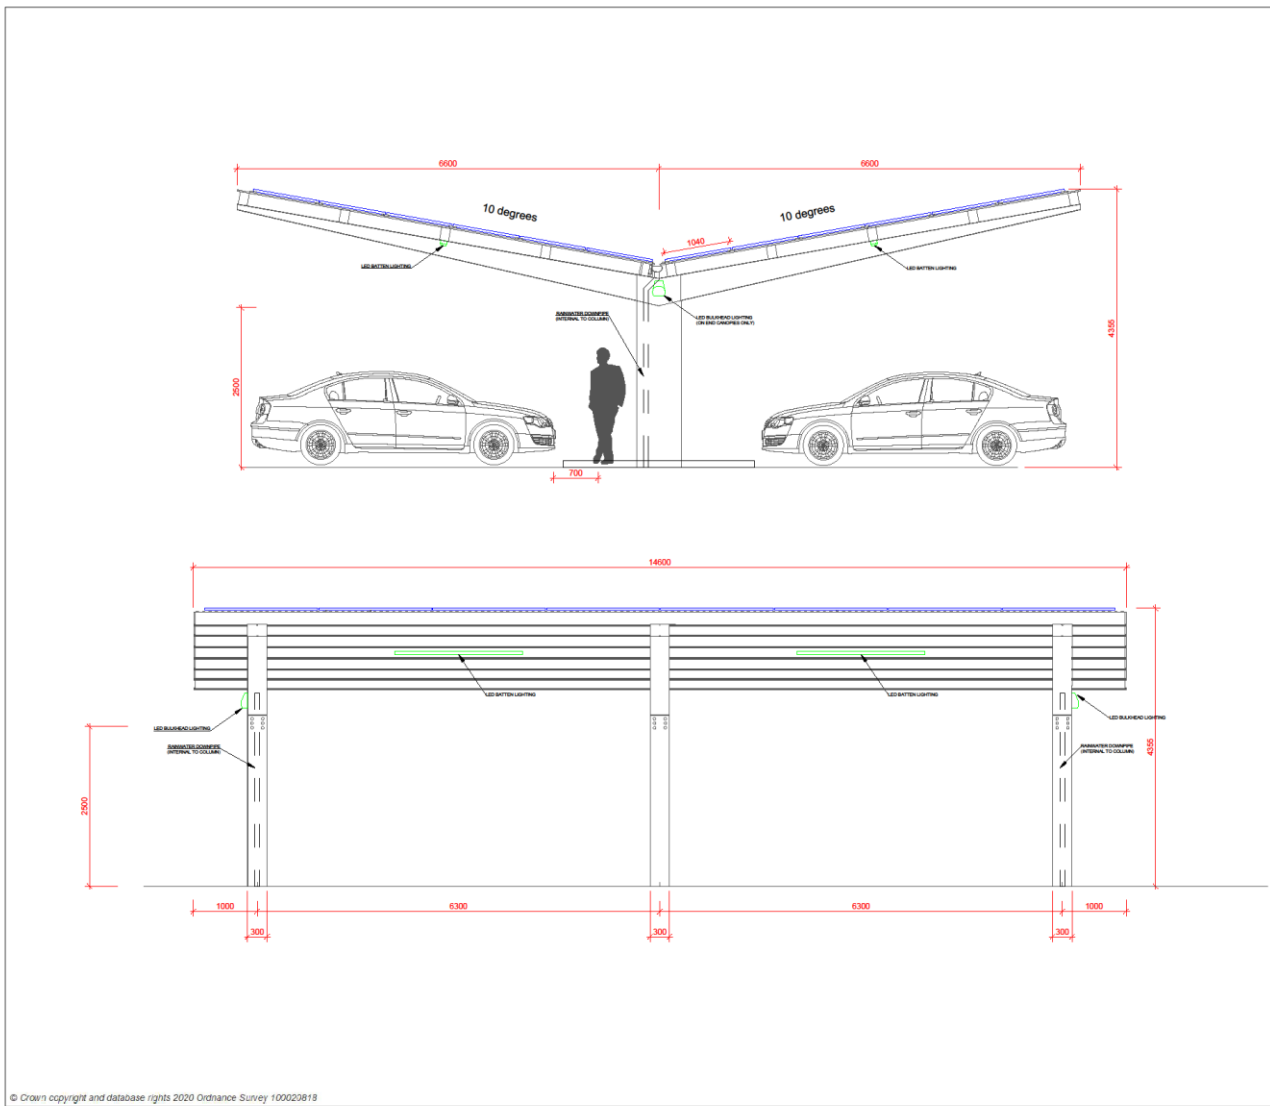

Notes:

- DO NOT SCALE FROM THIS DRAWING.
- USE FIGURE DIMENSIONS ONLY.
- ALL DIMENSIONS ARE IN MM.
- IMAGES ARE FOR GENERAL INFORMATION.
- EVOENERGY RECEIVES THE RIGHT TO REUSE THIS DRAWING IN THE INTEREST OF SYSTEM DEVELOPMENT.
- THIS DRAWING REMAINS THE INTELLECTUAL PROPERTY OF EVOENERGY AND MAY BE DISTRIBUTED ONLY WITH PERMISSION EXPRESSED IN WRITING.

NOT FOR CONSTRUCTION

REV	DESCRIPTION	DATE	BY	APPROVED

REV	DESCRIPTION	DATE	BY	APPROVED

System Details

North Indicator

EvoEnergy Ltd  
Eden Business Park,  
Eden Road,  
Nottingham, NG9 5DZ

T: 0548 150220  
F: 0115 2181817  
www.evoenergy.co.uk  
info@evoenergy.co.uk

**EVOENERGY**  
Powering the Future

Project COY - HYPER HUBS - UNION TERRACE		
Drawing Title HYPER HUB DETAILS		
Drawn By G.LEU	Approved By X.XXXXX	Scale (A1) NTS
Drawing Status PROVISIONAL		
Drawing Number 90-01783 - P06-RED1	Date 12/04/2021	

# Compound layout and elevations

