




# ANNEX 1 - DRAFT OUTLINE DESIGN FOR A59/A1237

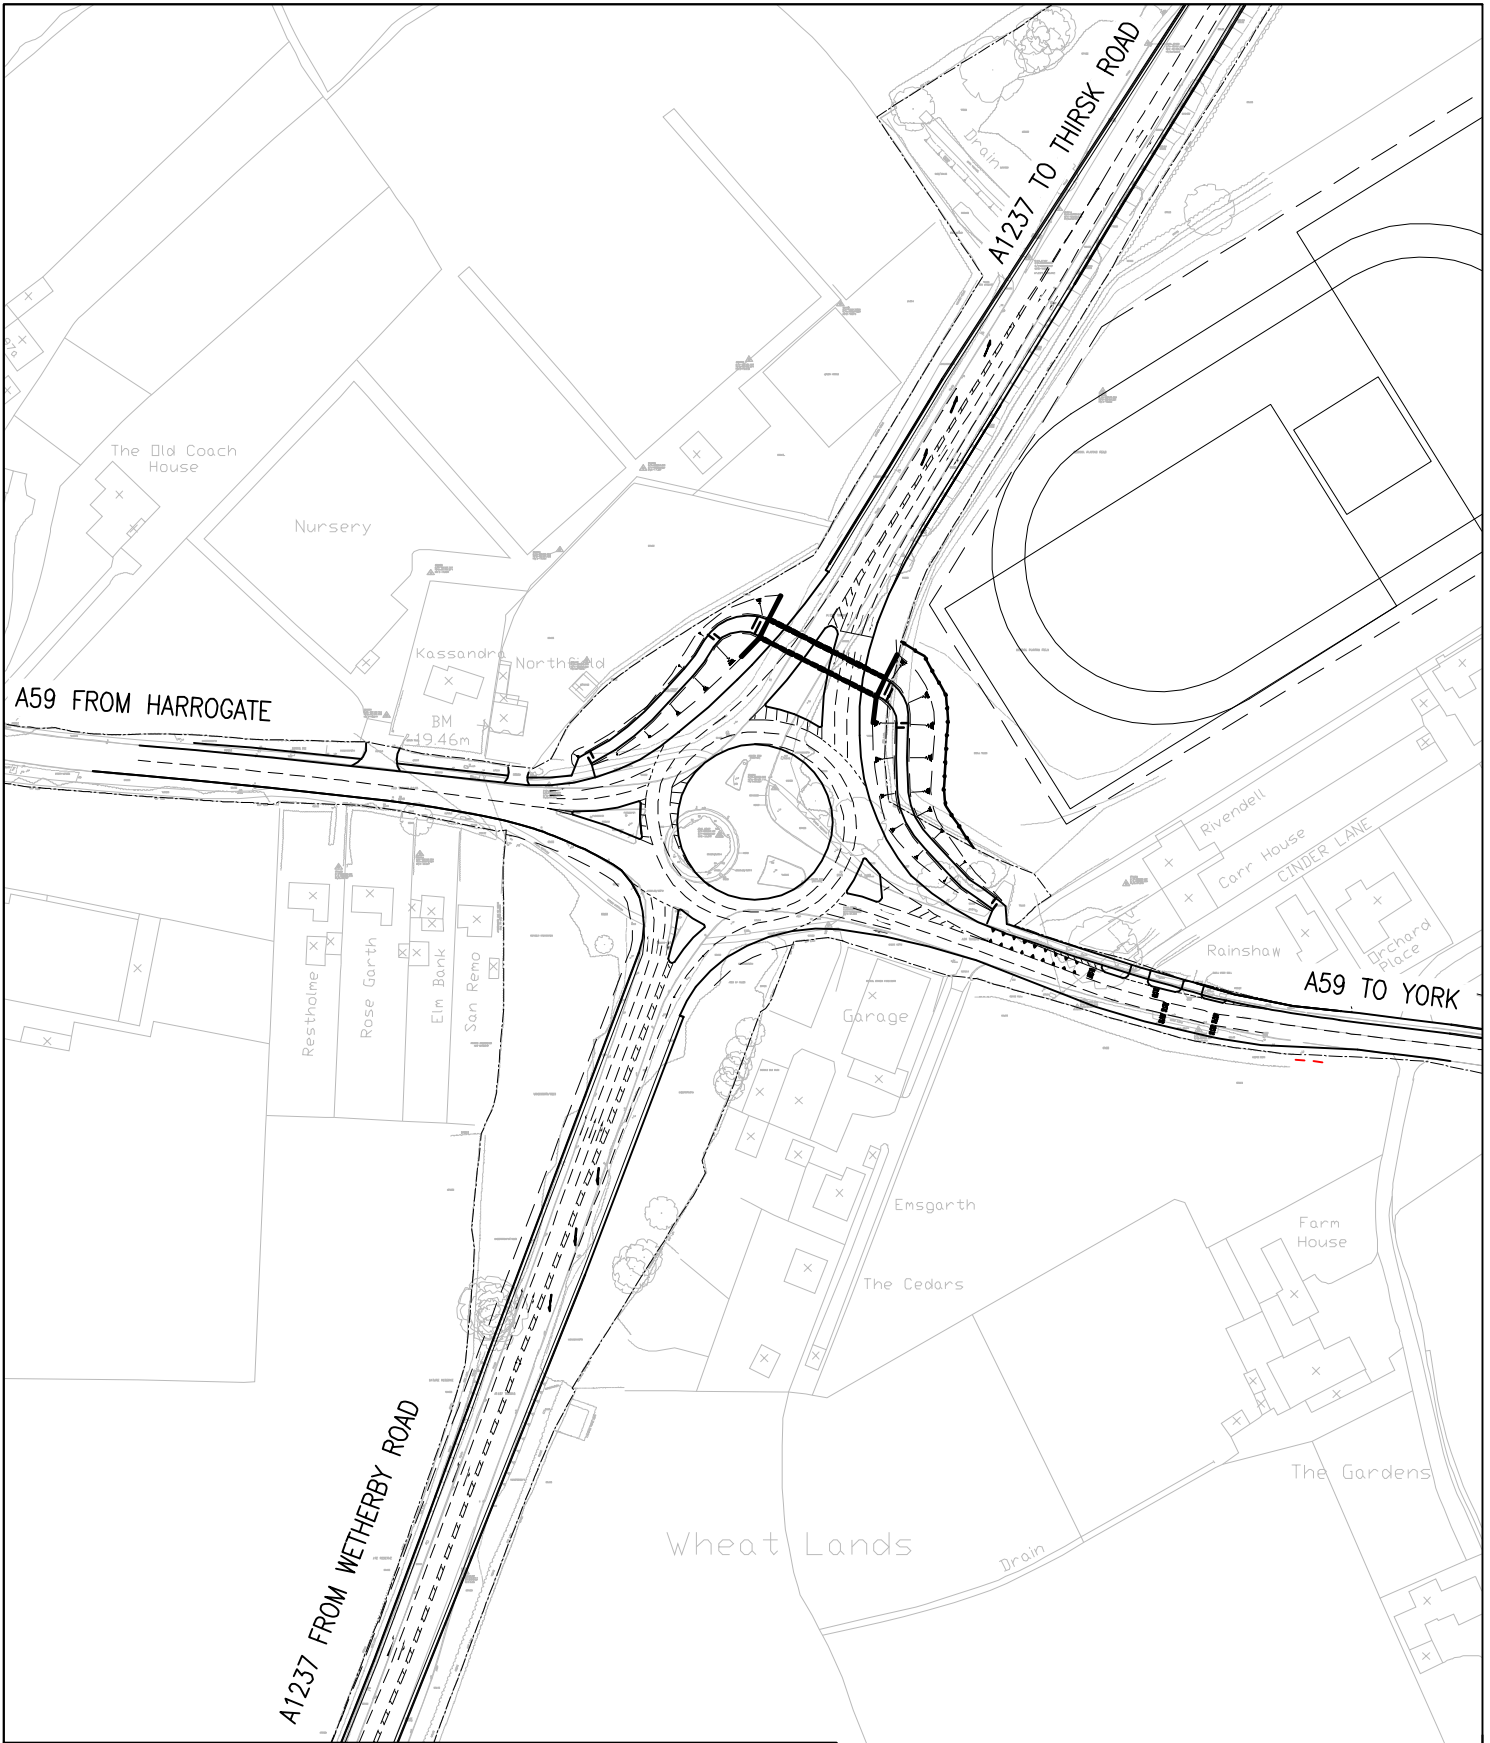

This map is reproduced from Ordnance Survey® material by Halcrow on behalf of The City of York Council with the permission of the Controller of Her Majesty's Stationery Office, © Crown copyright. Unauthorised reproduction infringes Crown copyright and may lead to prosecution or civil proceedings. Licence Number: 1000 20818

Client 	Halcrow Group Limited Riverside, Dunedin House, Teesdale Business Park Stockton-On-Tees, TS17 6BJ Tel. +44 (0) 1642 632800 Fax. +44 (0) 1642632801 <a href="http://www.halcrow.com">www.halcrow.com</a>	Drawing <b>DRAFT OUTLINE DESIGN</b> <b>A59/A1237 ROUNDABOUT</b>	Drawing No.	Revision
			TACYCB/800/106	A
		Drawn by: V LIAN      Date: 08/04/09 Checked by: S TAYLOR      Date: 08/04/09 Authorised by: S TAYLOR      Date: 08/04/09	Drawing Scale: 1:2000@A4      Plot Scale: 1:1	
		CAD Filename:		