

## **Annex 1**

### **Description and Location Plan of Snicket with Alternative Route**



The route commences at Point A on the Order plan (Grid Reference SE5690 5197) at the rear of No 54 Jute Road (see photograph - Annex 4, Fig.1), continuing in a southerly direction for 26 metres to the rear of No 58 Jute Road and then continuing in an easterly direction for 24 metres and terminating at Point B (Grid Reference SE5693 5195) to the side of No 58 Jute Road (see photograph – Annex 4, Fig.2), as shown by a bold continuous line on the Order plan.

The alternative route is north along Jute Road, turning left by No 52 Jute Road to continue through the remaining arm of the snicket, as shown by a bold broken line on the plan.

**Key**

Route to be restricted  
**A** ————— **B**

Alternative Route  
 - - - - -

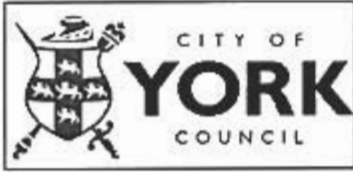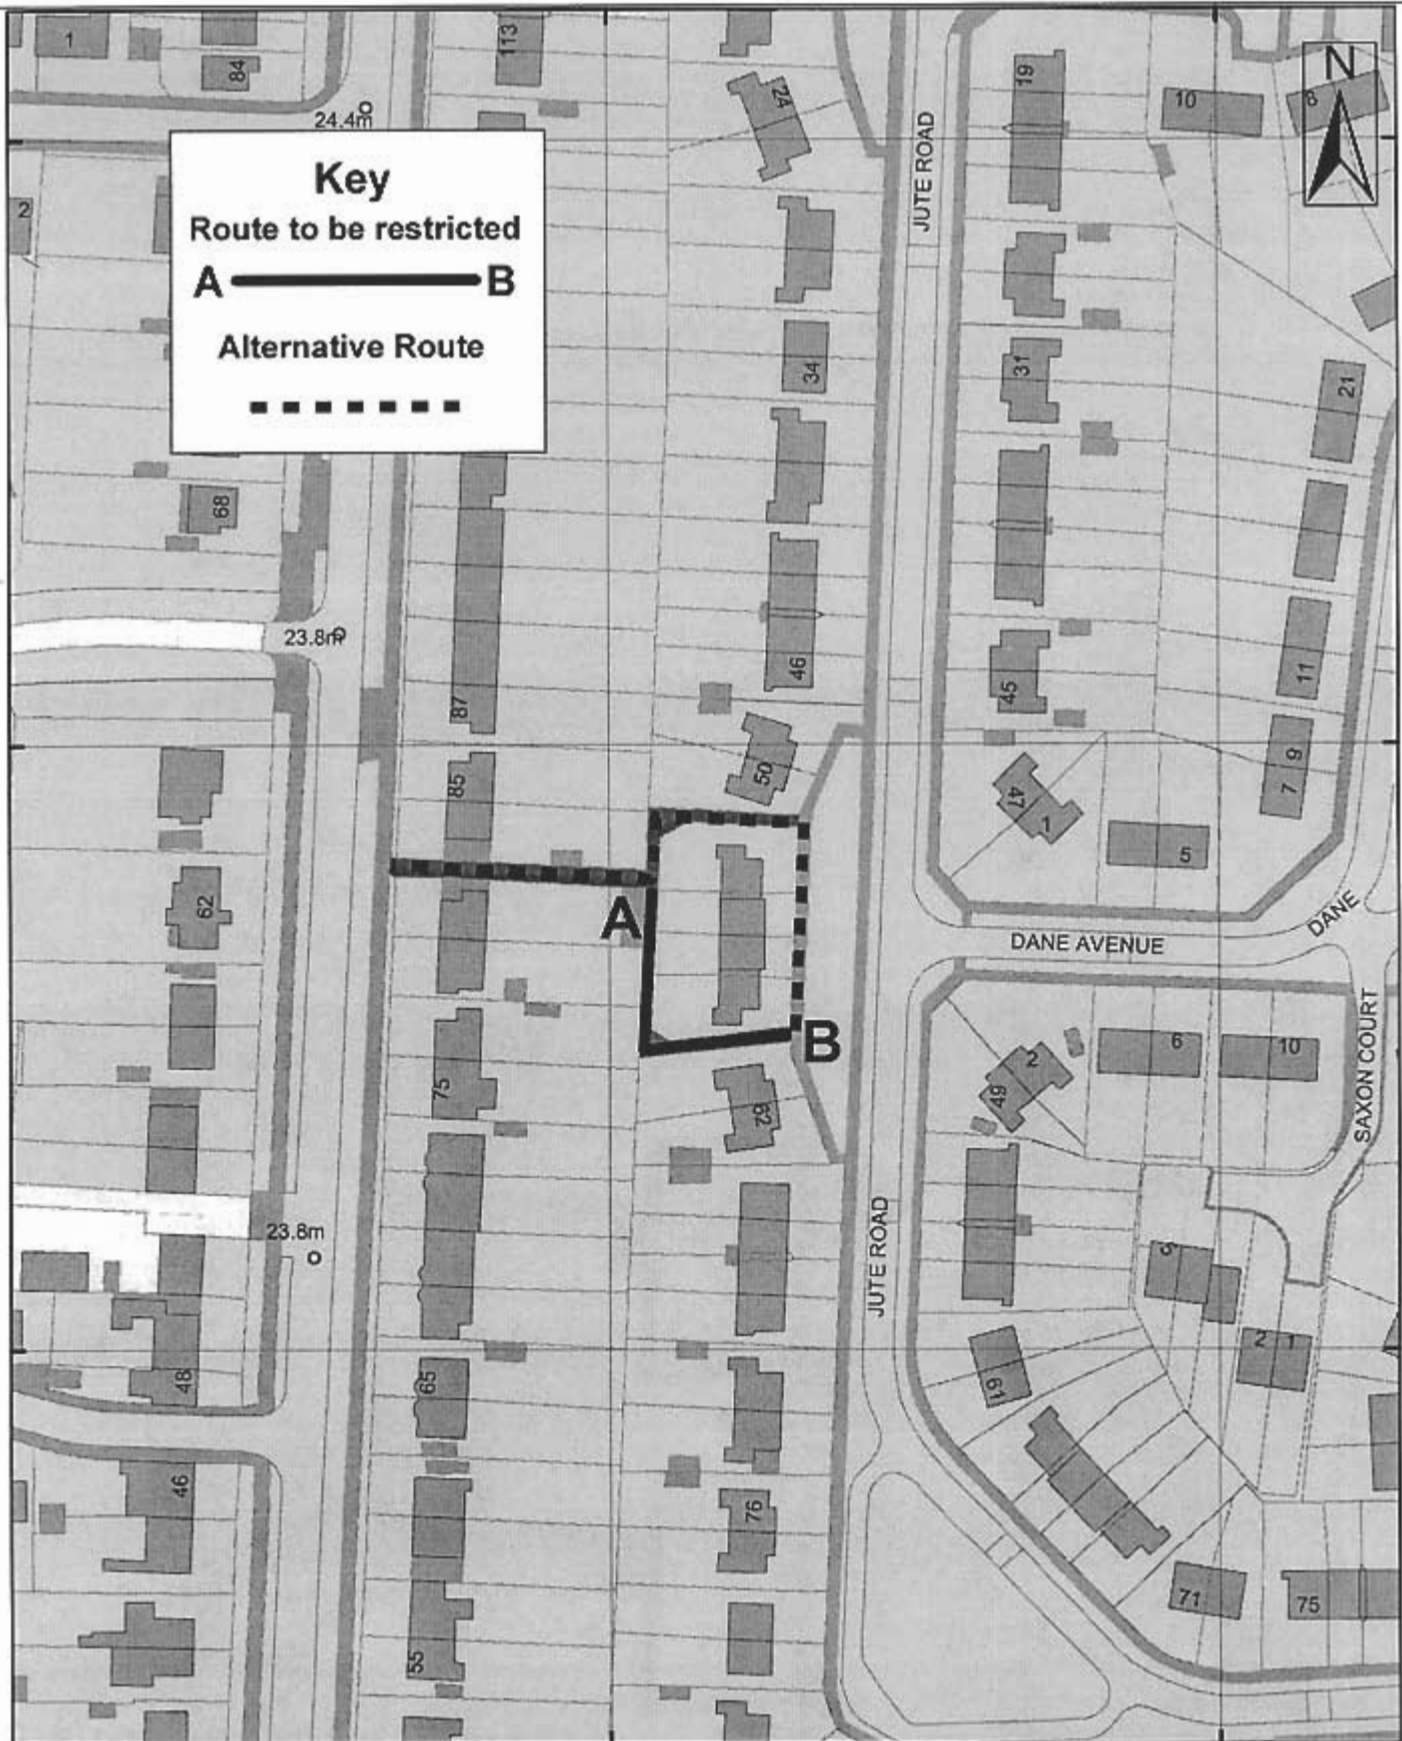

<b>Highways Act 1980 s129A</b>		
<b>Jute Road Snicket Gating Order 2010</b>		
Scale 1:1,250	Drawn By: ET	Date: 25/05/2010
Public Rights of Way	Reference: Grid Ref SE5752	Drawing No.

9 St. Leonards Place, York, YO1 2ET  
 Telephone: 01904 613161

Reproduced from the Ordnance Survey with the permission of the Controller of Her Majesty's Stationary Office © Crown copyright.  
 Unauthorised reproduction infringes Crown copyright and may lead to prosecution or civil proceedings. City of York Council 1000201818