

451200

457800

457800

**Key:**

- Existing line of Footpath.
- - - Proposed Diversion.
- + + + Continuation of Footpath.



### Plan 1. - Public Footpath, Haxby No.3


Scale 1:500      Drawn By: Ian Jakulis      Date: 20 February 2007

Originating Group:	Project:	Drawing No.
Public Rights of Way	Proposed Diversion	

Produced from the 1993 Ordnance Survey 1:1250 mapping with the permission of the Controller of Her Majesty's Stationary Office  
 © Crown Copyright. Unauthorised reproduction infringes Crown Copyright and may lead to prosecution or civil proceedings  
 York Cll



9 St. Leonards Place, York, YO1 2ET  
 Telephone: 01904 613161

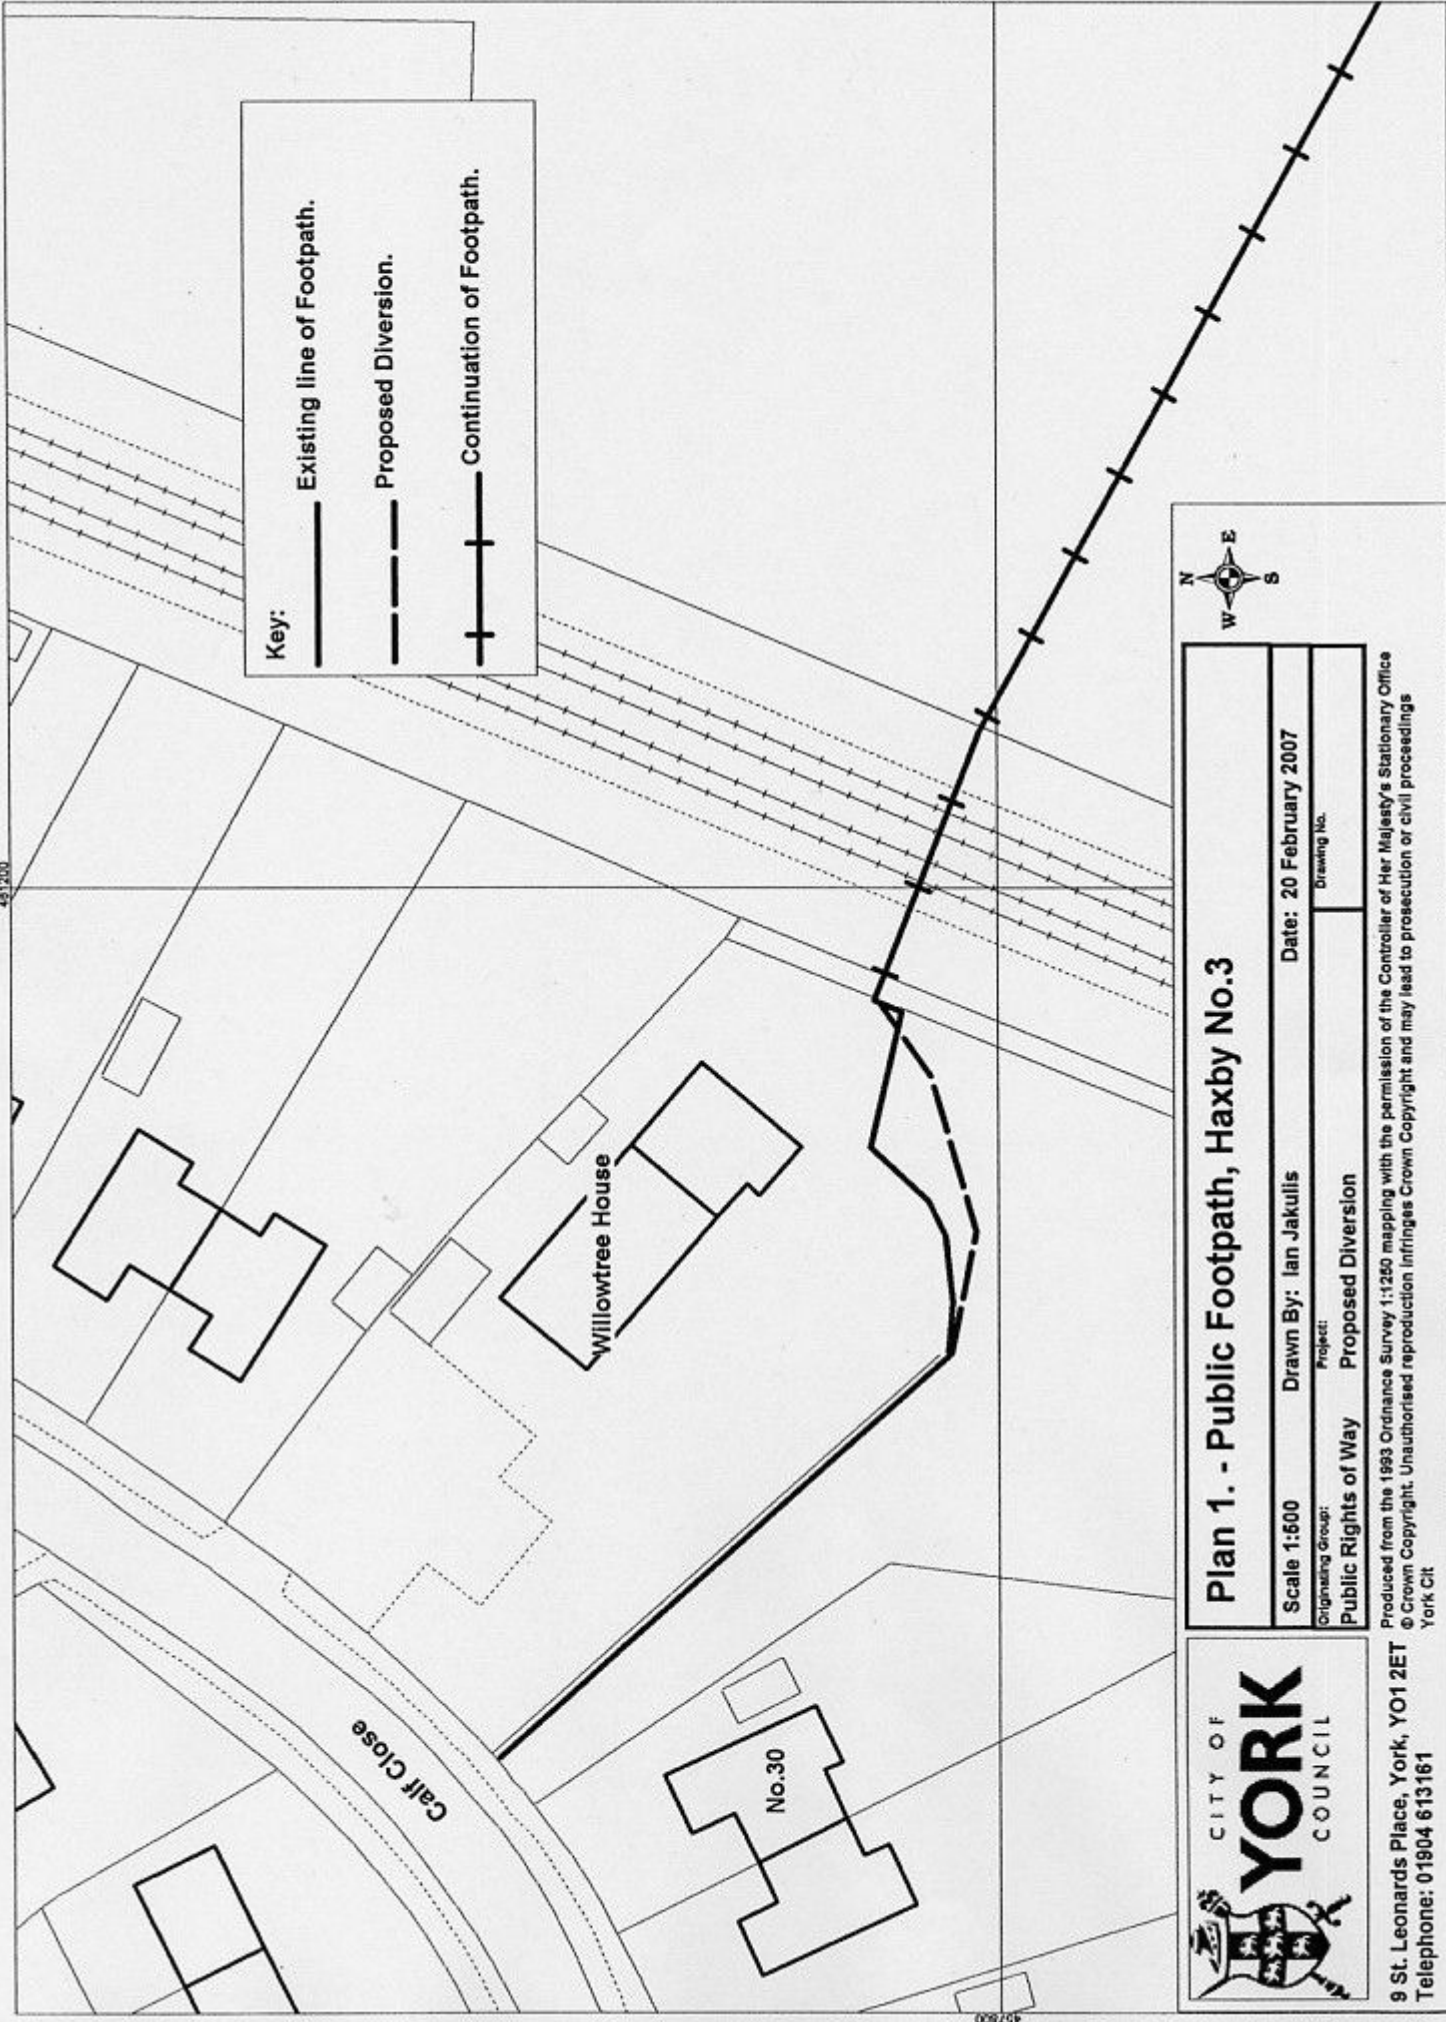

451200