




Plan B: The Lowfields Site

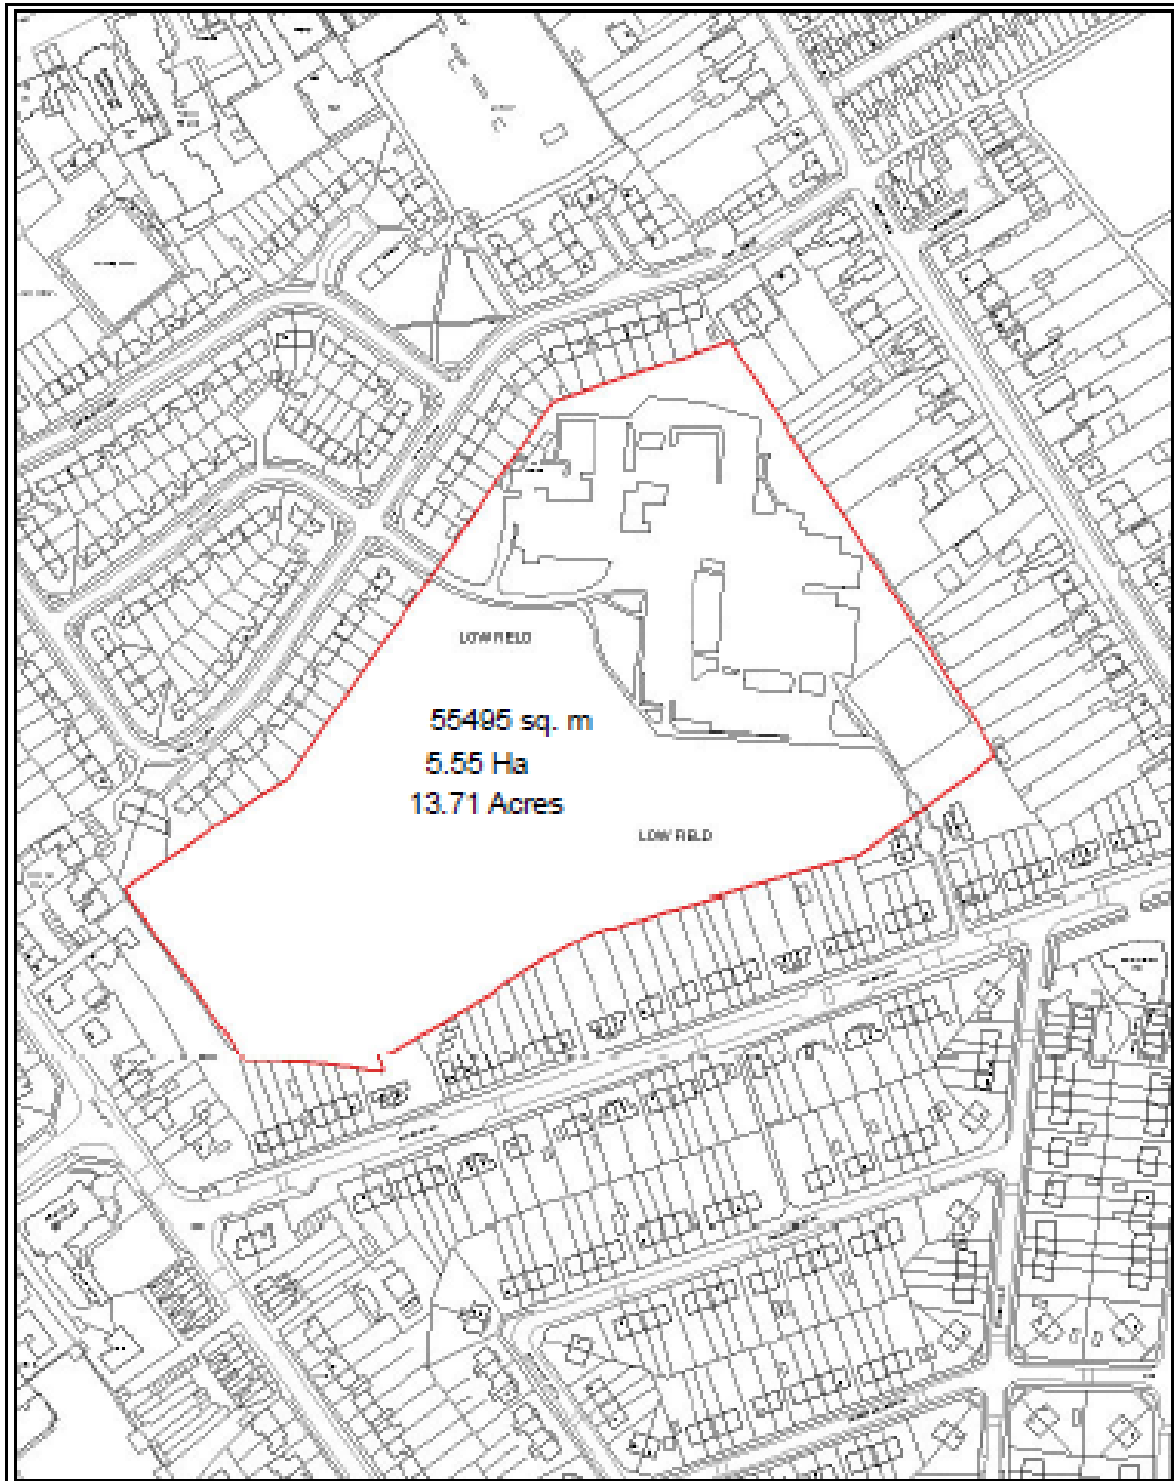

 <p>CITY OF YORK COUNCIL</p>	<p>Former Lowfields School Site</p>		
	<p>SCALE: 1:1000 As per drawing</p>	<p>DRAWN BY: GJR</p>	
<p>CBSS Asset & Property Management</p>	<p>Asset & Property Management</p>		<p>Drawing No: E00546 6</p>
<p><small>Reproduced from the Ordnance Survey with the permission of the Controller of Her Majesty's Stationery Office & Crown copyright. Unauthorised reproduction without Crown copyright and may lead to prosecution in civil proceedings. City of York Council 10002081</small></p>			