



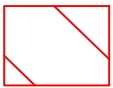
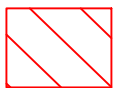
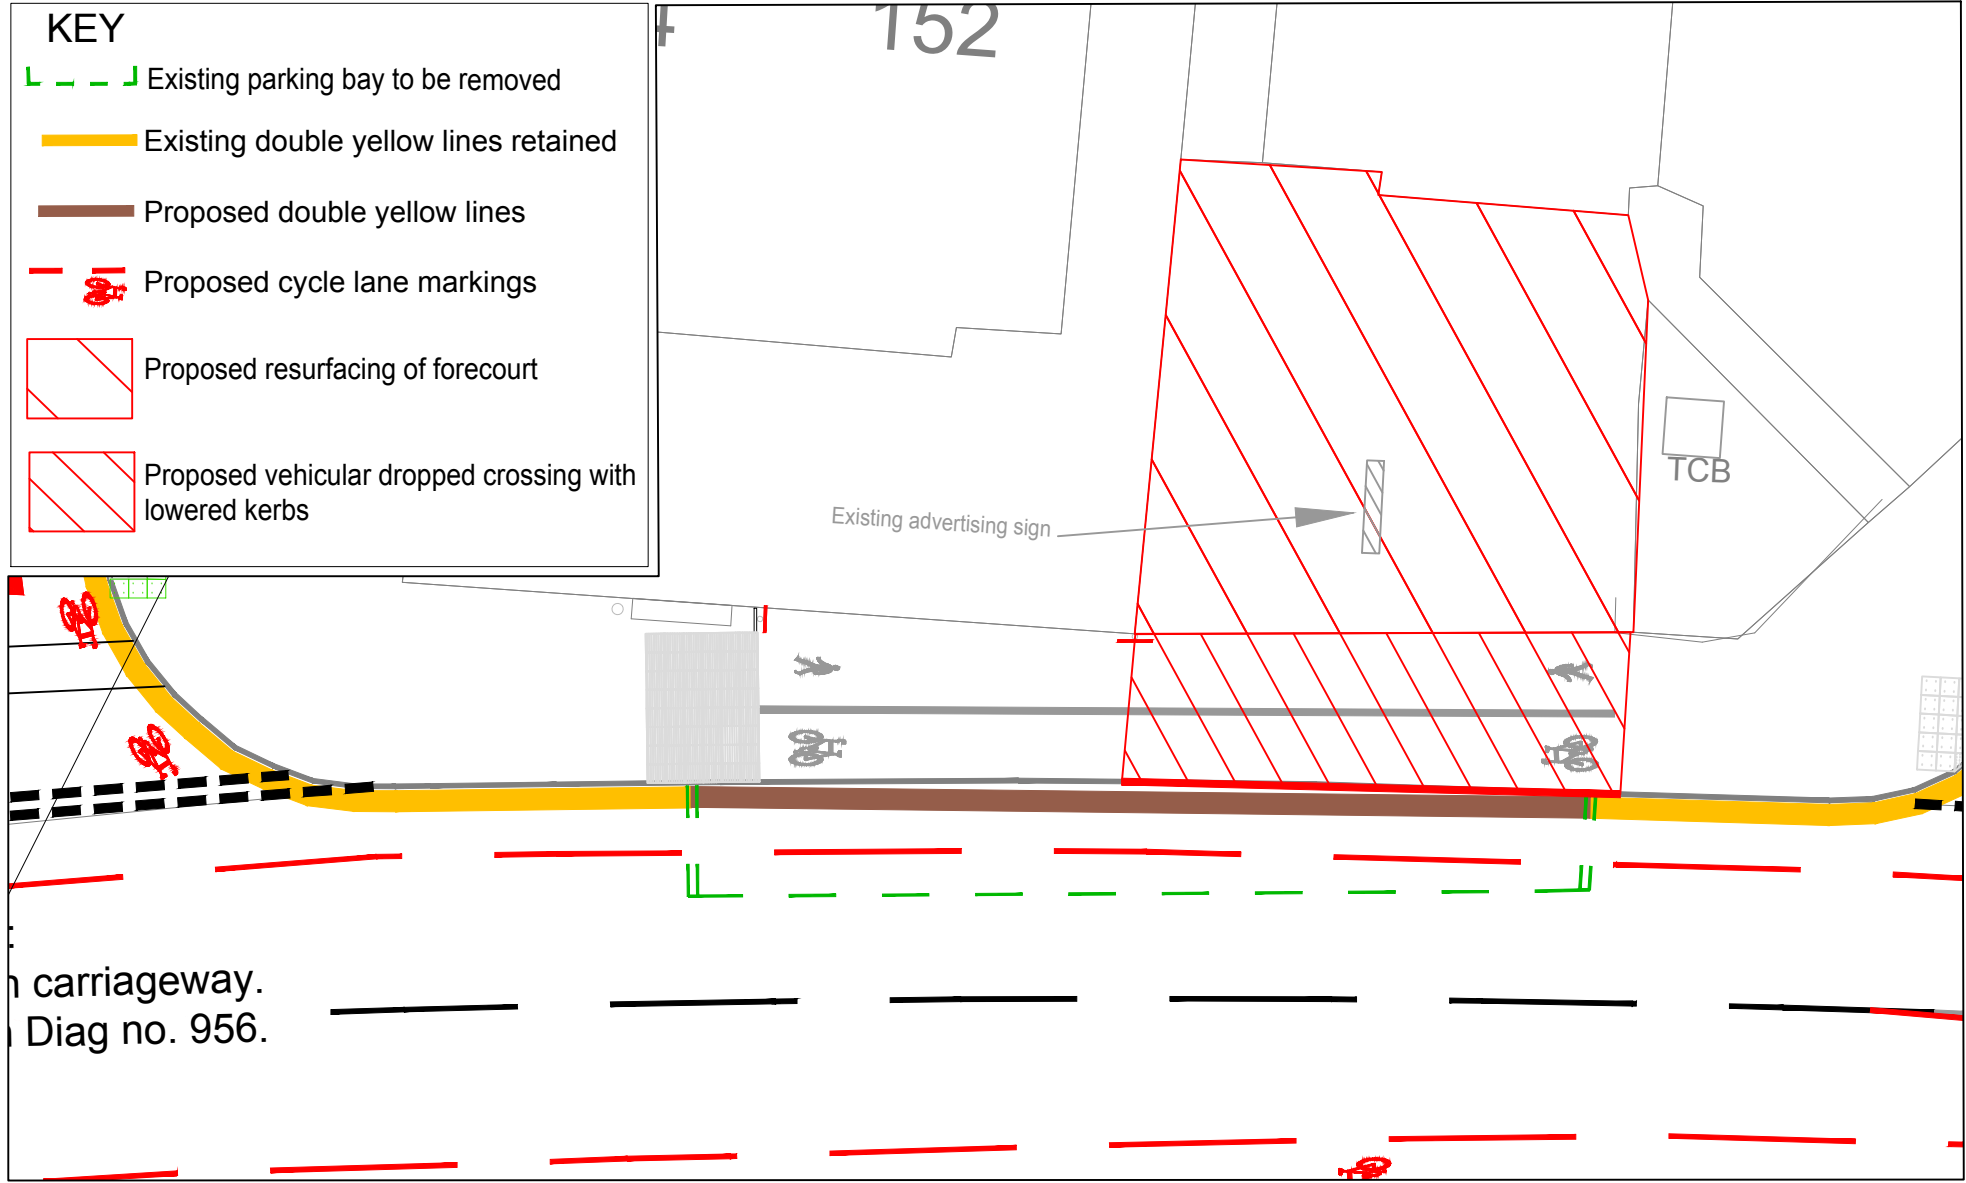


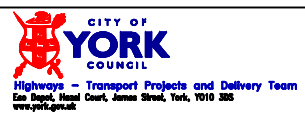
KEY

-  Existing parking bay to be removed
-  Existing double yellow lines retained
-  Proposed double yellow lines
-  Proposed cycle lane markings
-  Proposed resurfacing of forecourt
-  Proposed vehicular dropped crossing with lowered kerbs



ANNEX C

© CROWN COPYRIGHT. City of York Council OS Licence No. 1000 20818



	INITIAL	REV	AMENDMENT	DATE
DRAWN BY	TB			
CHECKED BY	MD			
SCALE	NTS	A4		
DATE	Sep 2016			

Holgate Road
 (Iron Bridge to Acomb Road Cycle Route)
 150 Holgate Road forecourt parking layout

TP/1201082/18