


PROPOSED RESTRICTIONS WILL DISPLACE APPROX 20+ VEHICLES INTO OTHER AREAS. VEHICLES HAVE BEEN WITNESSED PARKING WITHIN ROUNDABOUT AREA: CONSEQUENTLY PROPOSAL INCLUDES ROUNDABOUT TO MAINTAIN ACCESS IN THIS AREA

PROPOSED WAITING RESTRICTIONS (DOUBLE YELLOW LINES)

**OPUS AVENUE
WHITE ROSE WAY
WHITE ROSE CLOSE**

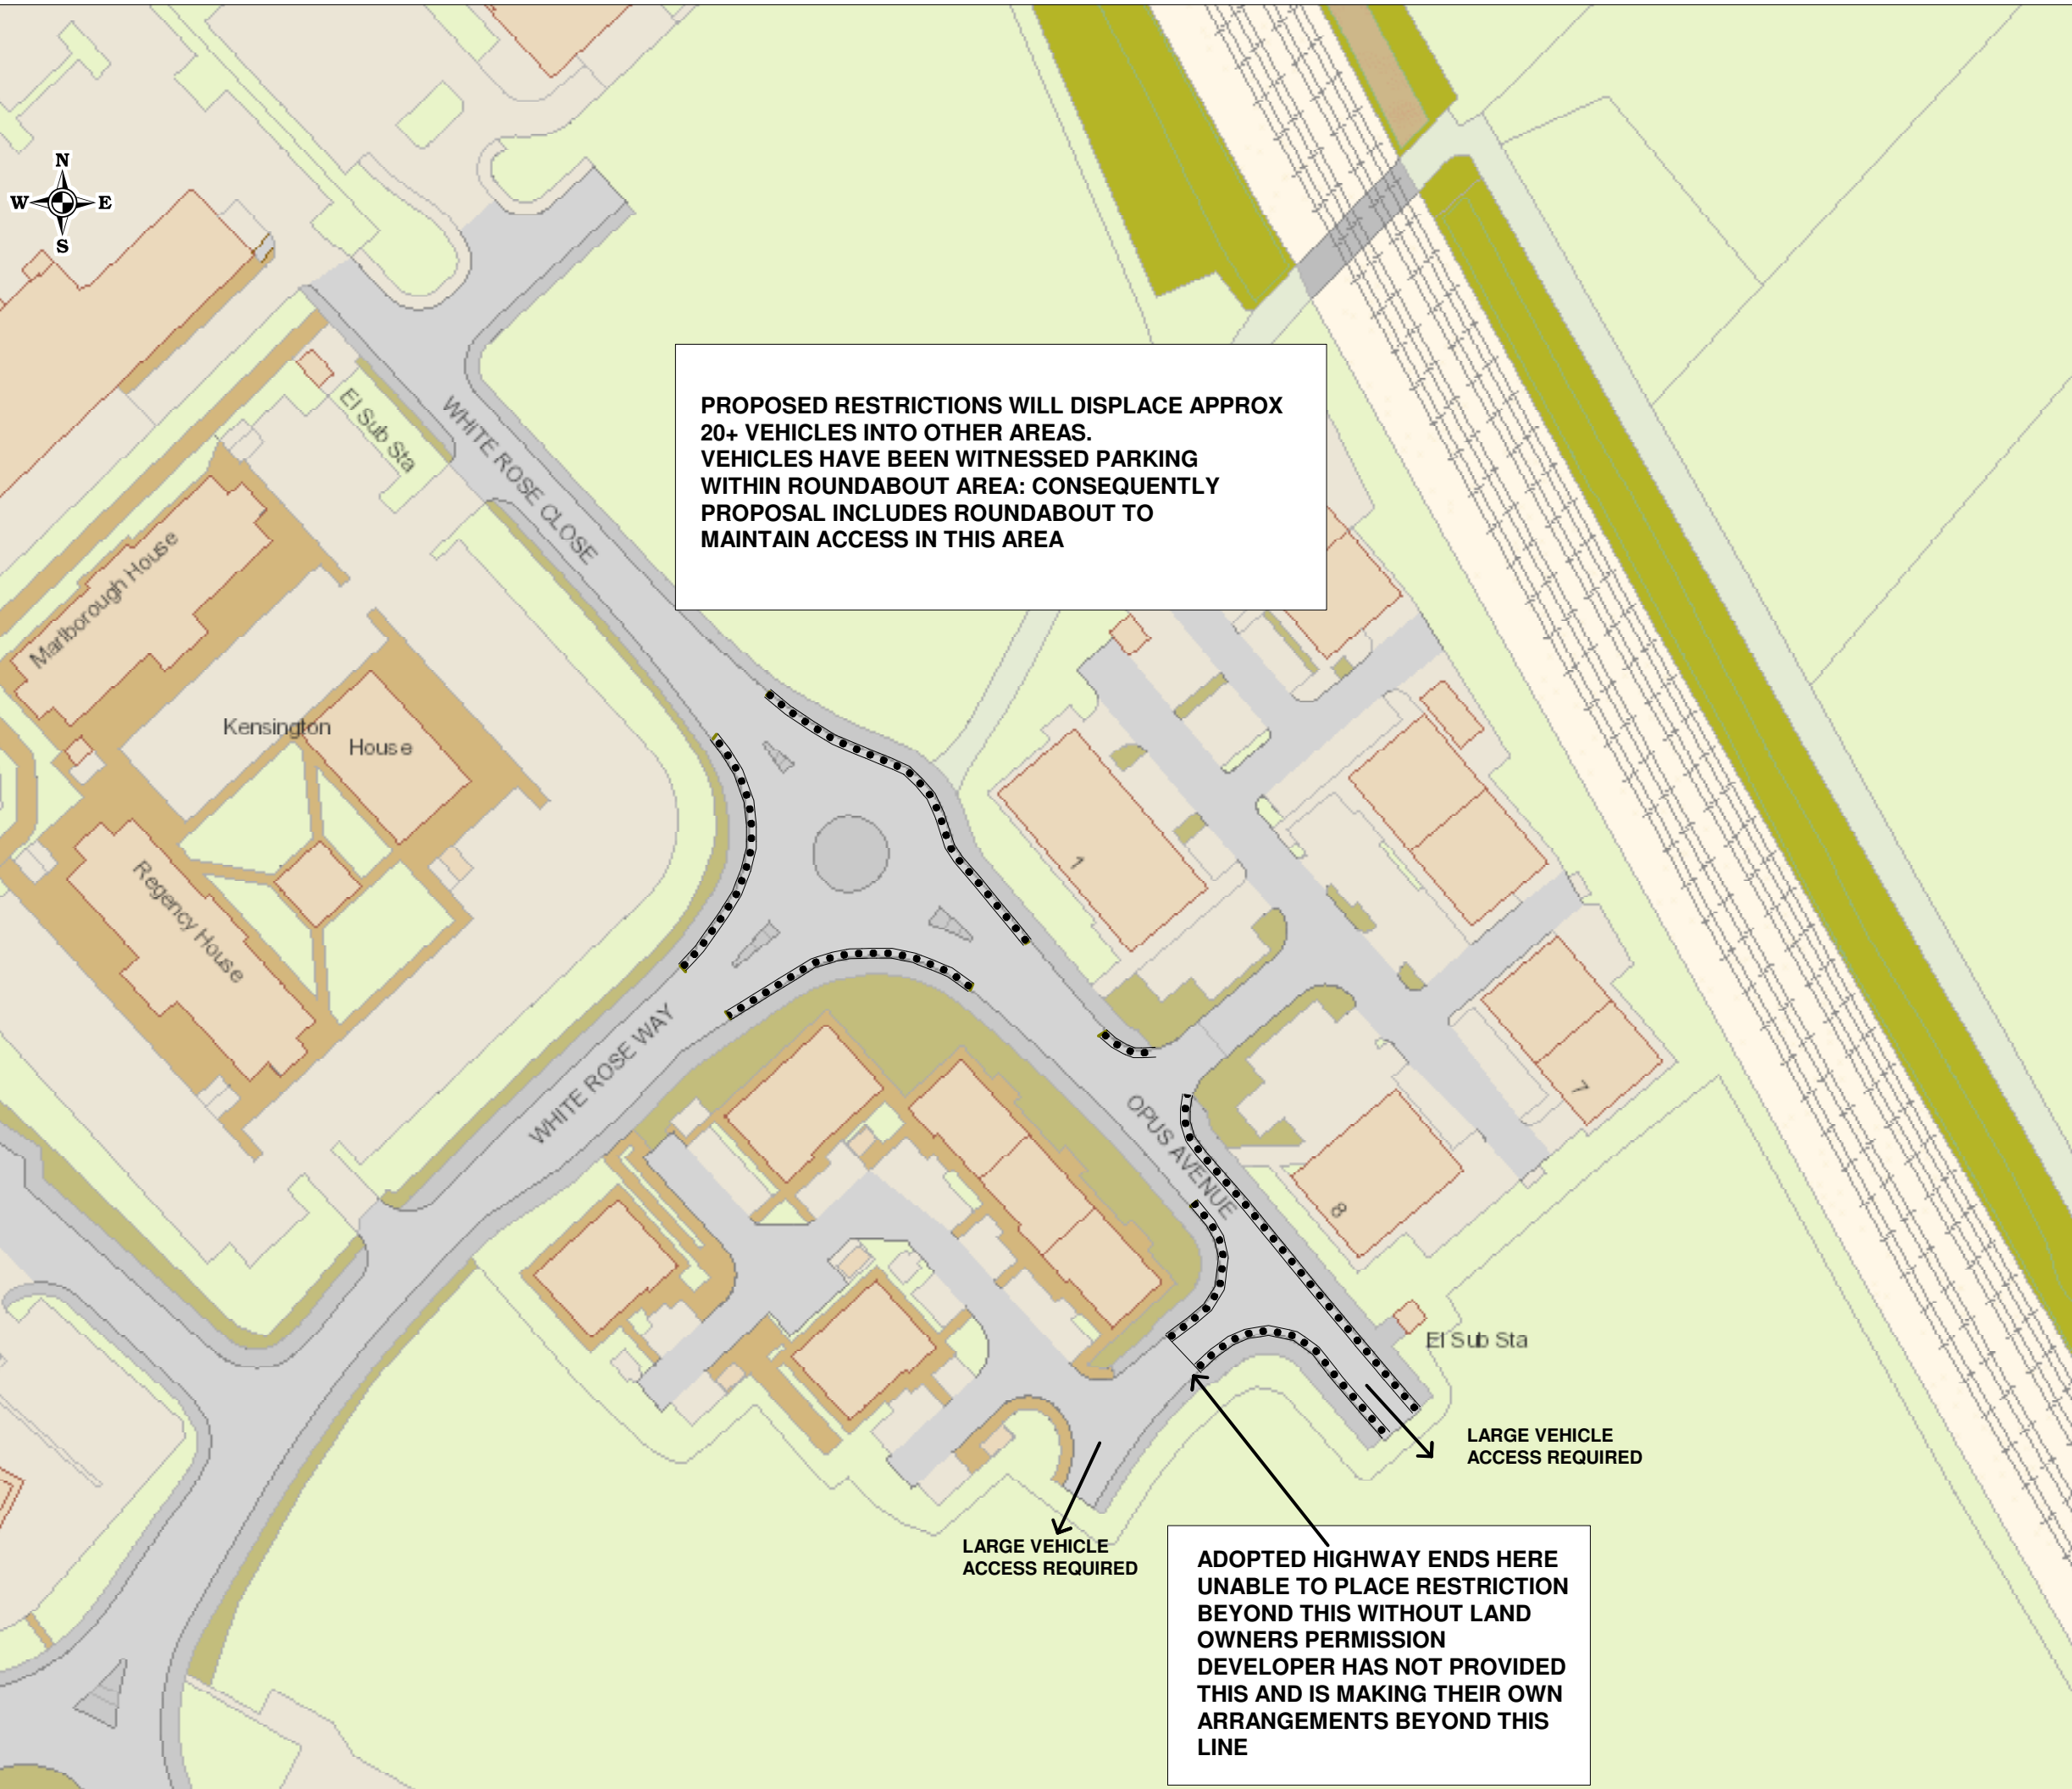

LARGE VEHICLE ACCESS REQUIRED

LARGE VEHICLE ACCESS REQUIRED

ADOPTED HIGHWAY ENDS HERE UNABLE TO PLACE RESTRICTION BEYOND THIS WITHOUT LAND OWNERS PERMISSION DEVELOPER HAS NOT PROVIDED THIS AND IS MAKING THEIR OWN ARRANGEMENTS BEYOND THIS LINE



DRAWING TITLE
Annex A

SCALE 1 : 1000

DATE 12/09/2016

DRAWING No.

DRAWN BY