


ANNEX D4

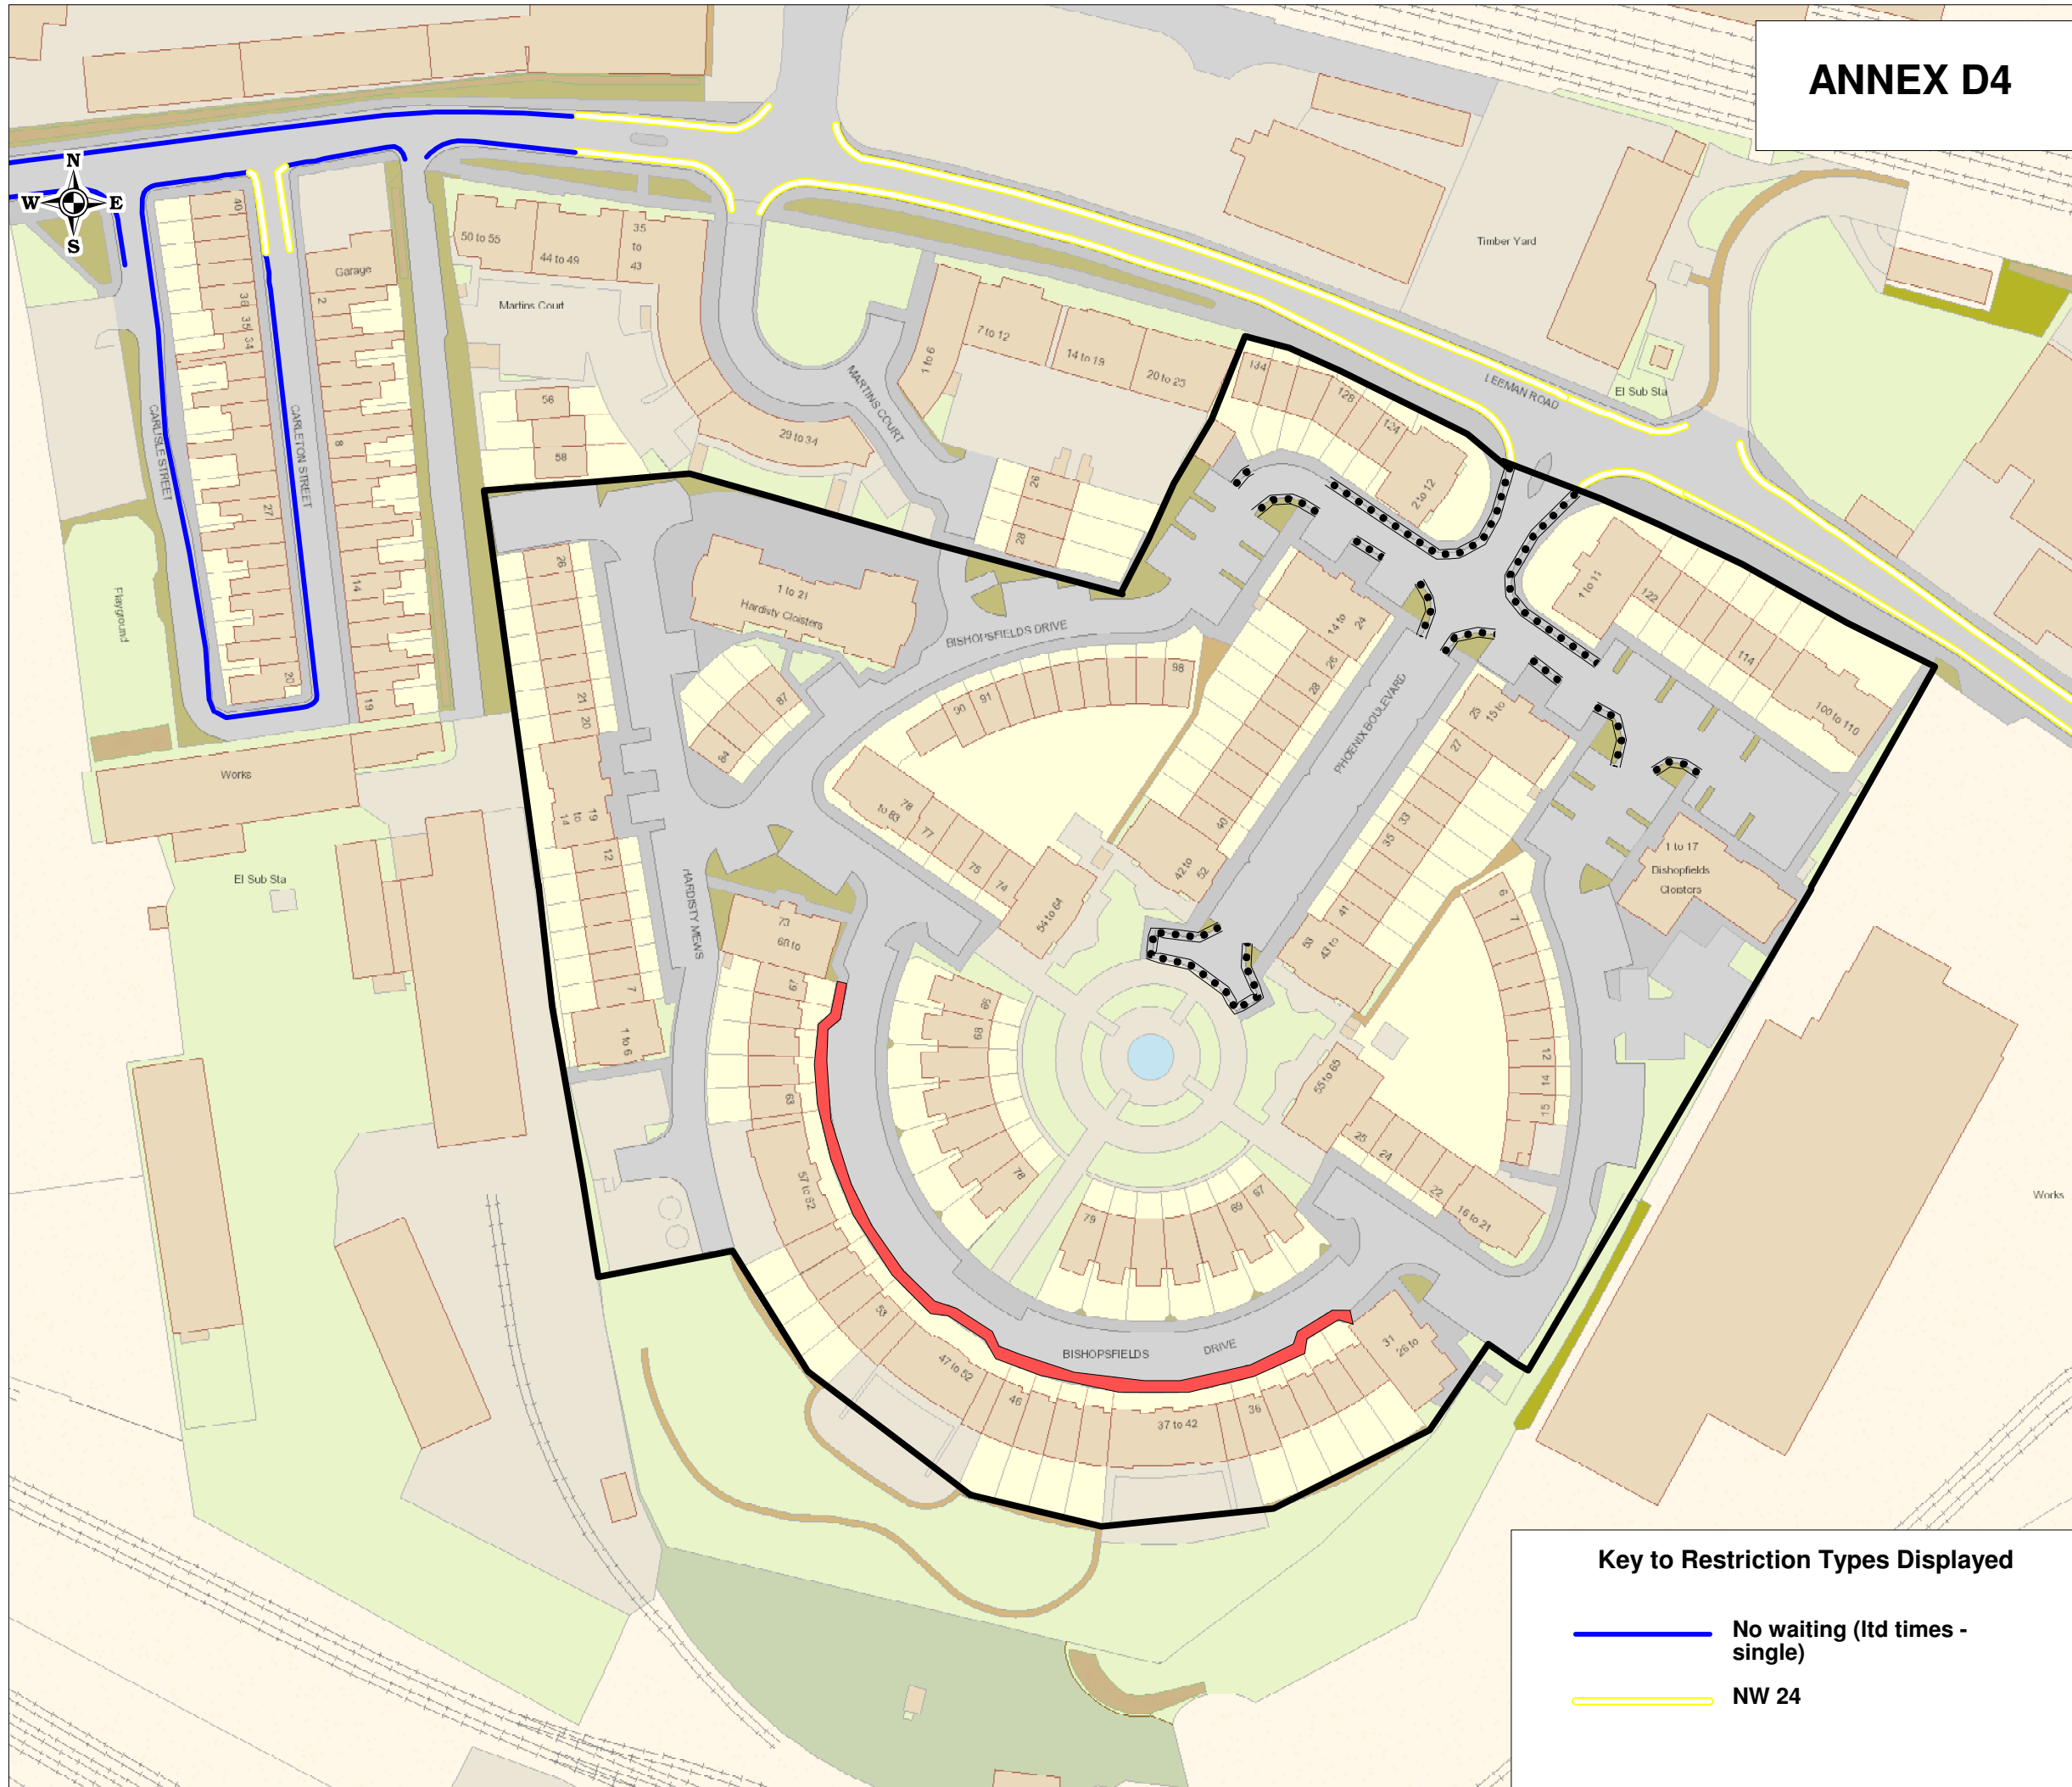

**Revised Boundary
(St Peter's Quarter
only)**



**Proposed No Waiting
at Any Time
(double yellow lines)**



**Footway area
excluded from scheme
to allow vehicles to
overhang the footpath
without requiring a
permit (required
because of the short
length of drives)**



DRAWING TITLE

Recommended Option

SCALE 1 : 1100

DATE 08/05/2017

DRAWING No.

DRAWN BY

Key to Restriction Types Displayed

- No waiting (ltd times - single)**
- NW 24**