

**Hedgerows
Shirbutt Lane
Hessay
York YO26 8JT**

Ms Sue Gill
City Strategy
City of York Council
9 St Leonard's Place
York

31 December 2007

Dear Ms Gill

I am writing in support of the Hessay Parish Council's campaign to extend the 30mph limit for the whole length of Shirbutt Lane, to remove the de-restriction sign and possibly place 'Sharp Bend' and/or 'Pedestrian' signs at the bottom of Shirbutt Lane near the bend in the road where further properties are situated.

I enclose a sheet containing many signatures of residents who are concerned with the speed of traffic travelling down Shirbutt Lane, all of whom are very much in favour of extending the 30mph speed limit and extra signage.

I would be grateful if you would keep me up to date with the current position from time to time.

Yours sincerely

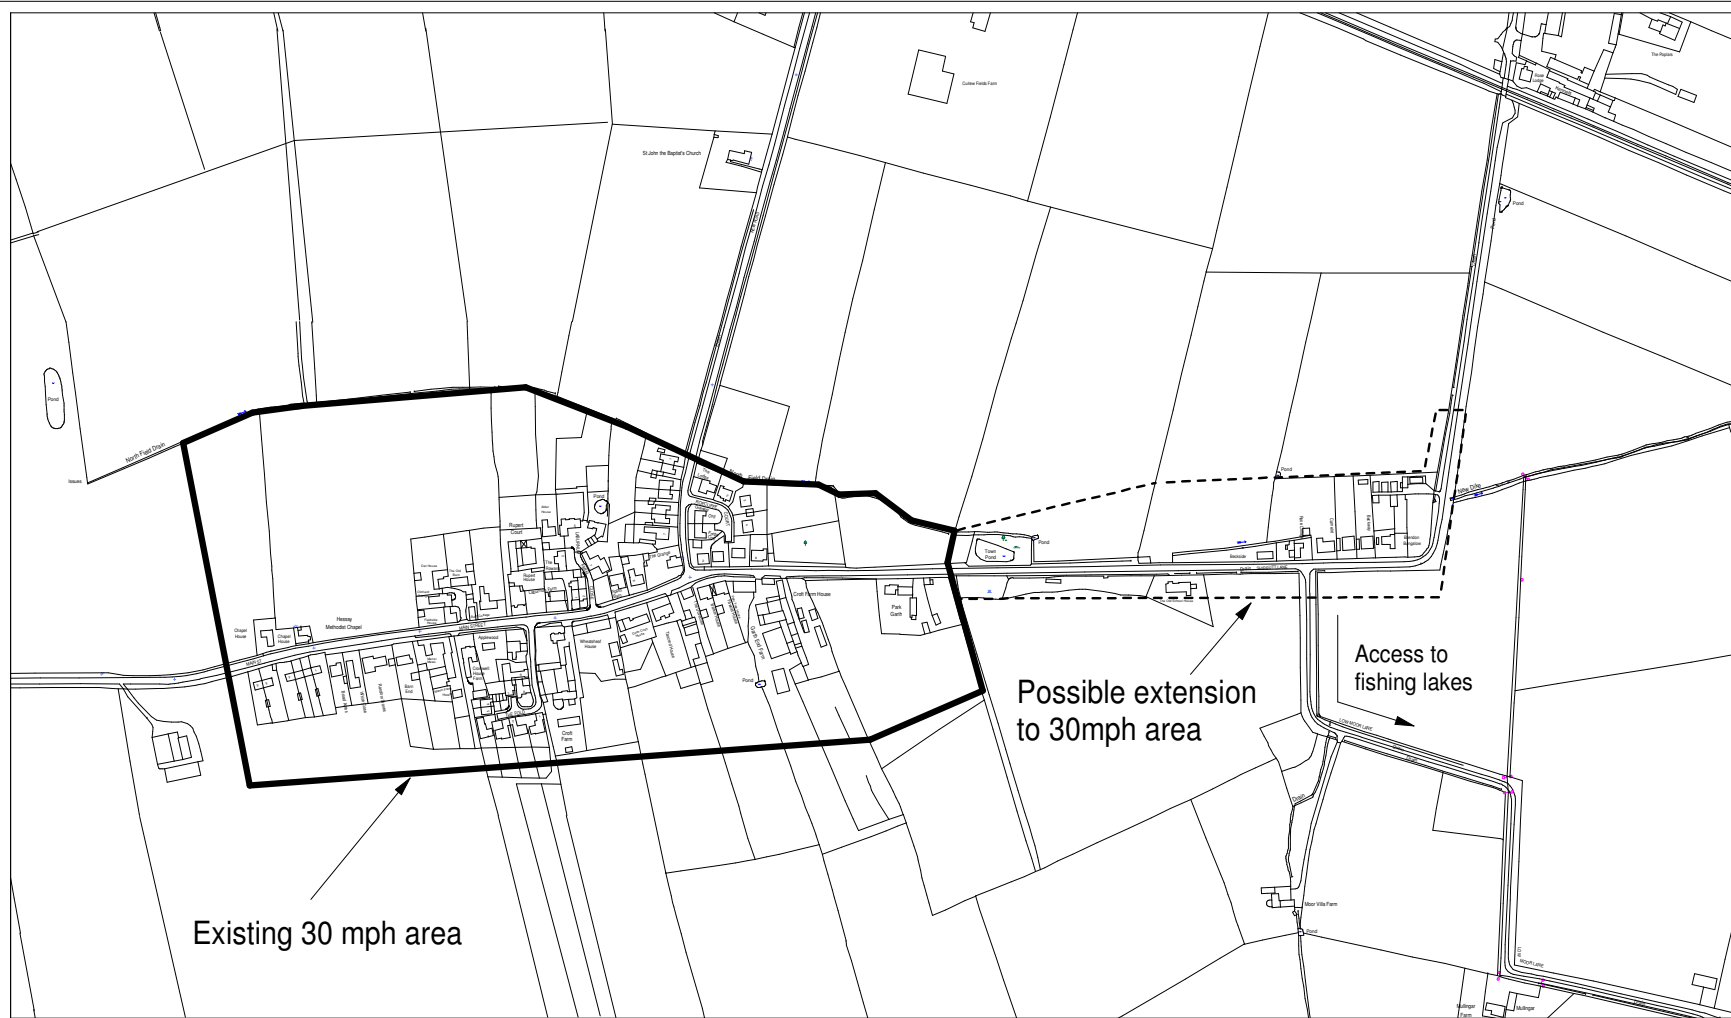

Mrs S Holliday

We, the undersigned, support Hessay Parish Council's campaign to extend the 30 miles an hour limit for the whole length of Shirbutt Lane, to remove the derestriction sign, and place 'Sharp Bend' and 'Pedestrians' signs at the bottom of the lane where further properties are situated.

Name	Address	Tel.No.
J + S HOLLIS	Hedgemus, Shirbutt Lane, Hessay	738369
F. & J. STONES	STONEBANK, SHIRBUTT LANE, HESSAY	737994
H. JENNINGS	BECKHAY " "	738503
N. JENNINGS	BECKHAY " "	738303
Geo AKATE	ROSE GARDEN, SHIRBUTT LANE	73825
M. STANLEY	Mission Shirbutt Lane Hessay	737816
Wendy KEAT	103 COTTAGE, SHIRBUTT LANE HESSAY	738646
A. AND KEAT	" " " "	738646
M. ALLEN	BECKSIDE, SHIRBUTT LANE HESSAY	738073
N. M. ALLEN	" " " "	738073
K. BRITTON	FAWCOTT HOUSE SHIRBUTT LANE HESSAY	738571
C. BRITTON	FAWCOTT HOUSE SHIRBUTT LANE HESSAY	738371
L. WALKER	MULLINGAR FARM HESSAY	738527
P. & P. WITCHERD	WEDDICK COURT, THE FOLD, HESSAY, CORN	737254
J. MARTIN	MANOR FARM HOUSE HESSAY, YO26 6JR	738786
E. Searley	CROFT BARN HESSAY	738239
E. WILSON	PARTRIDGE FARM Hessay	738766
J. WILSON	PARTRIDGE FARM Hessay	738766
S. BIRNIE	PINE TREE Fm Hessay	738184
W. G. BIRNIE	The Dovecote Hessay	737783
RED CARP	COOM COURT HOUSE MAIN ST	738631
A. P. CORRIE	Siddons House Hessay	737212
M. C. CORRIE	Siddons House, The Fold Hessay	737212
P. MUSE	Buckeye Barn, The Fold, Hessay	737223
G. TAYLOR	Buckeye Barn, The Fold, Hessay	737223
C. HAMES	BARN COTTAGE, MAIN ST, HESSAY.	737785
P. RITORS	Fieldside Home Main St. Hessay.	737925
A. C. ROGERS	MANOR HOUSE, MAIN ST, HESSAY	738112
	MANOR HOUSE MAIN ST Hessay	
	" " " "	
P. Blythe	" " " "	
J. P. SPENCE	1 NEW ROAD HESSAY	
C. R. SPENCE	ORCHARD HOUSE HESSAY	

P10

Alan Close 3 New Road Hessay 738135
 Sue Close " " " " " "



Cartology
The Science of Maps

Hessay

SCALE: 1:5000 DRAWN BY: User Name DATE 12/2/2008

Originating Group: Organisation Drawing No.

Produced from the 1993 Ordnance Survey 1:1250 mapping with the permission of the Controller of Her Majesty's Stationery Office
© Crown Copyright. Unauthorised reproduction infringes Crown Copyright and may lead to prosecution or civil proceedings.

Cllr I. Gillies

I will leave comments to Ben and Paul as I chair the EMAP.

Cllr P. Healey

Cllr B. Hudson

I am pleased to support your recommendations, having attended a number of parish council meetings i know there is local concern which these alterations will hopefully alleviate.