



**RAILWAY**

**TO GREENWAY**

Connecting Communities - York to Selby






























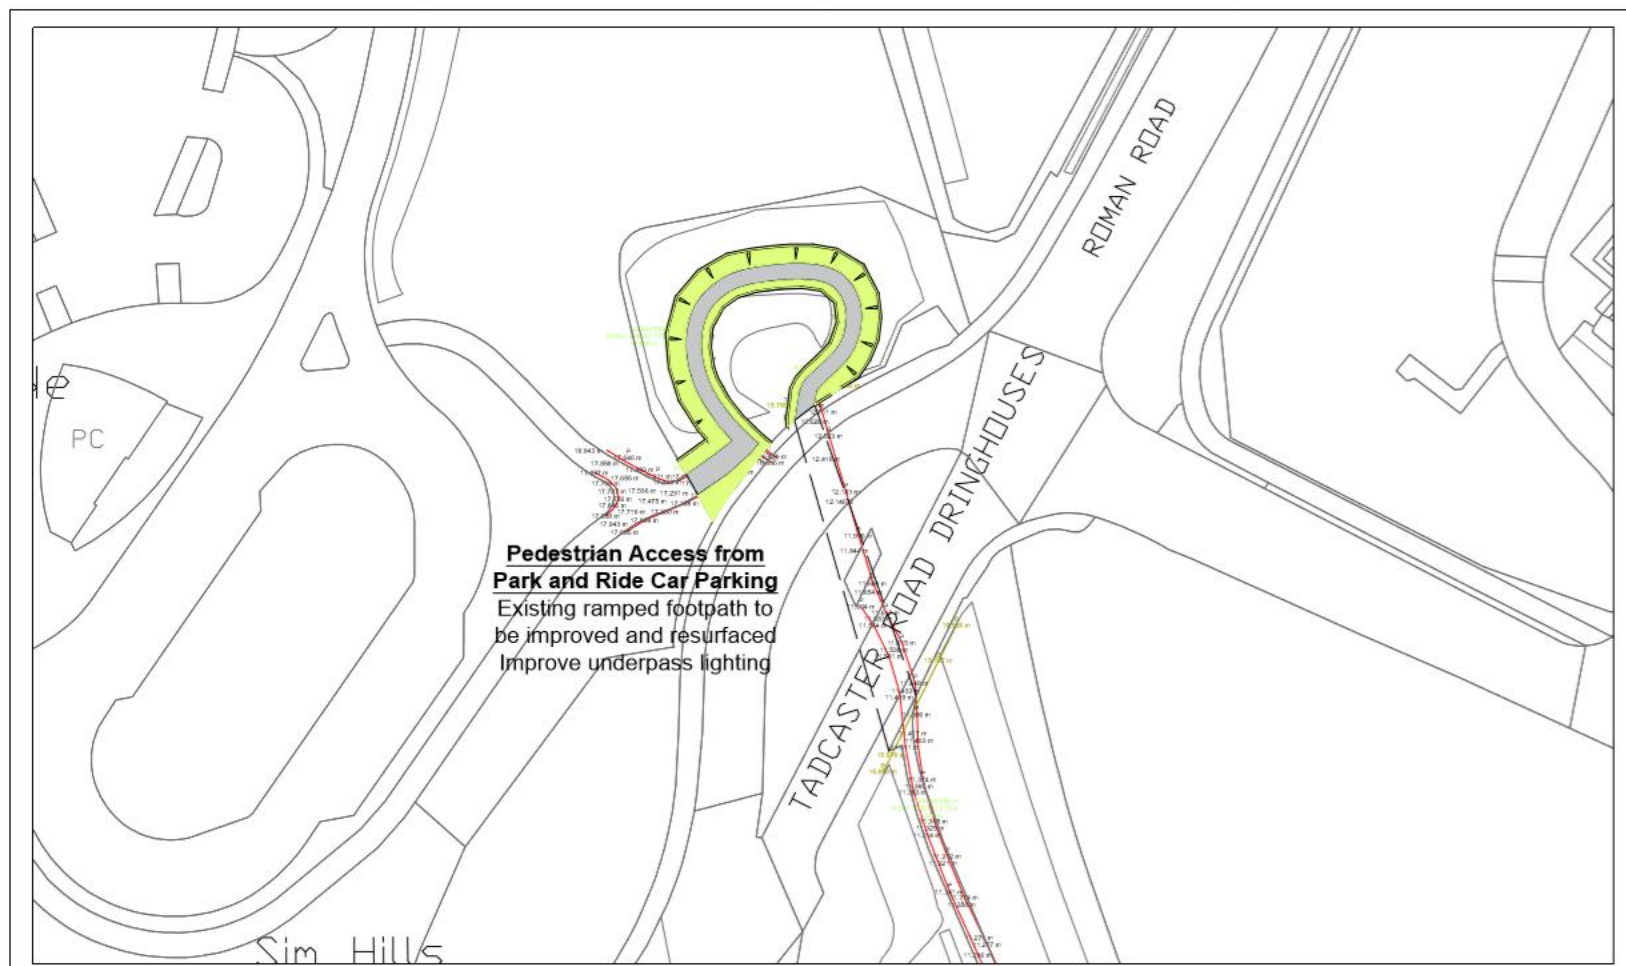

**Pedestrian Access from Park and Ride Car Parking**  
 Existing ramped footpath to be improved and resurfaced  
 Improve underpass lighting

THIS DRAWING IS PRODUCED FOR USE IN THIS PROJECT ONLY AND MAY NOT BE USED FOR ANY OTHER PURPOSE. NPS PROPERTY CONSULTANTS LTD ACCEPT NO LIABILITY FOR THE USE OF THIS DRAWING OTHER THAN THE PURPOSE FOR WHICH IT WAS INTENDED IN CONNECTION WITH THIS PROJECT AS RECORDED IN THE 'PURPOSE FOR ISSUE' AND FILE STATUS CODE.

THIS DRAWING MAY NOT BE REPRODUCED IN ANY FORM WITHOUT PRIOR WRITTEN AGREEMENT OF NPS PROPERTY CONSULTANTS LTD.

© CROWN COPYRIGHT AND DATABASE RIGHTS 2018  
 ORDNANCE SURVEY LICENCE NUMBER 100020284

ORIGINAL SHEET SIZE  
**A3**

PLANNING ISSUE	P3.0			DATE	02-18	
COMMENT	Ashfield Estate Football Pitches					
REV	DRAWN	DATE	CHECKED	DATE	APPROVED	DATE

CITY OF YORK COUNCIL  
 City of York Council  
 Ashfield Estate Football Pitches

PROPOSED  
 Proposed Pedestrian Access Improvements

NPS Bartley Ltd  
 Gateway Plaza, Cackville St, Barnsley, South Yorkshire, S70 3RD.  
 Tel: 01226 774806, Email: bartley@nps.co.uk  
 www.nps.co.uk

SCALES	DISCIPLINE	PROJECT NUMBER
1:500	L ARCH	18-1-1110
DRAWING NUMBER	REVISION	
NPS-DRL - (90)-803	P 3.0	
STATUS CODE	PURPOSE OF ISSUE	DRAWN
S2	PLANNING APPROVAL	jmt





# Our proposal

## **Committee / Councillor Support**

- New Bins
- Lighting (York College)
- Re-surface
- Askham Bryan/ York Greenways input to Biodiversity and Management Plan
- Murals (York College)
- Litter picking by Football Club

## **Funds?**

- New Bins
- Interim planting materials for volunteers/students