




EYE OF YORK PUBLIC REALM  
DESIGN STUDY- DRAFT

Version	Date Issued
DRAFT (V6)	19th MAY 2021


# USES

USES DESCRIBED THROUGH THE OPEN BRIEF


## INFORMAL

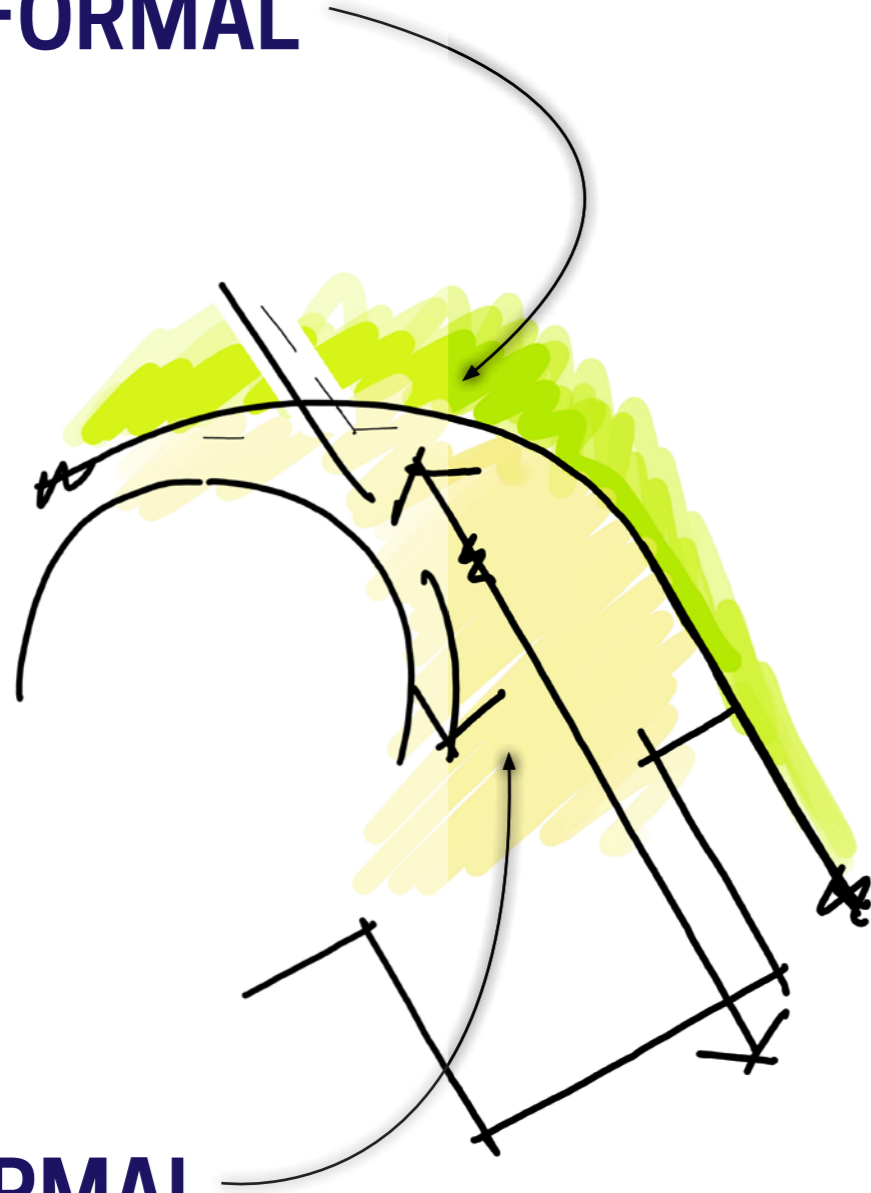


## FORMAL

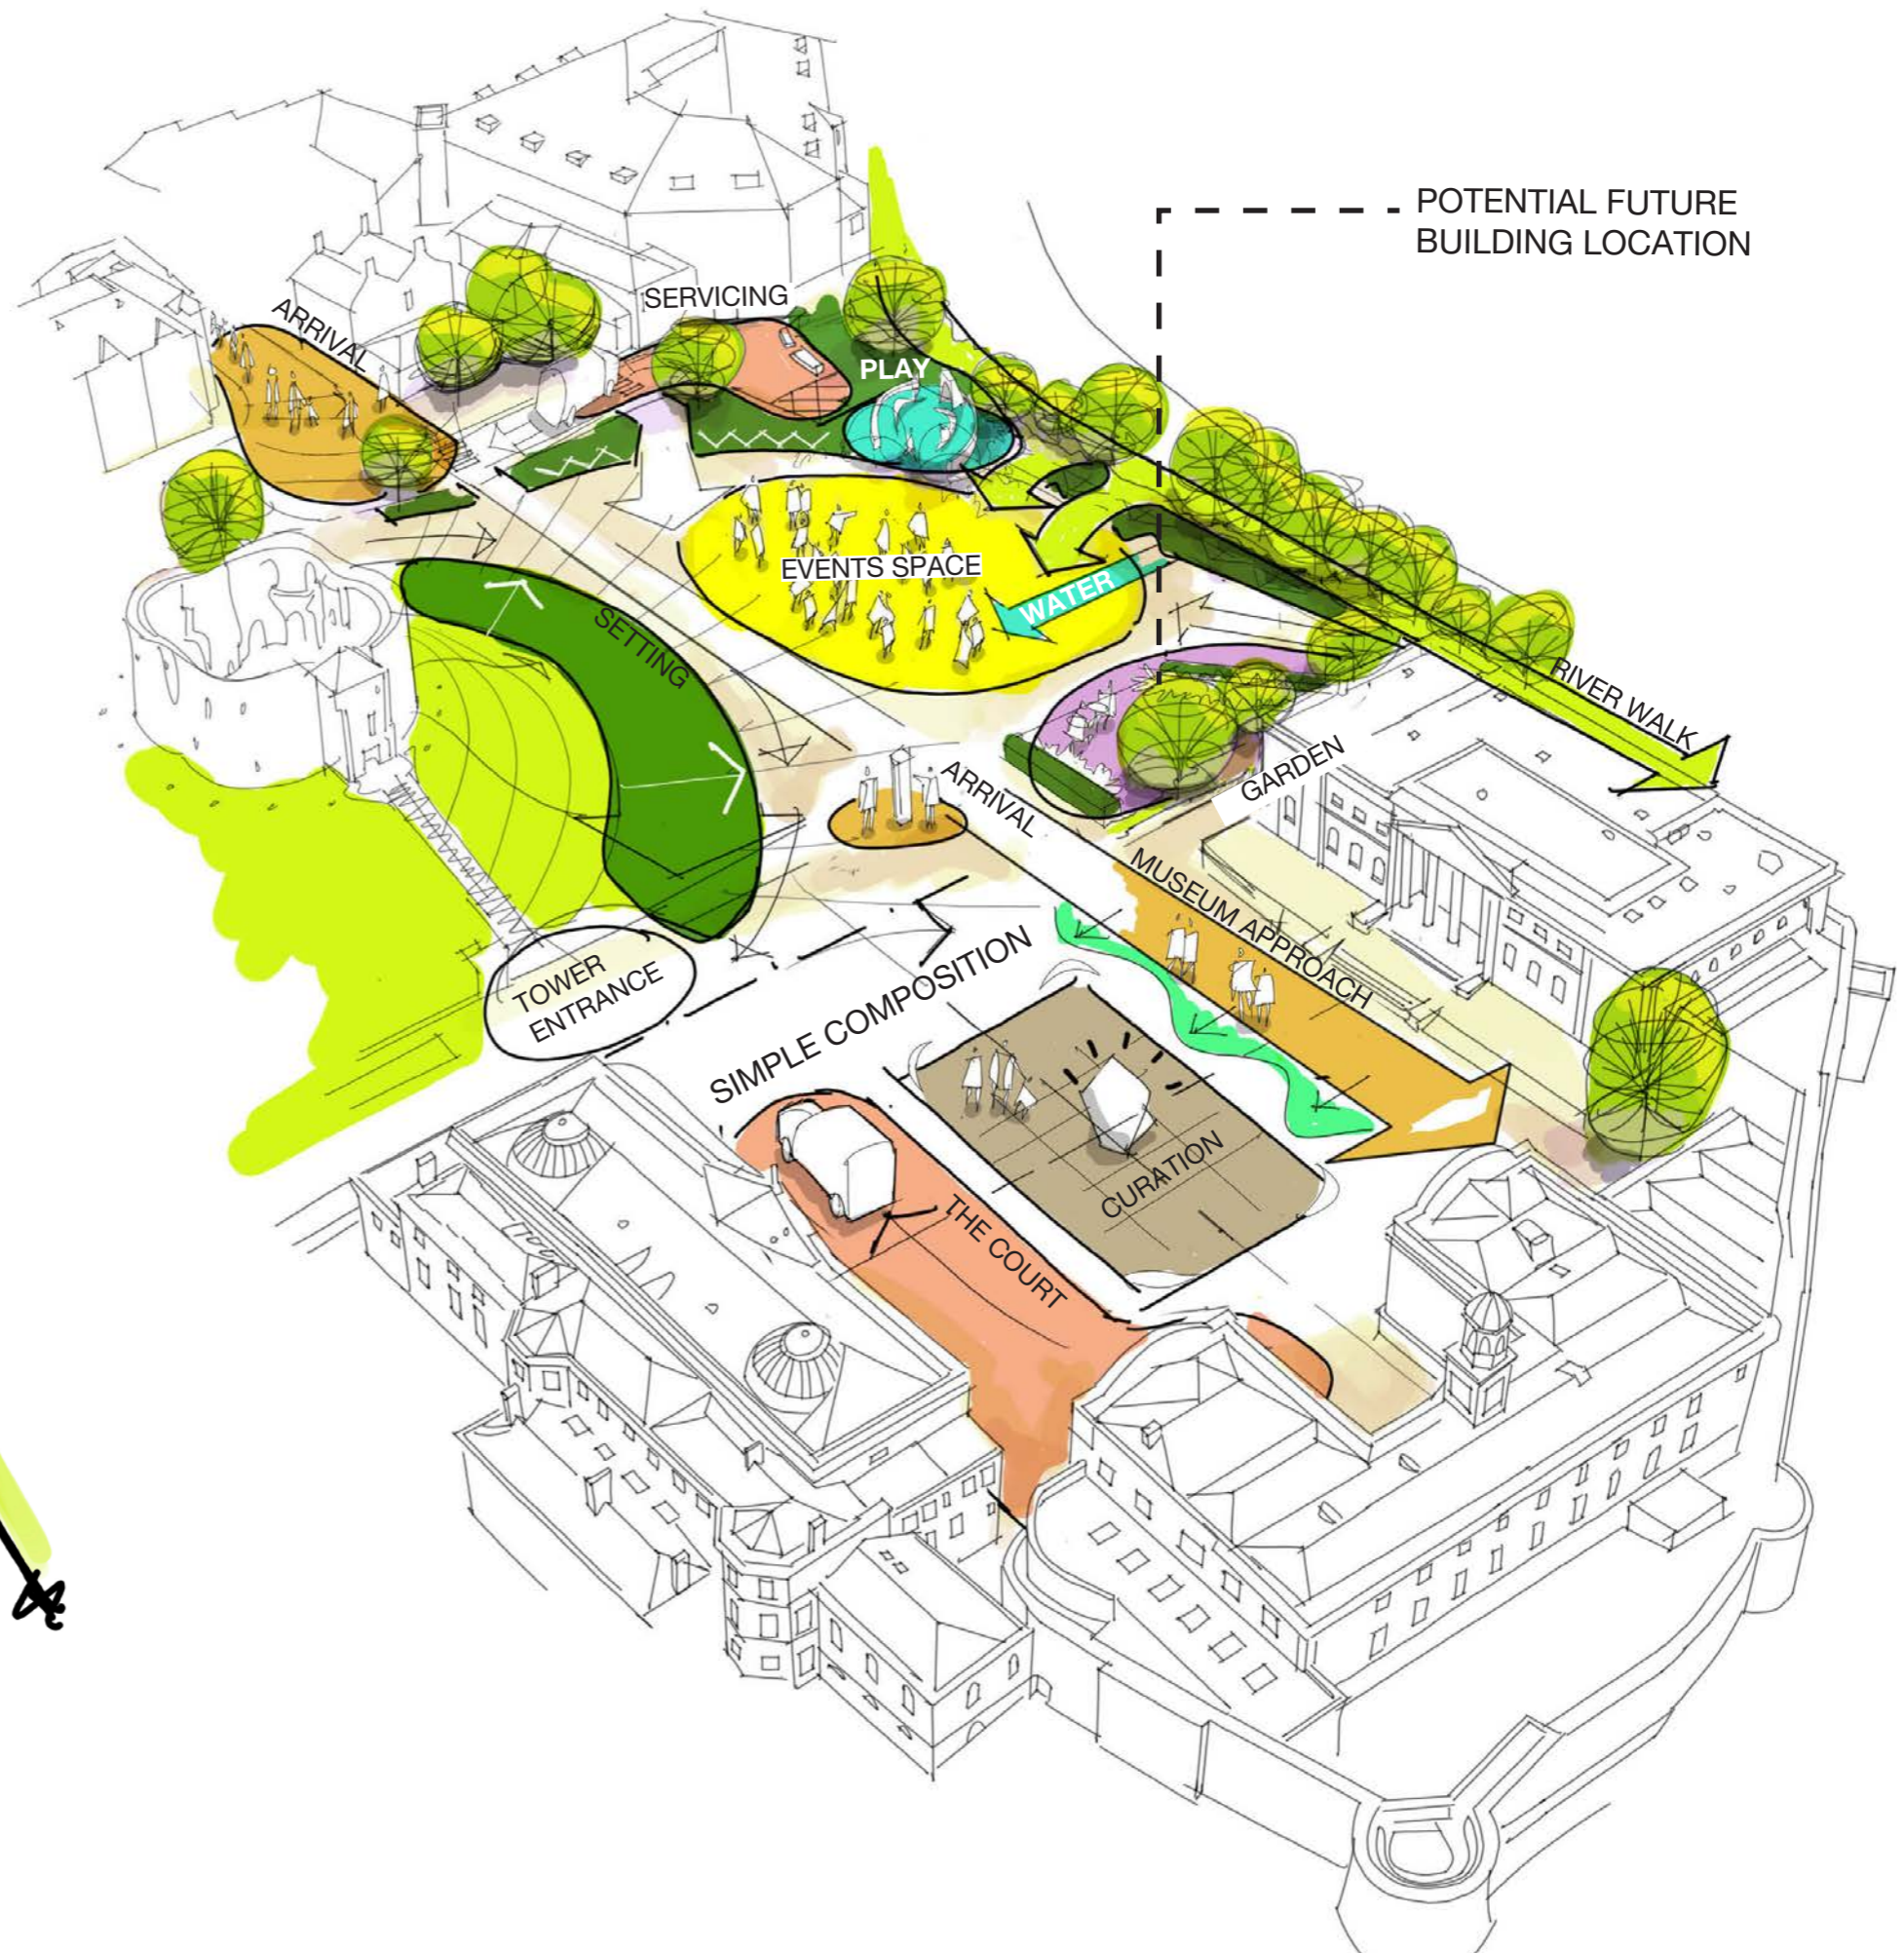


# STRUCTURE

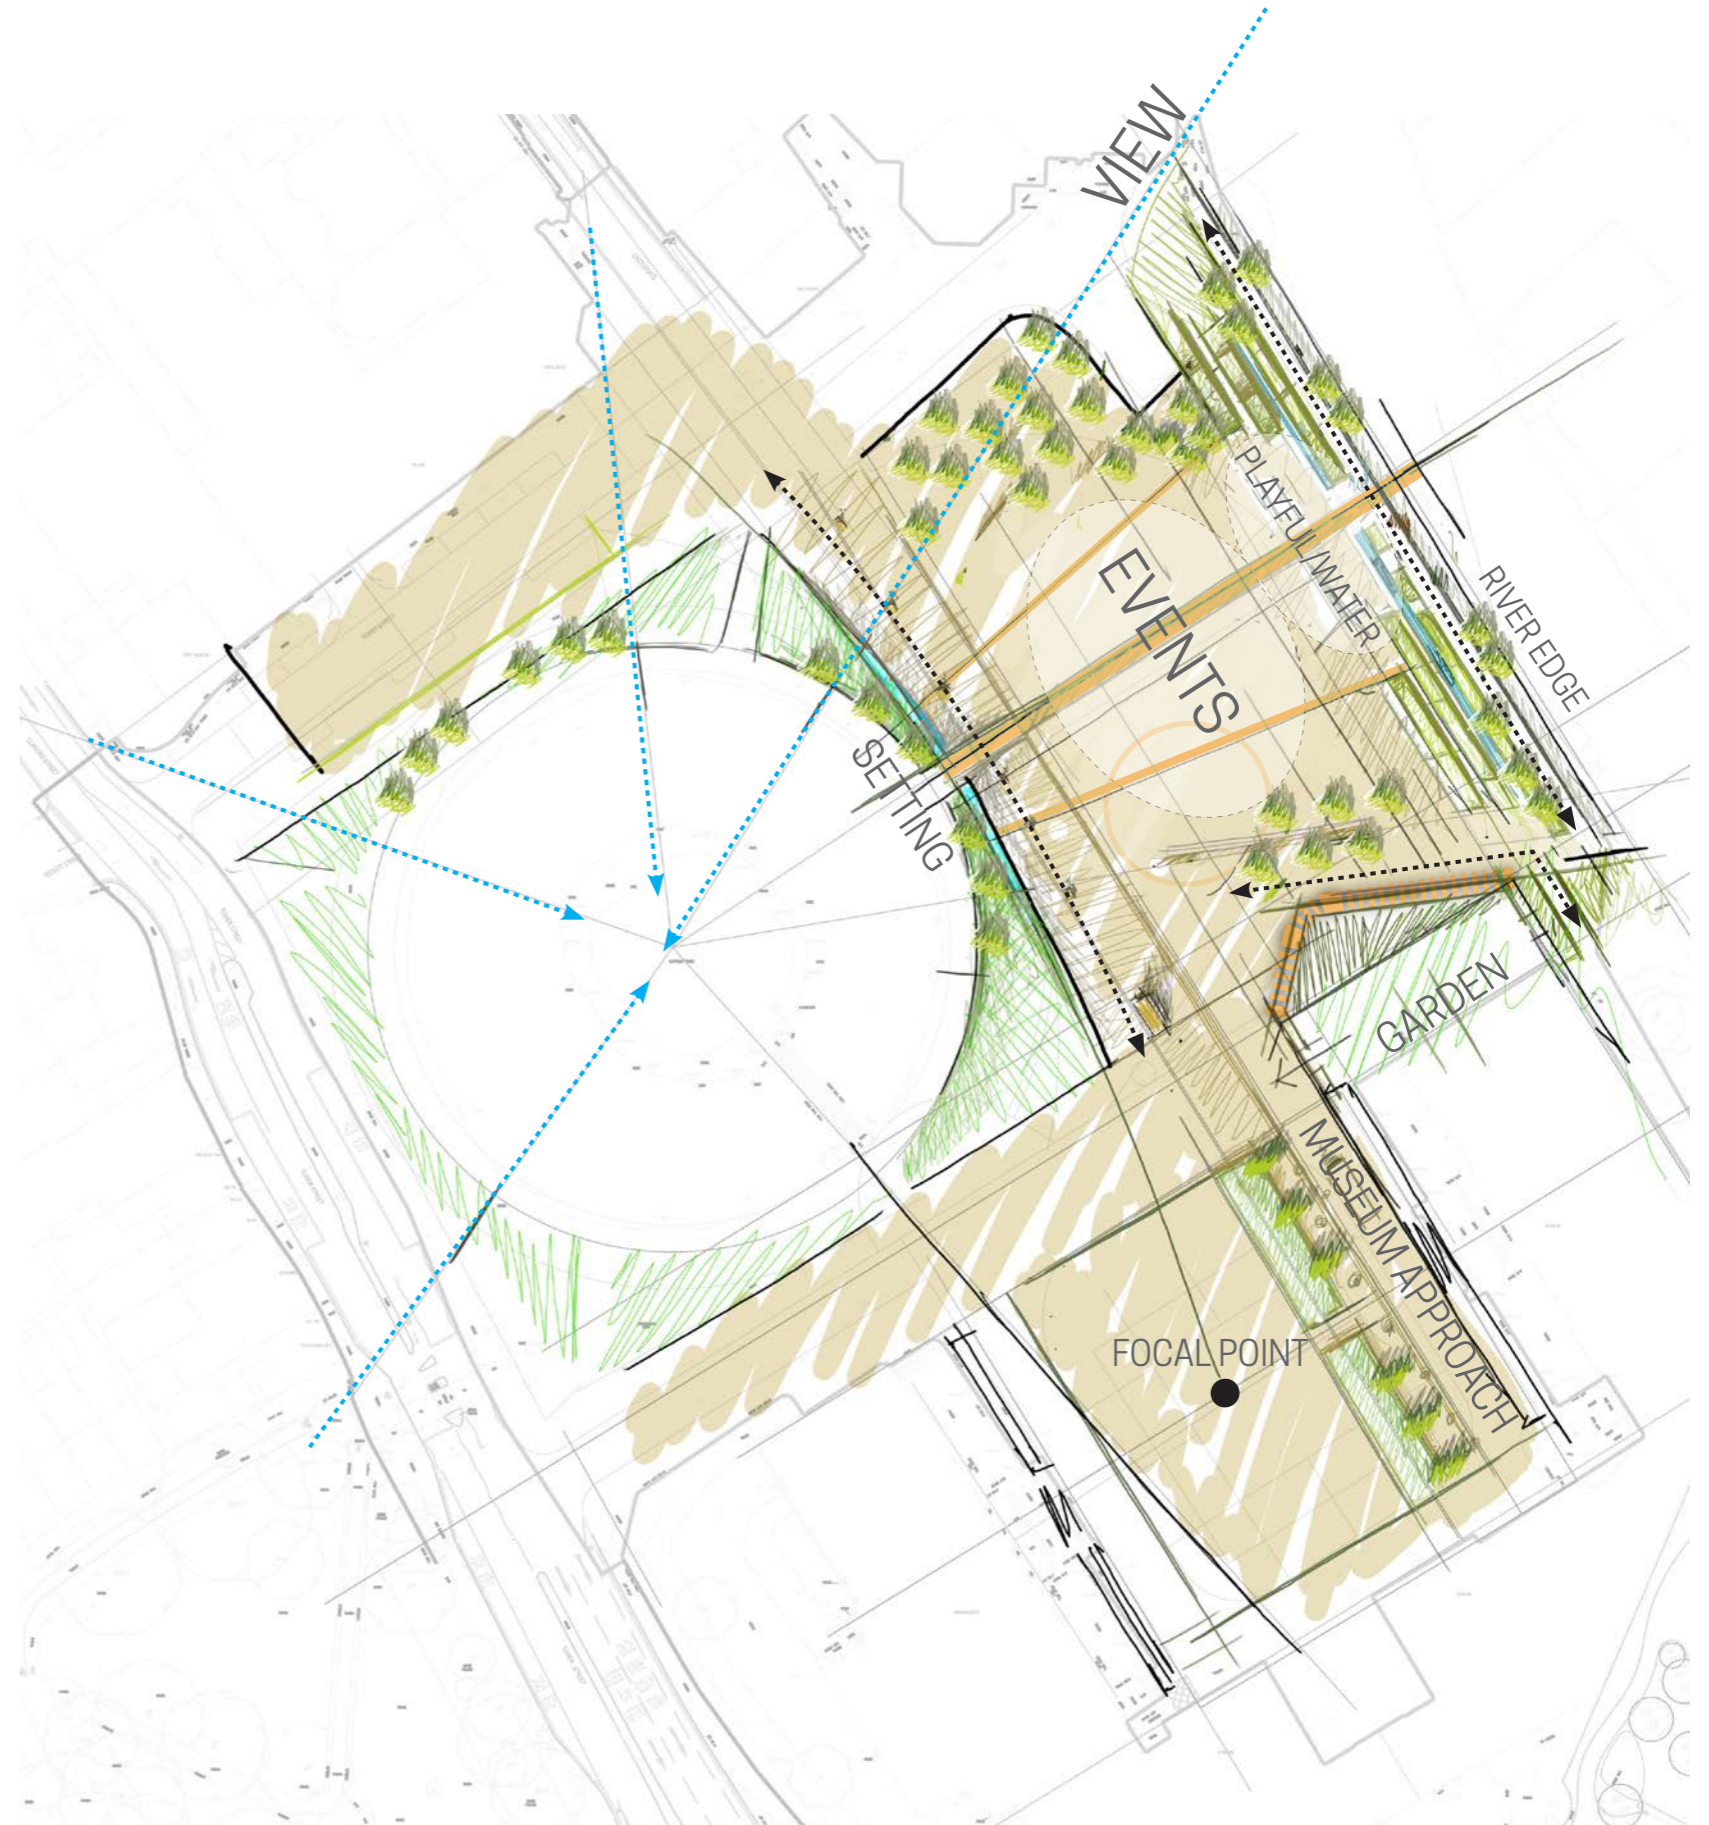


# STRUCTURE

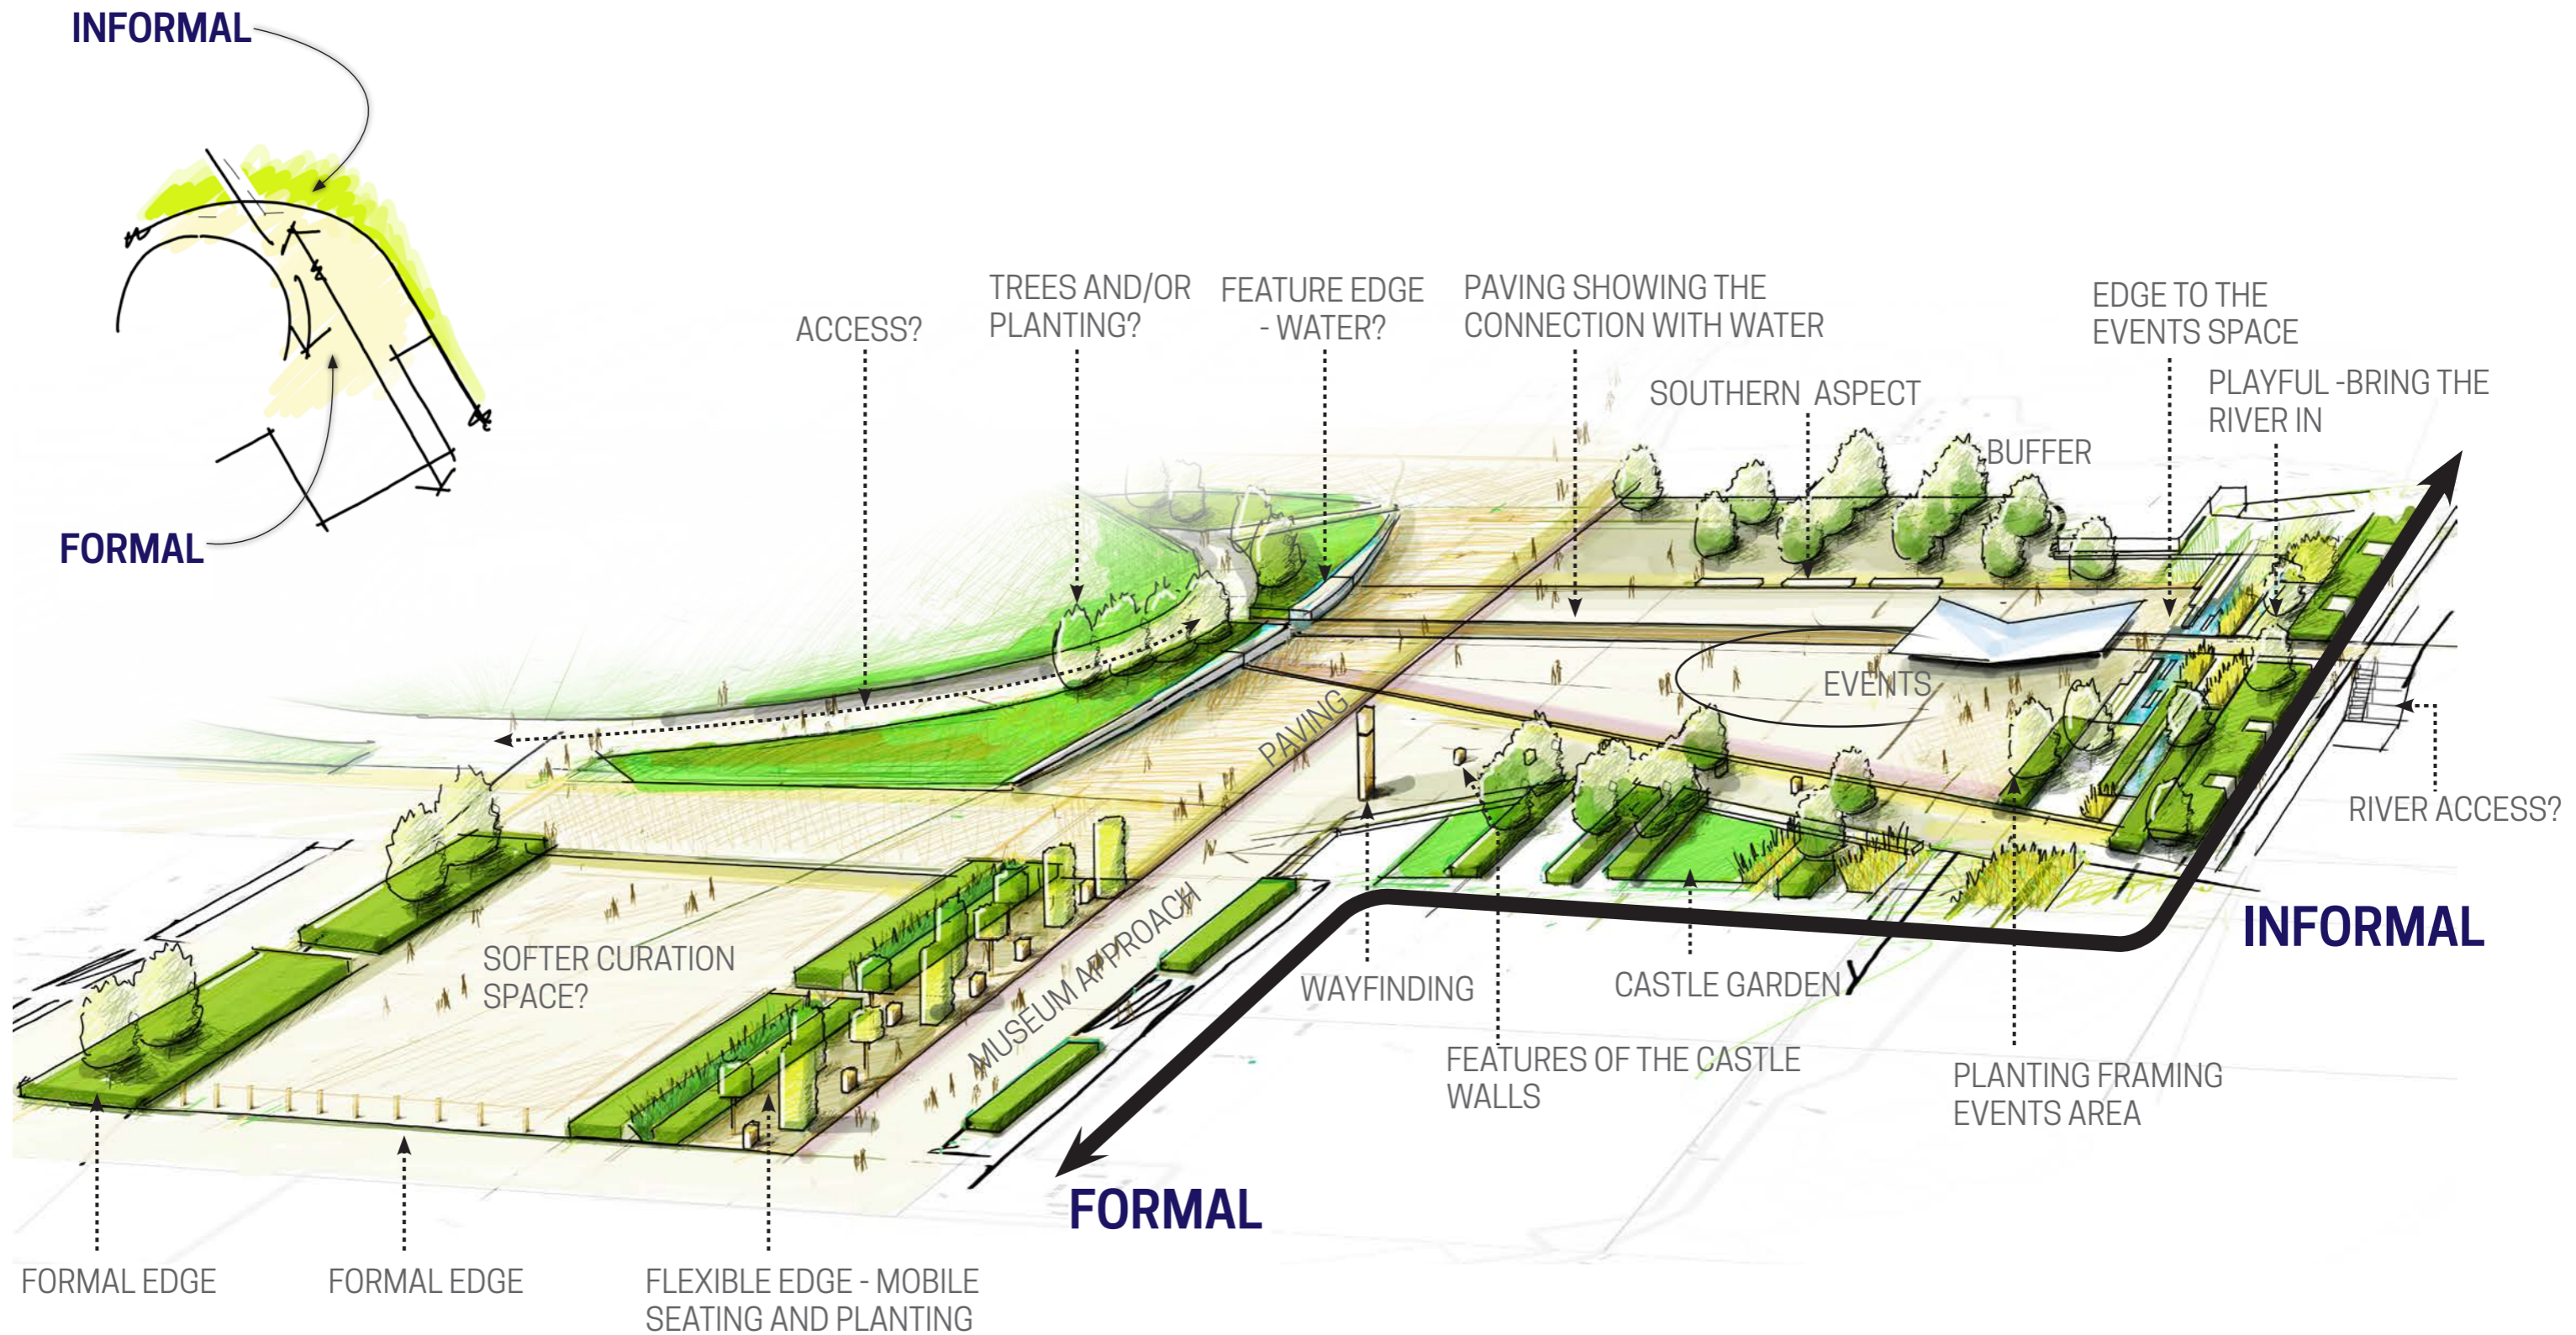


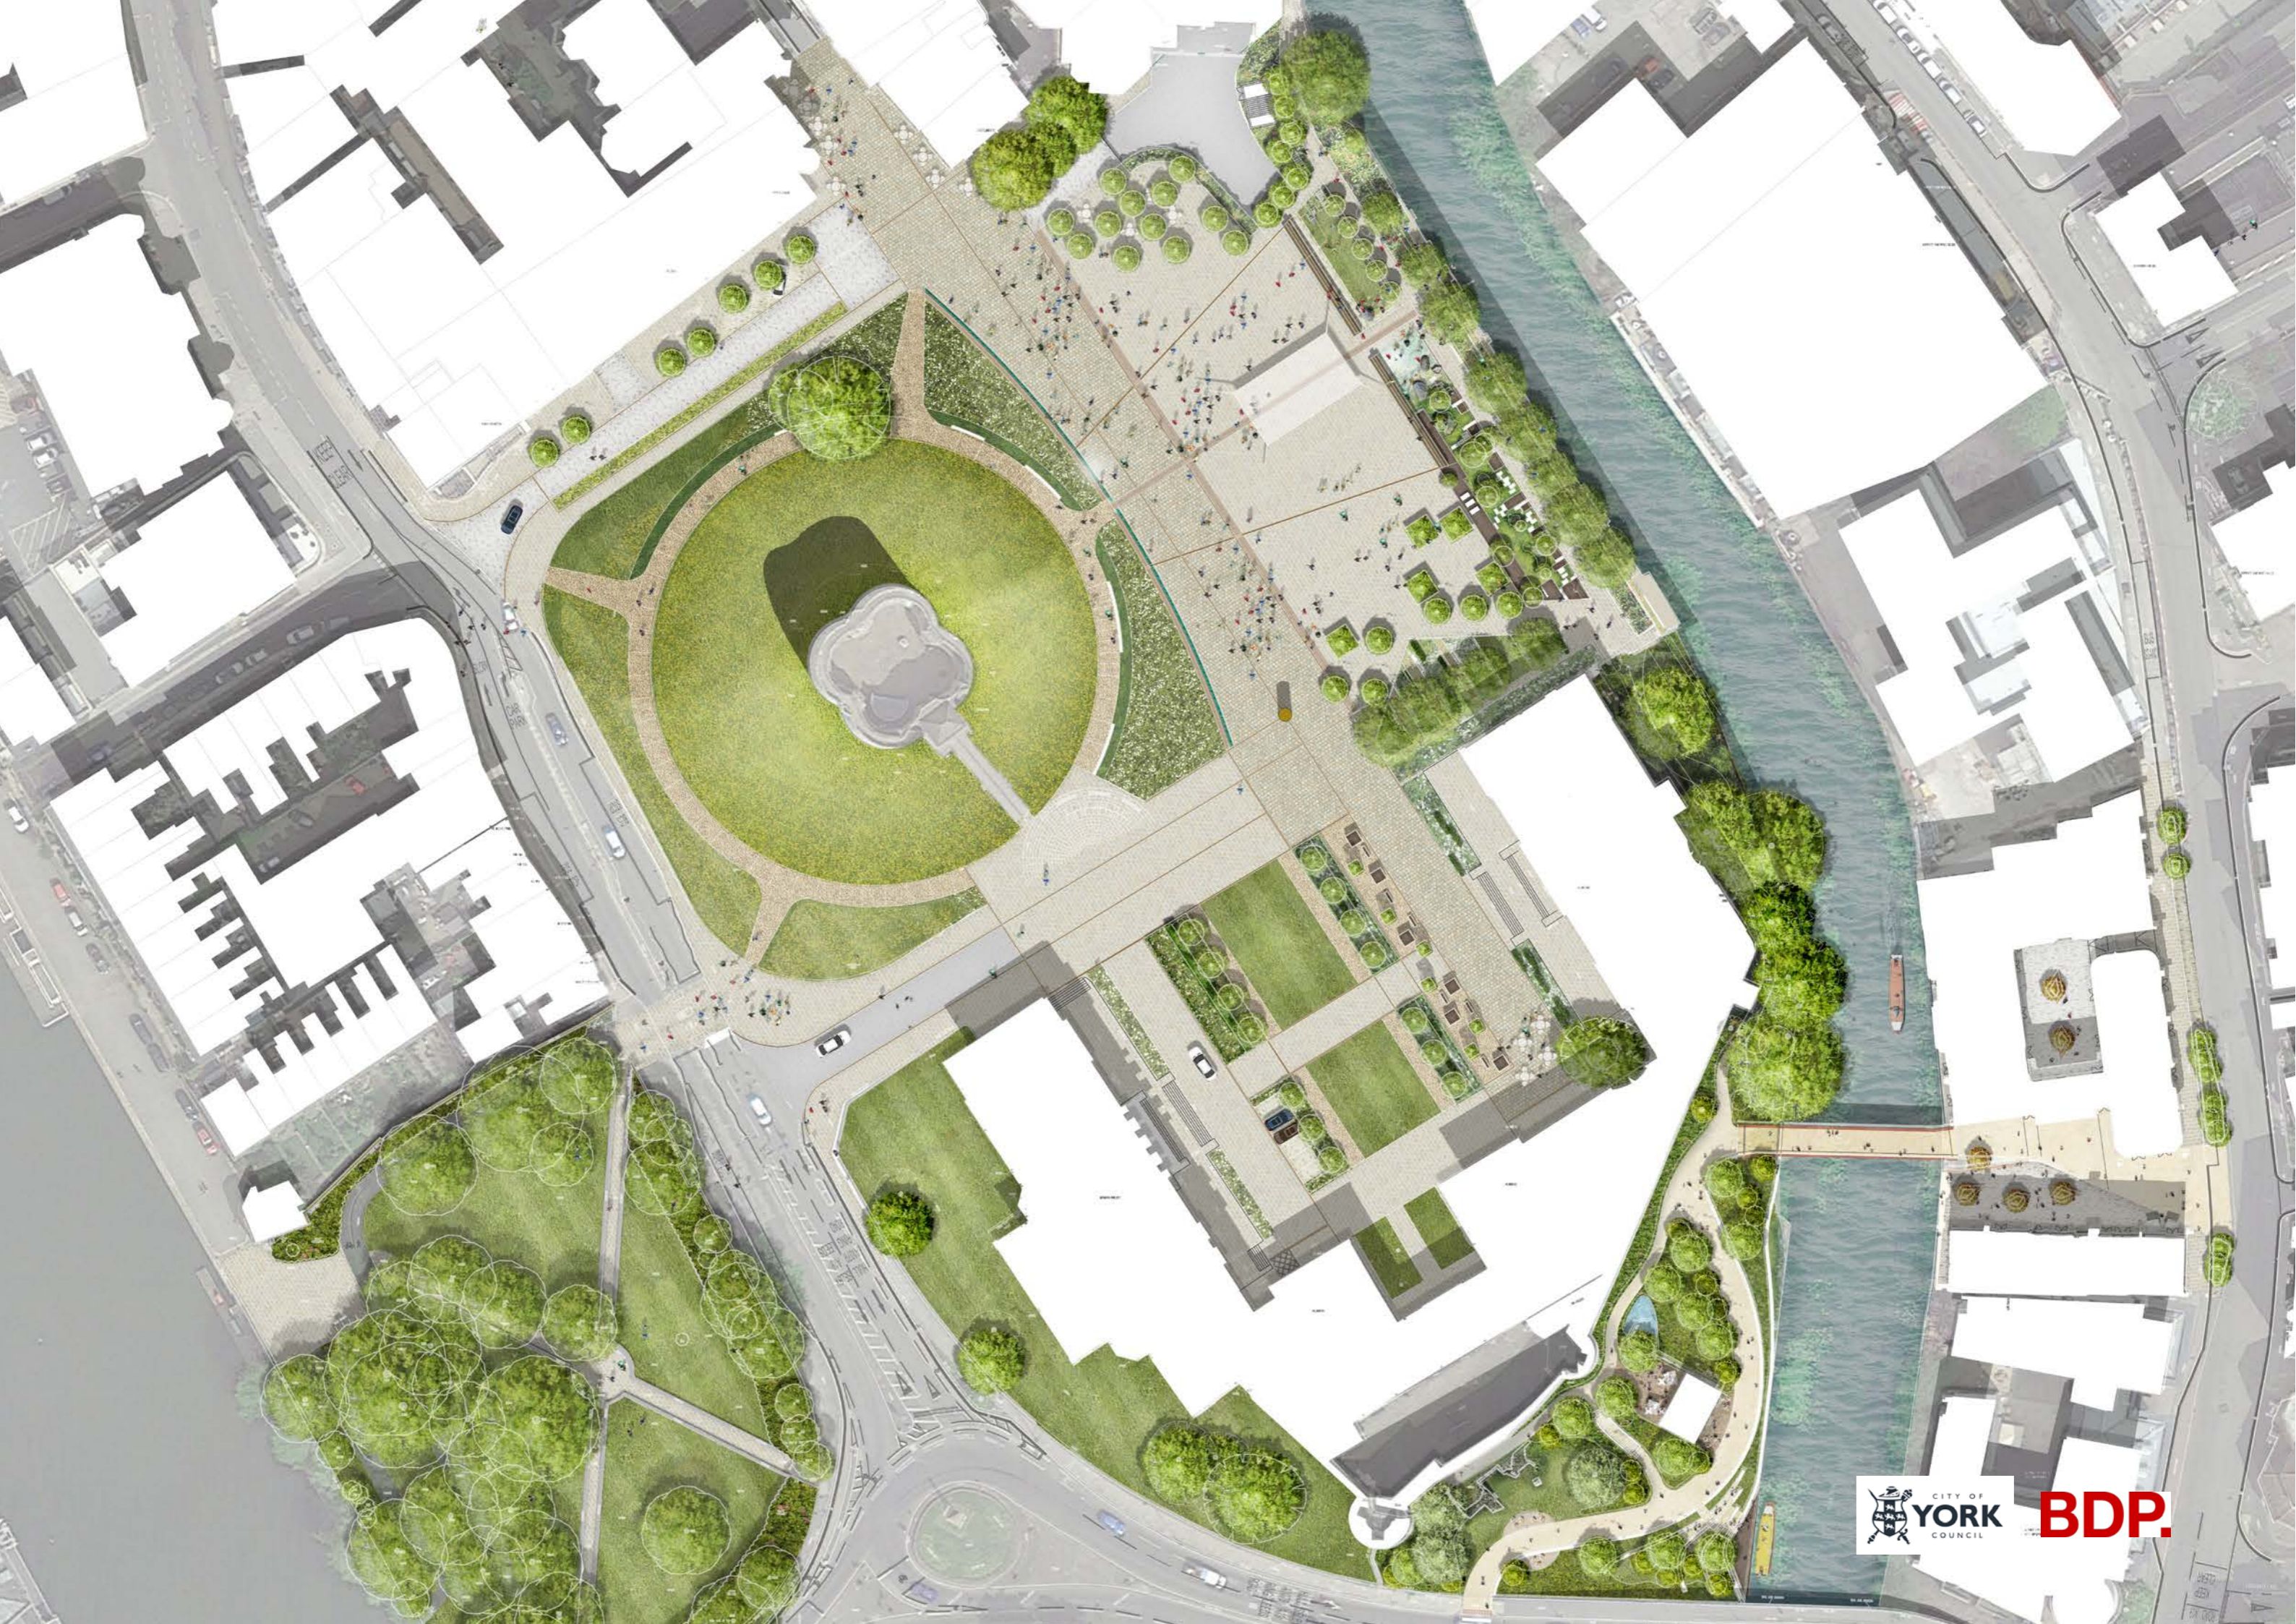

# THE TOWER

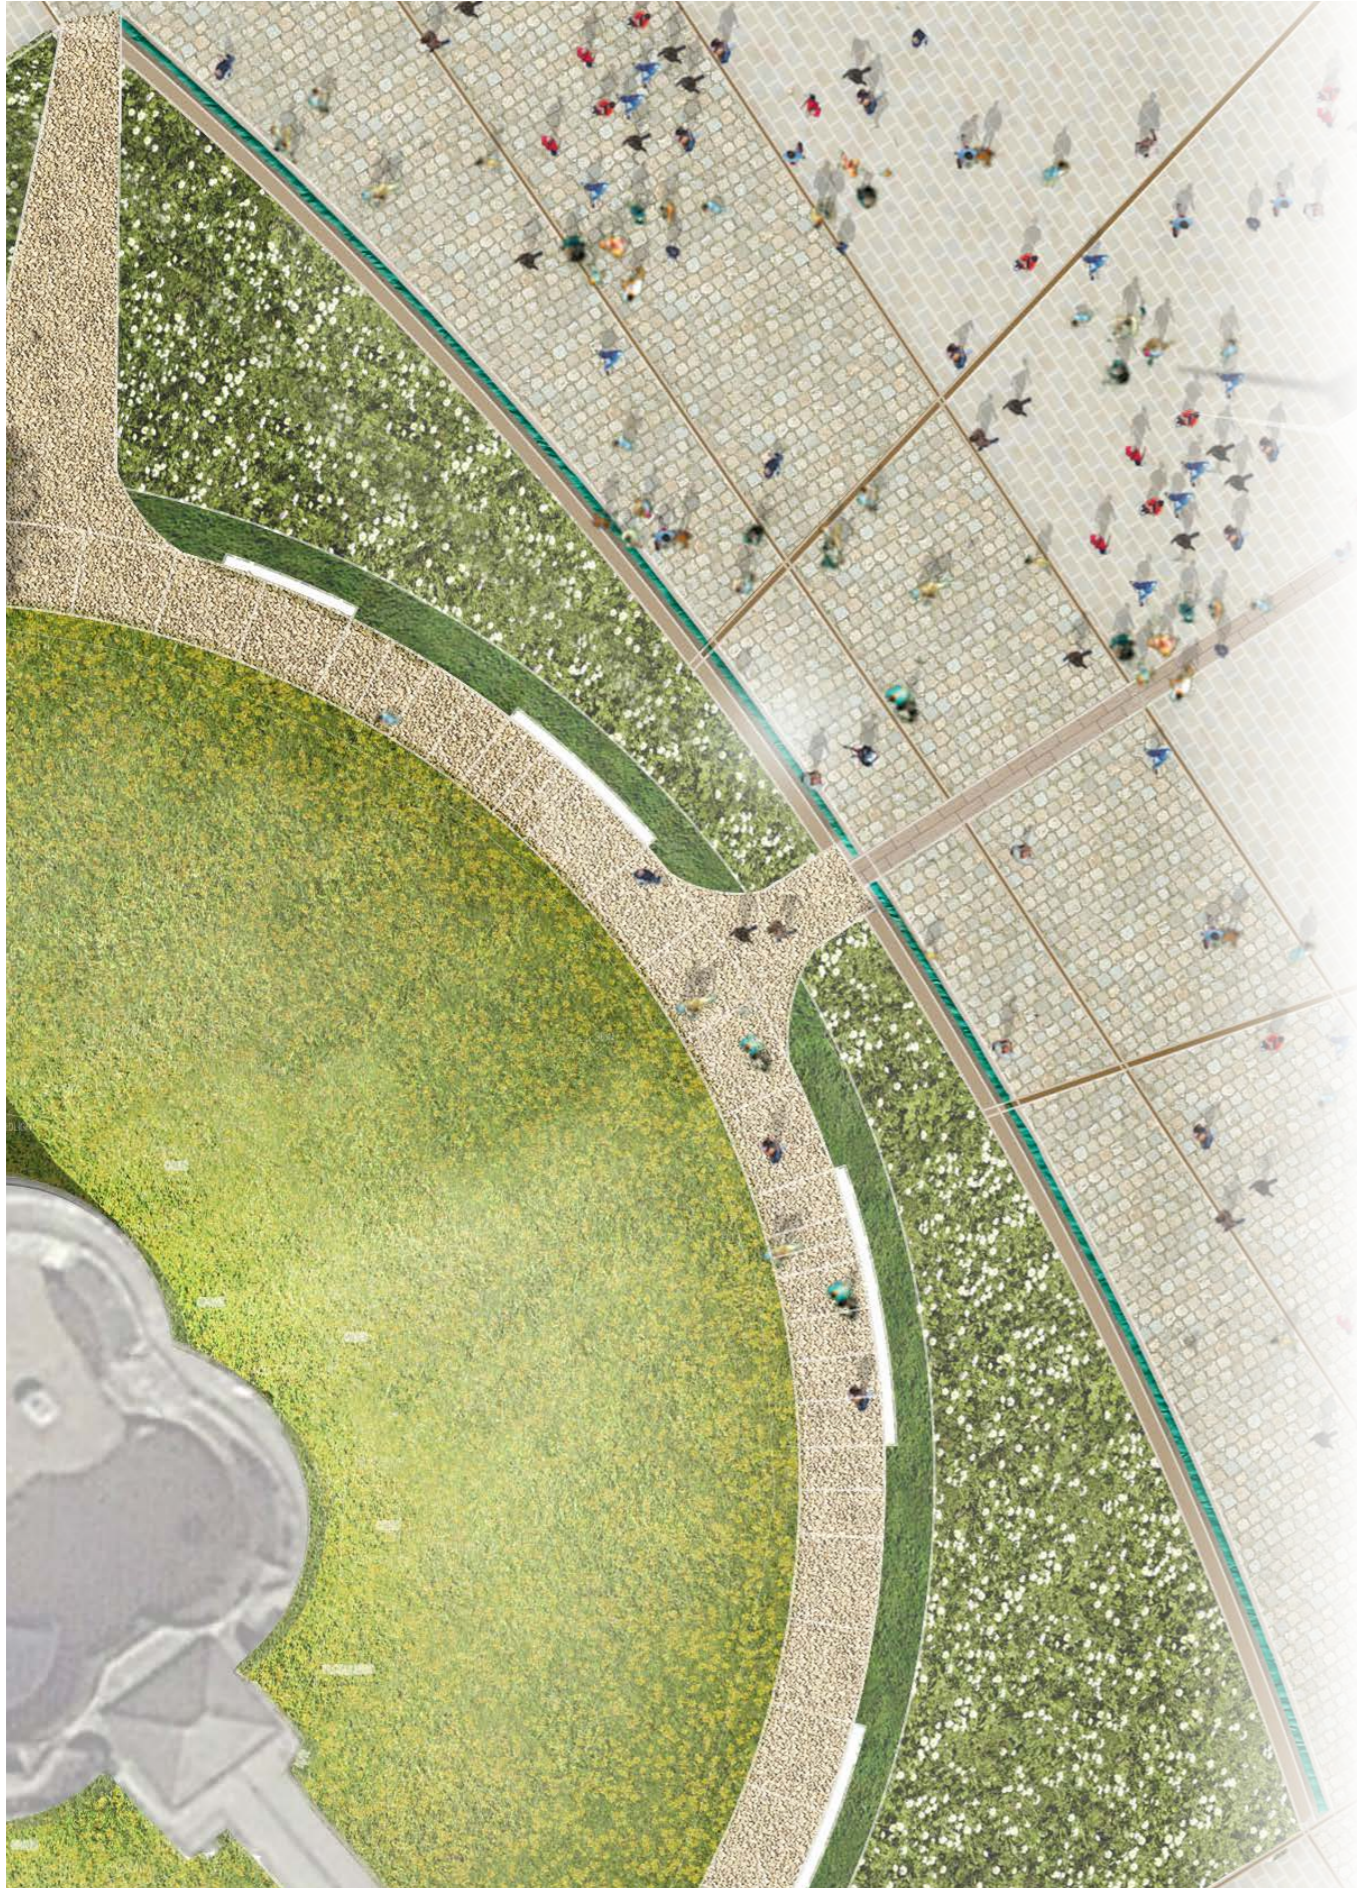


STONE EDGE AND PLANTING

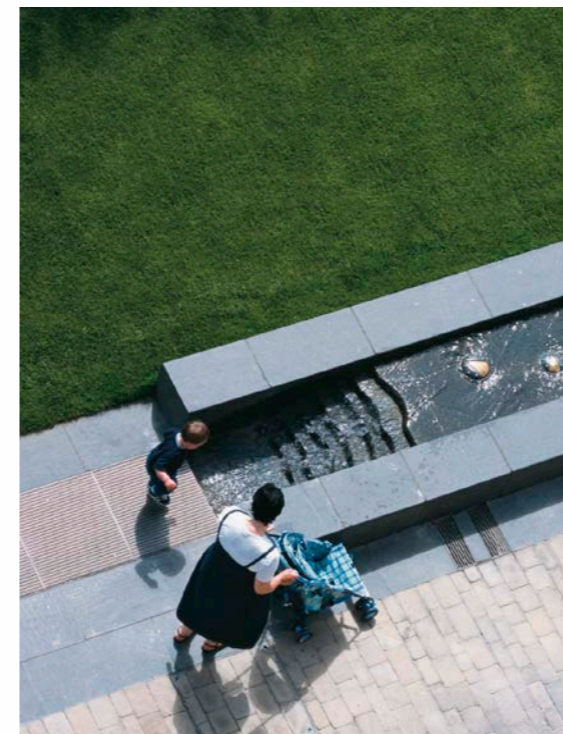

WATER FOR ART AND SYMOBLISUM



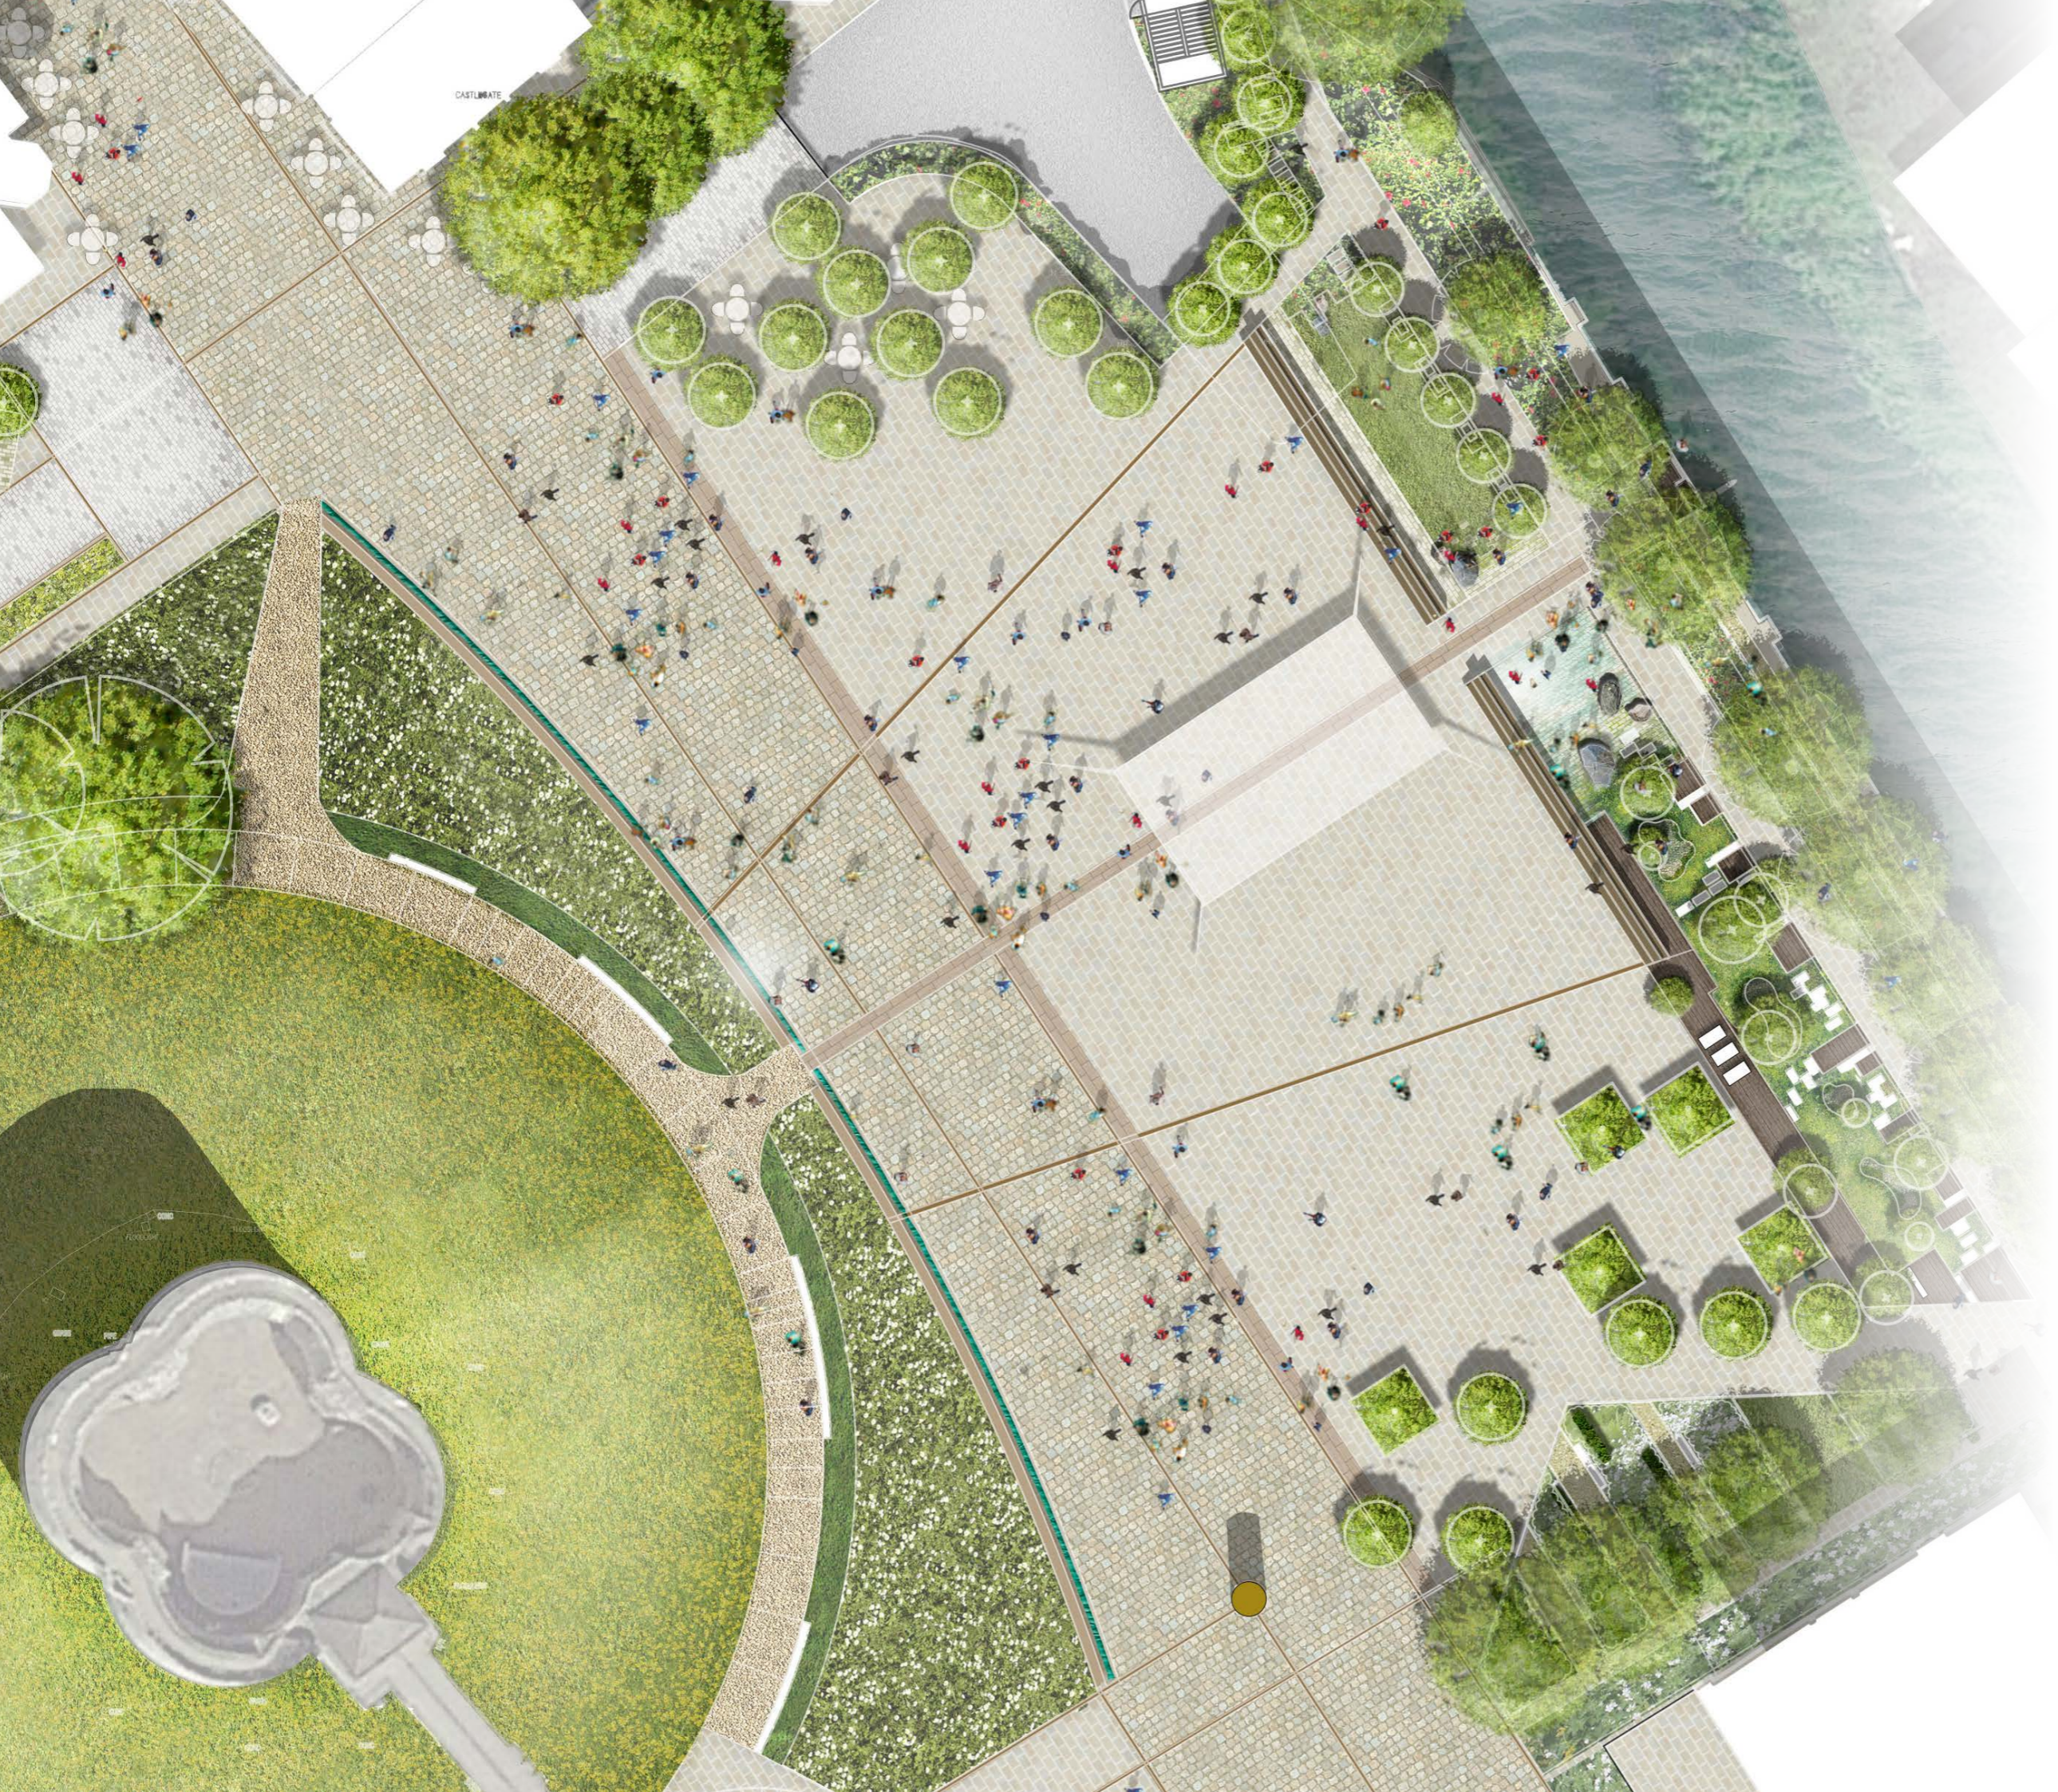

CASTLEWATE



CASTLEWATE

27m  
10m

20m



11m  
10m  
8m

1798m

20m




# EVENTS SPACE

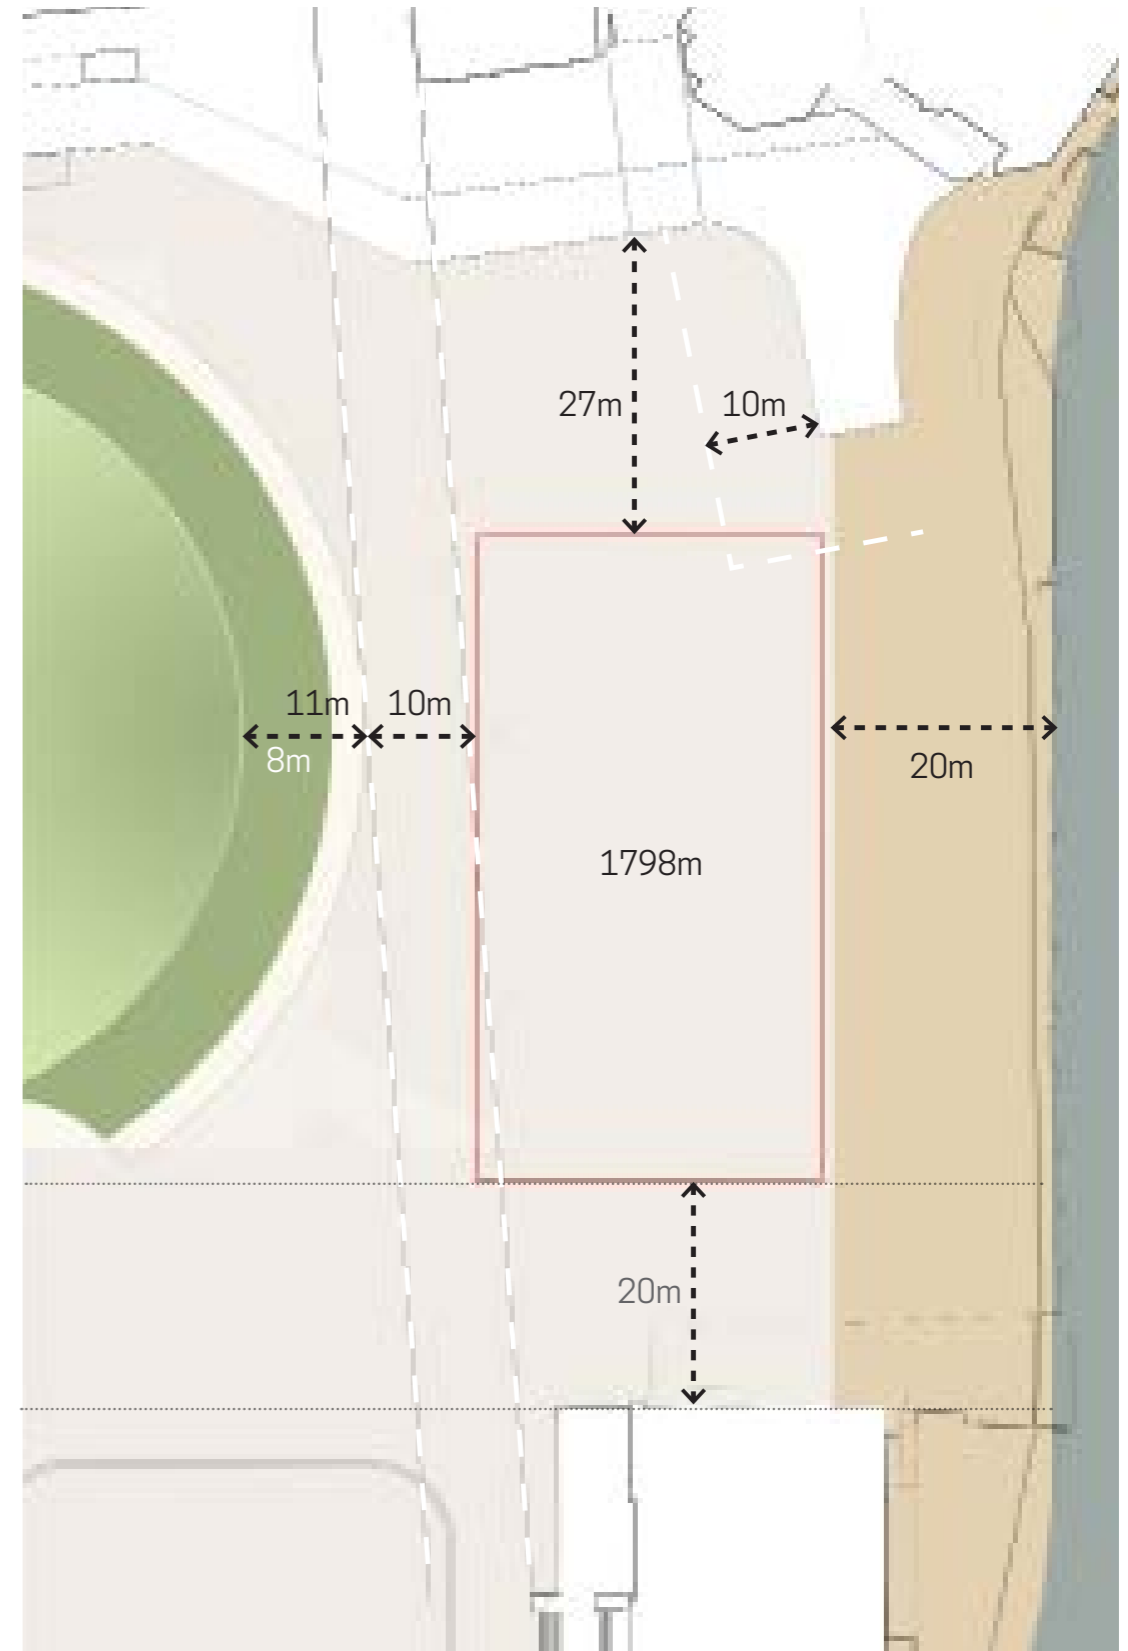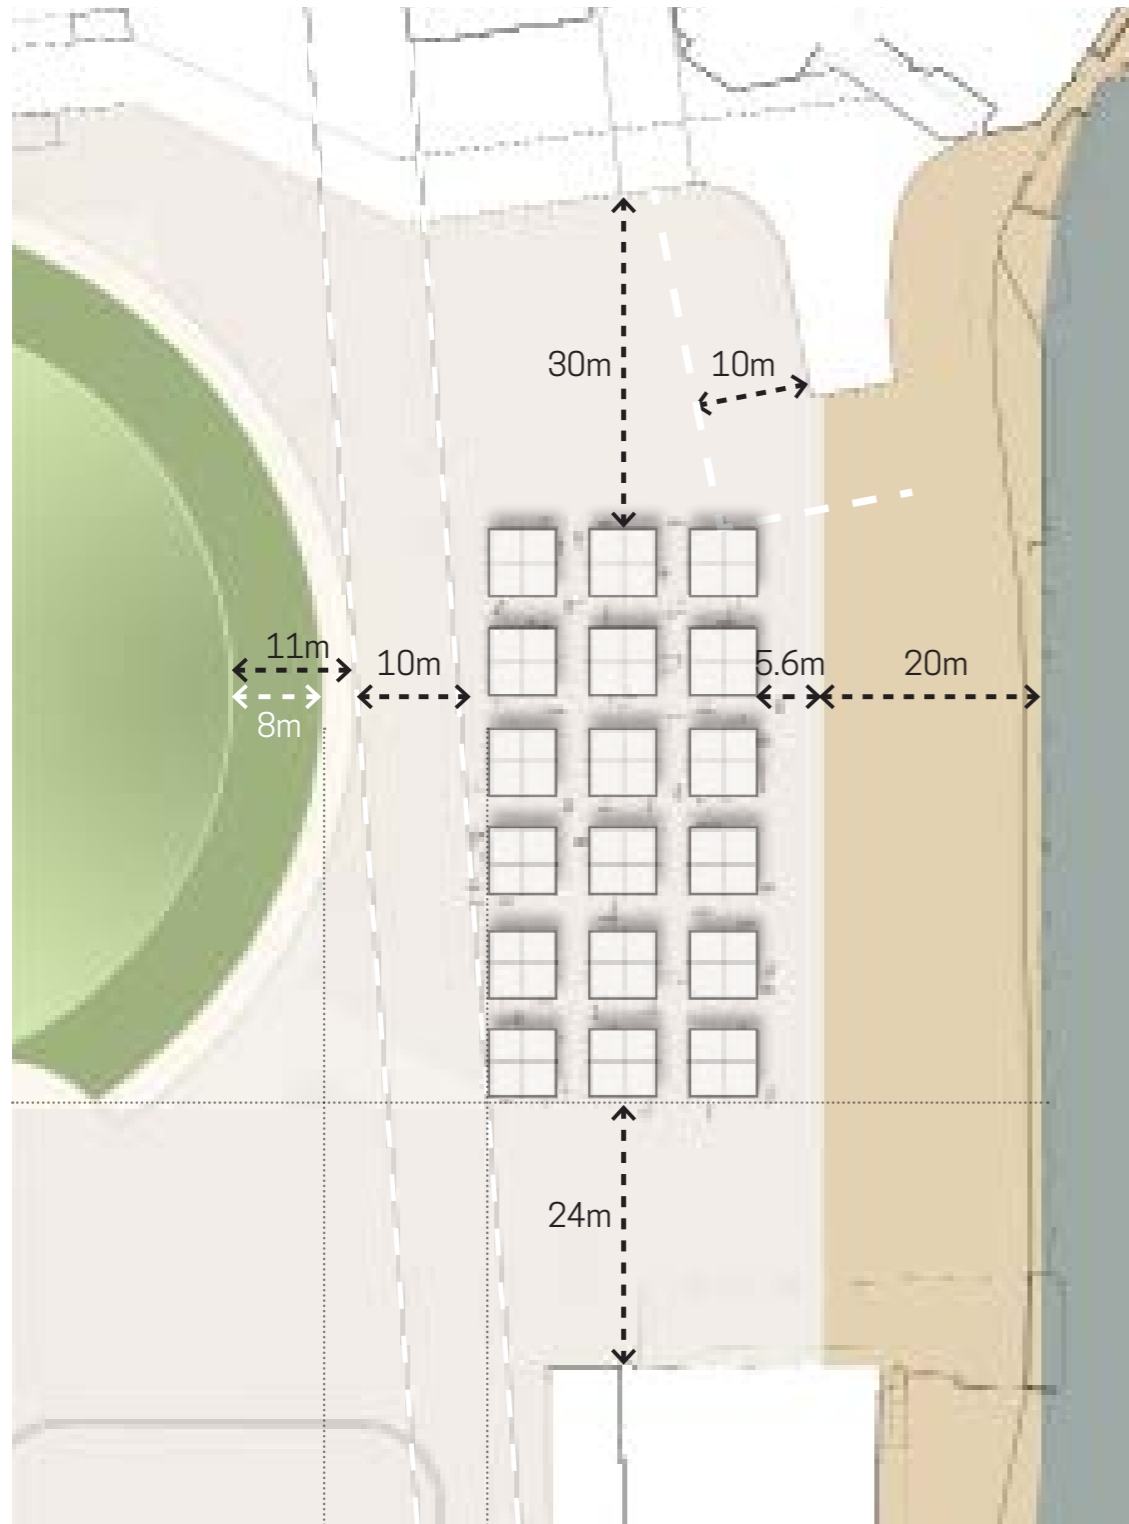

# RIVER EDGE





# RIVER EDGE

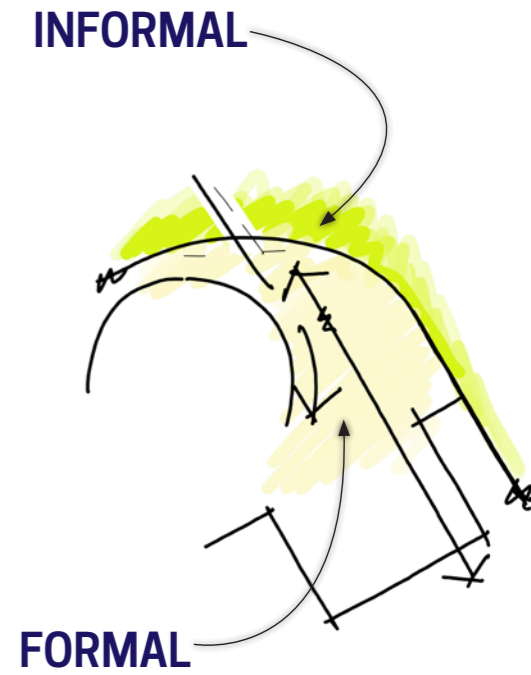


## PLANTING


# RIVER EDGE

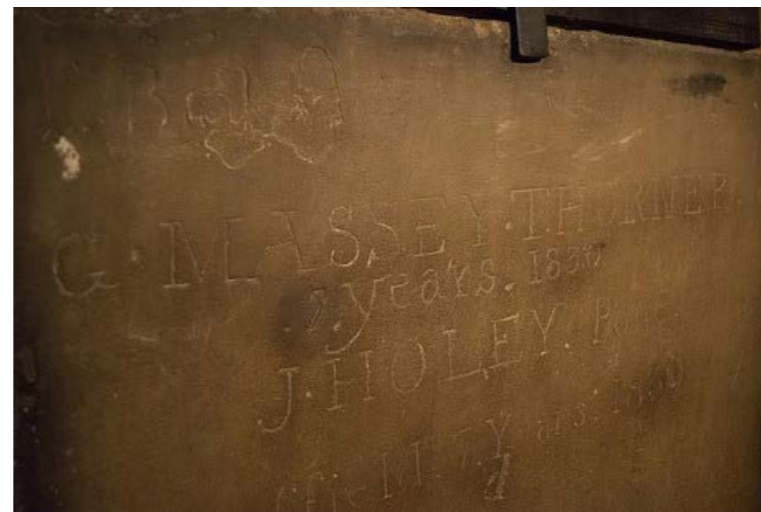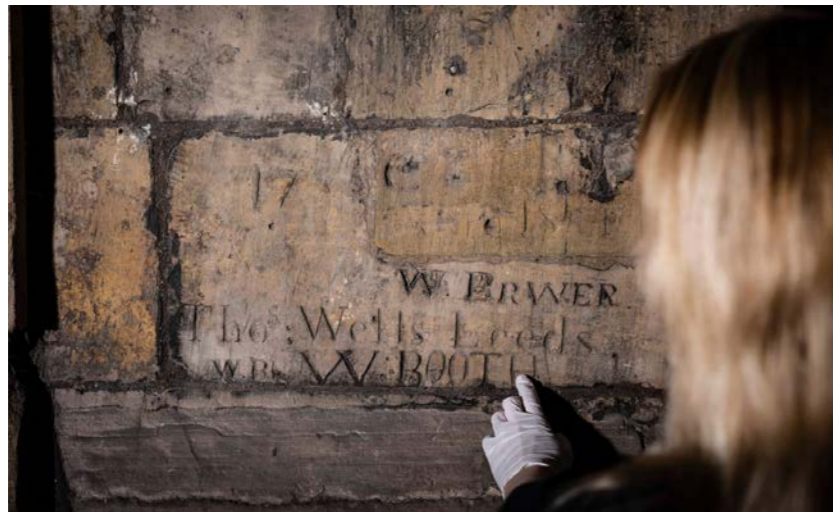


# RIVER EDGE COMPONENTS

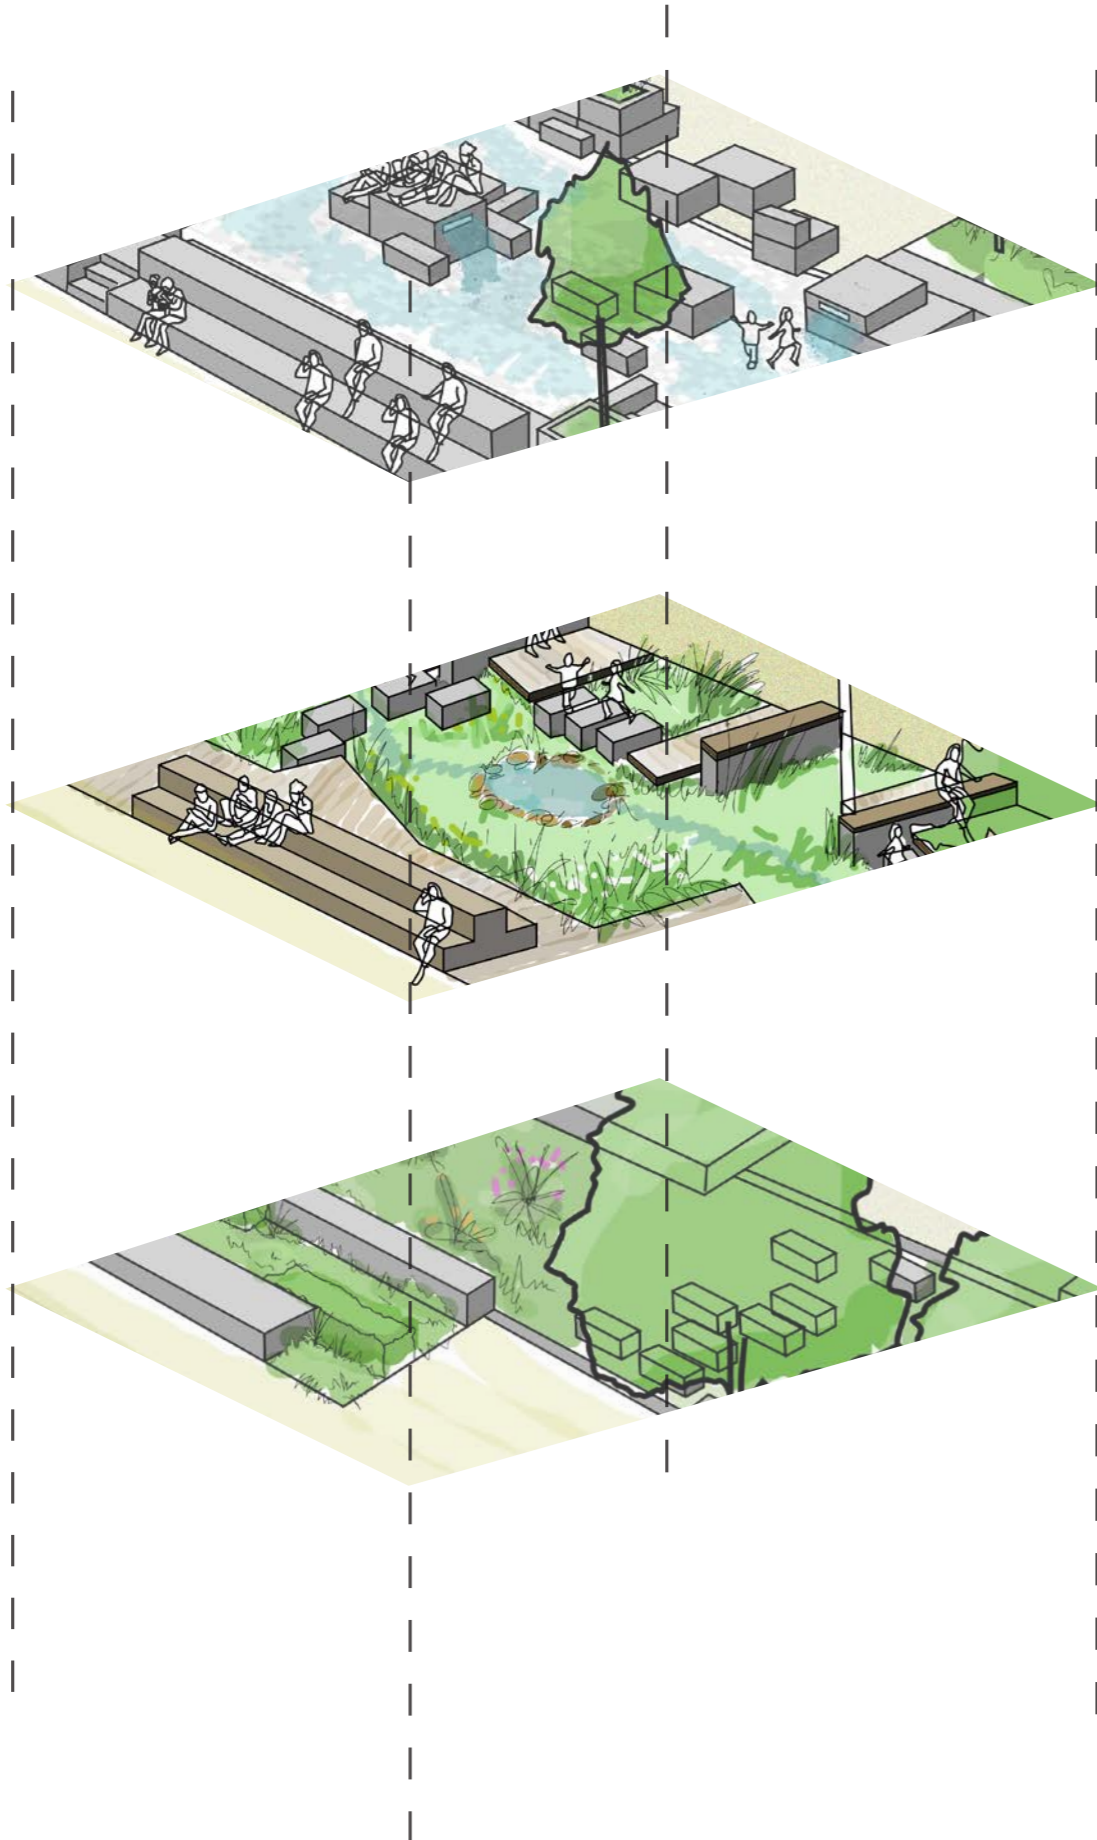


# RIVER EDGE & PLAY

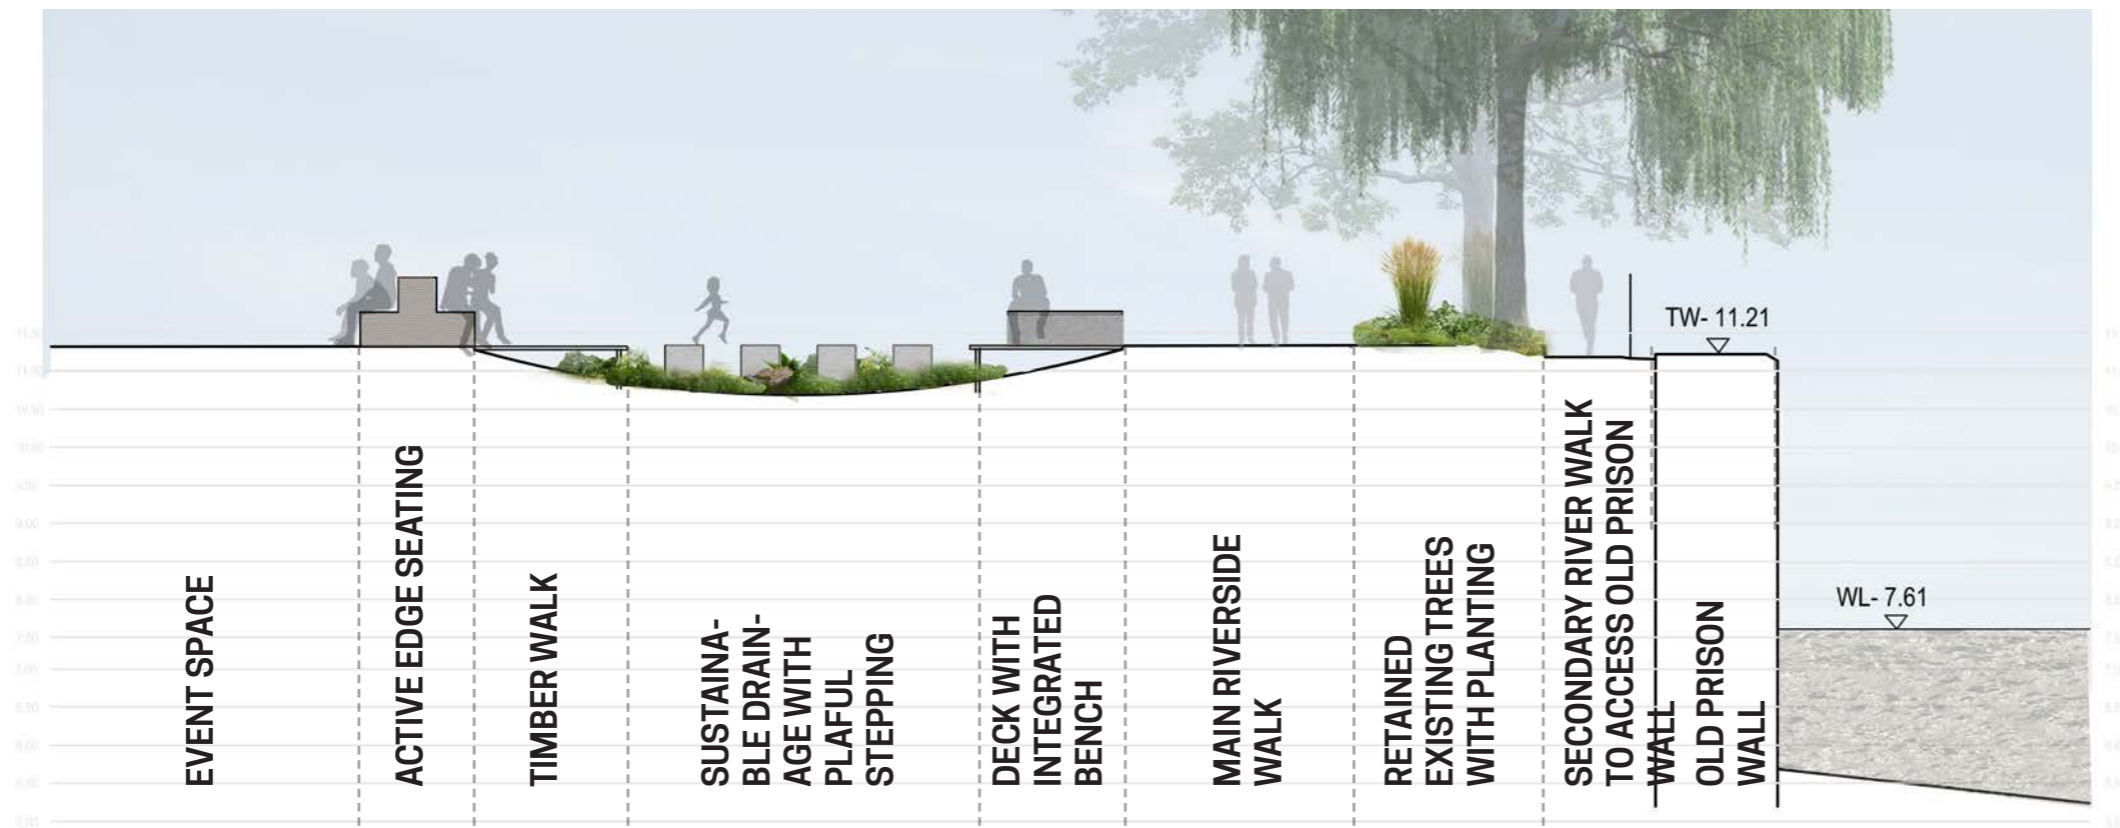


# RIVER WALK

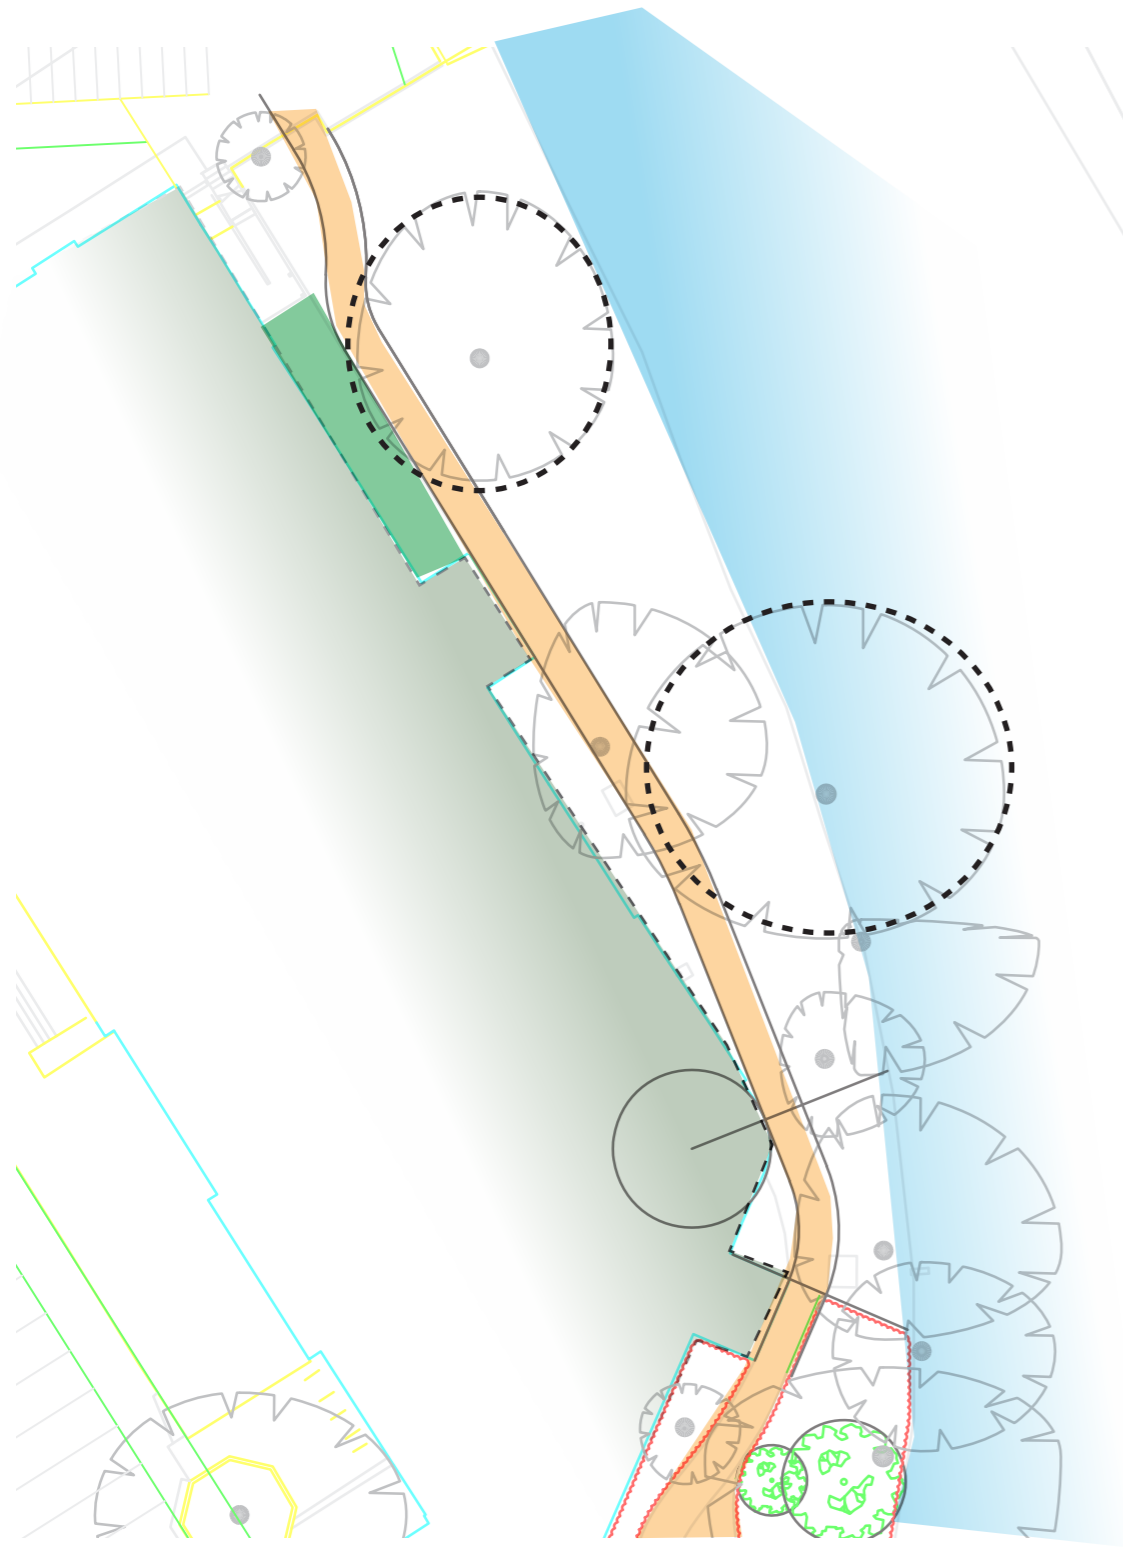

1.8m wide pedestrian pathway - Plan View

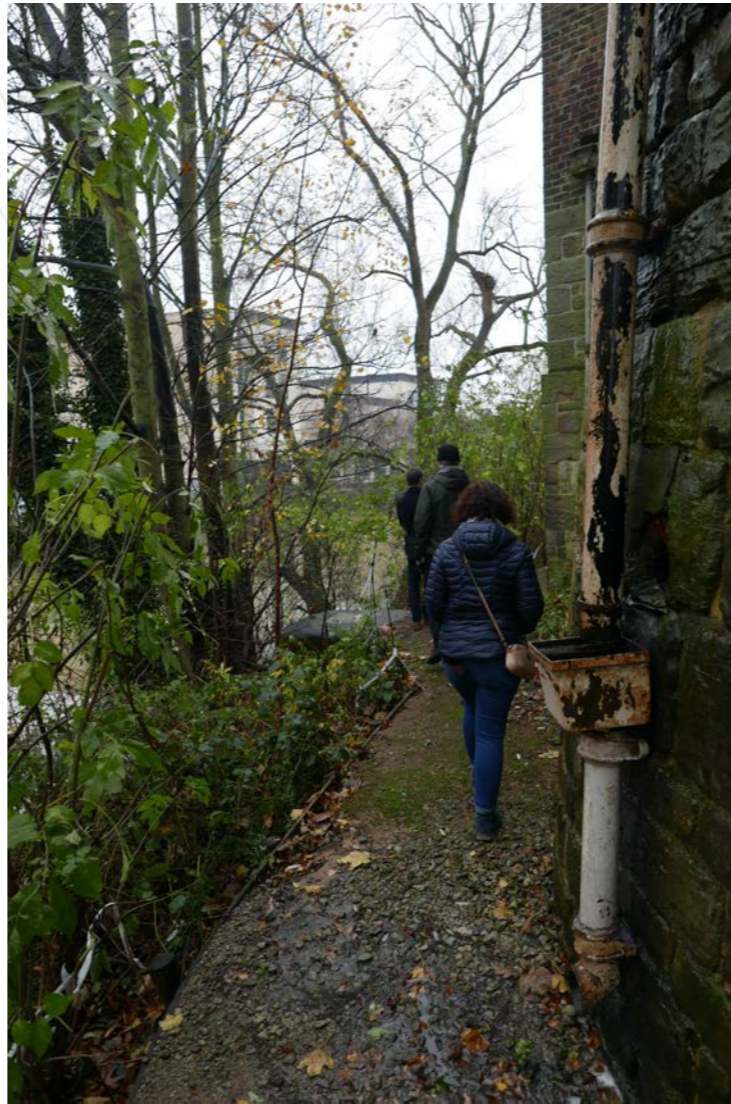

# RIVER WALK

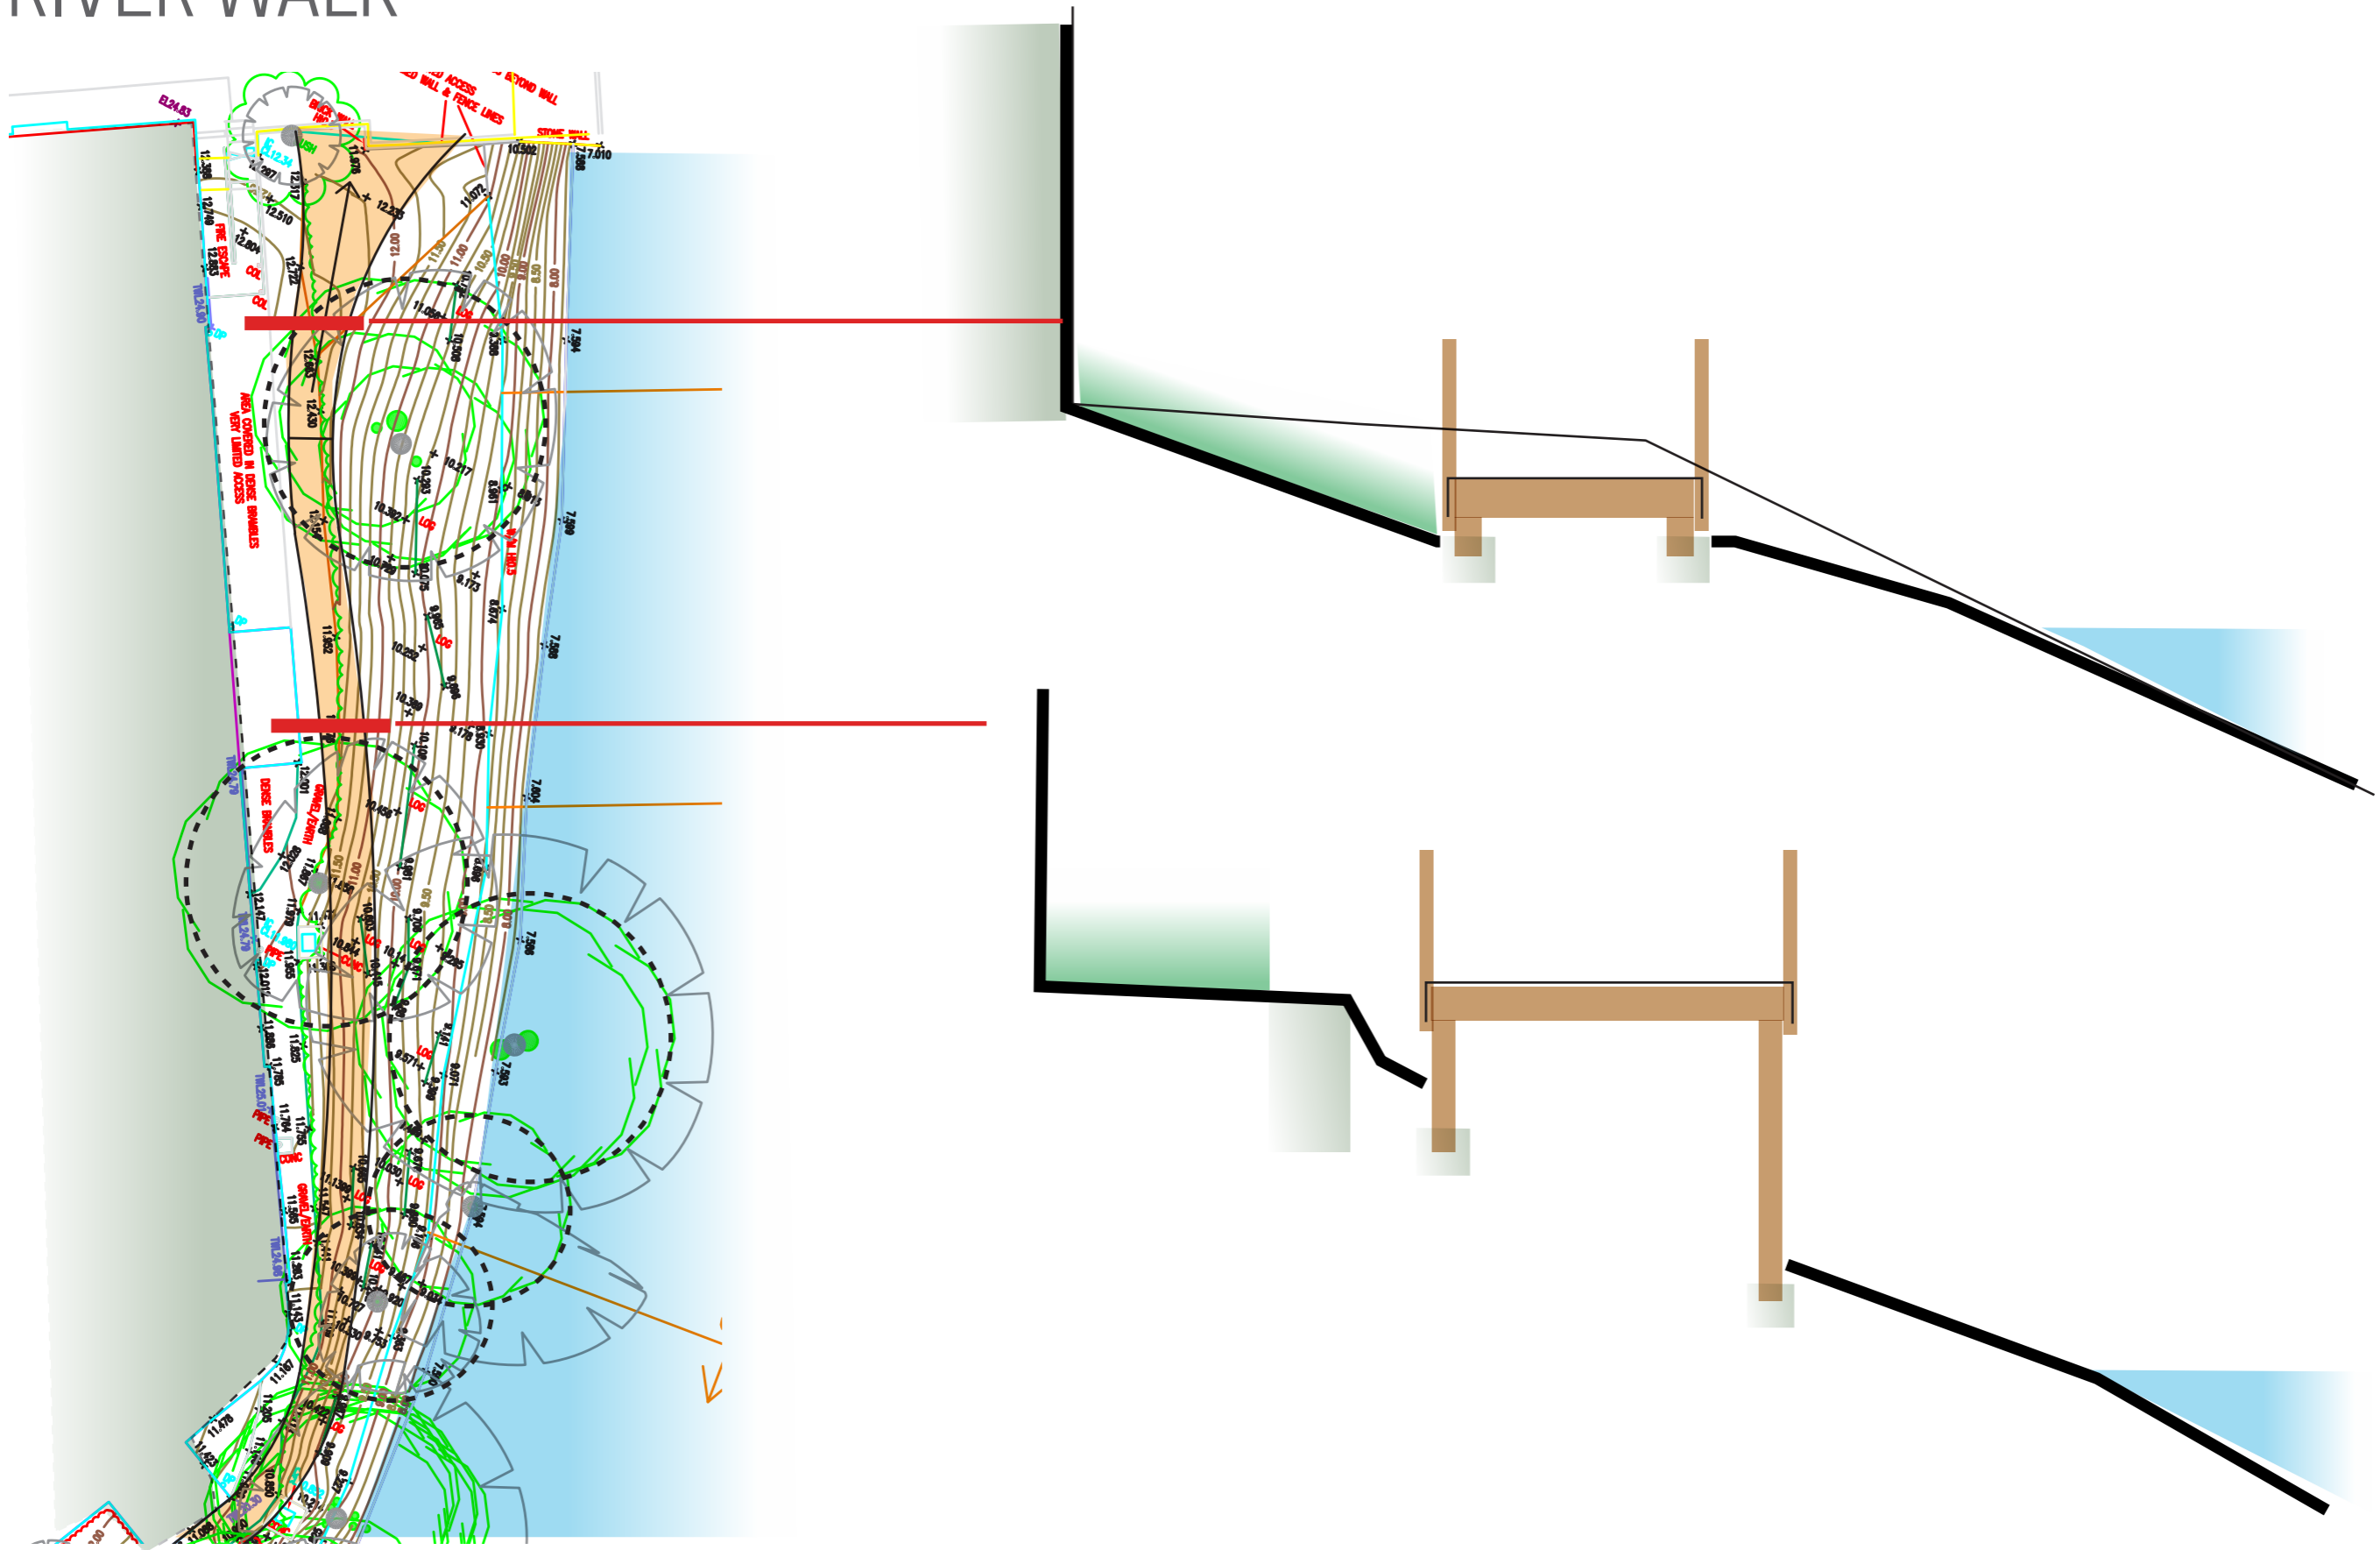


1.8m wide pedestrian pathway - Plan View



# EoY





# EoY

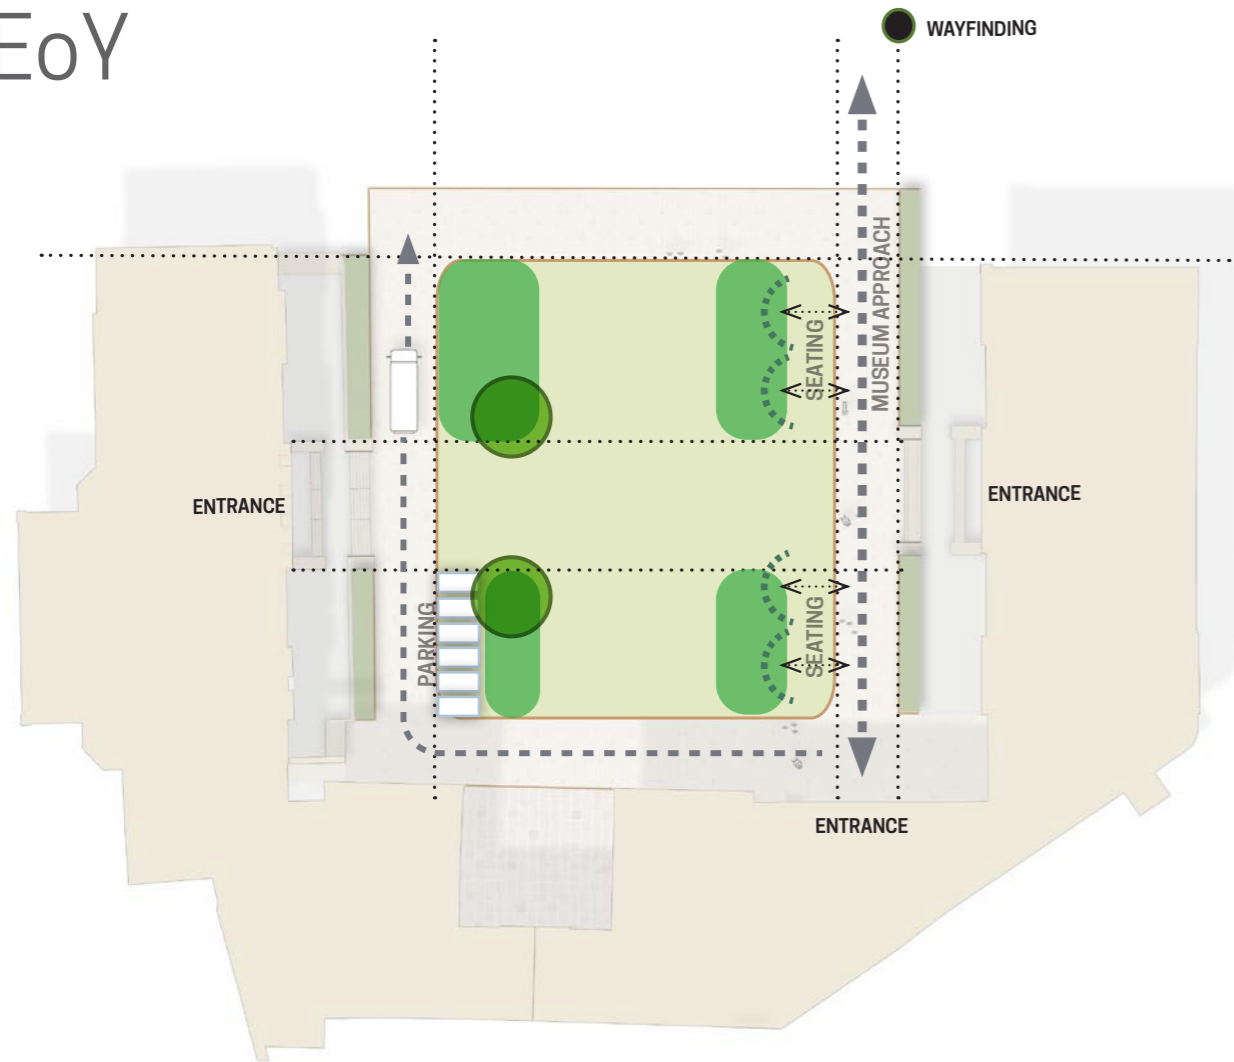

Existing


# EoY

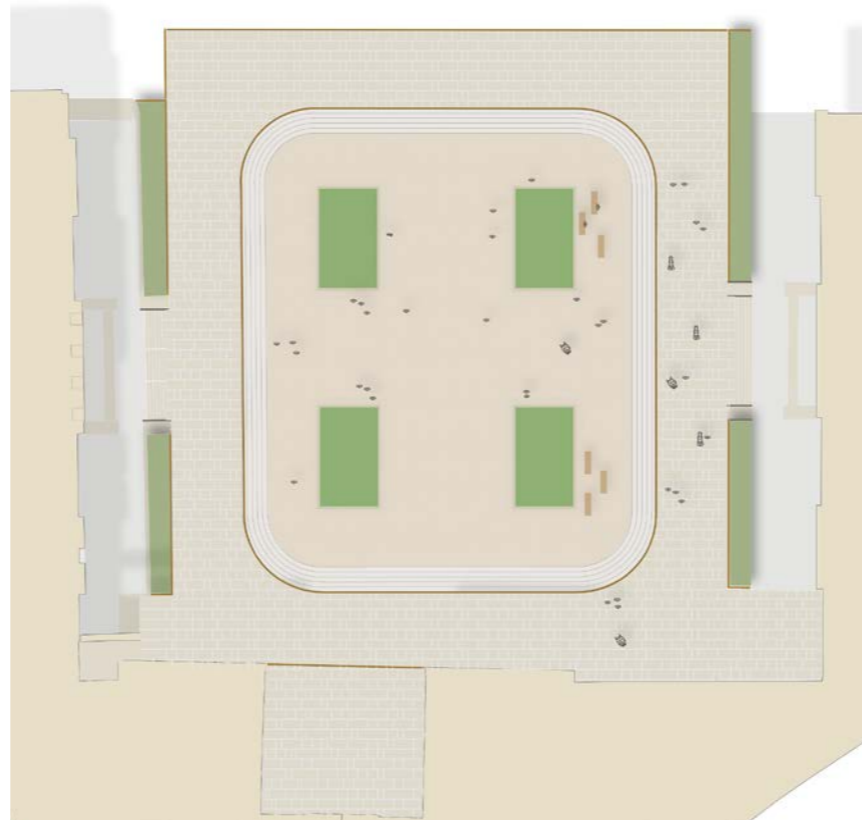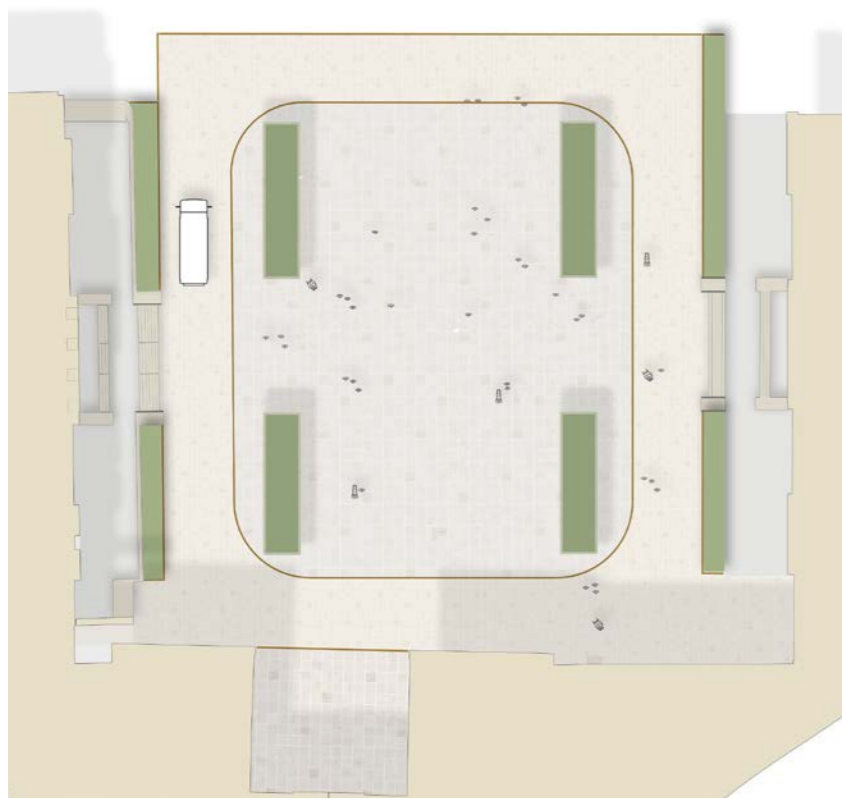

Paved

Planted



# EoY

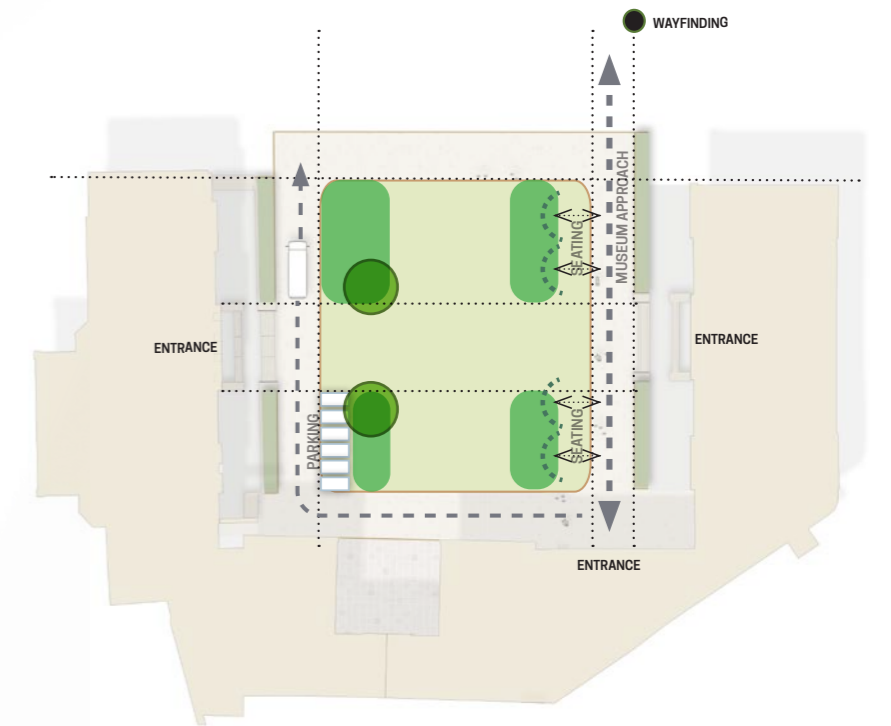

# Tower Street



# Vehicle turning head - HGV up to 10m length

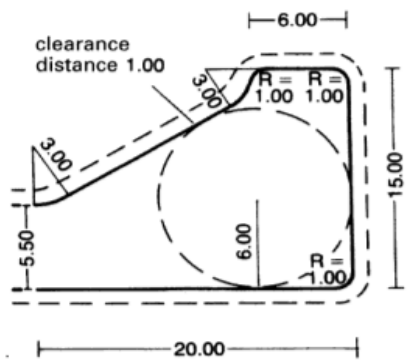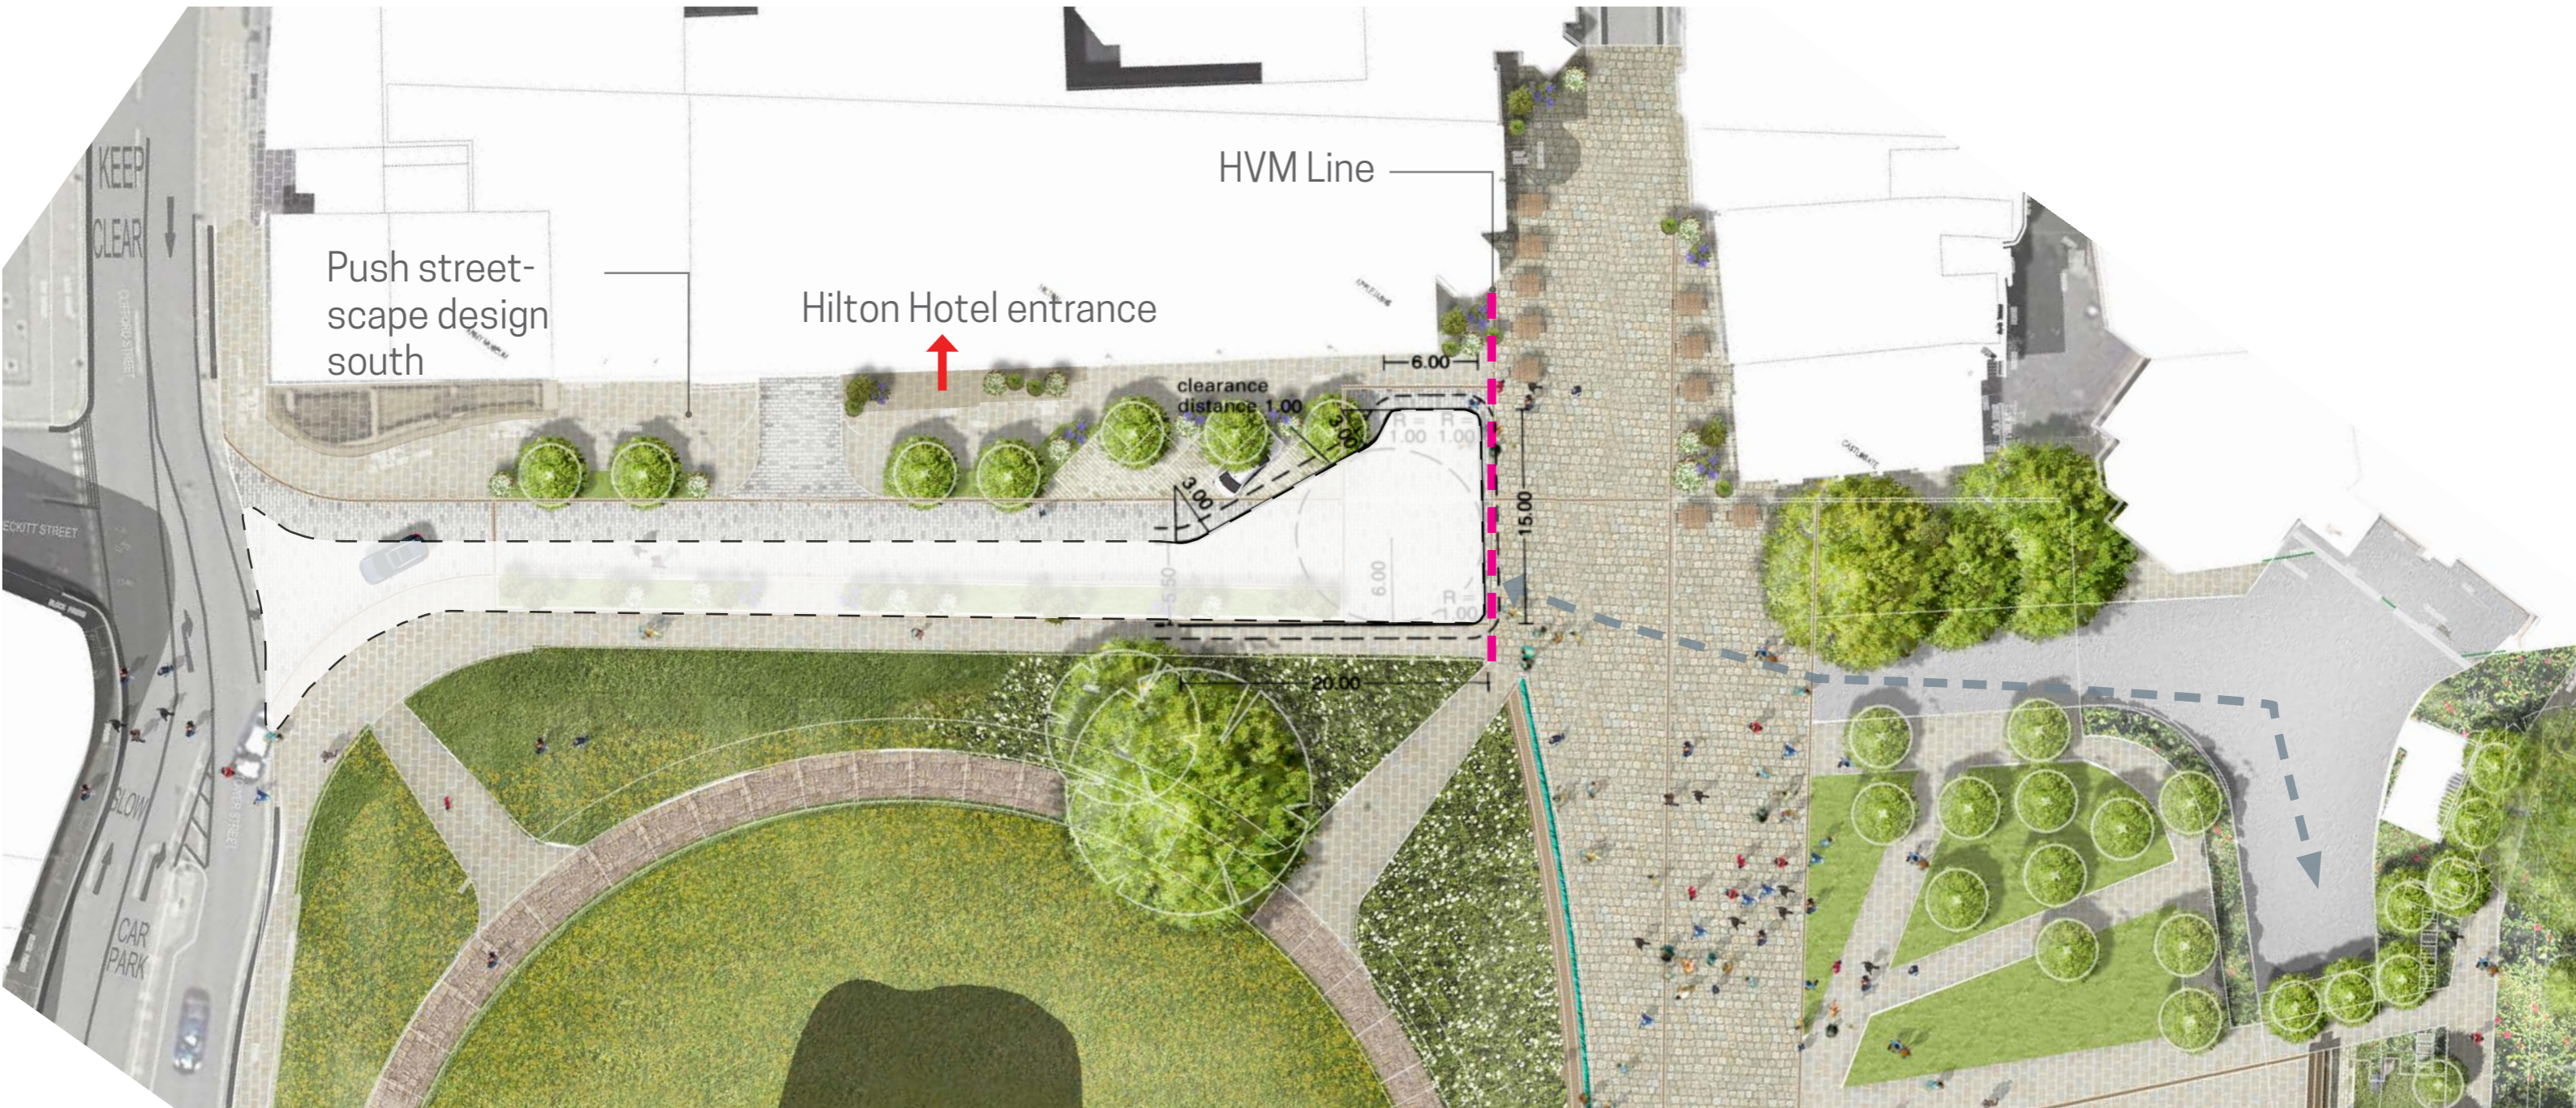

**6** Turning place for HGVs up to 10 m and 22 t (3-axle refuse collection vehicle)



# EYE OF YORK PUBLIC REALM DESIGN STUDY- DRAFT

Version	Date Issued
DRAFT (V6)	19th May 2021