


York Station, Station Road, York

23/01640/LBC

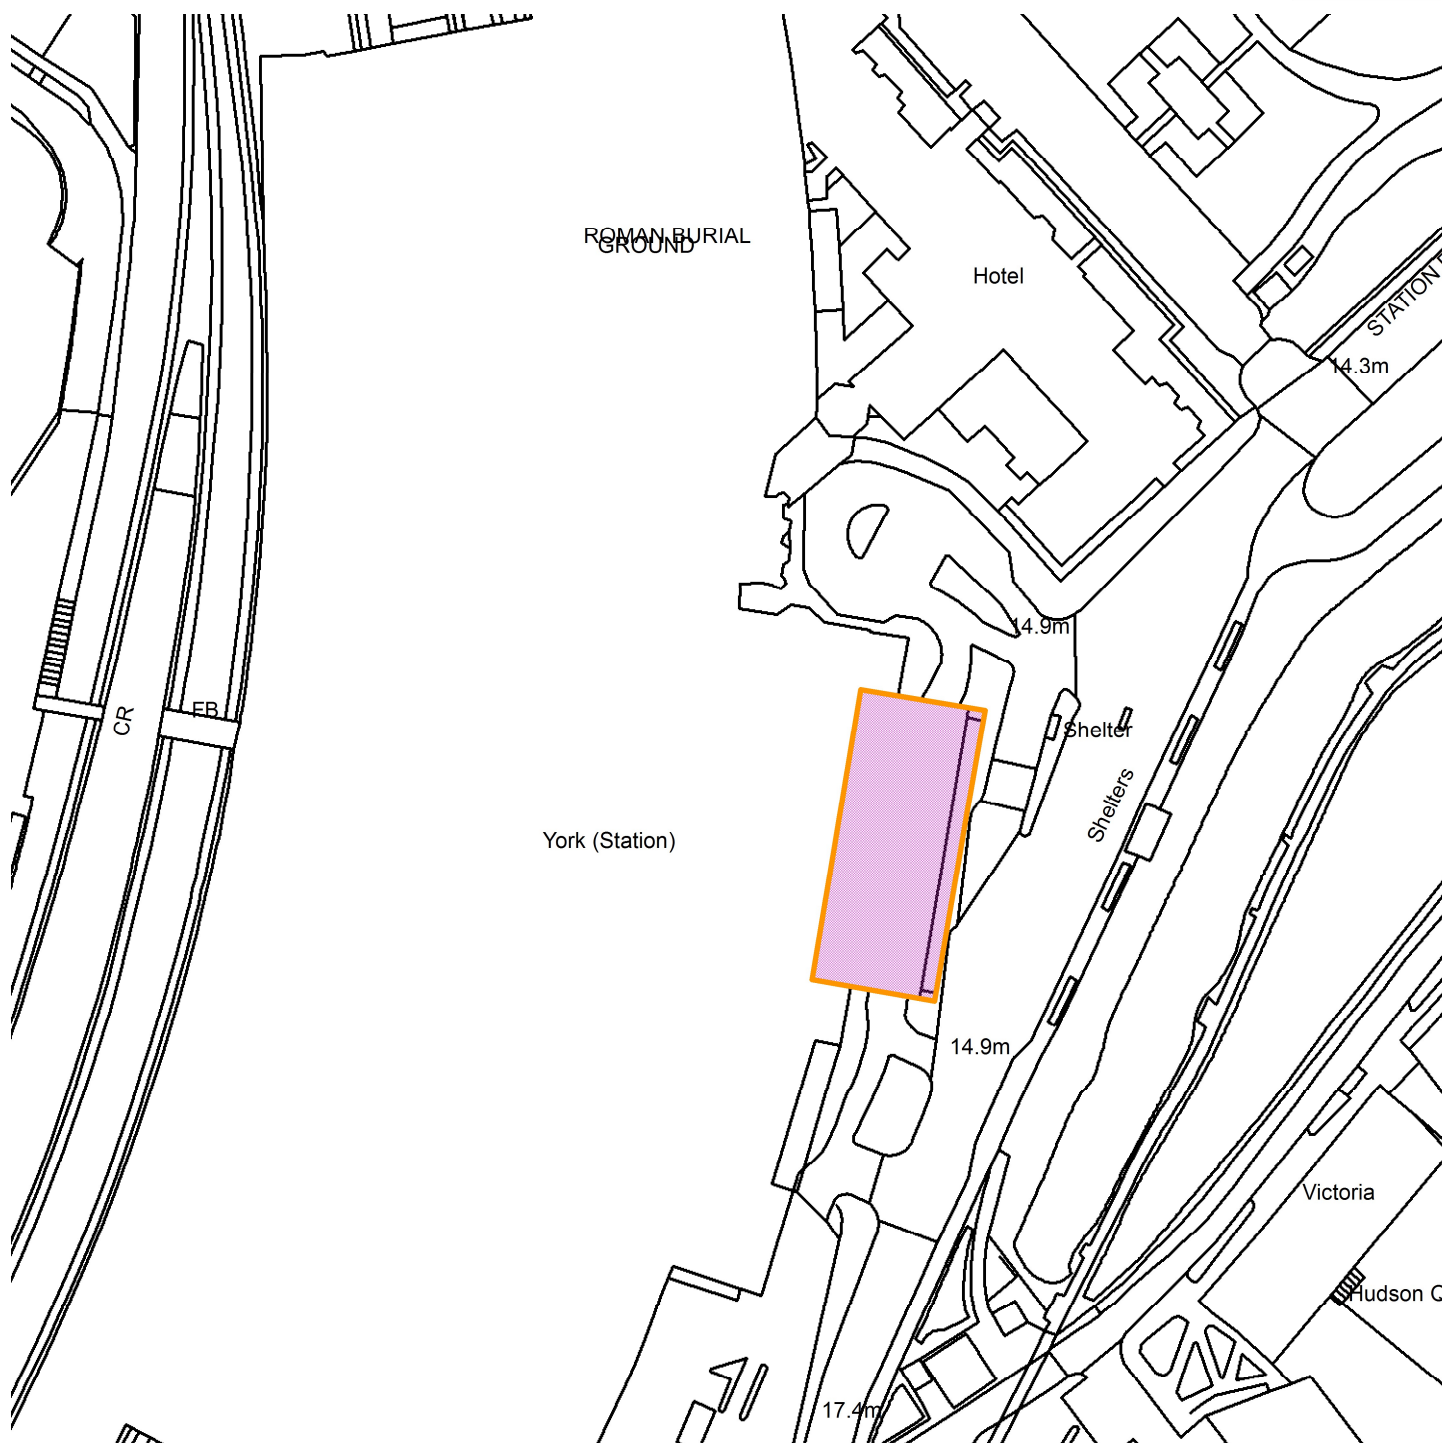

GIS by ESRI (UK)



Scale : 1:1196

Reproduced from the Ordnance Survey map with the permission of the Controller of Her Majesty's Stationery Office © Crown Copyright 2000.

Unauthorised reproduction infringes Crown Copyright and may lead to prosecution or civil proceedings.

Organisation	City of York Council
Department	Directorate of Place
Comments	Site Location Plan
Date	27 October 2023
SLA Number	Not Set