




KEY:
 Proposed kerb line
 Proposed road markings

NOTES:
 Layout as Option One but includes longer third lane at each approach (output of VISSIM 2026 model)
 Widening on 3 arms, no widening to circulatory carriageway required
 Existing Pedestrian crossing near Riverside Farm to be improved

Farm

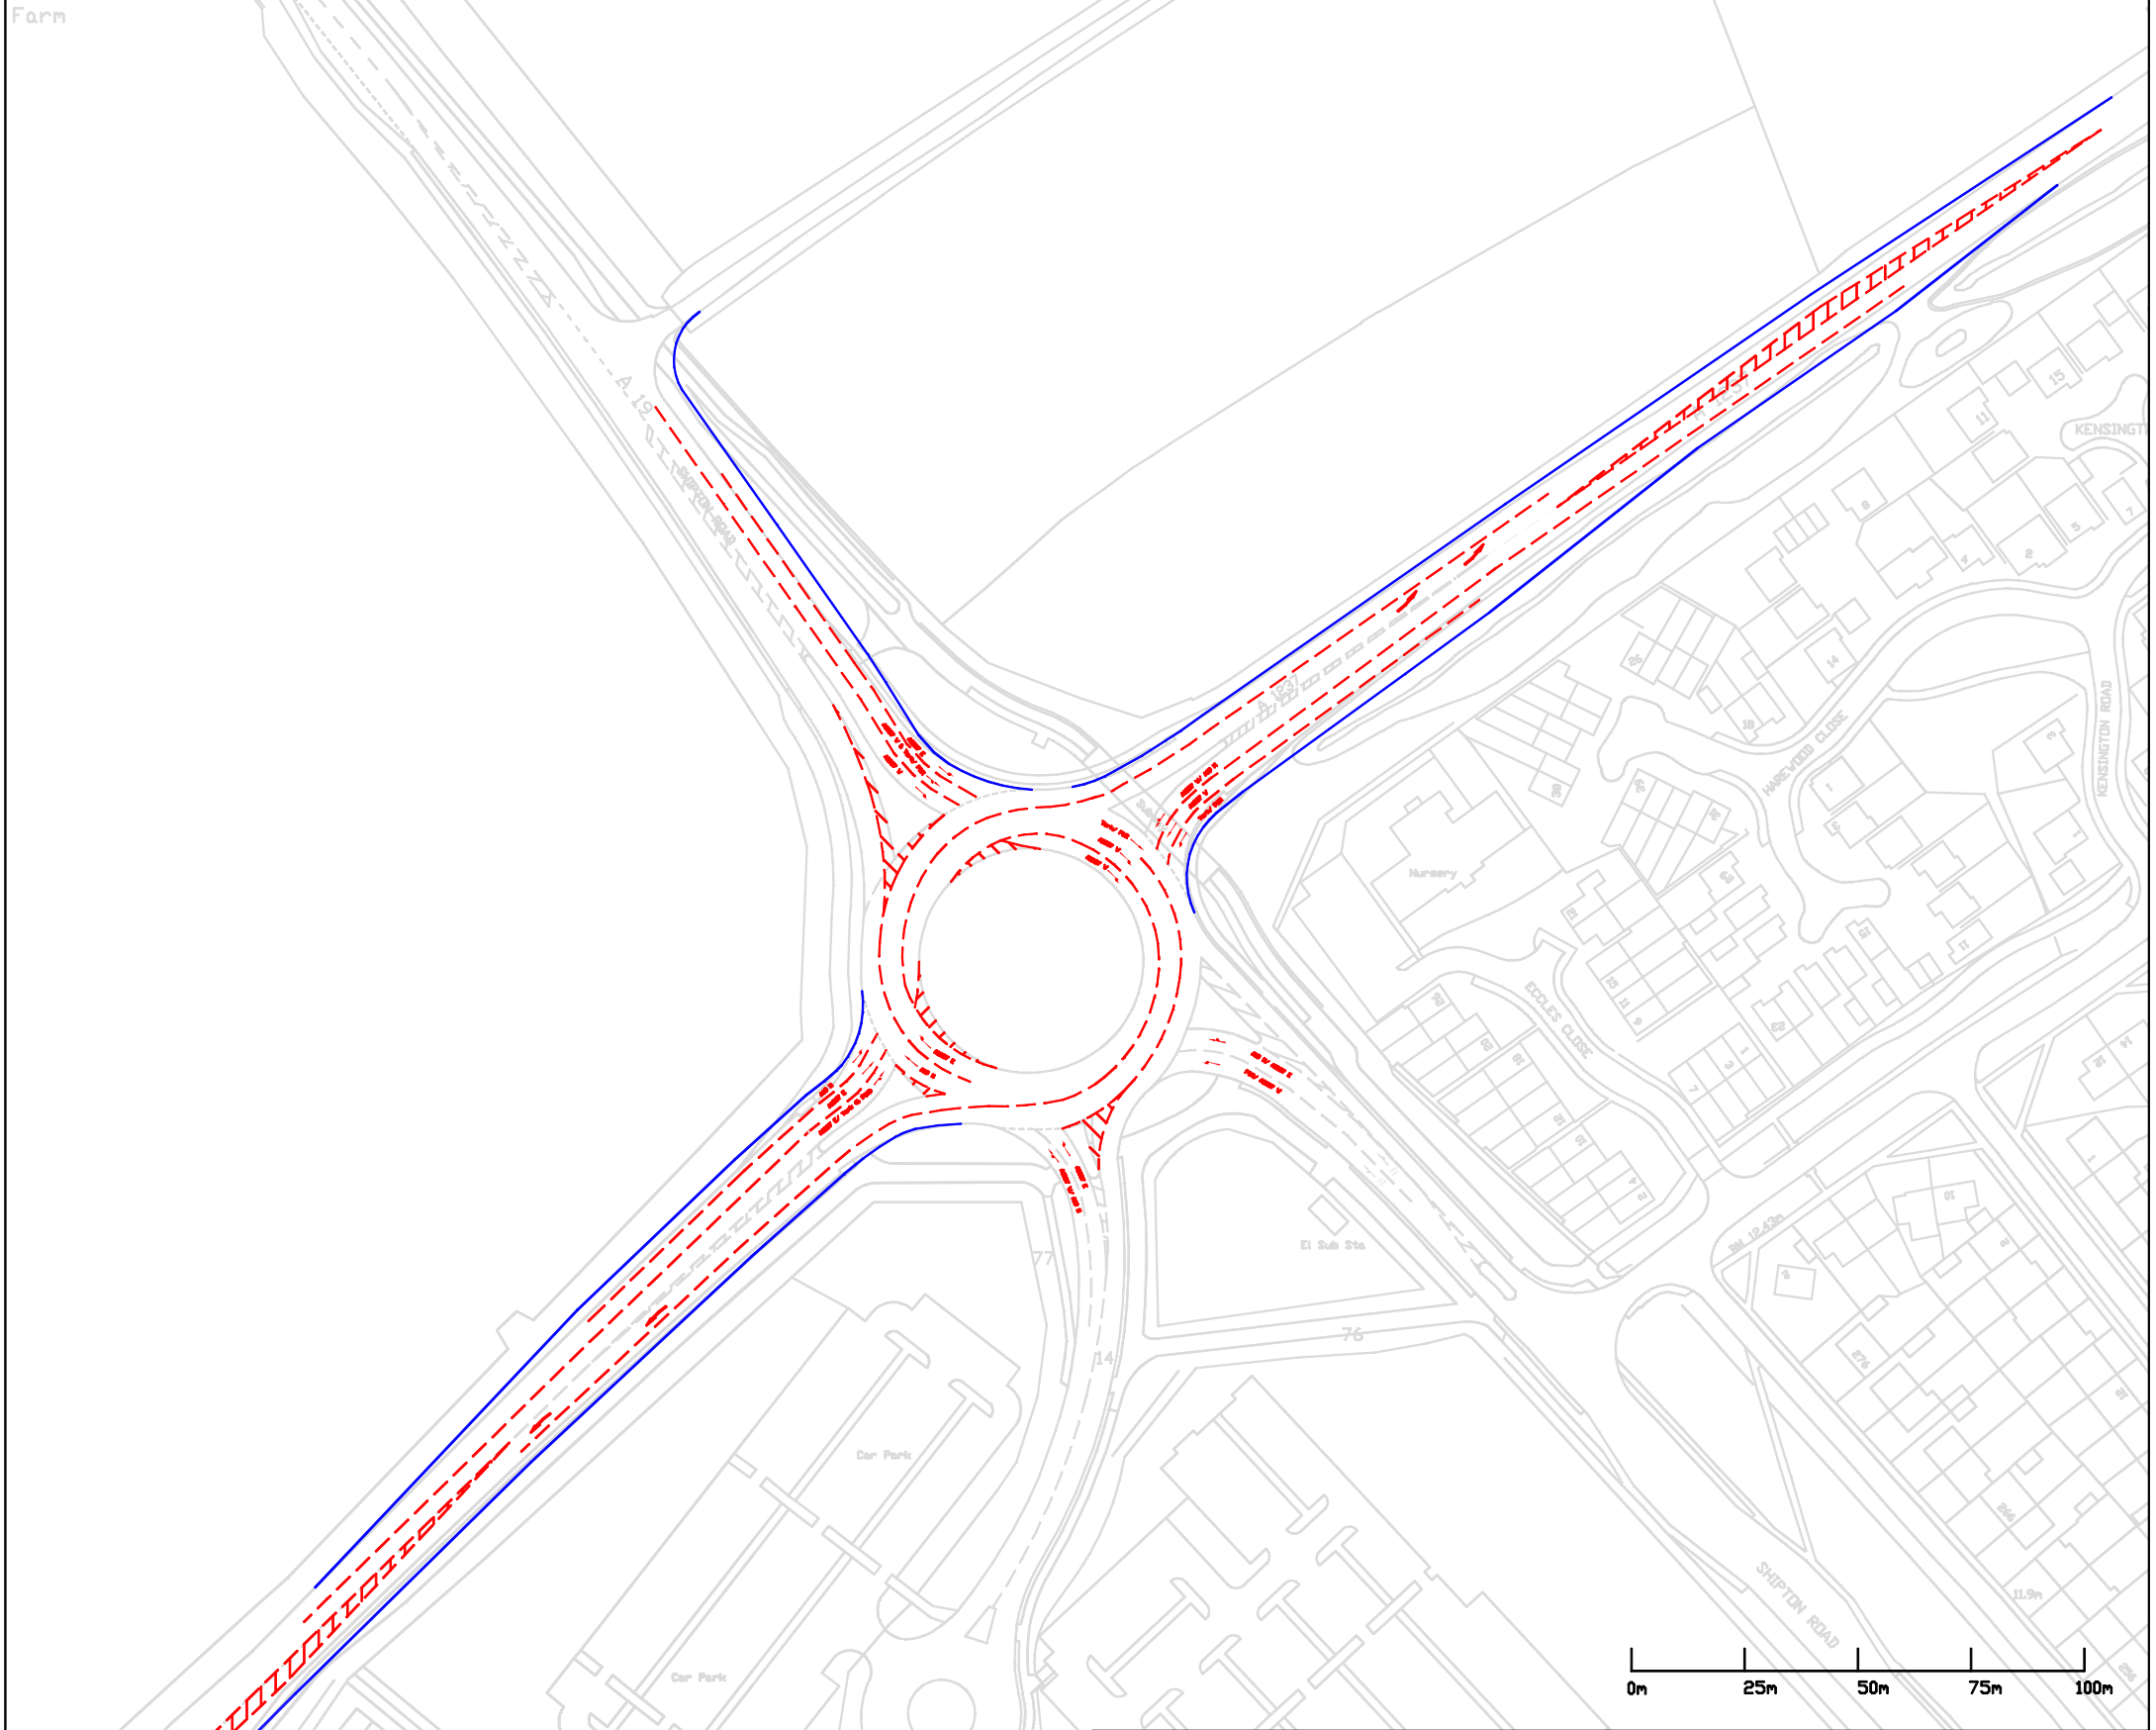


Layby Closure required

DRAFT

KEY CONSTRAINTS:
 Statutory Undertakers' apparatus
 Pedestrian and cyclist facilities
 Land availability within the highway boundary and existing features
 Existing drainage capacity

This map is reproduced from Ordnance Survey® material by Halcrow on behalf of The City of York Council with the permission of the Controller of Her Majesty's Stationery Office, ©Crown copyright. Unauthorised reproduction infringes Crown copyright and may lead to prosecution or civil proceedings. Licence Number: 1000 20818

Client 	Halcrow Group Limited Riverside, Dunedin House, Teesdale Business Park Stockton-On-Tees, TS17 6BJ Tel. +44 (0) 1642 632800 Fax. +44 (0) 1642632801 www.halcrow.com	Drawing A1237/A19 ROUNDABOUT IMPROVEMENTS	Drawing No. TACYCB/810/010/A	Revision
		OPTION A		Drawing Scale: As shown Plot Scale:
		Drawn by: R. Allen Date: 25/09/09	CAD Filename:	
		Checked by: I. Maclean Date: 25/09/09		
		Authorised by: I. Maclean Date: 25/09/09		

