

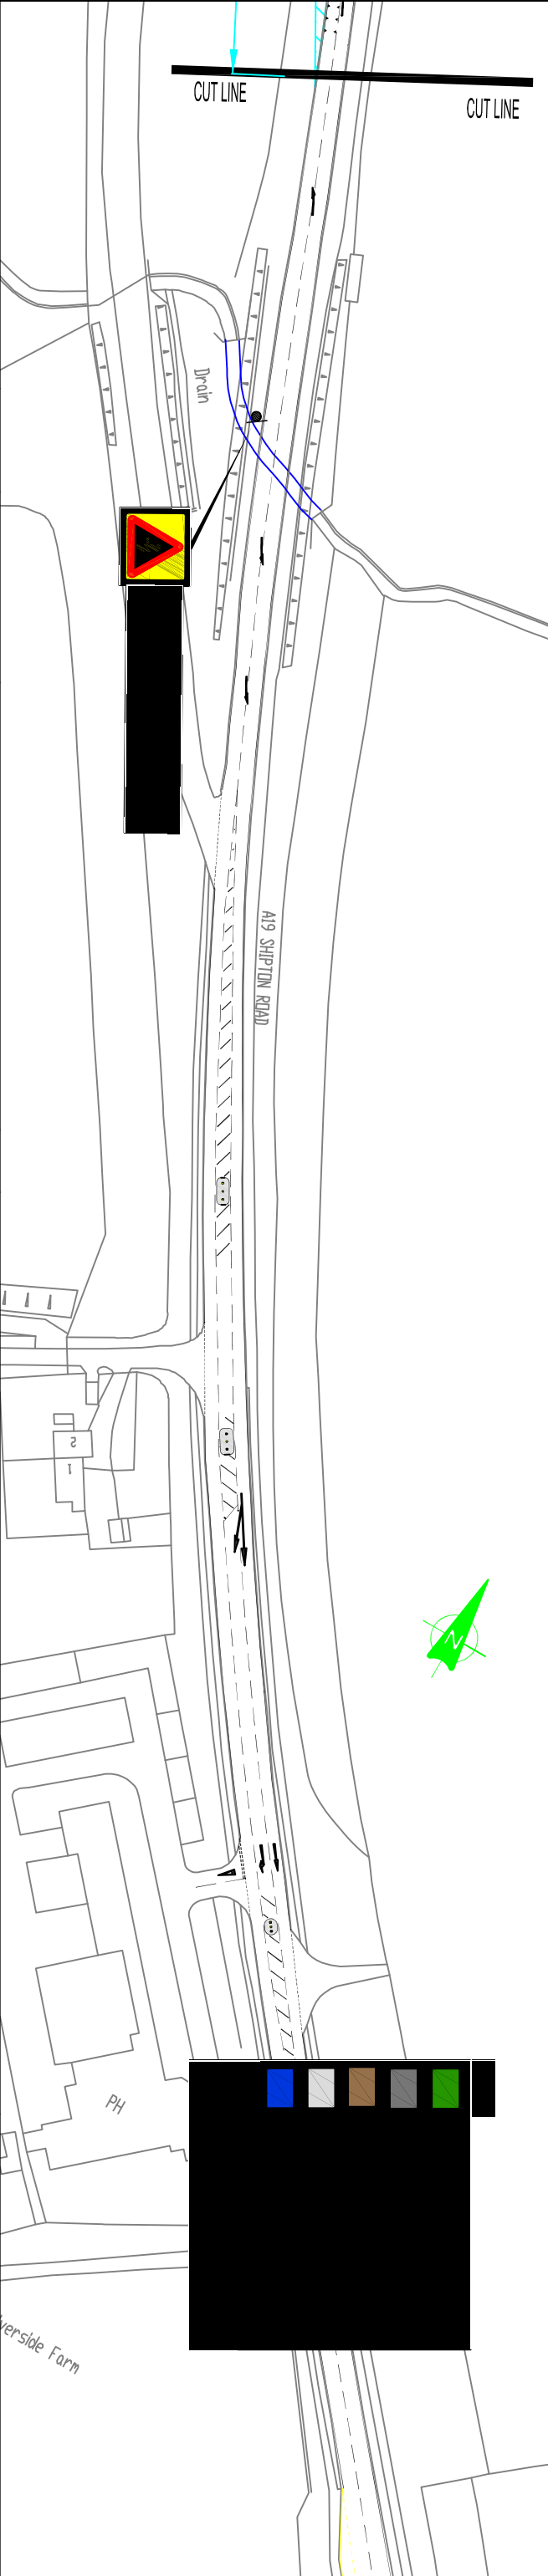


INITIAL	REV	AMENDMENTS	DATE
RJM			
BC			
1:500			
M/S			
12/12/05			
AO			
A1			

A19 SHIPTON ROAD (SKELTON) PROPOSED ROAD LAYOUT (ii) (40MPH)

TS/SMS/0409317/003

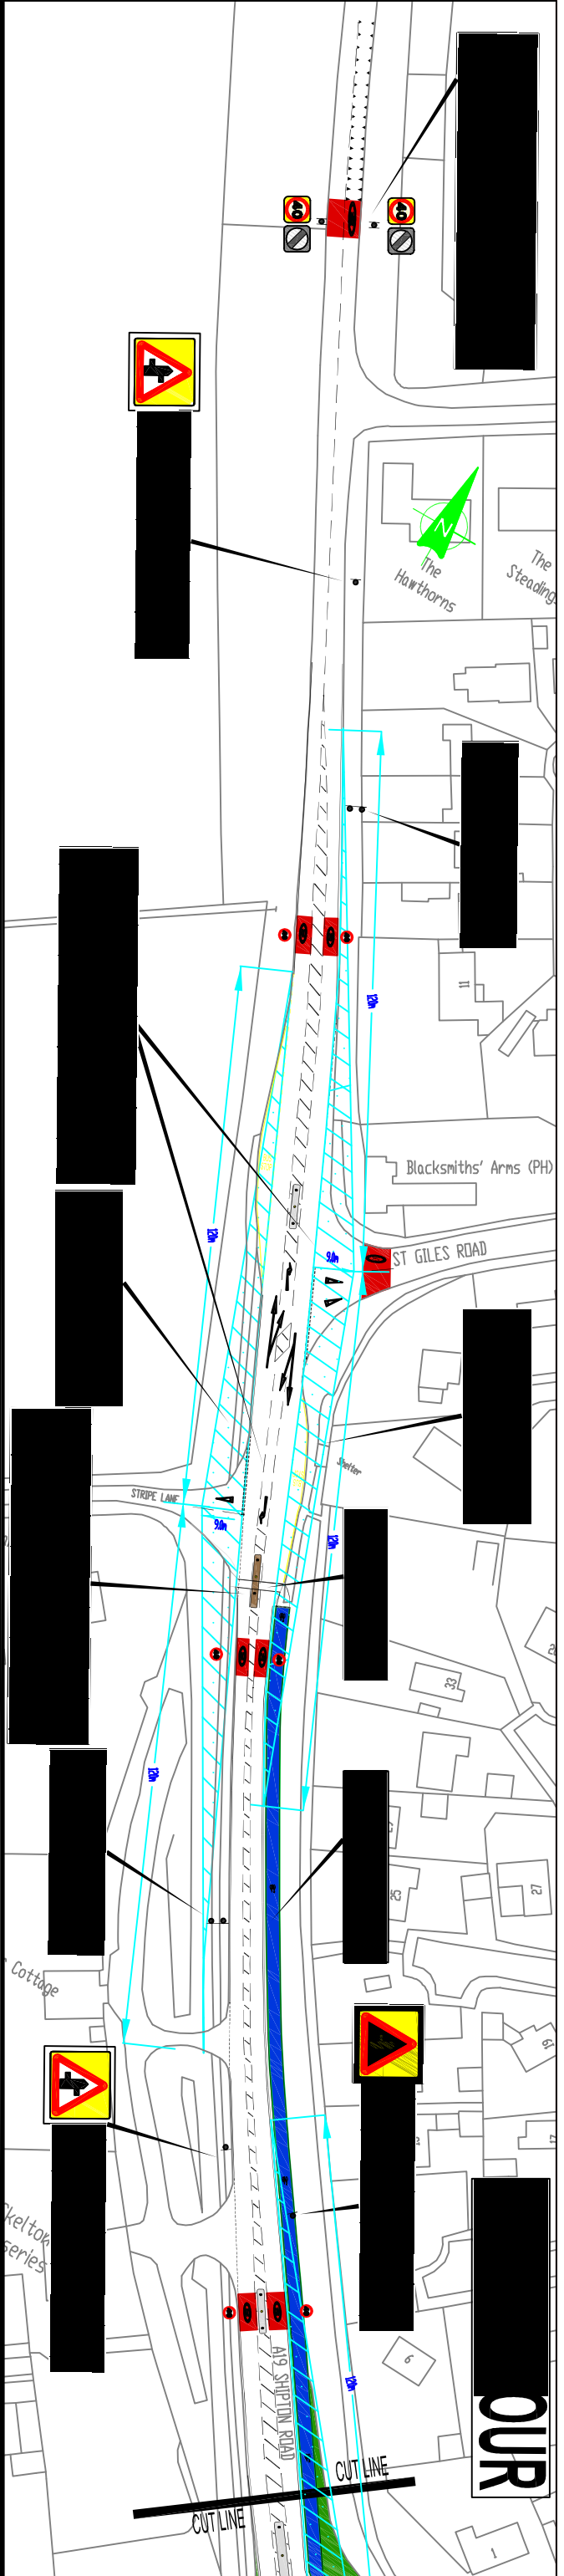

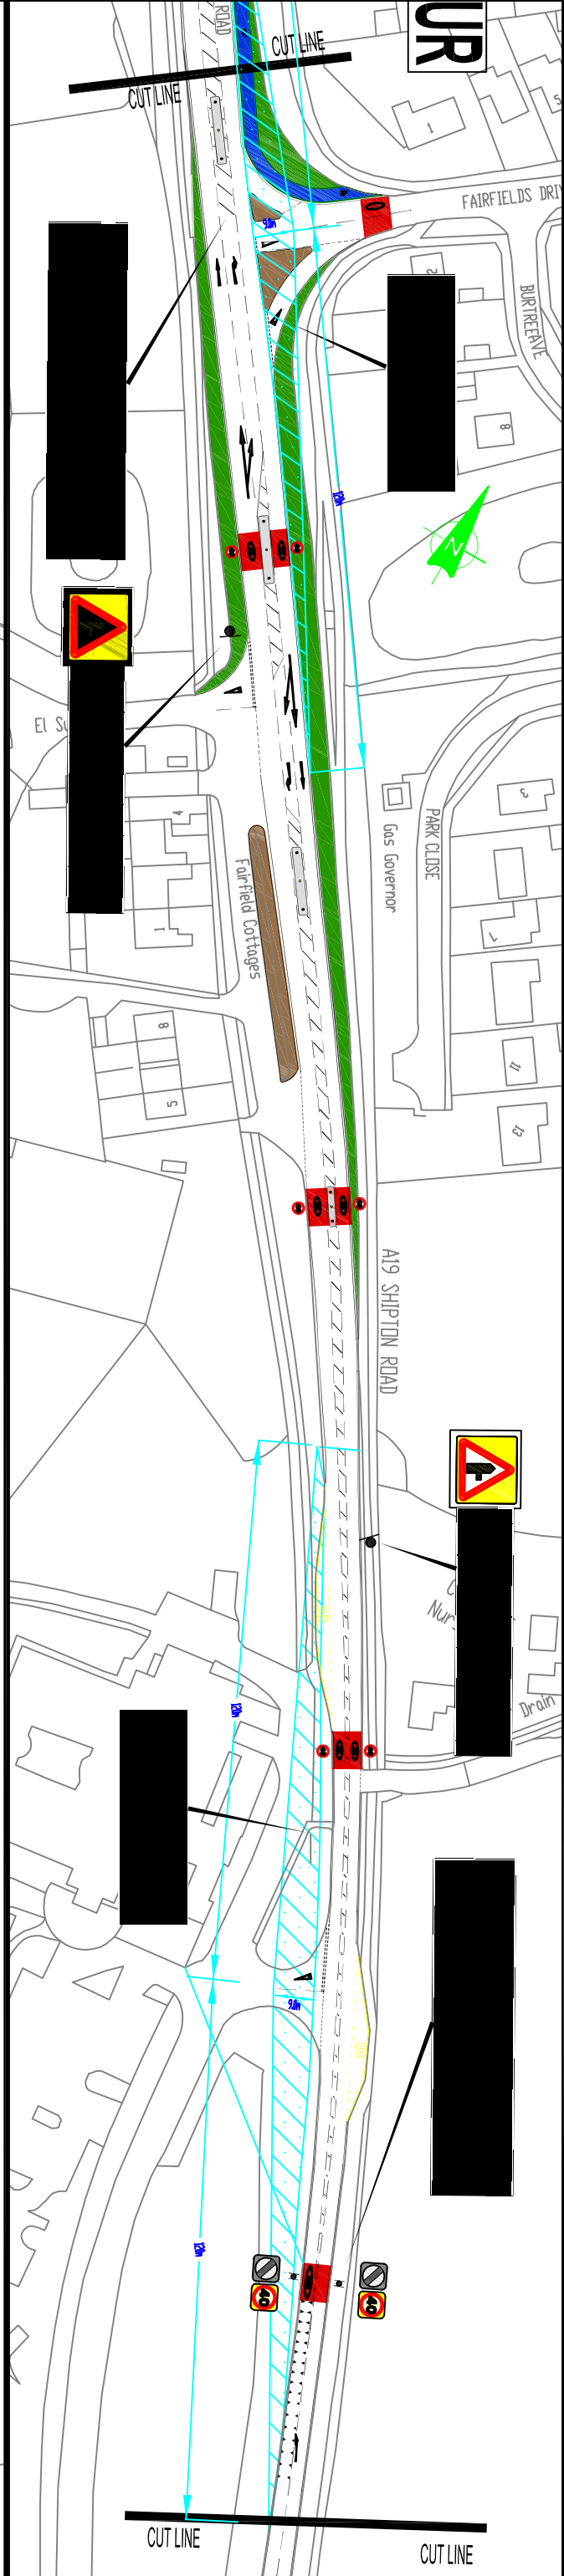

BASED UPON THE PERFORMANCE SURVEY REPORTING WITH THE
PERFORMANCE OF THE ROAD AND THE SURVEYING
PERFORMERS' OWN CONTRIBUTION AND MAY LEAD TO PROSECUTION
City of York Council 05 Licence No. LA 080971