


# Annex C

- Key**
- Existing 20 mph limit
  - New 20 mph limit
  - Existing 20 mph zone converted to 20 mph limit

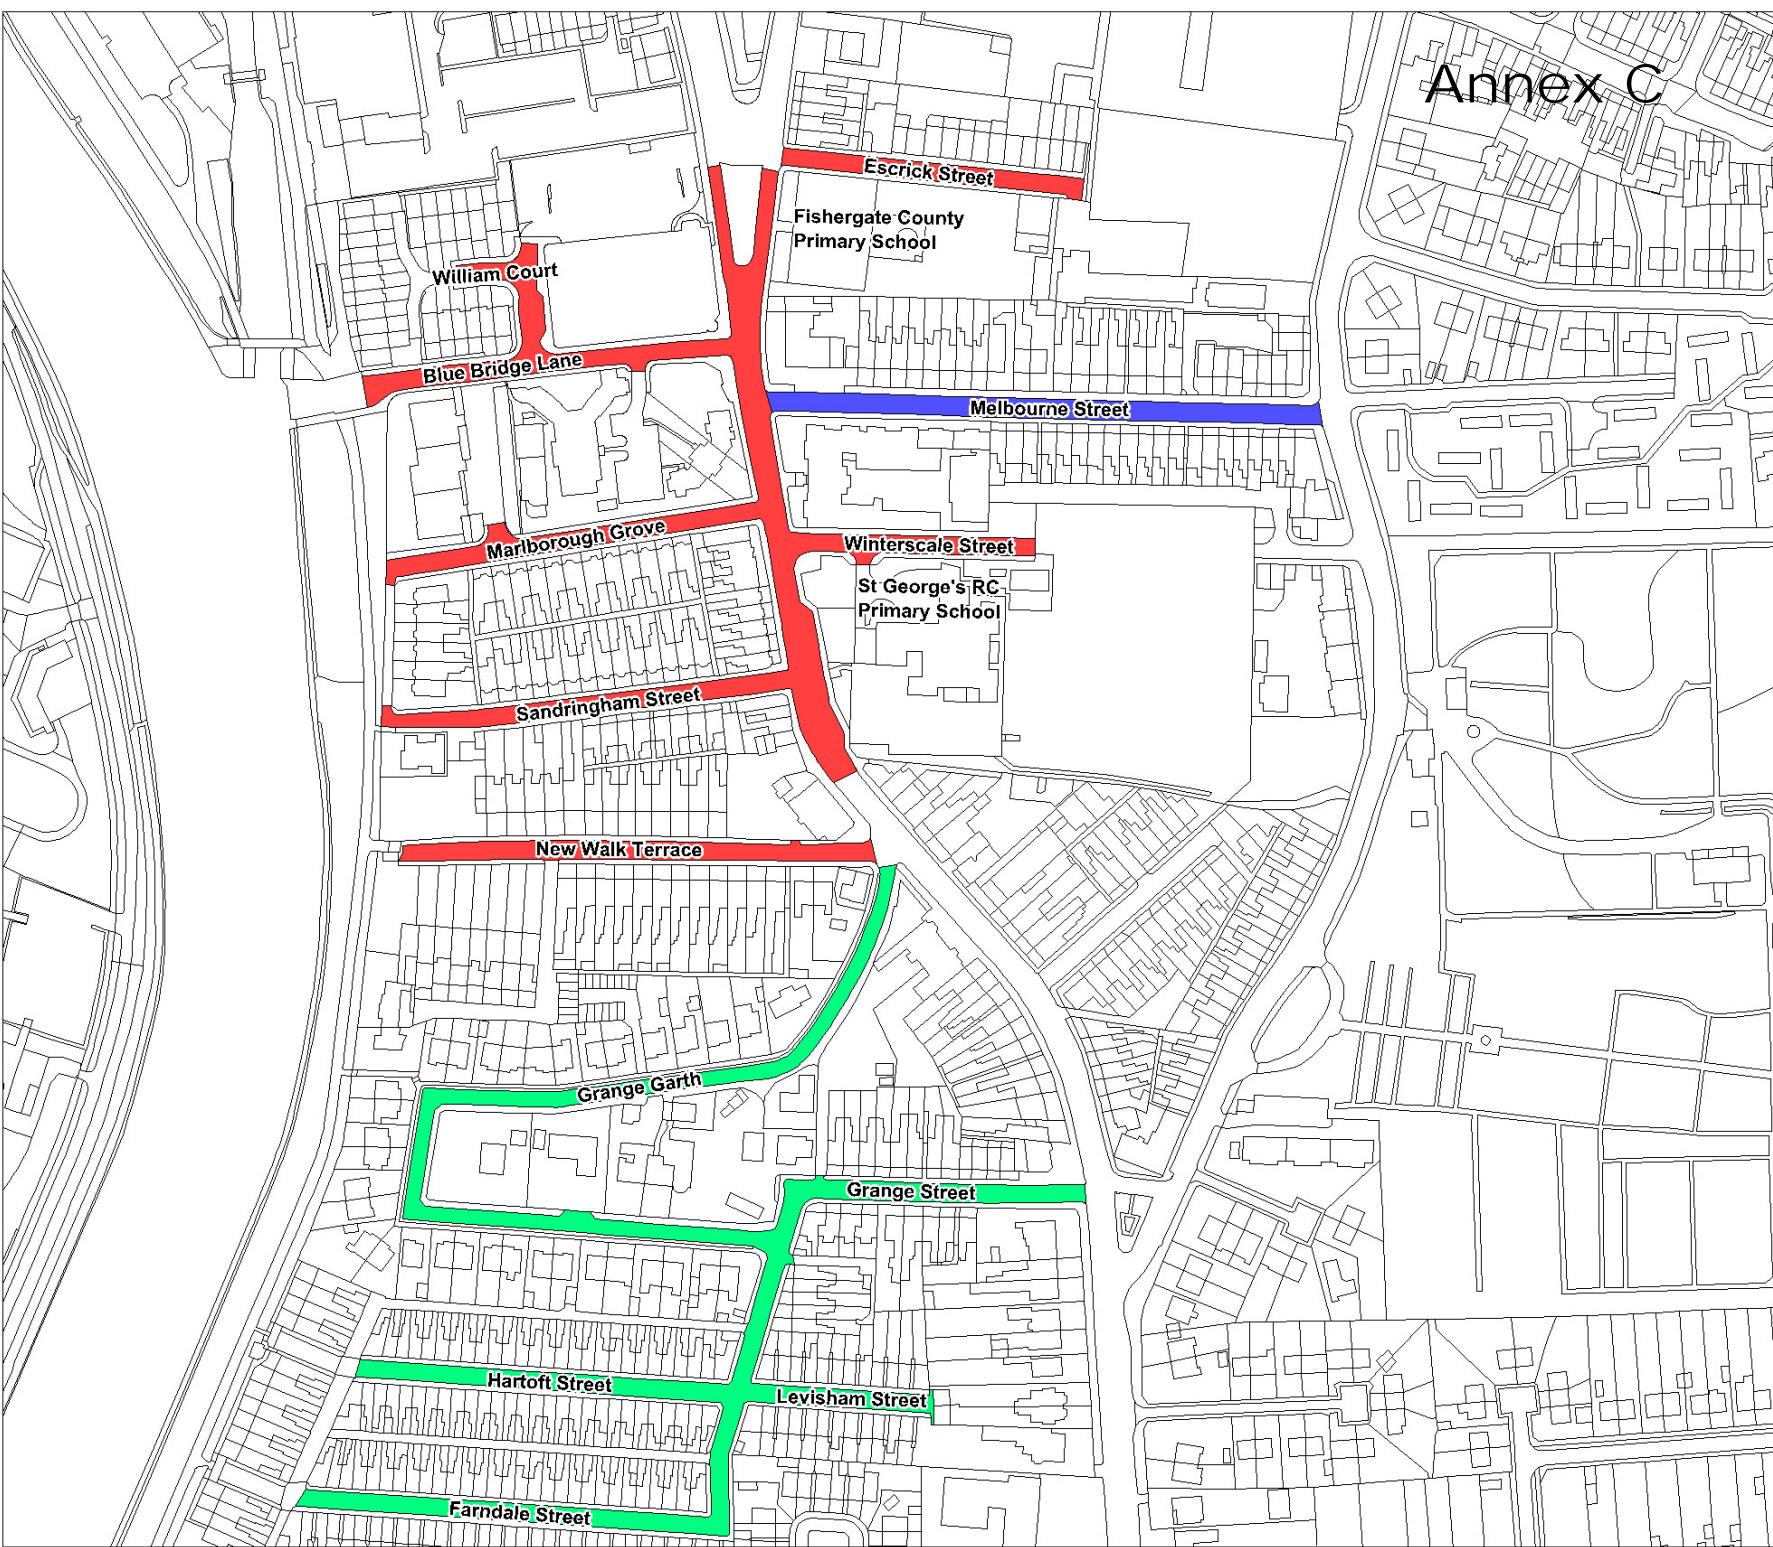

Halcrow Group Ltd  
Arndale House  
Olley Road  
Headingley  
Leeds  
LS6 2UL



Project:  
Fulford Road 20 mph Limit

Drawing:  
Overview of Extent of 20mph

Drawn by:	Pamela Murray	Date:	13/01/11
Checked by:	Stewart Stampe	Date:	13/01/11
Authorised by:	Stewart Stamper	Date:	13/01/11

Drawing No.:	Revision
CTDANW	2

Drawing Scale:

Drawing reference: