





Transport Systems Team
 West Office, Station Rise, York, YO1 6GA
 Tel: 01904 552827
 www.york.gov.uk

EXISTING LAYOUT

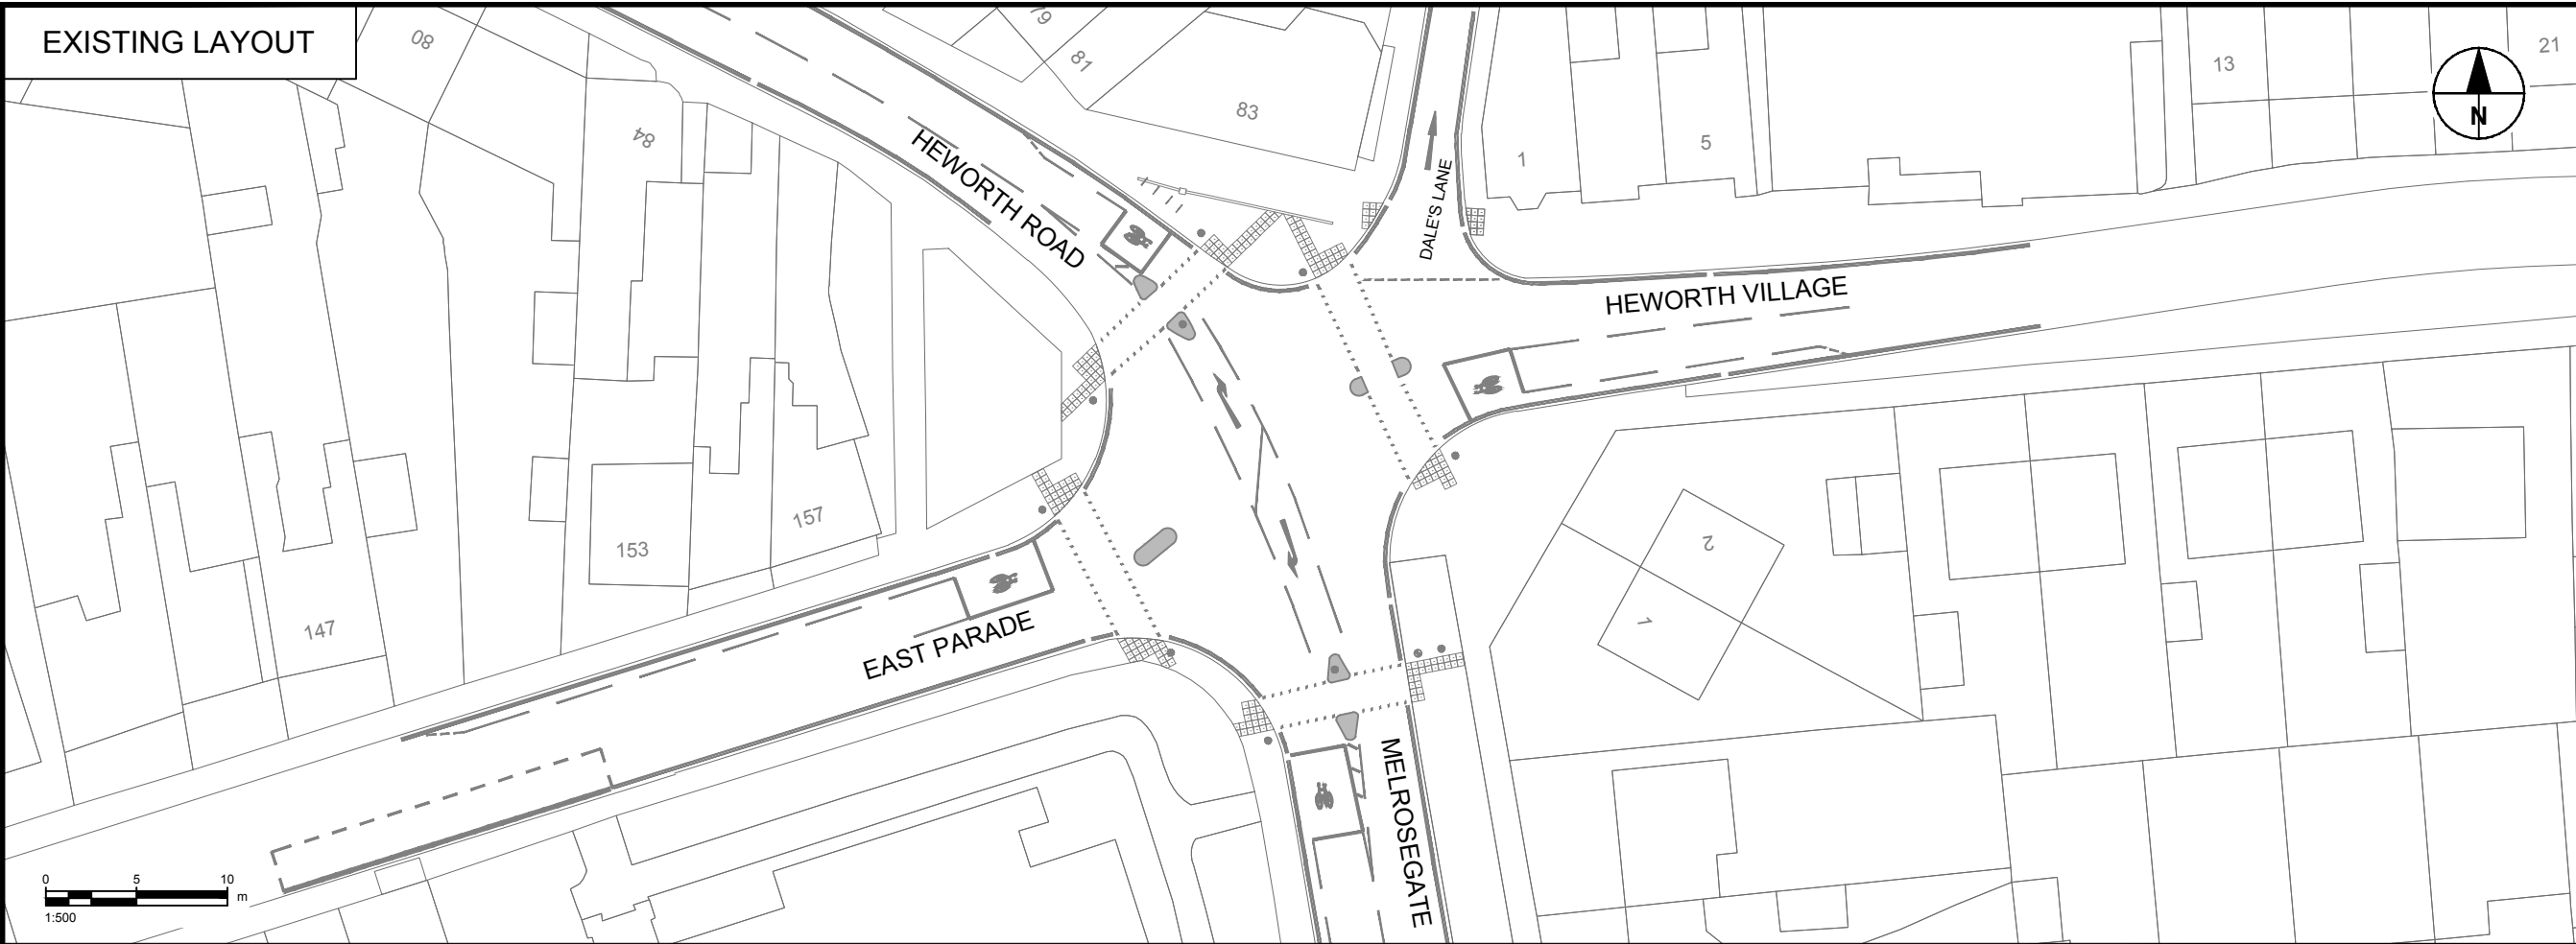

- KEY**
- EXISTING TRAFFIC ISLAND
 - EXISTING POLE
 - EXISTING MARKINGS

PROPOSED LAYOUT

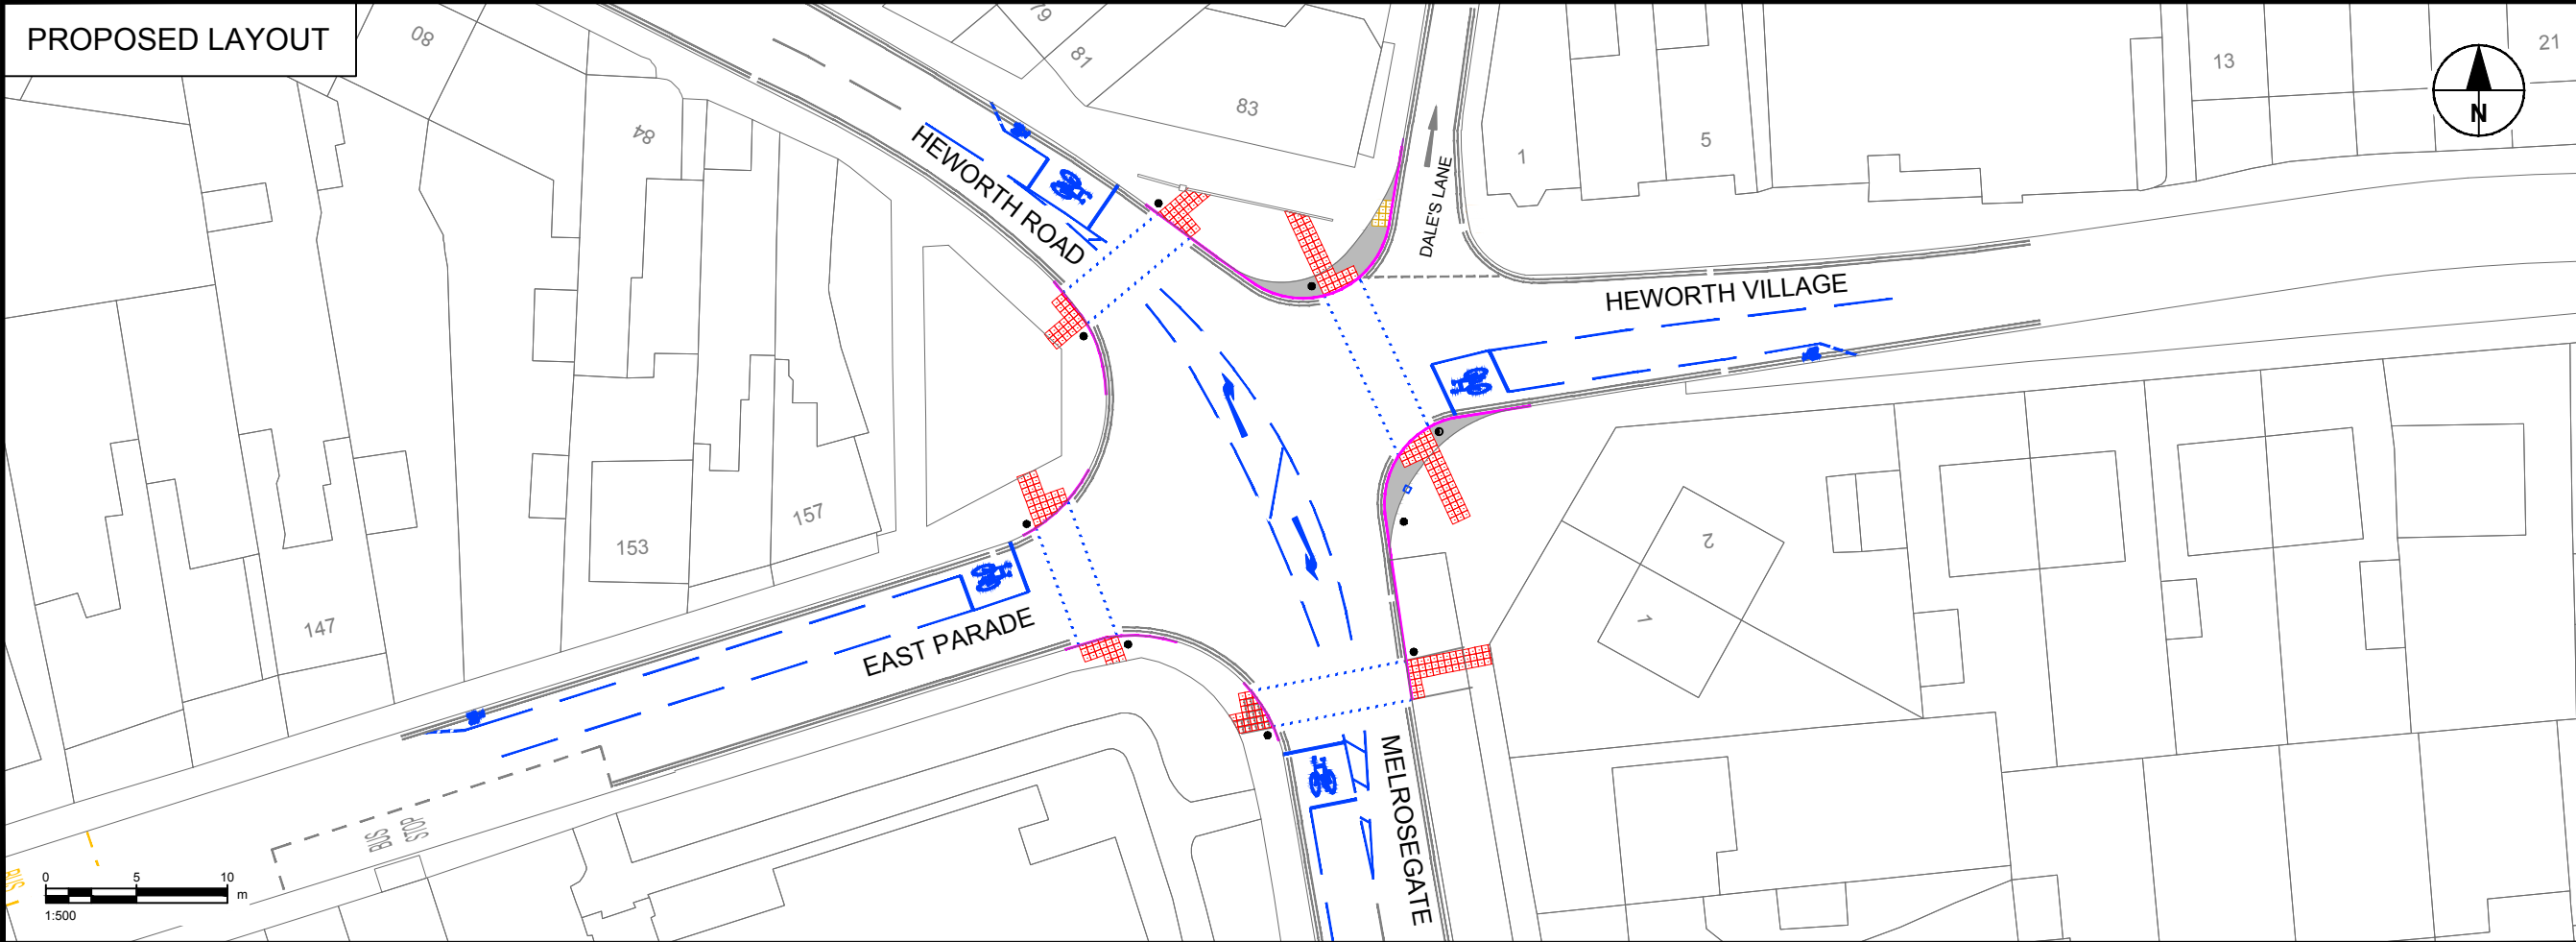

- KEY**
- PROPOSED WHITE MARKINGS
 - PROPOSED CONTROLLED TACTILE
 - PROPOSED UNCONTROLLED TACTILE
 - PROPOSED SIGNAL POLE
 - PROPOSED KERB LINE
 - PROPOSED FOOTWAY BUILDOUT

BASED UPON THE ORDNANCE SURVEY MAPPING WITH THE PERMISSION OF THE CONTROLLER OF HER MAJESTY'S STATIONERY OFFICE. CROWN COPYRIGHT. UNAUTHORISED REPRODUCTION INFRINGES CROWN COPYRIGHT AND MAY LEAD TO PROSECUTION OR CIVIL PROCEEDINGS. CITY OF YORK COUNCIL, LICENCE NO. 1000 20818, 2006

ISSUE/REVISION		
IR	DATE	DESCRIPTION
01	15.05.2017	FIRST ISSUE

SHEET TITLE
 YK2201
 HEWORTH ROAD / MELROSEGATE
 CONSULTATION PLAN

DRAWING NUMBER
 TST-YK2201-PLAN-01

ISO A3 297mm x 420mm

CHECKED: AMT

DESIGN: OG

FILENAME: L:\DOCUMENT01_TRANSPORT_SYSTEMS_TEAM\05_TSR07_TRAFFIC_JUNCTION DESIGN\20_HEWORTH ROAD_MELROSEGATE\01_SHEETS\TST-YK2201-PLAN-01.DWG

Last saved by: DCIDM05(2017-05-17) Last Ploited: 2017-05-24
 Filename: L:\DOCUMENT01_TRANSPORT_SYSTEMS_TEAM\05_TSR07_TRAFFIC_JUNCTION DESIGN\20_HEWORTH ROAD_MELROSEGATE\01_SHEETS\TST-YK2201-PLAN-01.DWG