



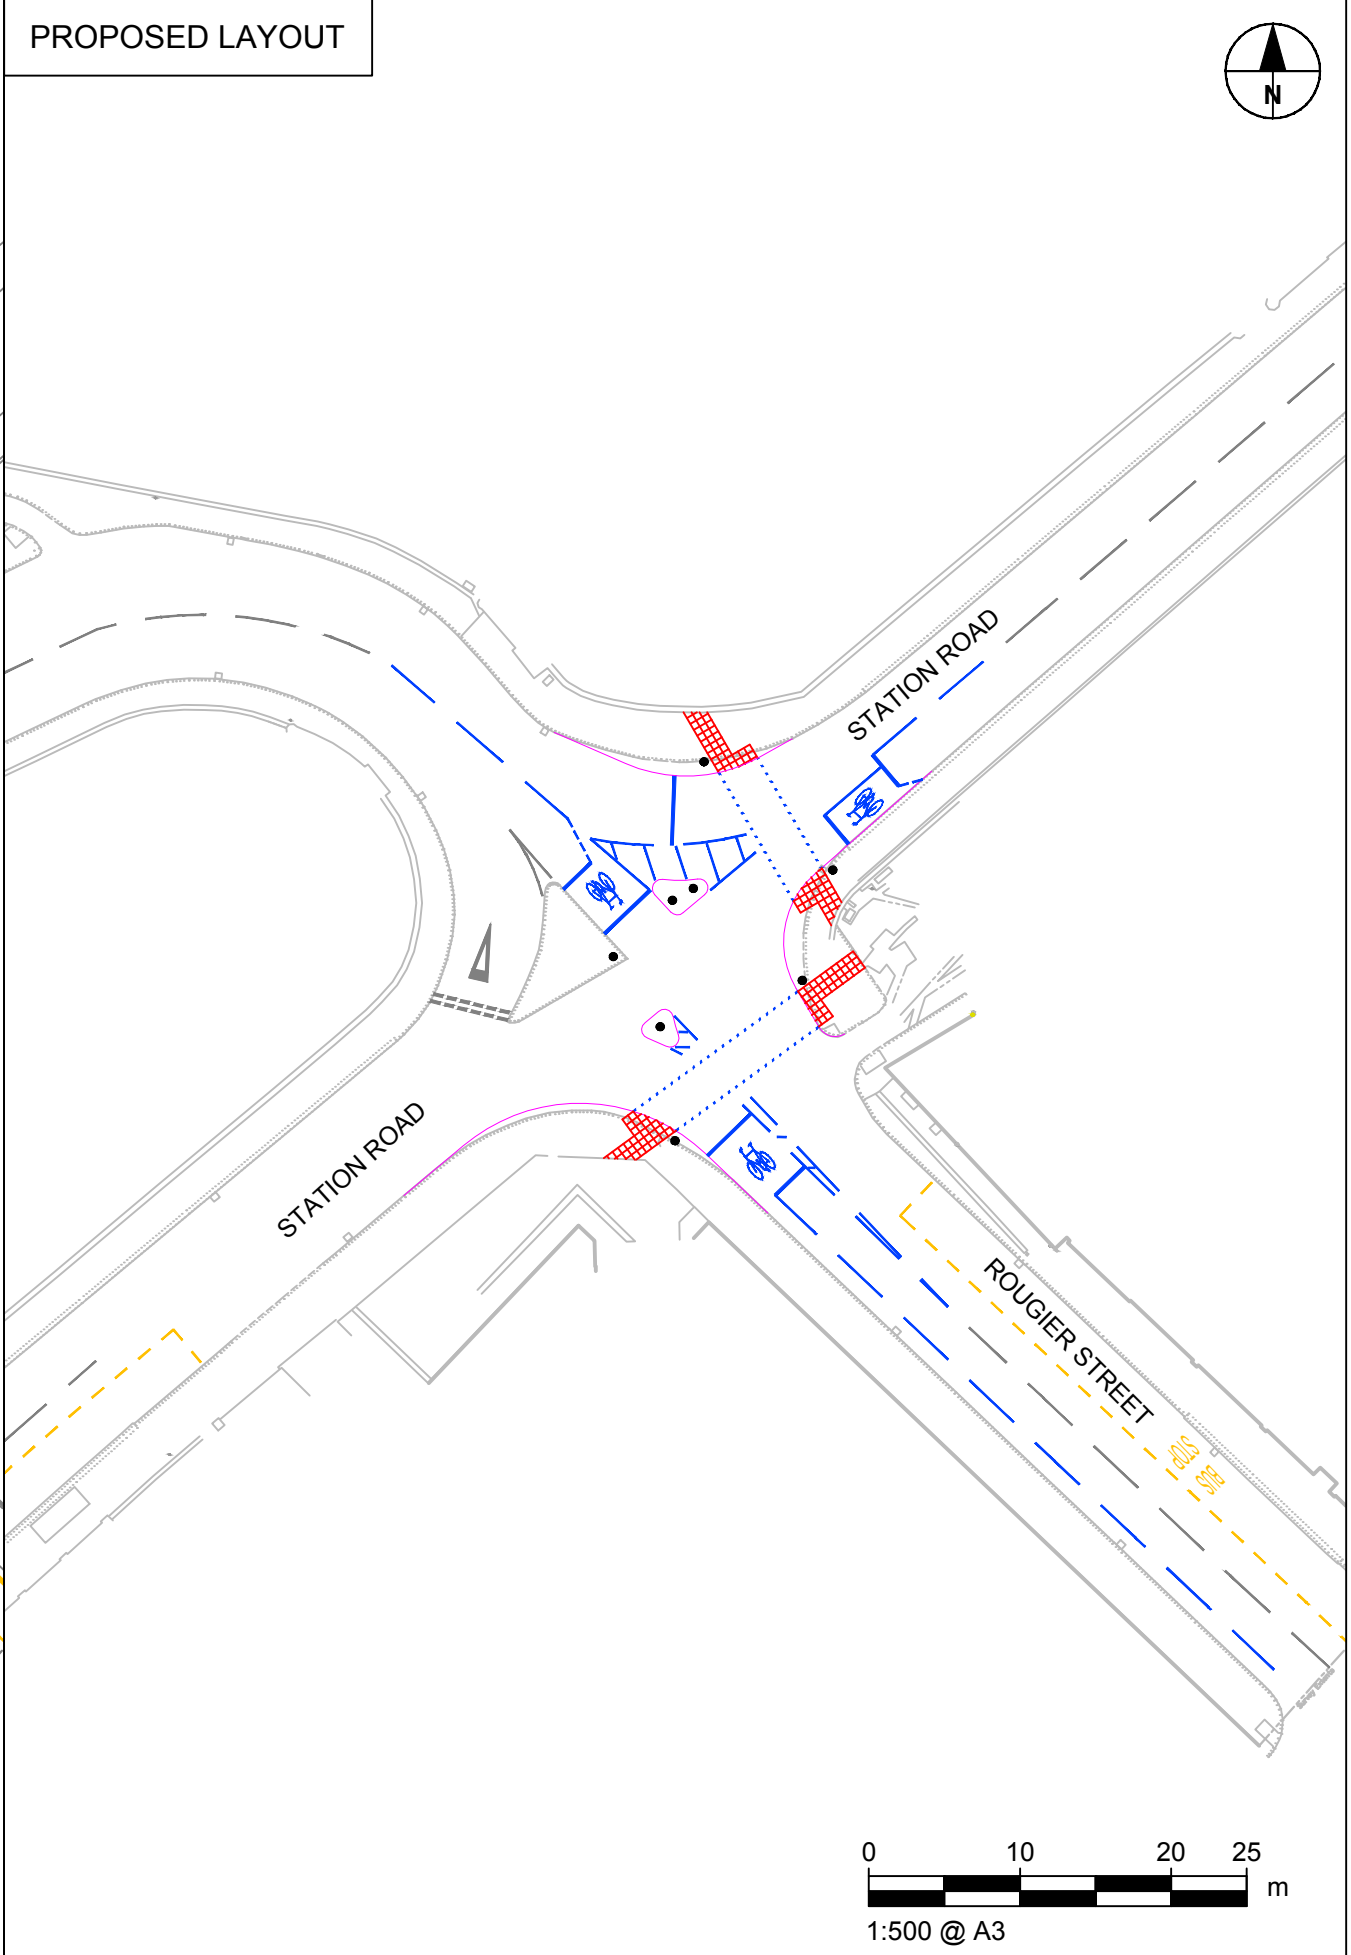

Transport Systems Team  
 West Office, Station Rise, York, YO1 6GA  
 Tel: 01904 552827  
 www.york.gov.uk

Last saved by: DDTP1 (2017-06-21) Last Plotted: 2017-06-21  
 Filename: L:\DOCUMENT01\_TRANSPORT\_SYSTEMS\_TEAM\05 TSAR07\_TRAFFIC\_JUNCTION DESIGN\02\_CAD\YK2214 - STATION ROAD\_LENDAL ARCH GYRATORY\01\_SHEETS\PRELIMINARY\01\_PREFERRED OPTIONS\CYC\_TST-YK2214-P-305(P01).DWG  
 DESIGN: TJ  
 CHECKED: MB  
 ISO A3 297mm x 420mm

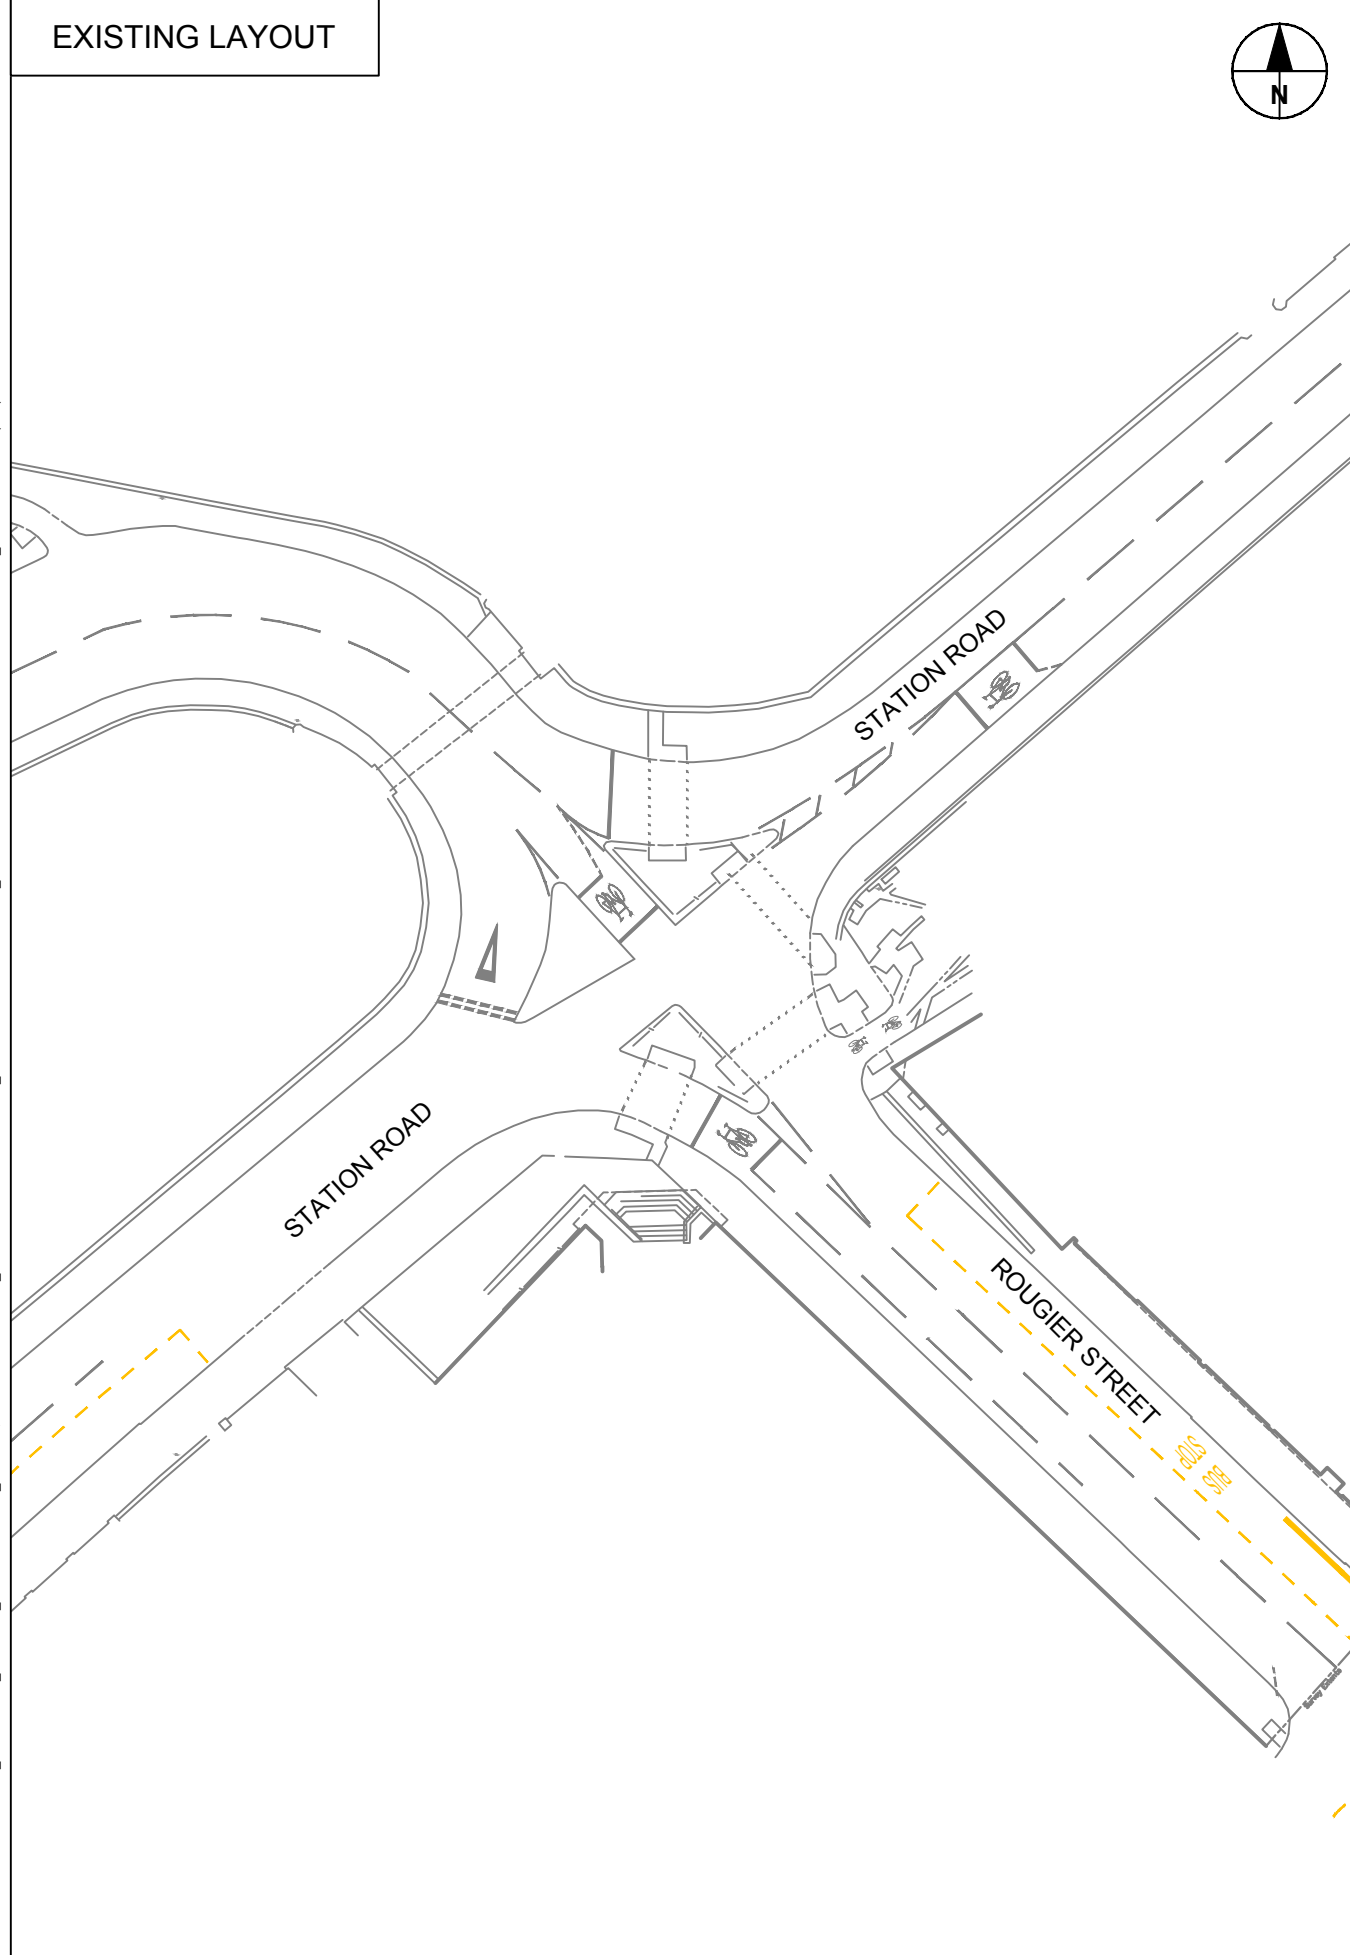

- NOTES**
- DO NOT SCALE FROM THIS DRAWING.
  - ROAD MARKINGS ADJUSTED TO SUIT AMENDED DESIGN.

**KEY**

	MARKINGS TO BE INSTALLED
	EXISTING ROAD MARKINGS
	PROPOSED KERB
	PROPOSED TACTILE

BASED UPON THE ORDNANCE SURVEY MAPPING WITH THE PERMISSION OF THE CONTROLLER OF HER MAJESTY'S STATIONERY OFFICE, CROWN COPYRIGHT. UNAUTHORISED REPRODUCTION INFRINGES CROWN COPYRIGHT AND MAY LEAD TO PROSECUTION OR CIVIL PROCEEDINGS. CITY OF YORK COUNCIL, LICENCE NO. 1000 20818, 2006

**ISSUE/REVISION**

NO	DATE	DESCRIPTION
P01	16/08/2017	FIRST ISSUE

**SHEET TITLE**

YK2214  
 STATION ROAD / LENDAL ARCH  
 GYRATORY / ROUGIER STREET  
 CONSULTATION PLAN

**DRAWING NUMBER**

TST-YK2214-P-305

