





ANNEX B


ADVERTISED PROPOSAL FOR NO WAITING AT ANY TIME (DOUBLE YELLOW LINES) RECOMMENDED FOR IMPLEMENTATION


ADDITIONAL PROPOSAL FOR NO WAITING AT ANY TIME (DOUBLE YELLOW LINES) TO BE ADVERTISED AFTER ORIGINAL PROPOSAL IS IMPLEMENTED

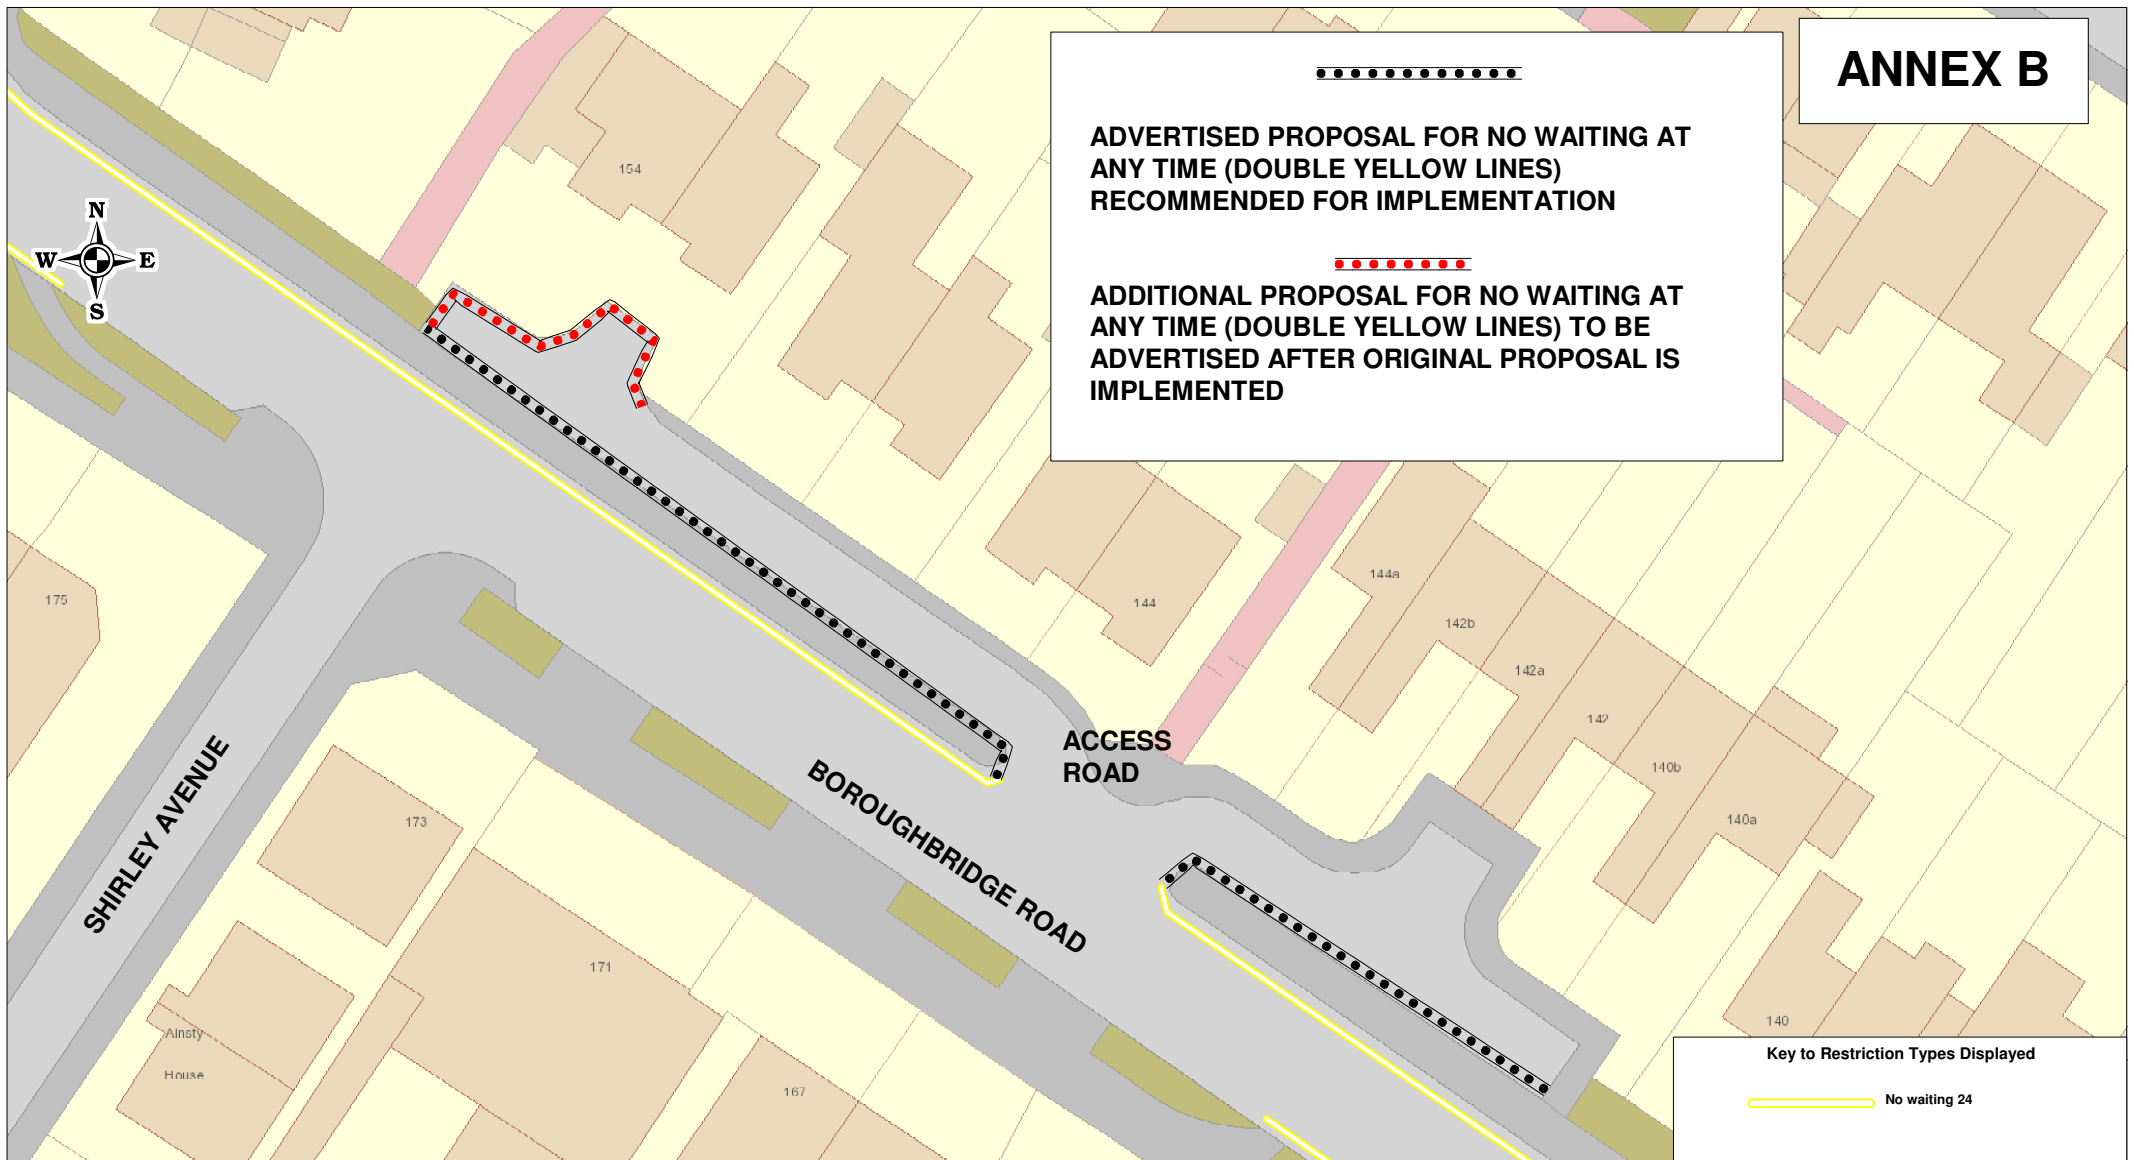

Key to Restriction Types Displayed

 No waiting 24



Annex B, Recommended Option (Option 3)

+ Crown copyright. All rights reserved
Licence No. 2003

SCALE	1 : 500
DATE	09/02/2021
DRAWING No.	
DRAWN BY	