


20/01521/FULM

Plumbase, Waterloo House, Fawcett Street, YO10 4AH

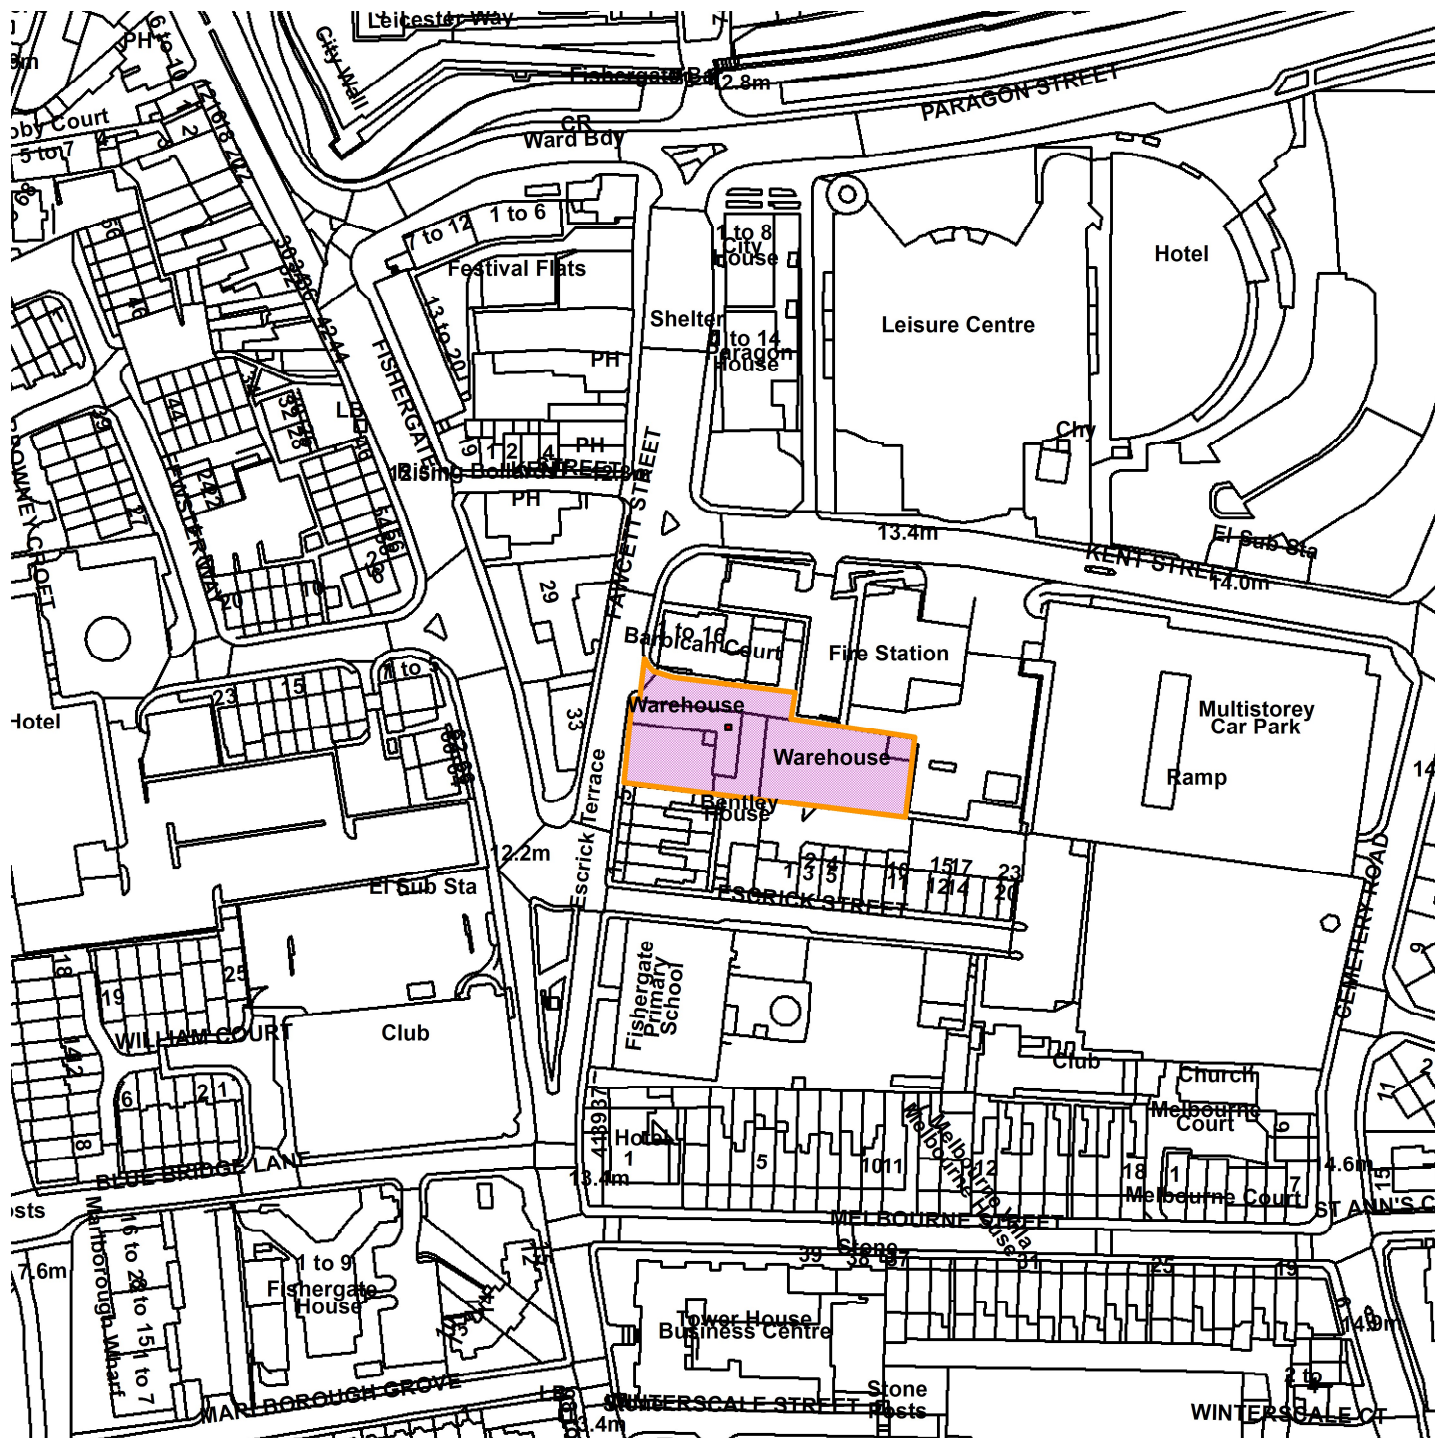

GIS by ESRI (UK)



Scale : 1:1894

Reproduced from the Ordnance Survey map with the permission of the Controller of Her Majesty's Stationery Office © Crown Copyright 2000.

Unauthorised reproduction infringes Crown Copyright and may lead to prosecution or civil proceedings.

Produced using ESRI (UK)'s MapExplorer 2.0 - <http://www.esriuk.com>

Organisation	City of York Council
Department	Economy & Place
Comments	Site Location Plan
Date	12 April 2021
SLA Number	