





Area Planning Sub-Committee

21/01085/FUL

Access Way Between 4 And 6 Howard Street

Site and floor plans

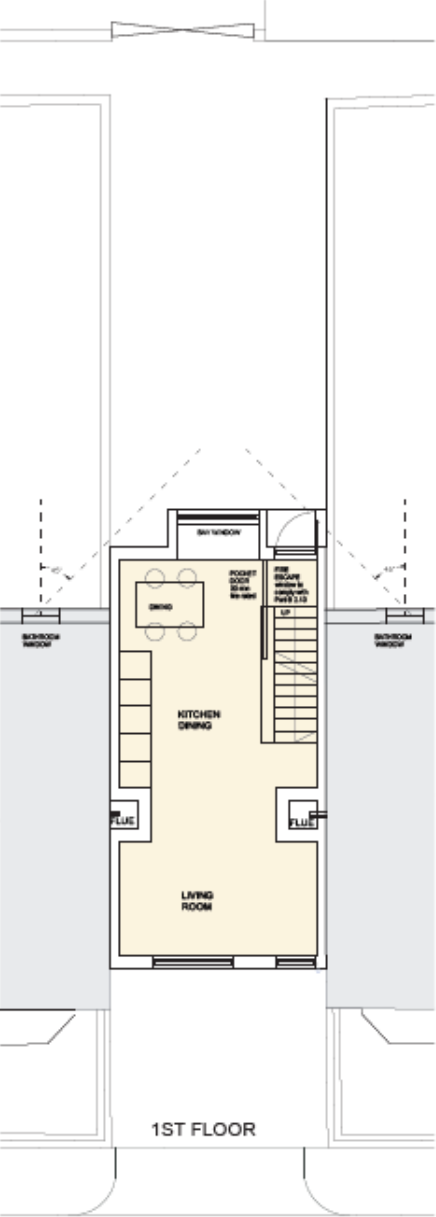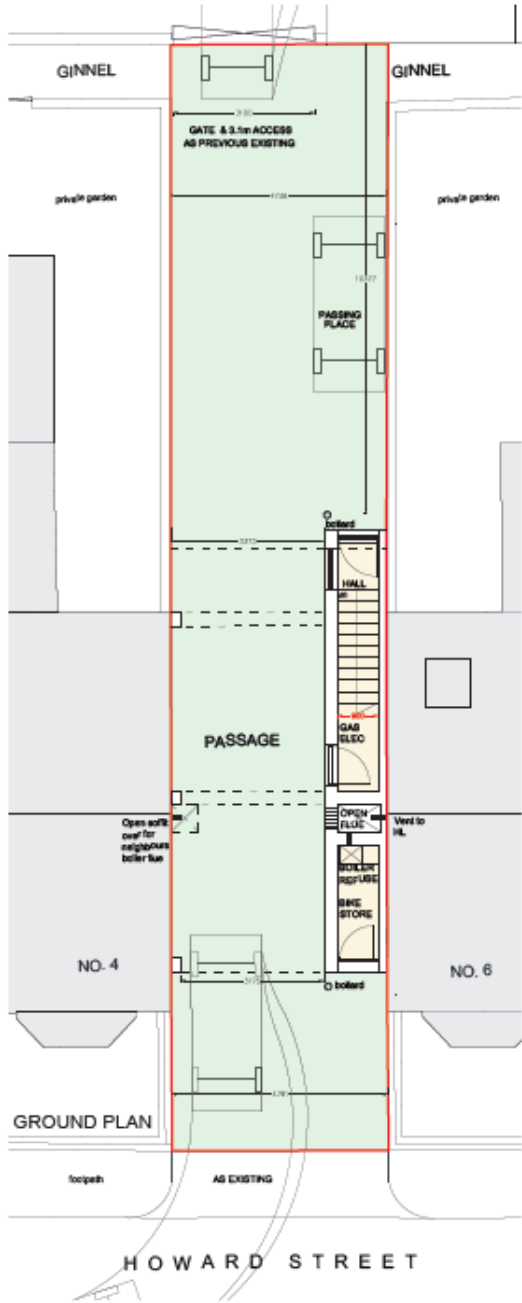

CLIENT	PROJECT	SCALE	DATE
Project 2017 Ltd.	Howard Street	1:100 @ A3	APRIL 2021
DRAWING	DWG. No.	GABY HIGGS ARCHITECTS	
Proposed Plans	YO202103 P 3	gabyhiggsarchitects@gmail.com 07590 950902	

DO NOT SCALE FROM DRAWING. ALL DIMENSIONS, LEVELS AND SETTING OUT TO BE CHECKED ON SITE AND ANY DISCREPANCY REPORTED IMMEDIATELY. COPYRIGHT GABY HIGGS ARCHITECTS

Front elevation



Proposed Mayfield:
 Salvaged clamp bricks
 Slate roof with lead flashings
 Conservation Grade Rooflight
 Timber sash windows

PROPOSED FRONT ELEVATION






EXISTING FRONT ELEVATION



CLIENT	PROJECT	SCALE	DATE
Project 2017 Ltd.	Howard Street	1:100 @ A3	APRIL 2021
DRAWING	DWG. No.	GABY HIGGS ARCHITECTS	
Existing & Proposed Front Elevation	YO202103 P 4	gabyhiggsarchitects@gmail.com 07500 950822	


DO NOT SCALE FROM DRAWING. ALL DIMENSIONS, LEVELS AND SETTING OUT TO BE CHECKED ON SITE AND ANY DISCREPANCY REPORTED IMMEDIATELY. COPYRIGHT GABY HIGGS ARCHITECTS

Rear elevation

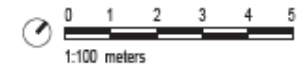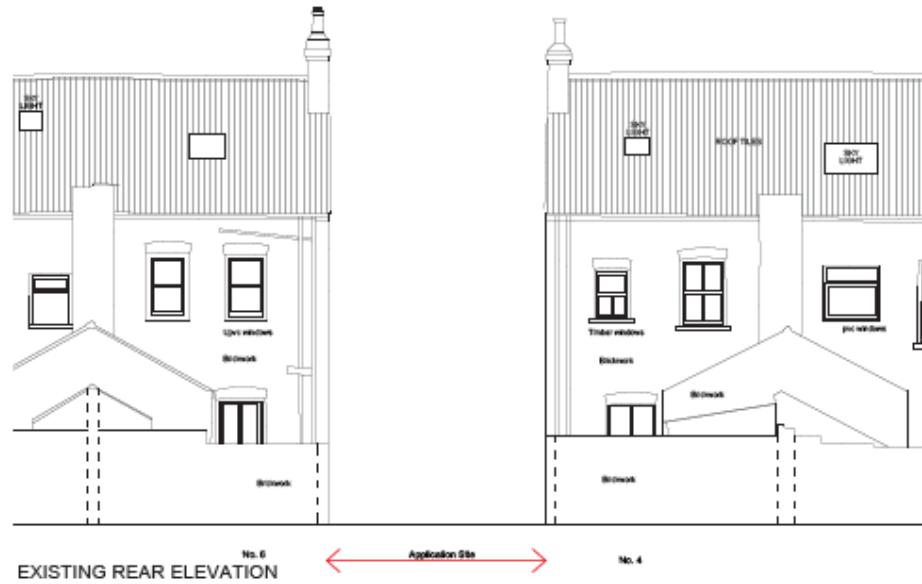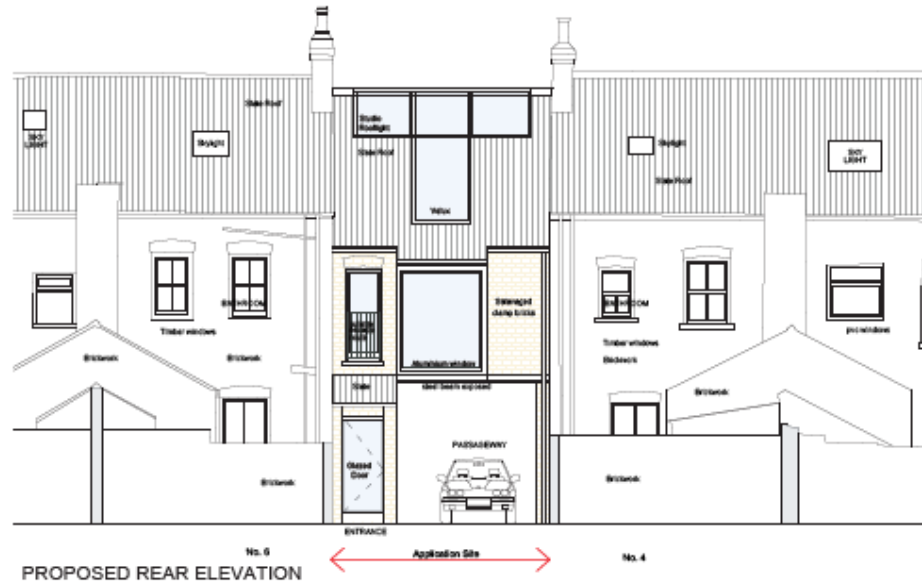

CLIENT	PROJECT	SCALE	DATE
Project 2017 Ltd.	Howard Street	1:100 @ A3	APRIL 2021
DRAWING	DWG. No.	GABY HIGGS ARCHITECTS	
Existing & Proposed Rear Elevation	YO202103 P 5	gabyhiggsarchitects@gmail.com 01590 990002	

DO NOT SCALE FROM DRAWING. ALL DIMENSIONS, LEVELS, AND SETTING OUT TO BE CHECKED ON SITE AND ANY DISCREPANCY REPORTED IMMEDIATELY. COPYRIGHT GABY HIGGS ARCHITECTS

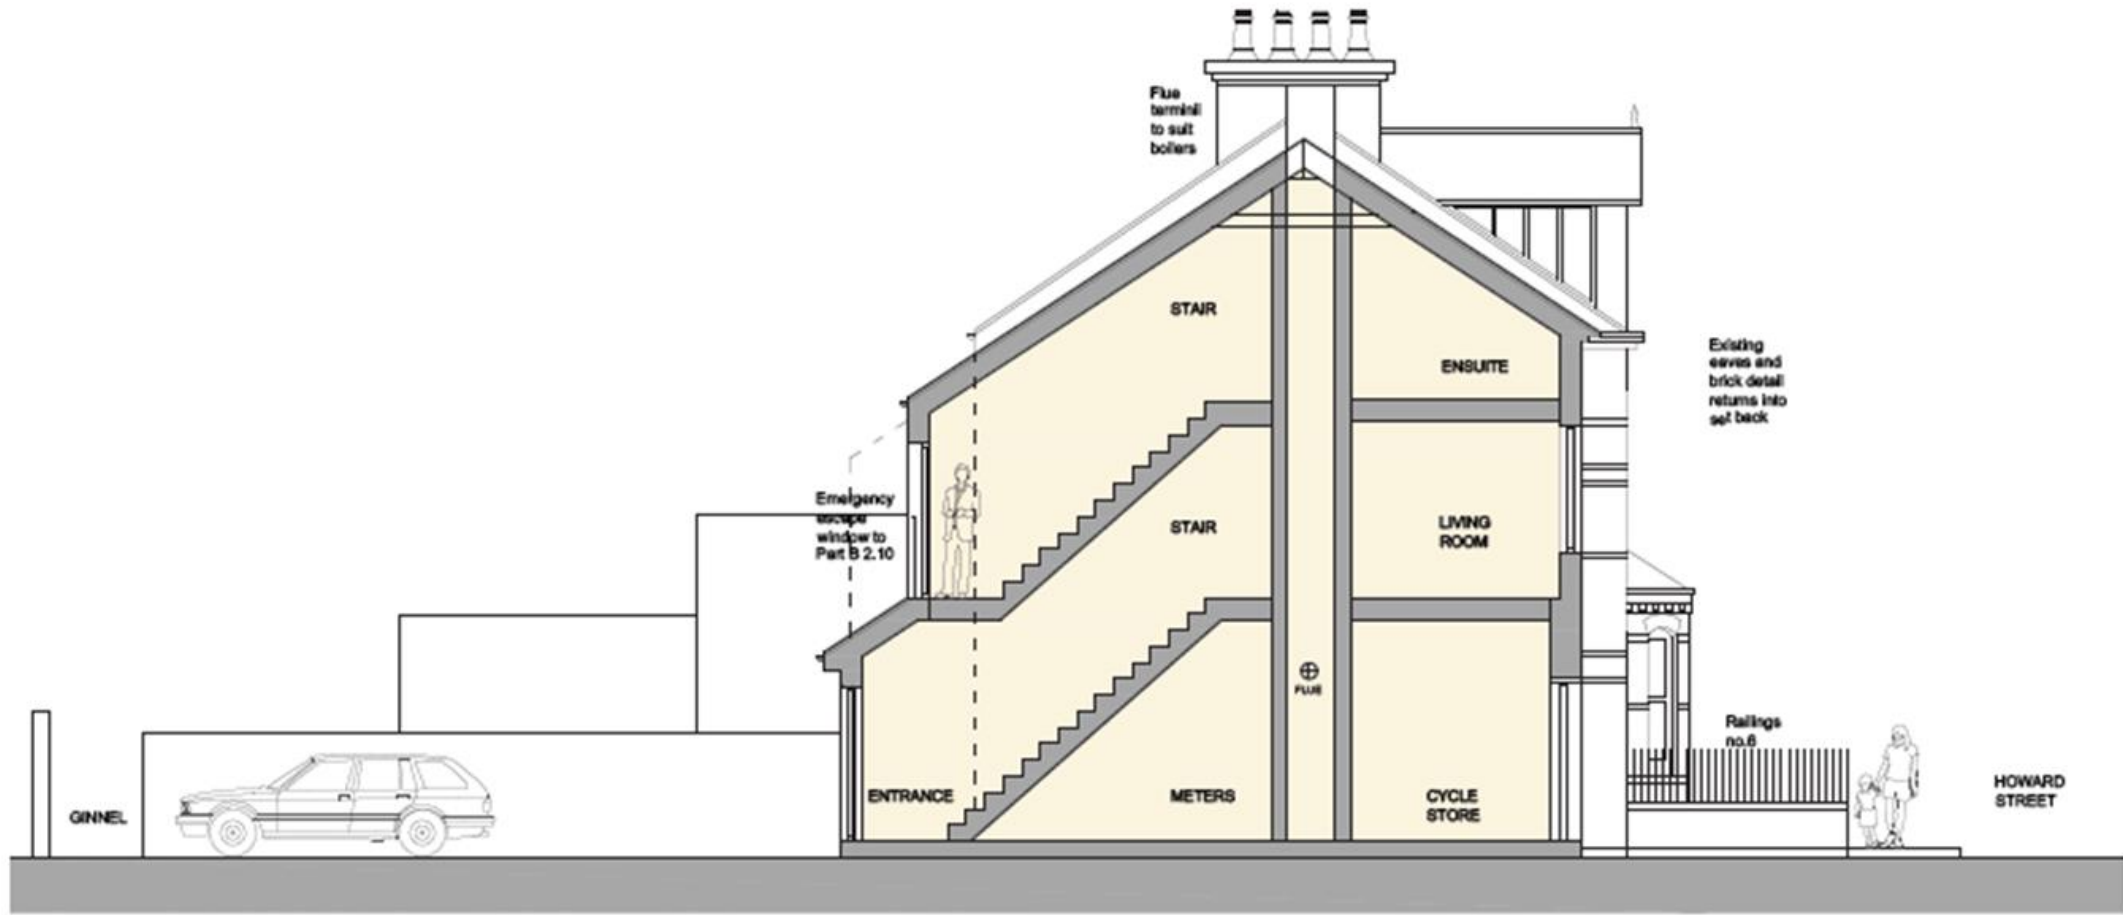

PROPOSED SIDE ELEVATION - SECTION THRU STAIRCASE & FLUE

