



Planning Committee B


23/00999/FUL

Muddy Boots The Gardens Boroughbridge Road

Proposed Tipi


2x STRATUS 72 TIPI PLAN

1:100

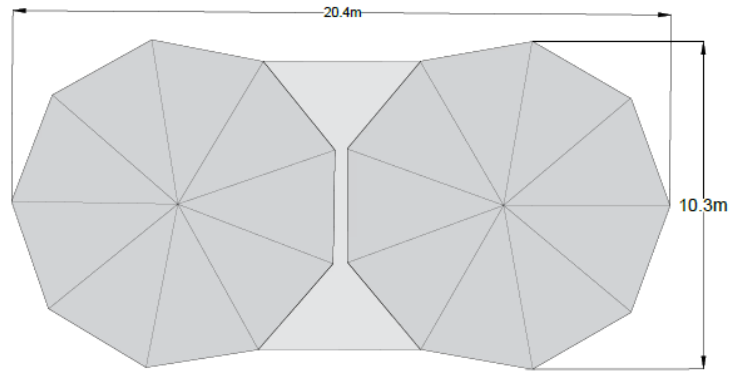


STRATUS 72 TIPI ELEVATION - CLOSED

1:100

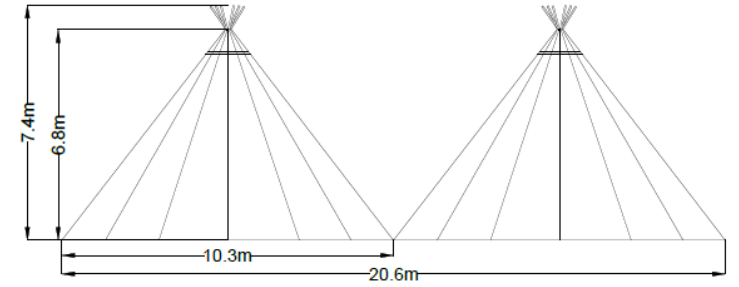

STRATUS 72 TIPI ELEVATION - SIDES UP

1:50

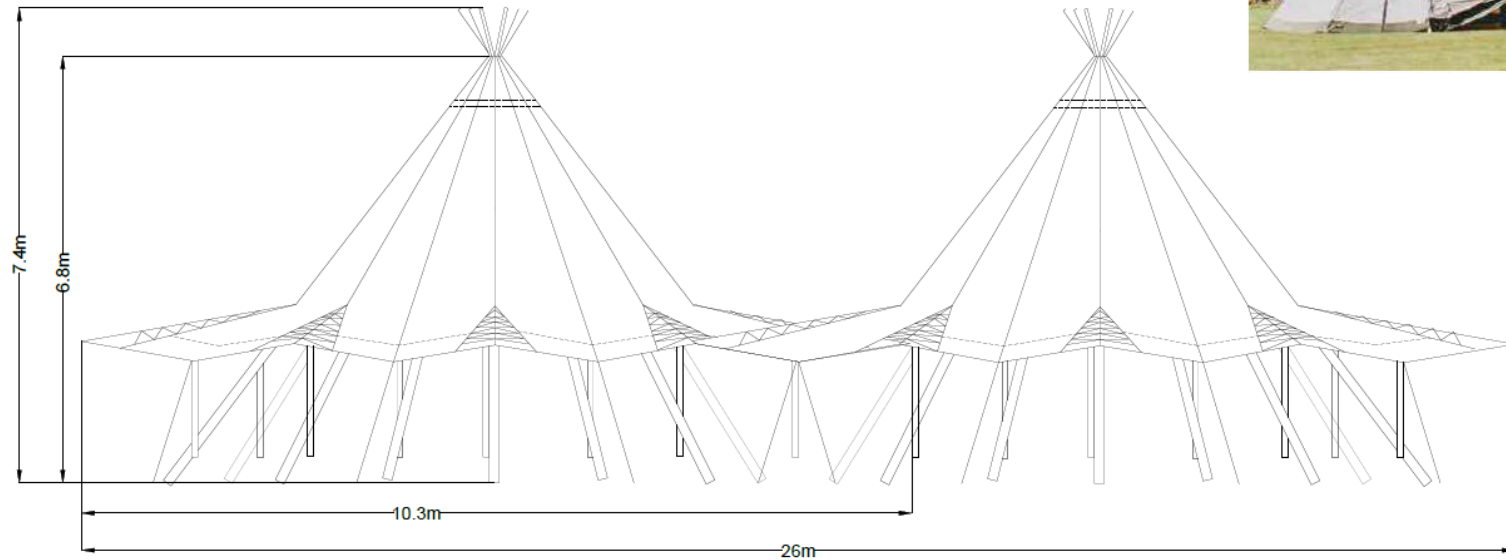

TIPI IMAGE



Project: Muddy Boots, York		Client: Andrew & Anna Nimmo										
Title: Tipi Details		Drawn: SH	CHK'd: LW	App'd: SH								
Drawing Number: PWP750 103	Revision: 01	Drawing Scale: Various Scales @ A2			01	09/06/23	Updated in line with planning comments	SH	LW	SH		
				00	19/02/23	Issued for Planning	SH	LW	SH			
				Rev	Date	Detail	Drawn	CHK'd	App'd			

- Notes:**
1. Not for construction all dimensions to be confirmed on site
 2. Based on information provided by Tipipi www.tipipi.com
 3. Build up/footings to engineers specification.
 4. Contractor to be fully satisfied with locations of services prior to excavations.
 5. All existing trees to be protected to BS 5837.

PWP Design Ltd
Unit 1, Whiteley Court
Pool Road
Osley
LS21 1FR
0113 4572508
info@pwpdesign.co.uk

