



Key

- Signal Pole
- Signal Stop Line
- ▶ Primary Signal Head
- ◀ Secondary Signal Head
- Carriageway Ducting
- Ducting Chamber

A19 (To York)

New 2.0m island to improve safety for right turners and to house signal equipment

A19 (From York)


Existing left turn slip to be retained

Existing Island to be retained

Existing Island to be retained

Existing left turn slip to be retained

Wheldrake Lane

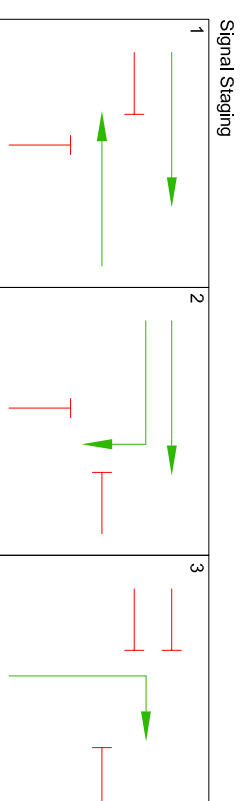

Note

3 way 100mm orange traffic signal ducts minimum 750mm deep

Controller box to be located near to the car park on the A19 (from York) off slip to provide suitable access for maintenance vehicles

Verge ducts and chambers not shown

Number	By	Checked	Approved	Date	Duration
--------	----	---------	----------	------	----------



Halcrow Group Ltd
22, The Quadrant, York YO1 1PA
Tel: 01904 616100
www.halcrow.com

Project: A19 Wheldrake Lane

Drawing: Option 1
Widening on the West
of the A19

Drawn by: Scott Goodall
Checked by: Stewart Stomper
Authorised by: Ian Routledge
Drawing No: CTDAFG21

ANNEX B

Drawing Scale: 1:500
CAD Filename: H:\CORNPLAN.DWG
Plot Scale: 1:1