


458800 000000



Key

Route to be restricted
A B C D

Alternative Route

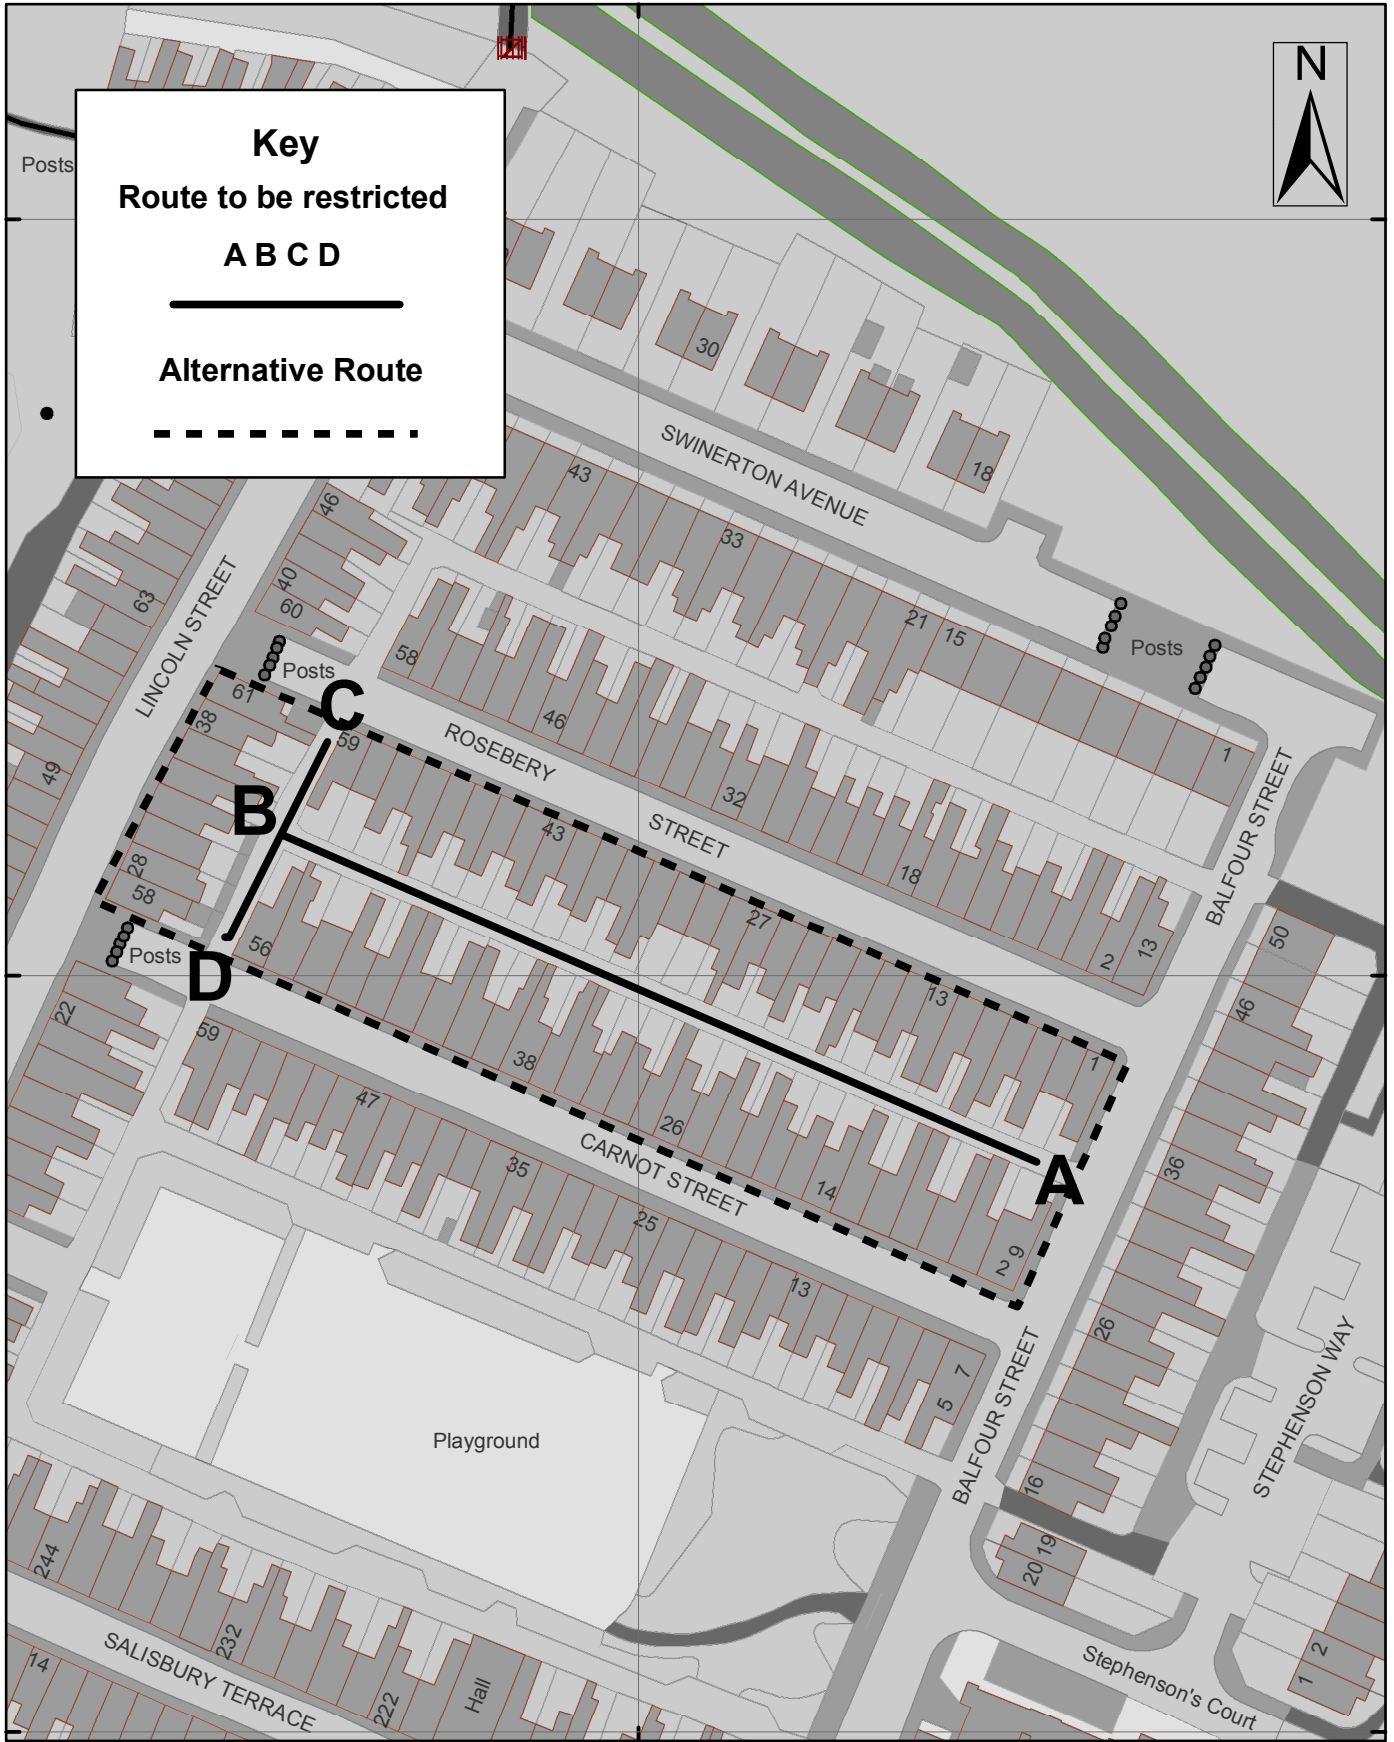

452600 000000

452600 000000

452500 000000

452500 000000

452400 000000

452400 000000

458800 000000



Highways Act 1980 s129A Plan 3
Carnot Street / Rosebery Street Gating Order 2009

Scale 1:1,000	Drawn By: ML	Date: 05/08/09
Public Rights of Way	Reference: Grid Ref SE5852	Drawing No.

9 St. Leonards Place, York, YO1 2ET
 Telephone: 01904 613161

Reproduced from the Ordnance Survey with the permission of the Controller of Her Majesty's Stationery Office © Crown copyright.
 Unauthorised reproduction infringes Crown copyright and may lead to prosecution or civil proceedings. City of York Council 100020818