


Annex 1

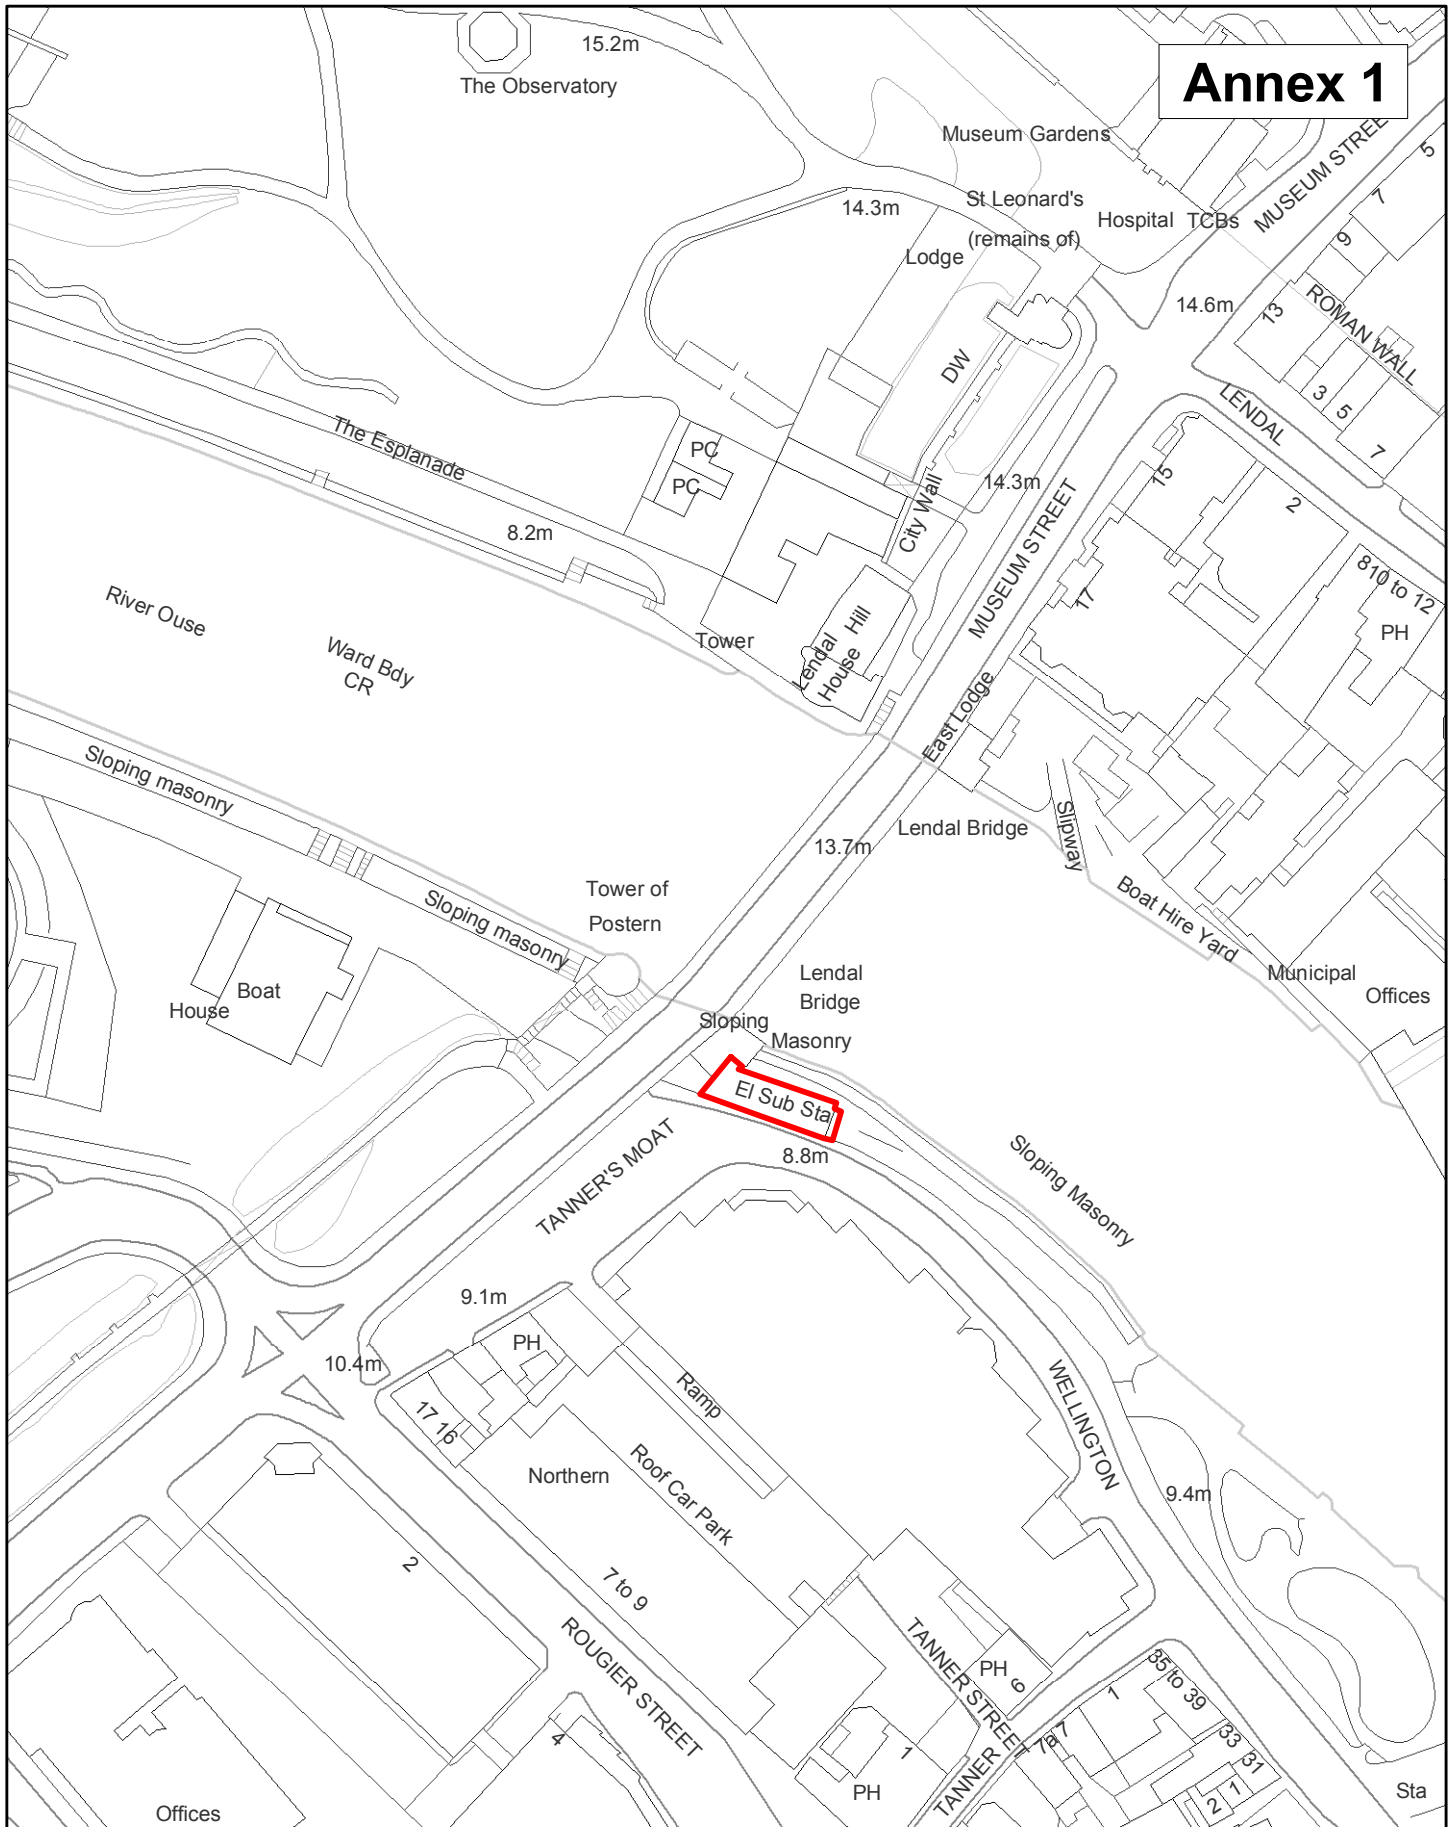

Lendal Bridge Sub Station



SCALE 1:1,250

DRAWN BY: GR

DATE: 21/08/2009

Originating Group:

Property Services

Drawing No.

E00920_2

Resources
Property Services

Reproduced from the Ordnance Survey with the permission of the Controller of Her Majesty's Stationery Office © Crown copyright. Unauthorised reproduction infringes Crown copyright and may lead to prosecution or civil proceedings. City of York Council 100020818