


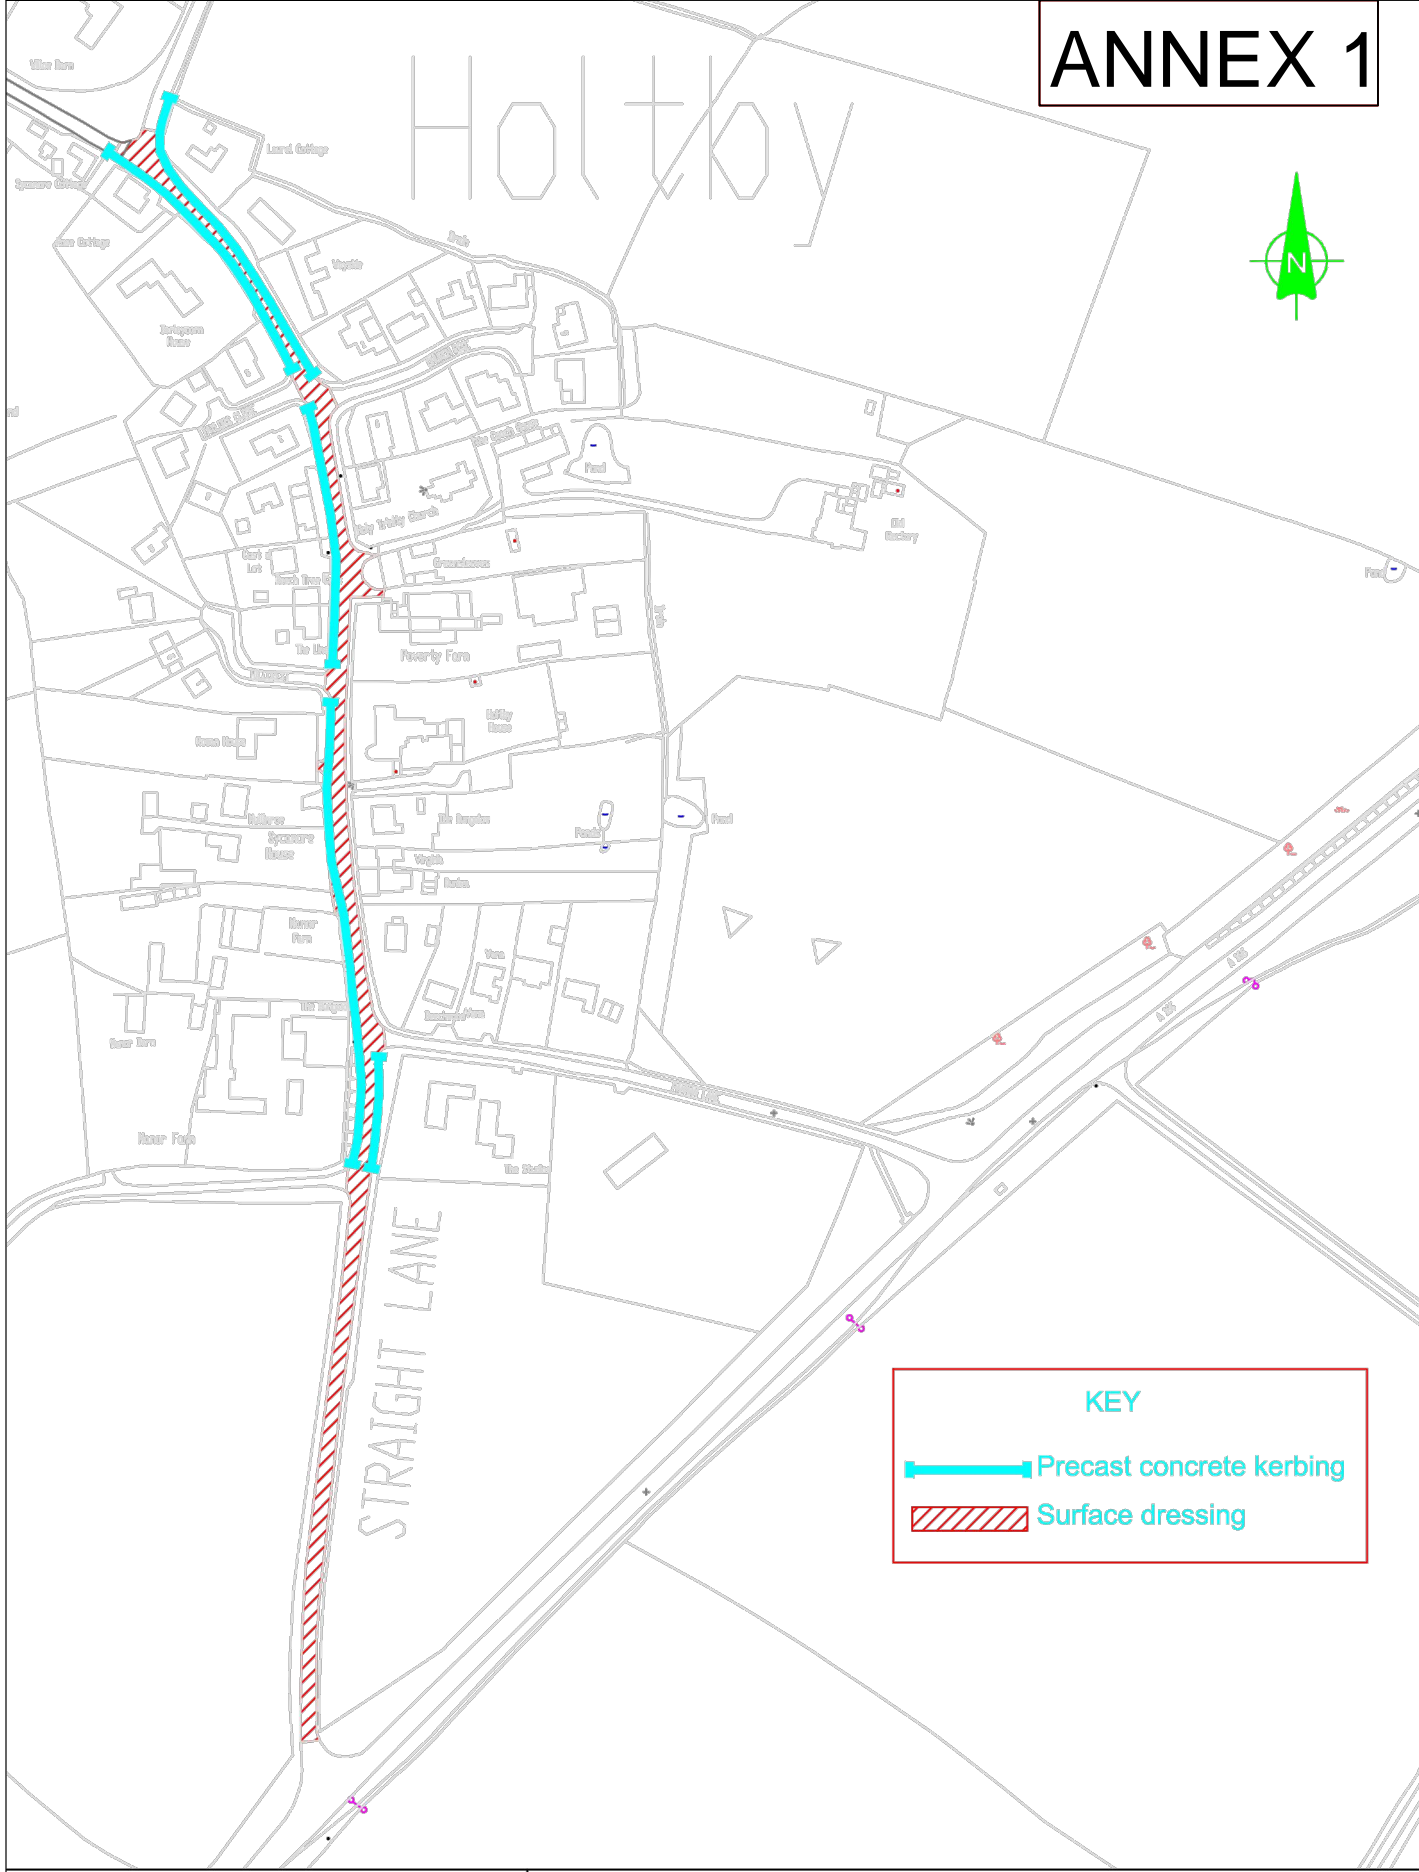


# ANNEX 1



**KEY**

 Precast concrete kerbing

 Surface dressing

	Straight Lane/Main Street, Holtby Surface Dressing and Kerbing works			
	HMS10-REV-SD07	SCALE	nts	
Drawn: S.Bellerby	Checked: -	DATE	May 2010	

BASED UPON THE ORDNANCE SURVEY MAPPING WITH THE PERMISSION OF THE CONTROLLER OF HER MAJESTY'S STATIONERY OFFICE © CROWN COPYRIGHT. UNAUTHORISED REPRODUCTION INFRINGES CROWN COPYRIGHT AND MAY LEAD TO PROSECUTION OR CIVIL PROCEEDINGS.  
City of York Council OS Licence No. LA 090671