


**Land lying to the East and South of Centurion Office Park.
Outline application for mixed use B1 & B8 development
on land to the East of Centurion Park and Residential
development comprising 12 No. dwellings to land lying
South of Centurion Park.**

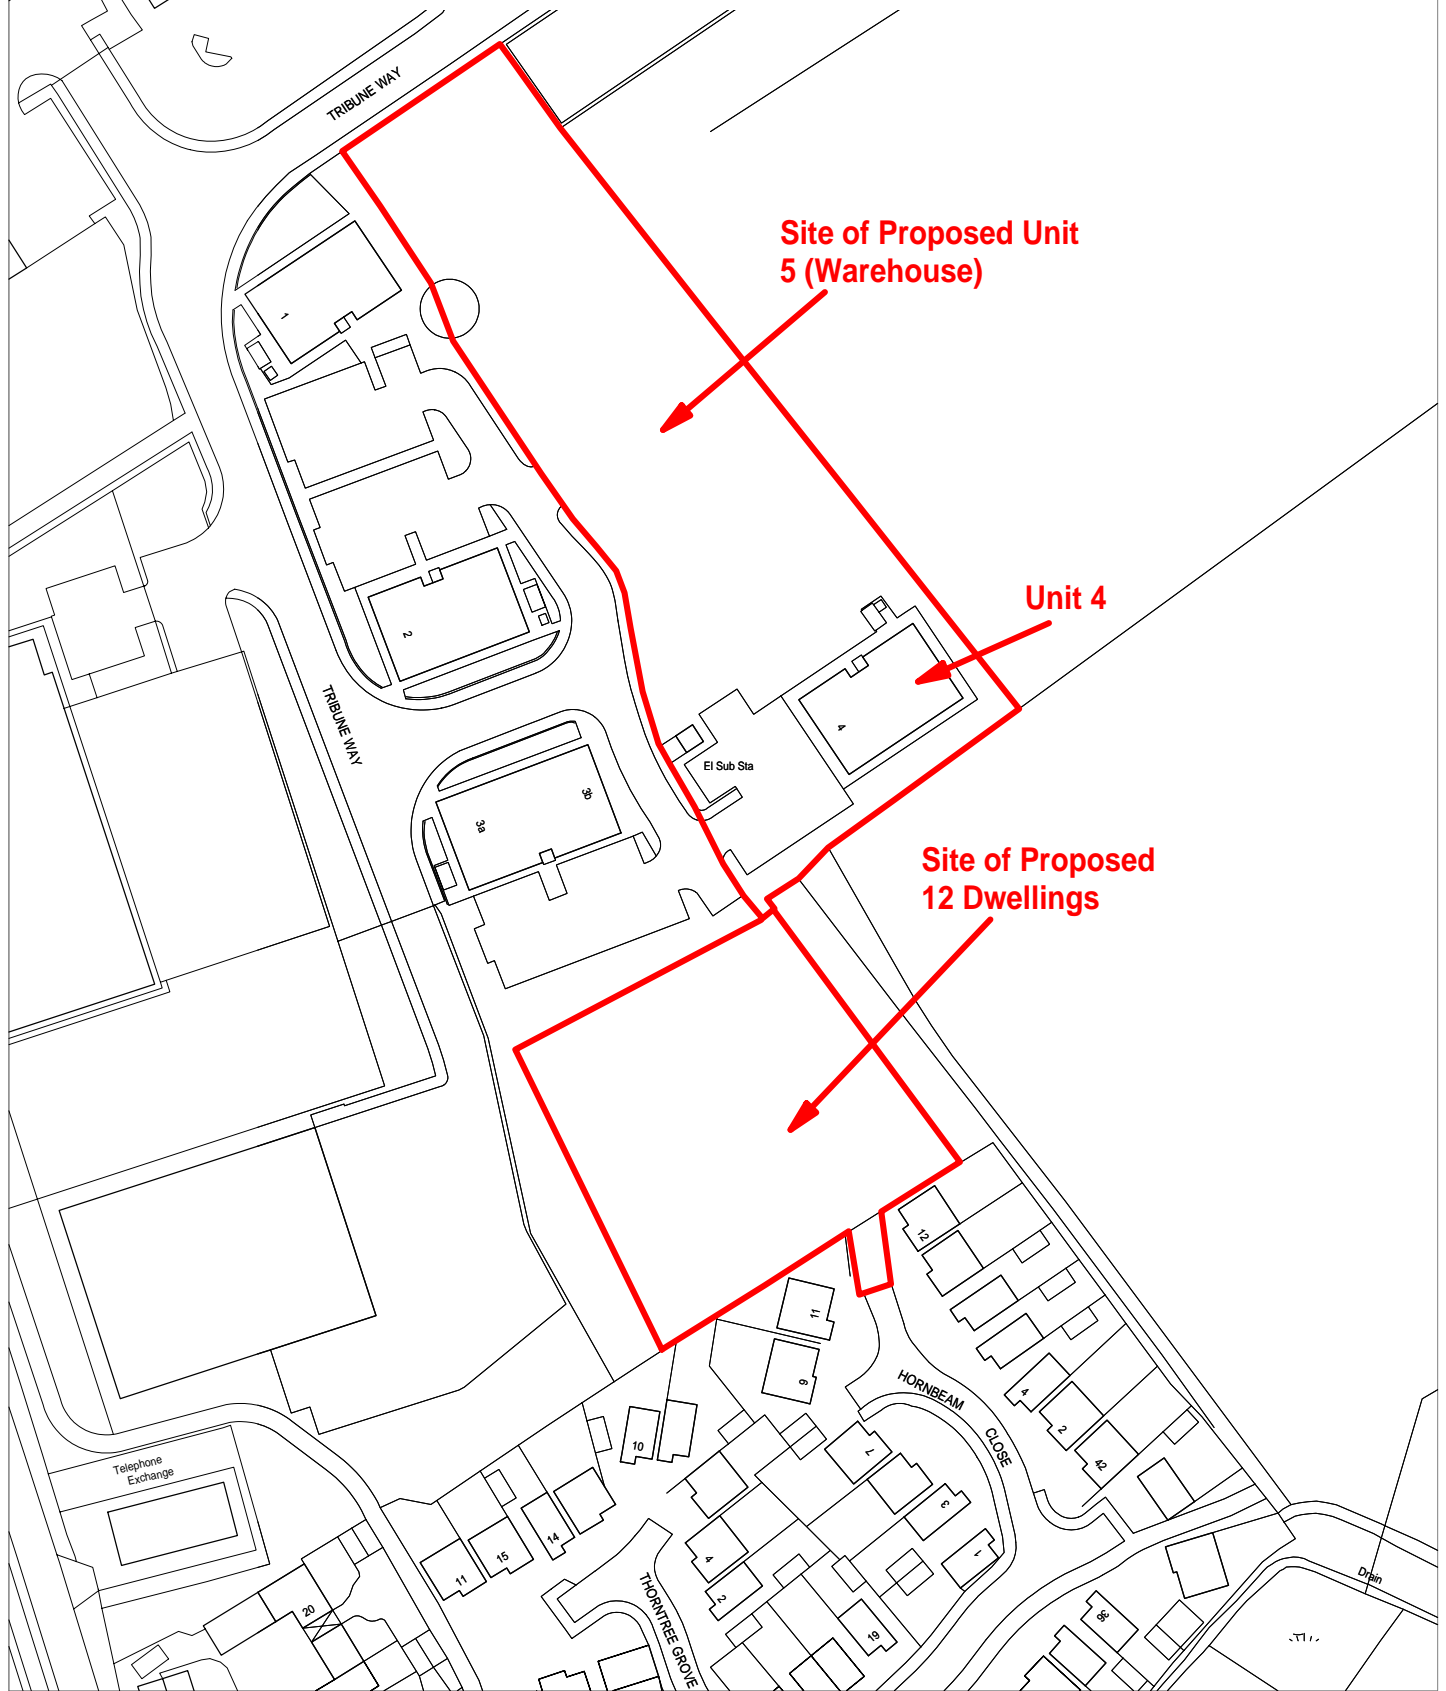

07/00248/OUTM



SCALE 1:1250	DRAWN BY PSL	DATE 28/3/2007
Originating Group	Project	Drawing No.

9, St. Leonards Place, York, YO1 2ET
Telephone: 01904 613161

Produced from the 1993 Ordnance Survey 1:250 mapping with the permission of the Controller of Her Majesty's Stationery Office
© Crown Copyright. Unauthorised reproduction infringes Crown Copyright and may lead to prosecution or civil proceedings.

City of York Council LA 1000 20818