
AGENDA ITEM SB) BONNEYCROFT, 22 STRENSALL ROAD - CIRCULATED AT MEETING

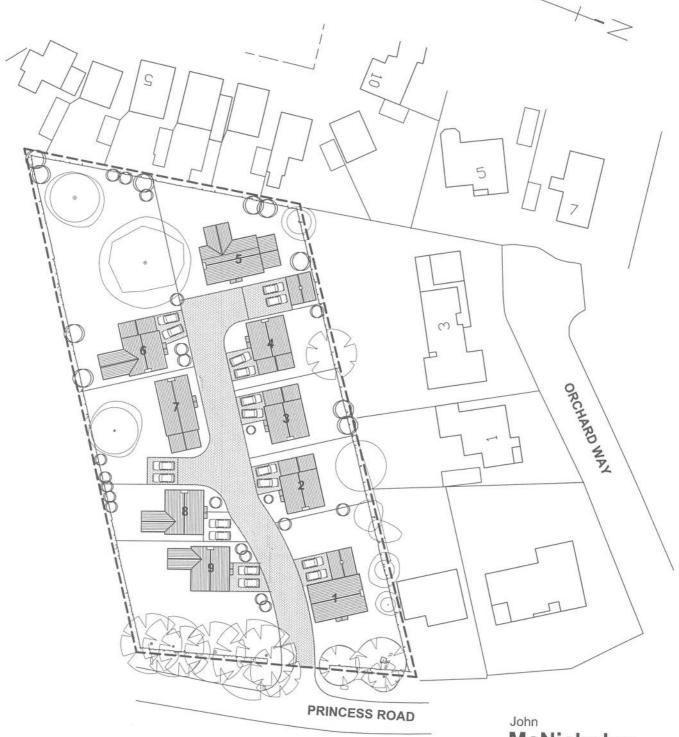

McNicholas

ARCHITECT

Client:

BONNYCROFT LLP

Project Title:

RESIDENTIAL SCHEME 22 PRINCESS ROAD STRENSALL. YORK

Drawing Title: SITE LAYOUT DRAWING

1011-03B

Scale: 1:500 @ A3 Date: FEB '12

Checked By: .

DO NOT SCALE FROM THIS DRAWING. THIS DRAWING IS THE PROPERTY OF MCNICHOLAS ARCHITECTS & IS COPY-RIGHT PROTECTED