


15/02639/FULM

Elvington Water Treatment Works Kexby Lane

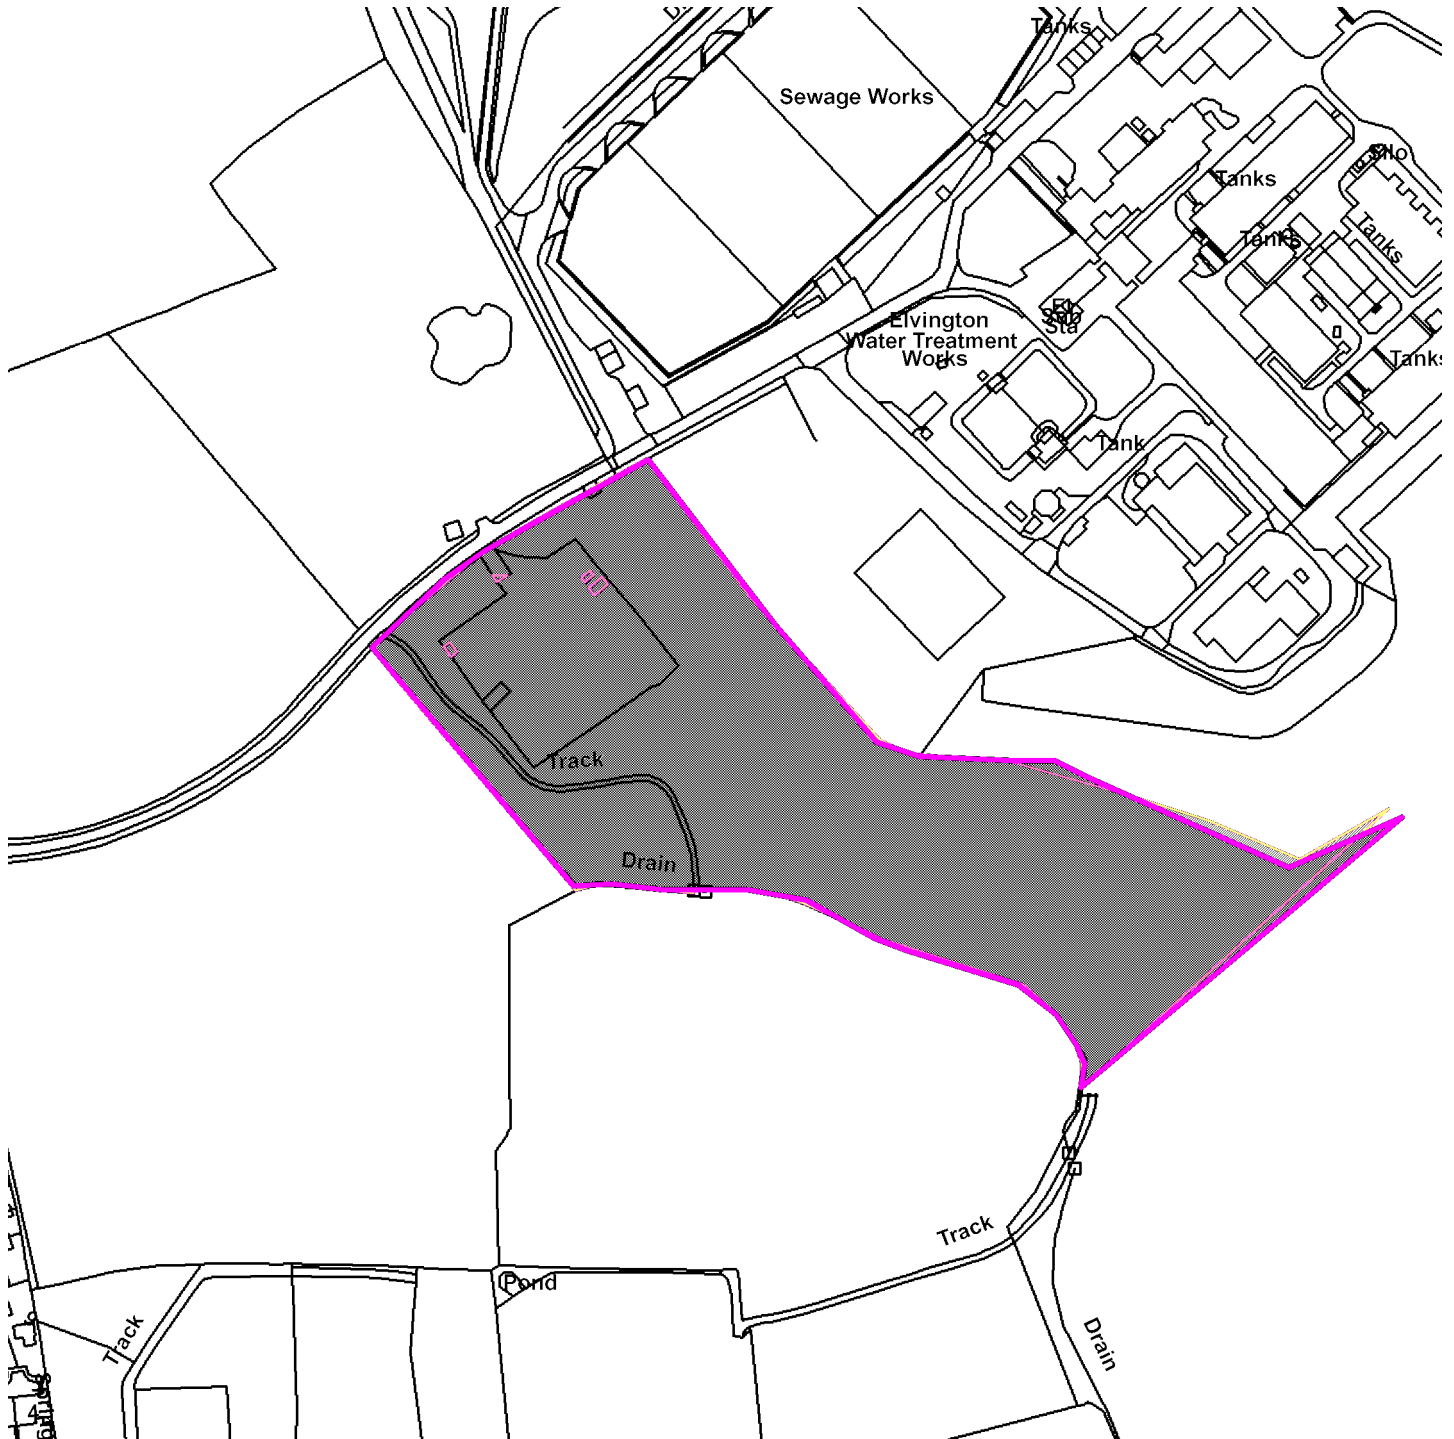

Scale : 1:3470

Reproduced from the Ordnance Survey map with the permission of the Controller of Her Majesty's Stationery Office © Crown Copyright 2000.

Unauthorised reproduction infringes Crown Copyright and may lead to prosecution or civil proceedings.

Organisation	City Of York Council
Department	CES
Comments	Location Plan
Date	11 April 2016
SLA Number	Not Set