


# 16/01600/ADV

## Roundabout at Junction of Kingsway North and Burton Green

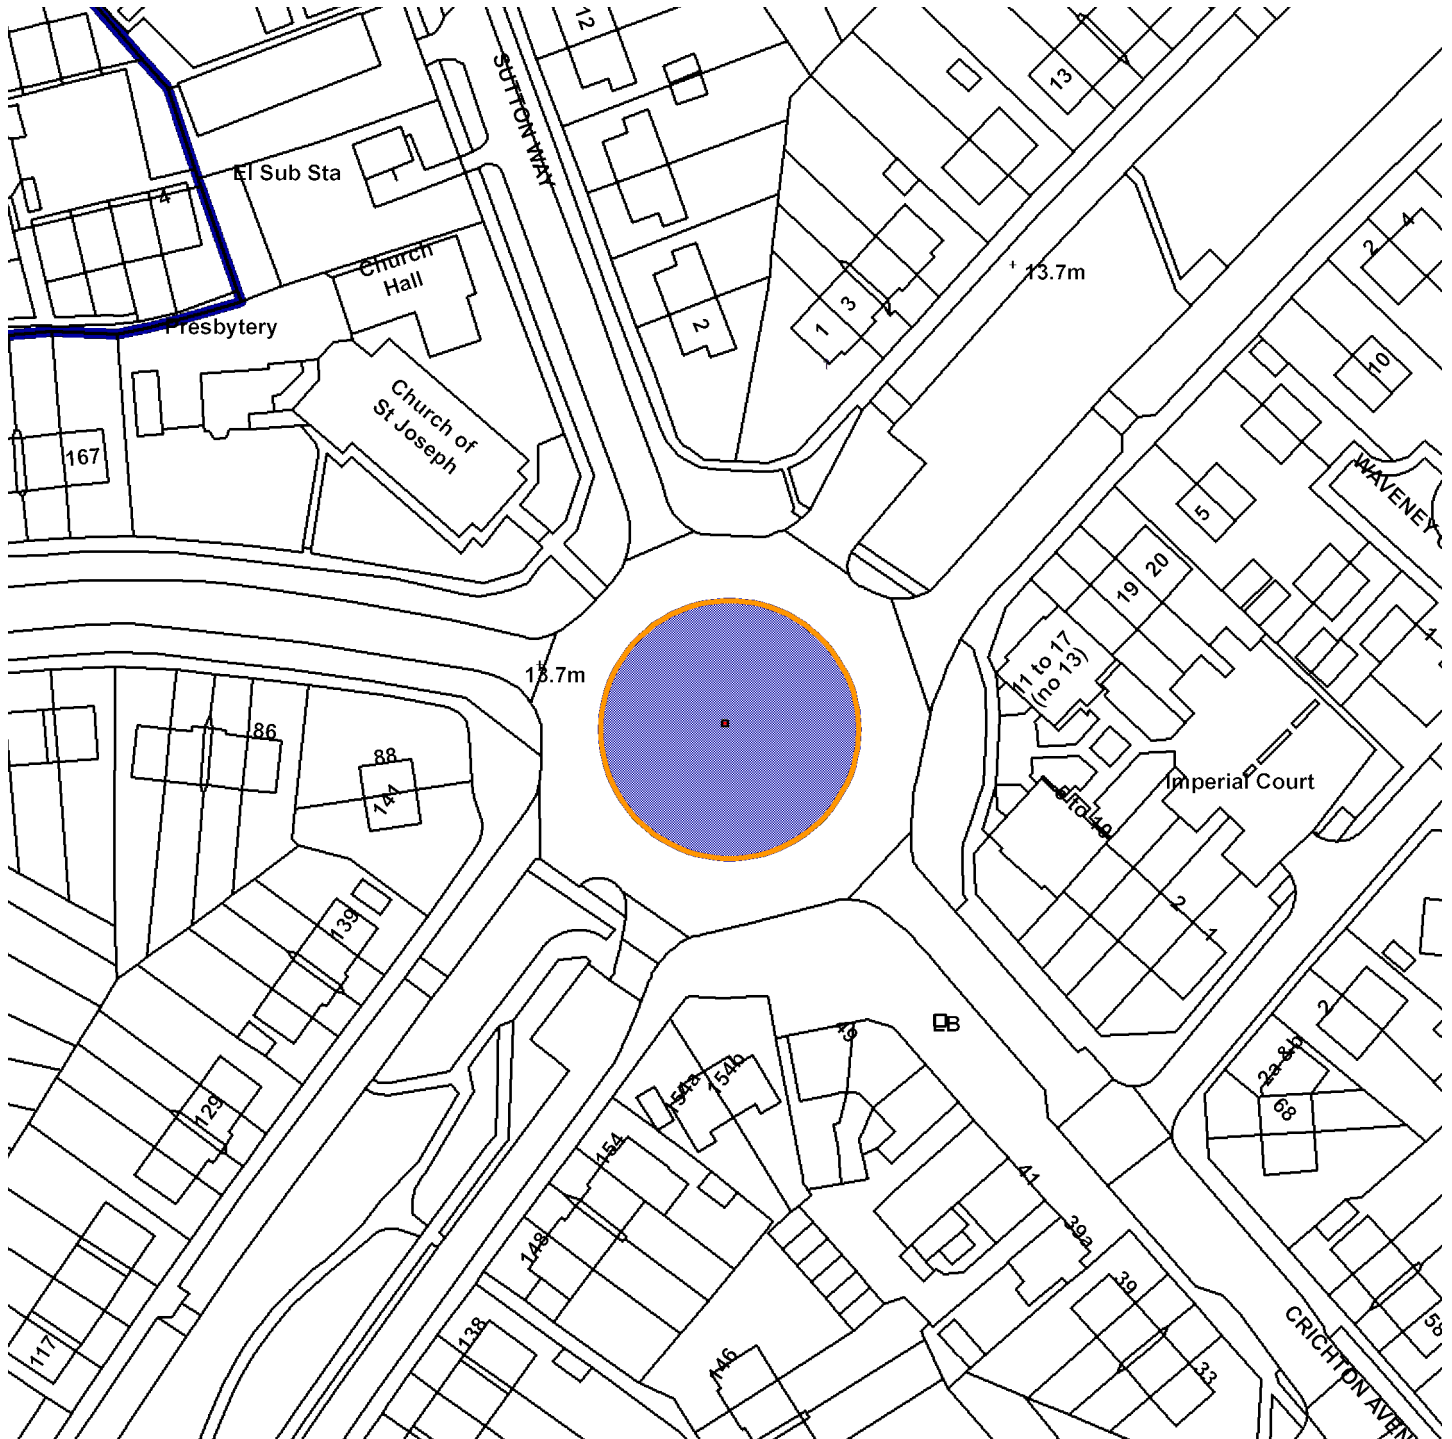

Scale : 1:1084

Reproduced from the Ordnance Survey map with the permission of the Controller of Her Majesty's Stationery Office © Crown Copyright 2000.

Unauthorised reproduction infringes Crown Copyright and may lead to prosecution or civil proceedings.

<b>Organisation</b>	City of York Council
<b>Department</b>	CES
<b>Comments</b>	Location Plan
<b>Date</b>	22 August 2016
<b>SLA Number</b>	Not Set