


# Cherry Tree Cottage, 68 Main Street, Askham Bryan

07/02893/FUL

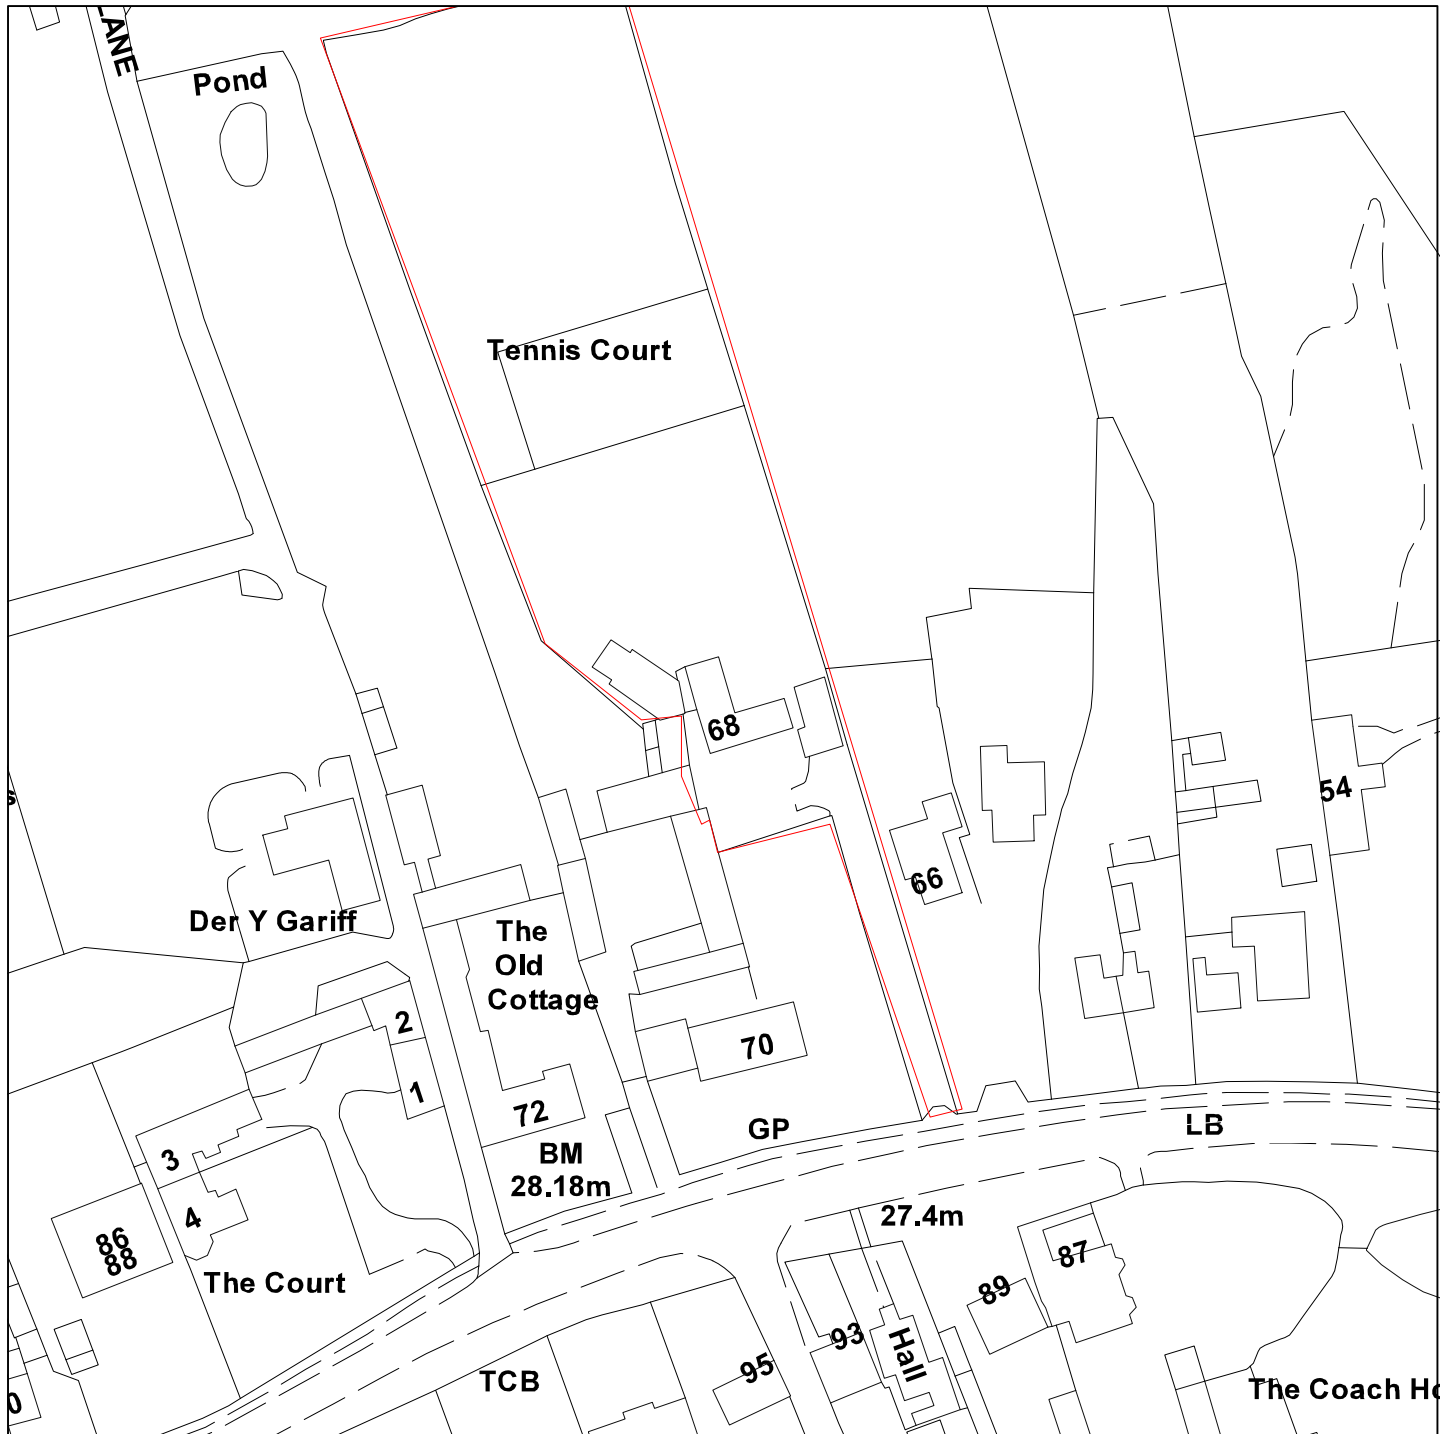

Scale : 1:1250

Reproduced from the Ordnance Survey map with the permission of the Controller of Her Majesty's Stationery Office © Crown Copyright 2000.

Unauthorised reproduction infringes Crown Copyright and may lead to prosecution or civil proceedings.

Produced using ESRI (UK)'s MapExplorer 2.0 - <http://www.esriuk.com>

<b>Organisation</b>	City of York Council
<b>Department</b>	City Strategy
<b>Comments</b>	Application site
<b>Date</b>	04 February 2008
<b>SLA Number</b>	Not set