


Annex A – Location of Proposed A1237 Junction Upgrades

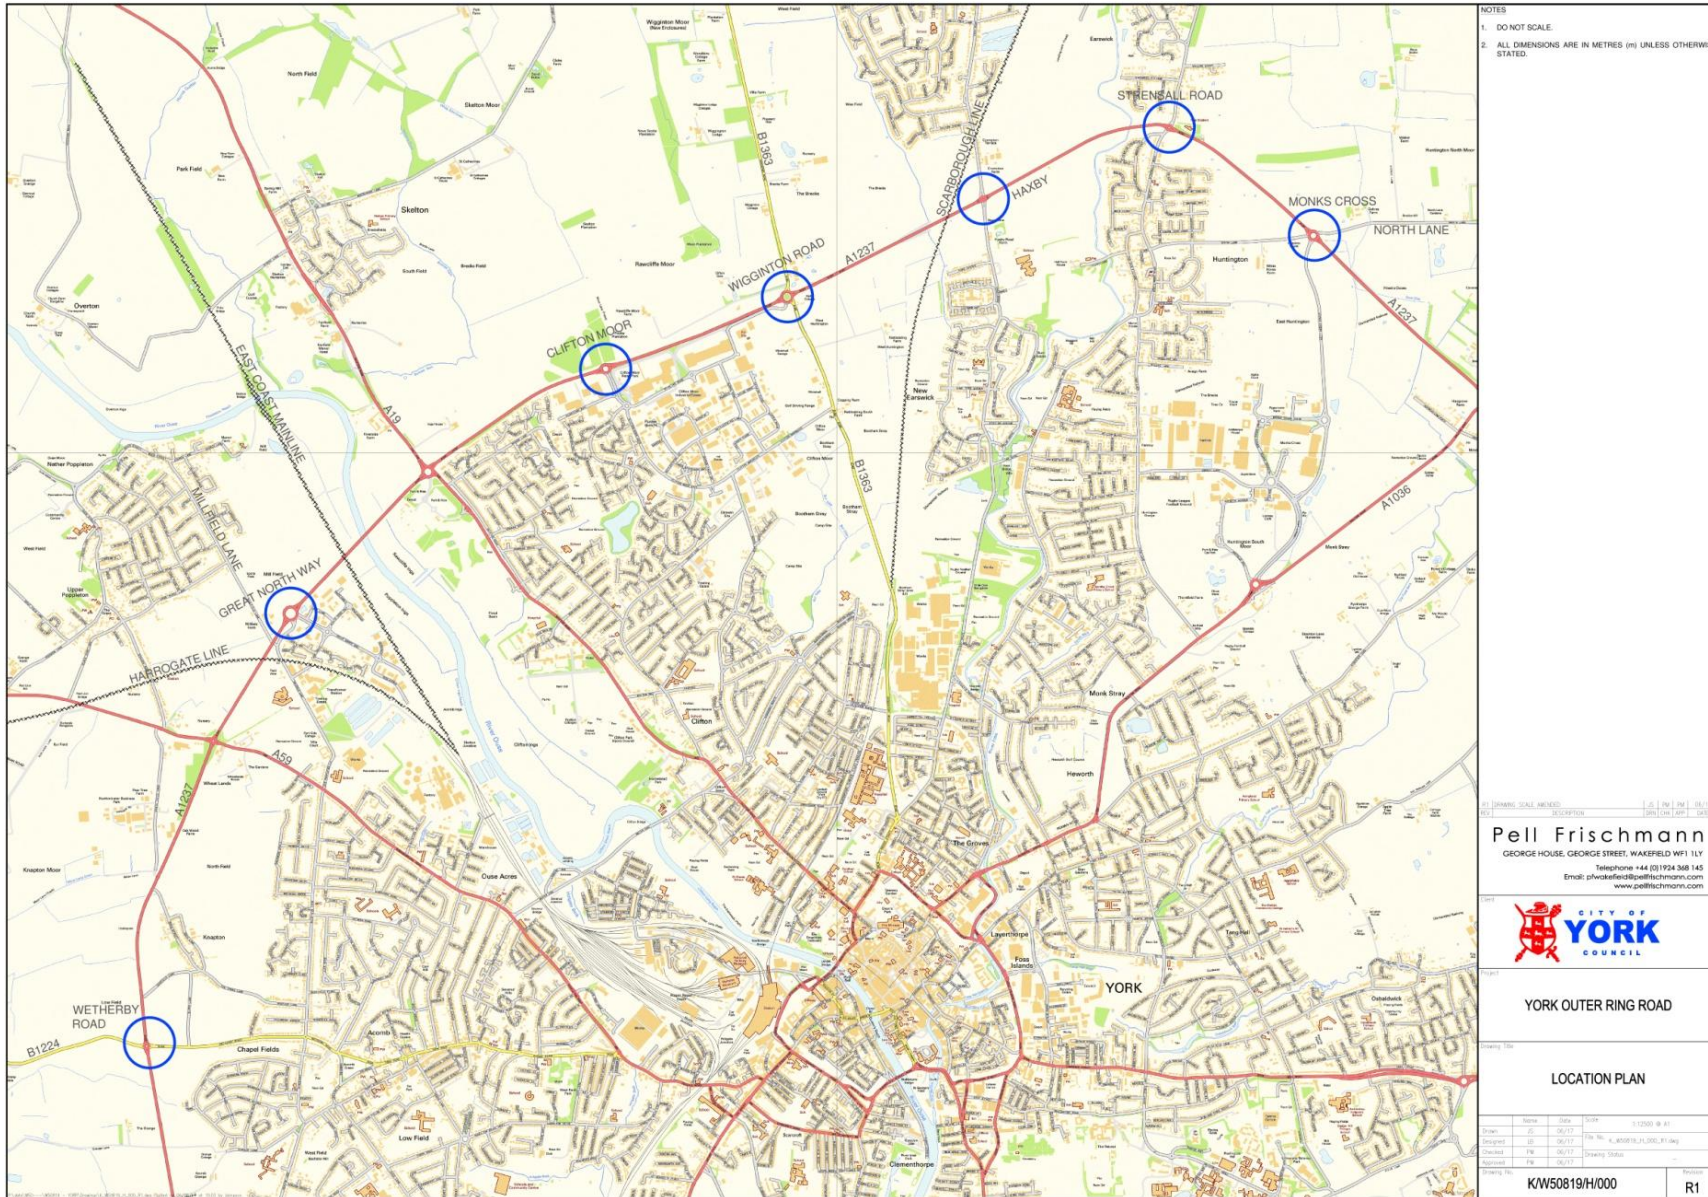

NOTES
 1. DO NOT SCALE.
 2. ALL DIMENSIONS ARE IN METRES (m) UNLESS OTHERWISE STATED.

GRAPHICAL SCALE METRES
 0 10 20 30 40 50 60 70 80 90 100
 0 10 20 30 40 50 60 70 80 90 100
 Pell Frischmann
 GEORGE HOUSE, GEORGE STREET, WAKEFIELD WF1 1LY
 Telephone: +44 (0)1924 366 143
 Email: pfrischmann@pellfrischmann.com
 www.pellfrischmann.com



YORK OUTER RING ROAD

LOCATION PLAN