


ANNEX 6

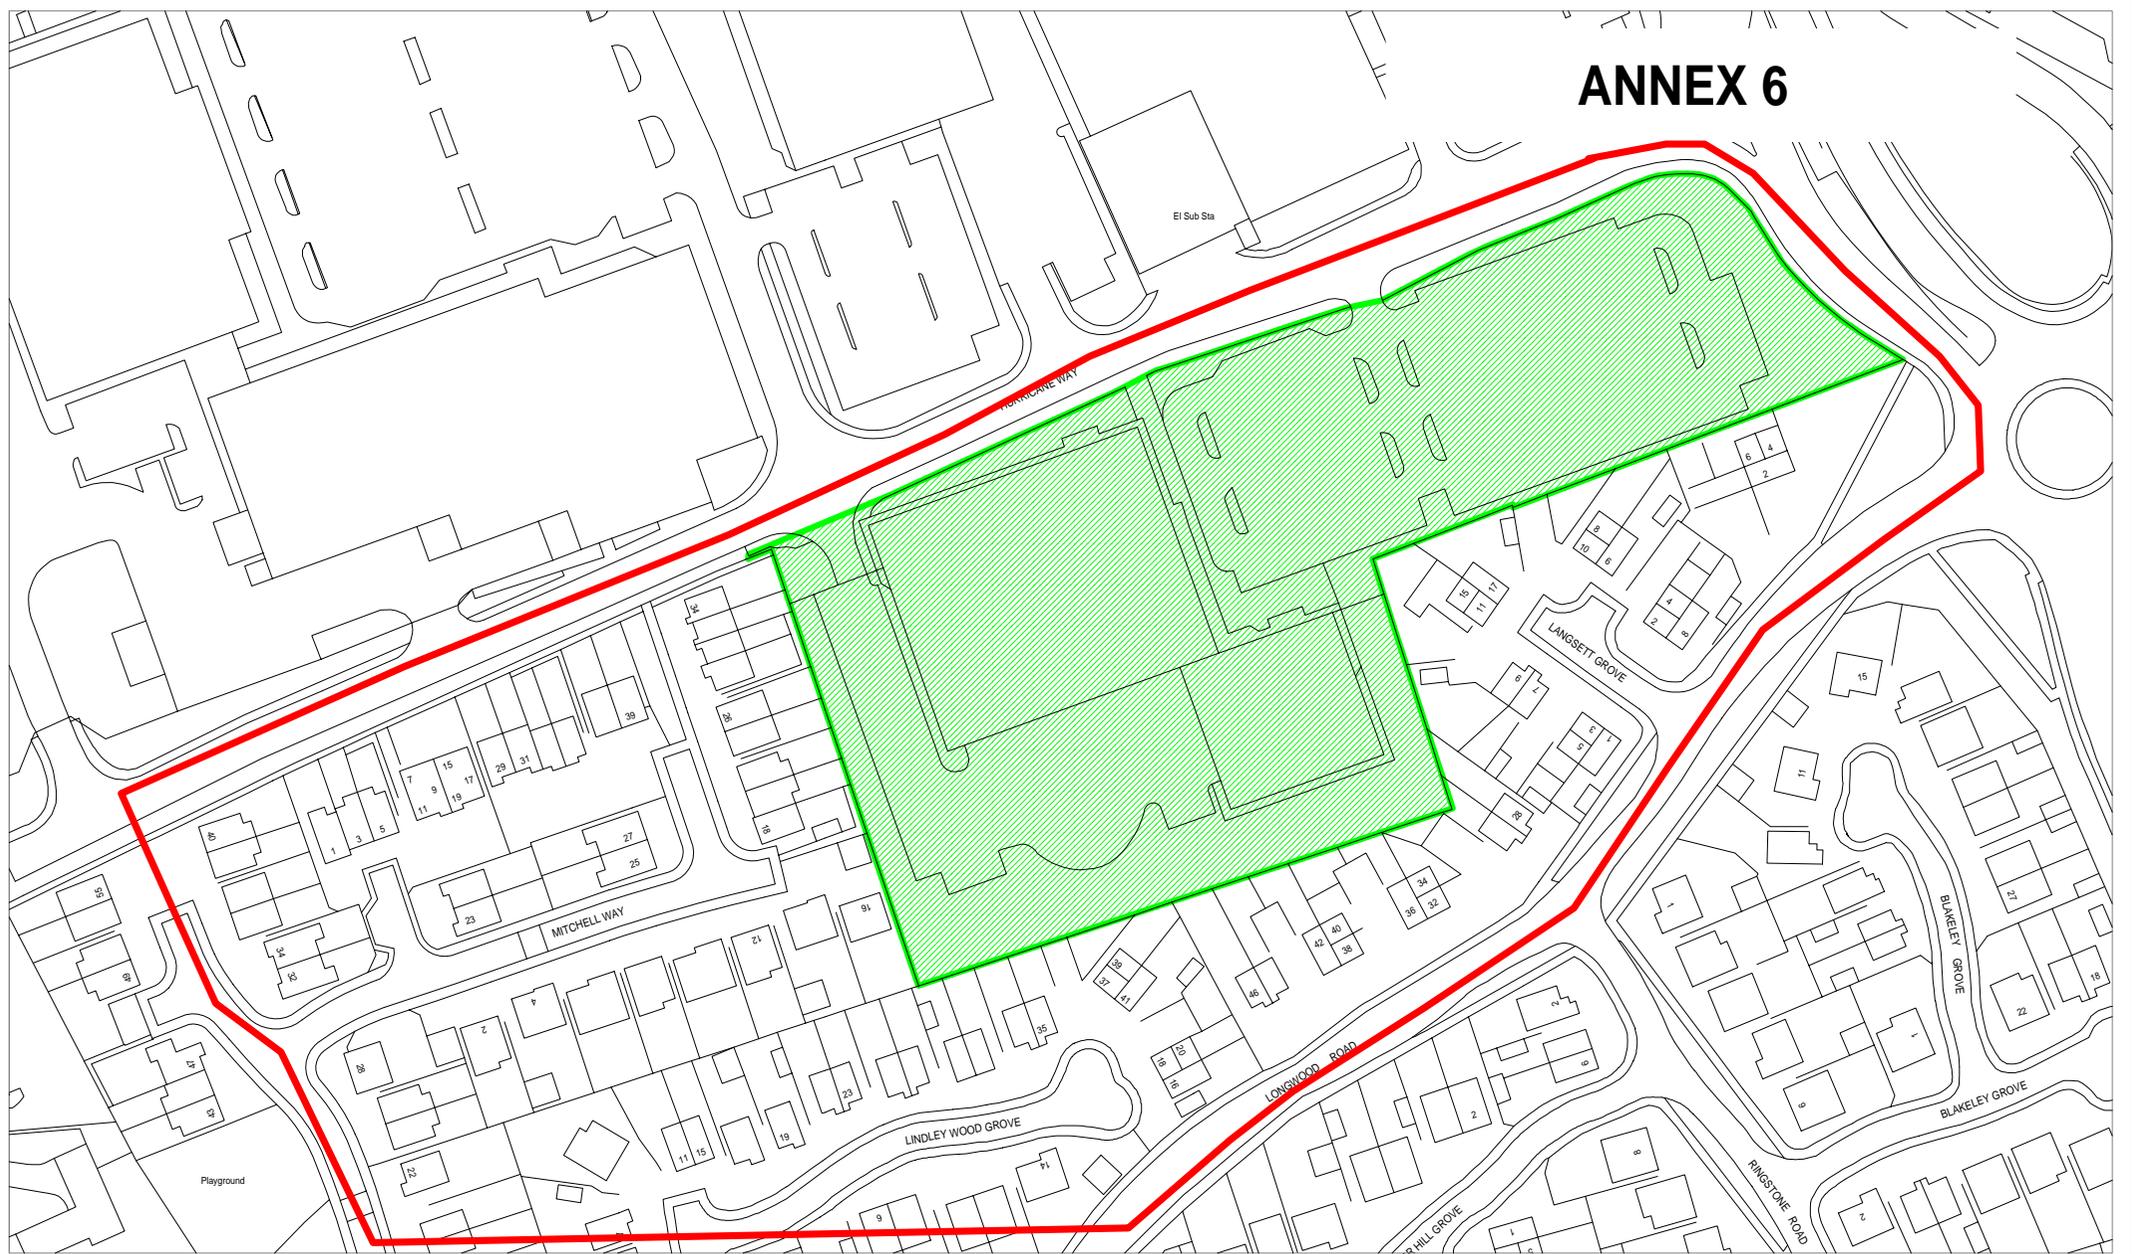

9, St. Leonards Place, York, YO1 2ET
Telephone: 01904 551550

McDONALD'S, HURRICANE WAY

SCALE: 1:1500
Originating Group:

DRAWN BY: PSL
Project

DATE 18/2/2008
Drawing No.

MCDHW1A

