


17/01906/LBC

Rowntree Wharf Navigation Road York

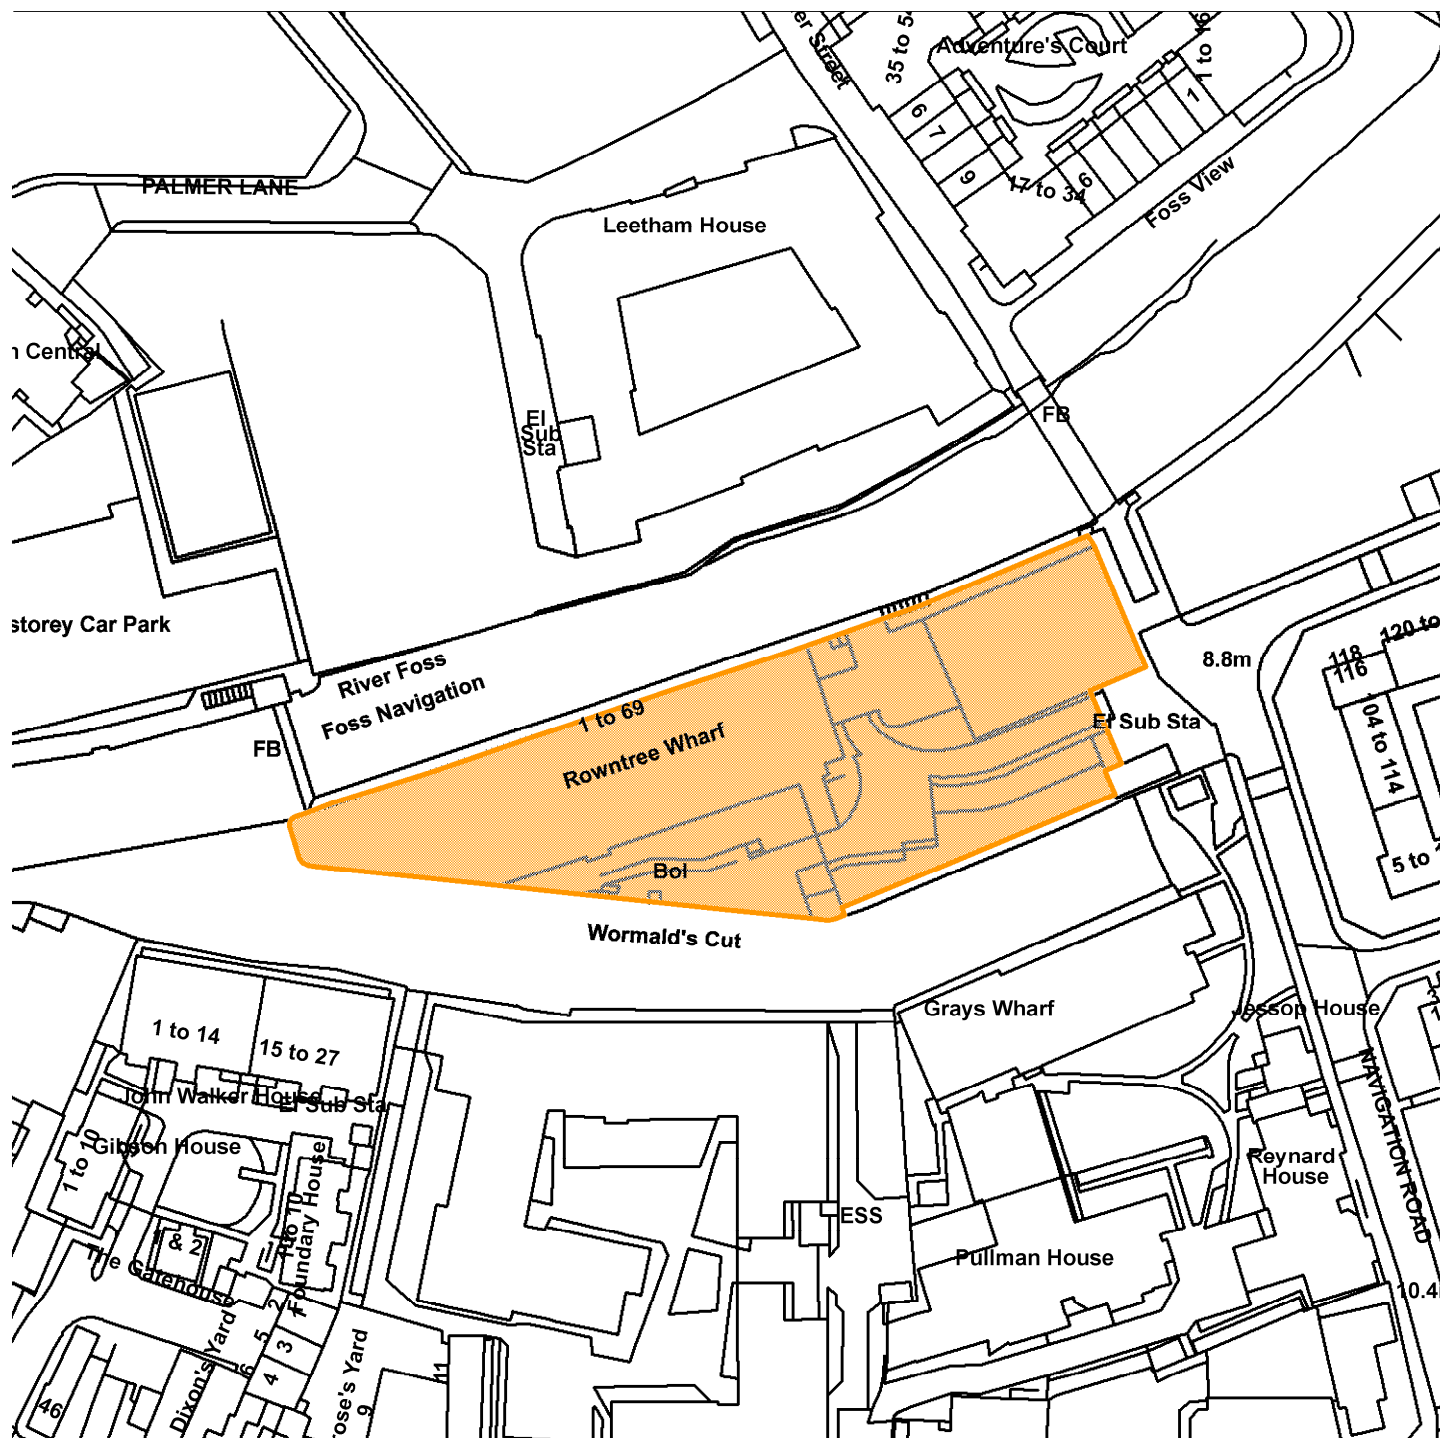

Scale : 1:1284

Reproduced from the Ordnance Survey map with the permission of the Controller of Her Majesty's Stationery Office © Crown Copyright 2000.

Unauthorised reproduction infringes Crown Copyright and may lead to prosecution or civil proceedings.

Organisation	City of York Council
Department	Economy and Place
Comments	Site location plan
Date	20 November 2017
SLA Number	