


ANNEX 7

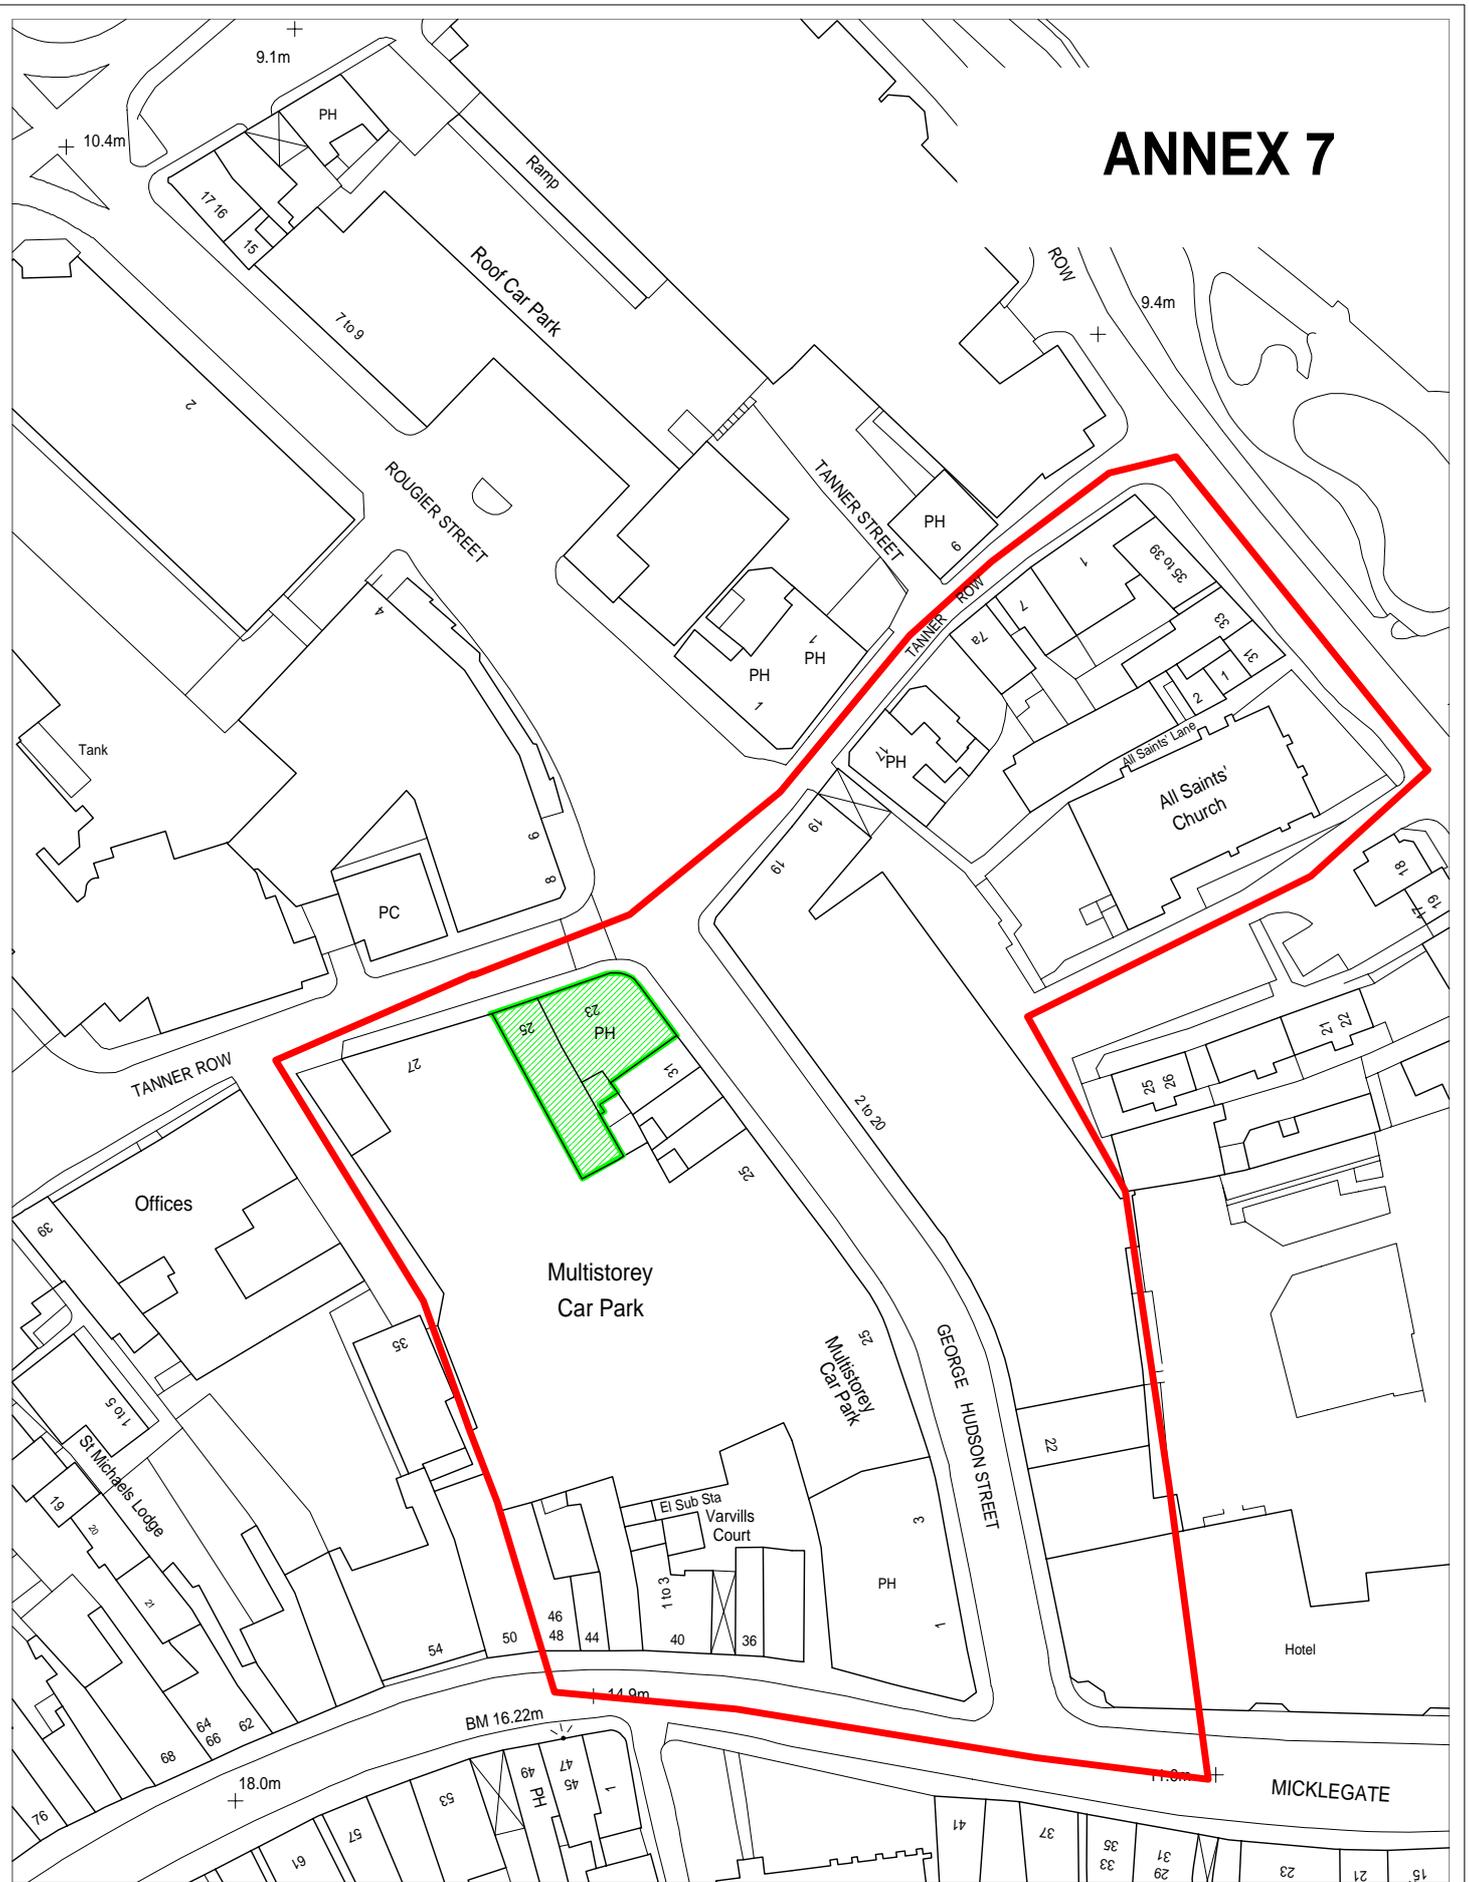

9, St. Leonards Place, York, YO1 2ET
Telephone: 01904 551550

NEXUS, 23/25 TANNER ROW

SCALE 1:1000
Originating Group

DRAWN BY PSL
Project

DATE 17/3/2008
Drawing No.

NEXTR2

