



ANNEX B(x)

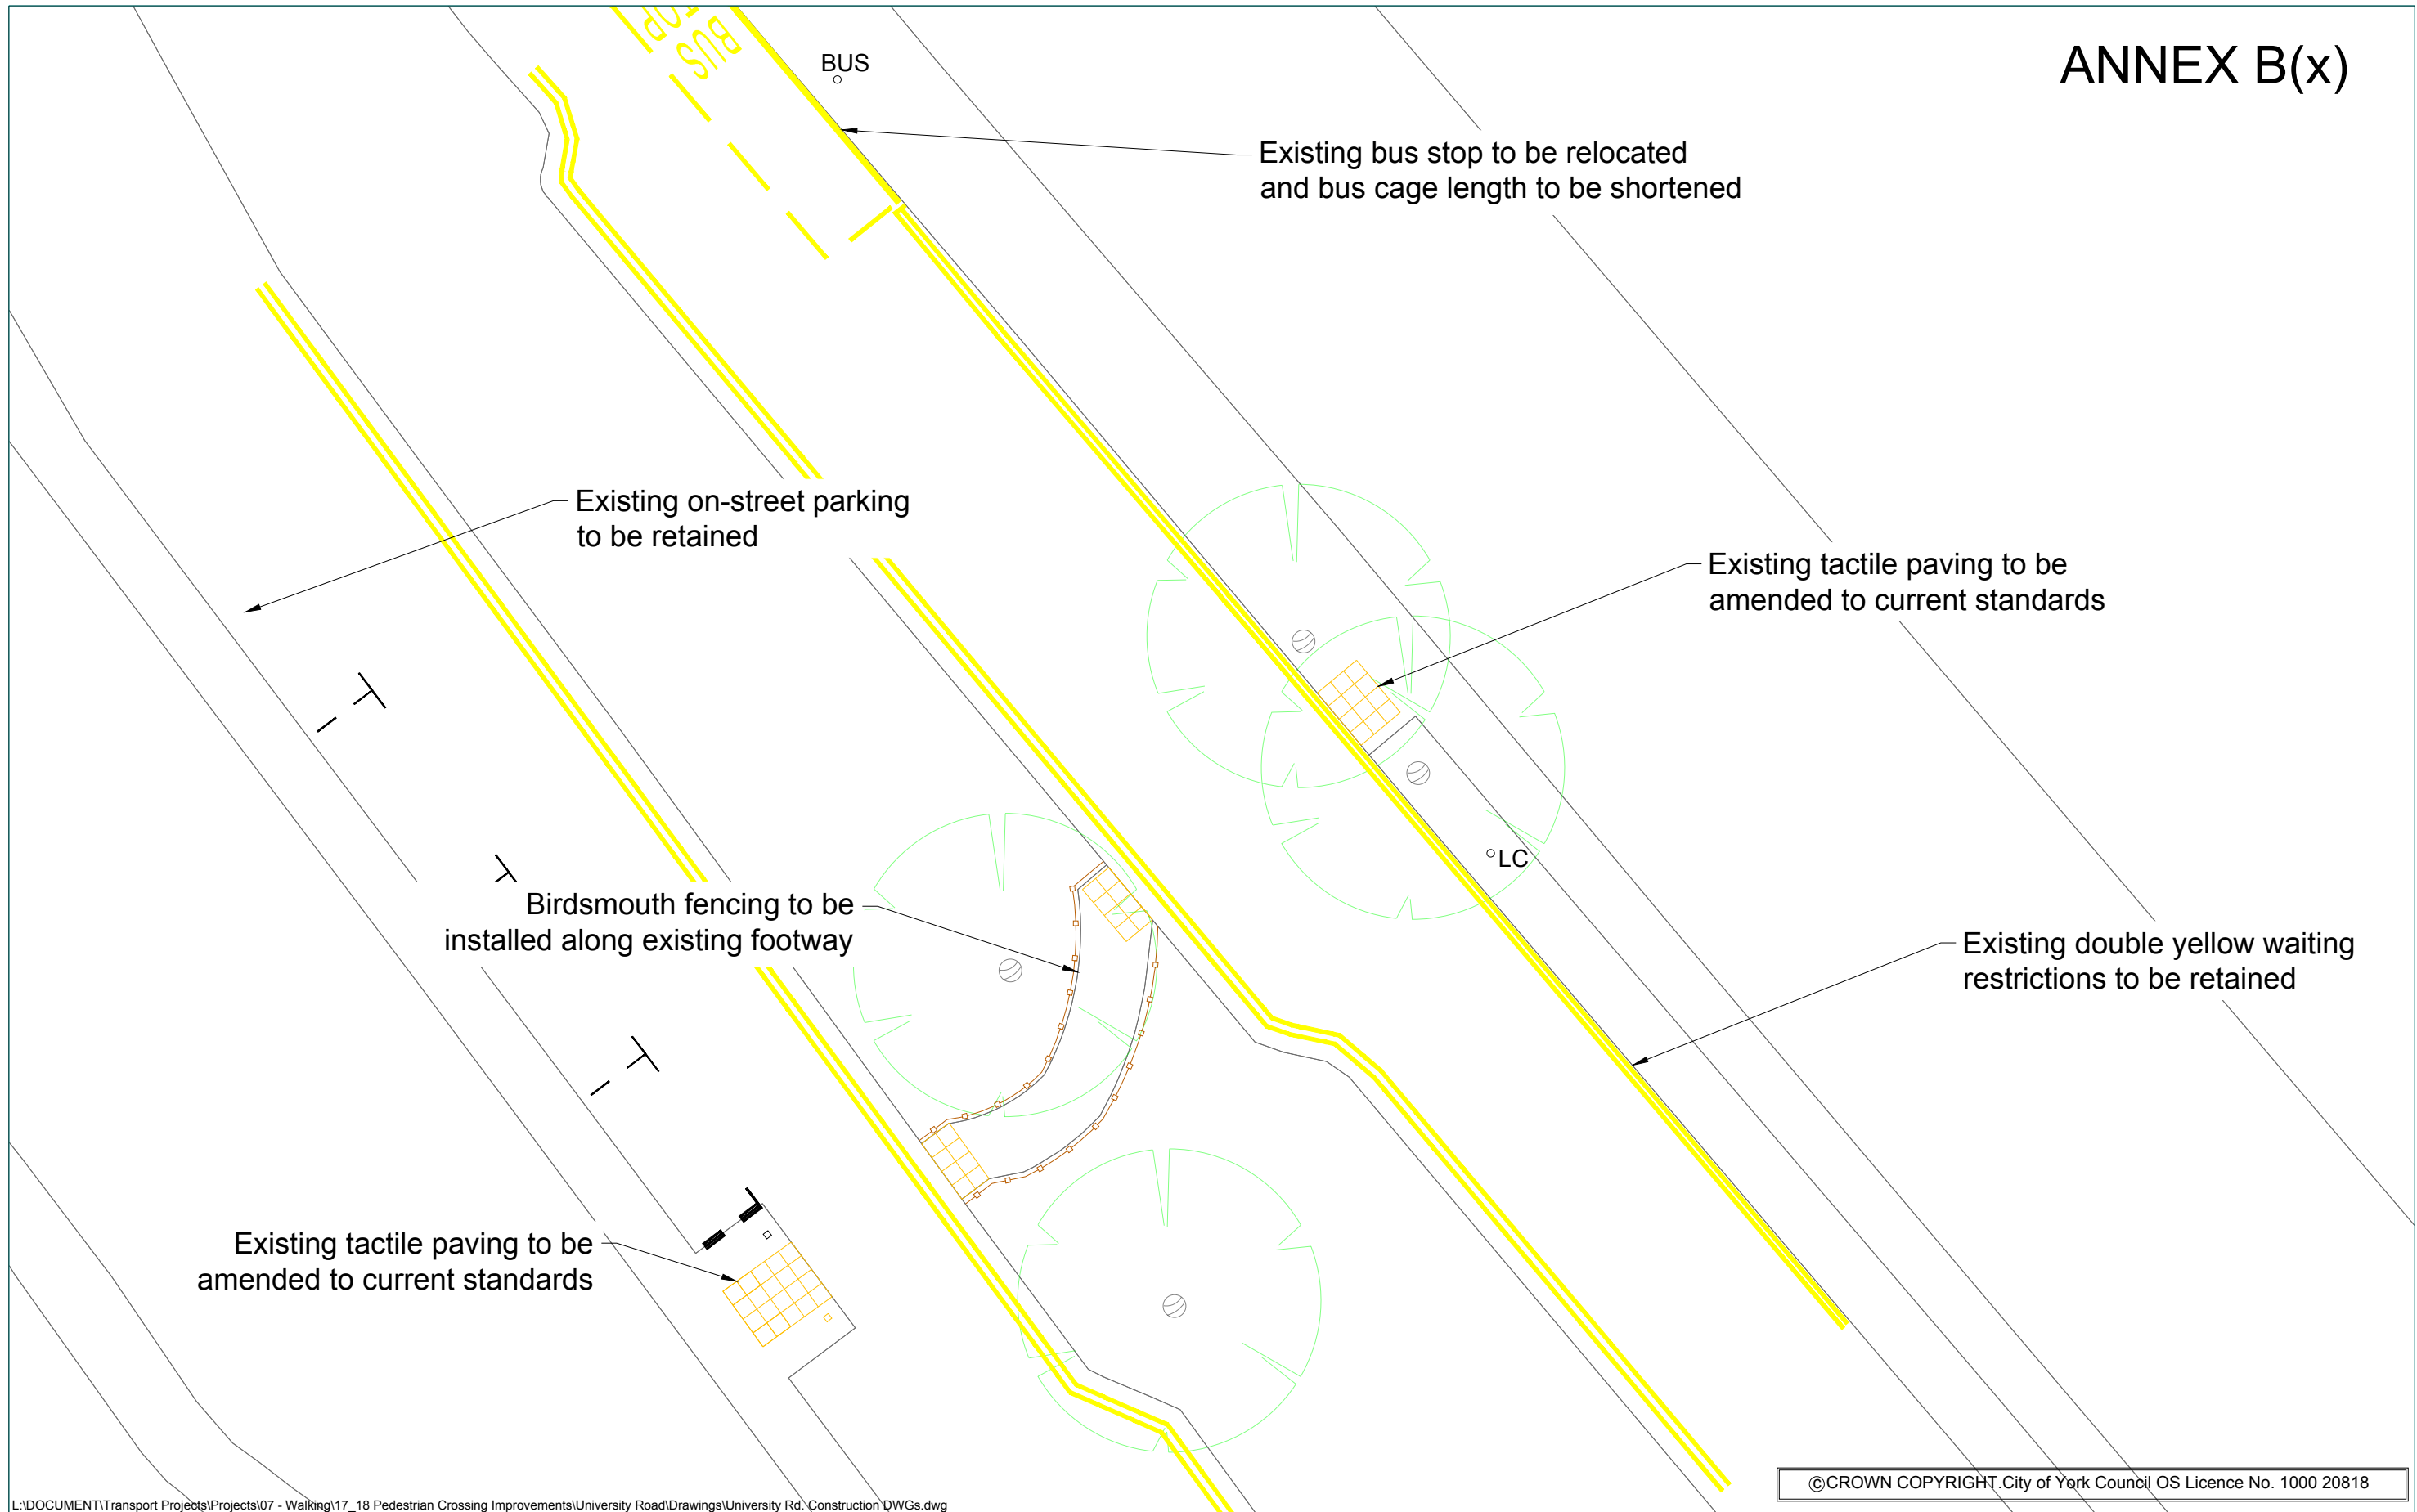

L:\DOCUMENT\Transport Projects\Projects\07 - Walking\17_18 Pedestrian Crossing Improvements\University Road\Drawings\University Rd. Construction DWGs.dwg

©CROWN COPYRIGHT, City of York Council OS Licence No. 1000 20818

 <p>CITY OF YORK COUNCIL Highways - Transport Projects and Delivery Team Eco Depot, Hazel Court, James Street, York, YO10 3DS www.york.gov.uk</p>	<table border="1"> <tr> <th>INITIAL</th> <th>REV</th> <th>AMENDMENT</th> <th>DATE</th> </tr> <tr> <td>MK</td> <td></td> <td></td> <td></td> </tr> <tr> <td>DM</td> <td></td> <td></td> <td></td> </tr> </table>	INITIAL	REV	AMENDMENT	DATE	MK				DM				<p>UNIVERSITY ROAD PROPOSED LAYOUT</p>	<p>SCALE</p>	<p>NTS</p>
	INITIAL	REV	AMENDMENT	DATE												
	MK															
DM																
<table border="1"> <tr> <th>DATE</th> <td>JAN'18</td> <td>A3</td> </tr> </table>	DATE	JAN'18	A3	<p>TP/170078/DWG/001</p>												
DATE	JAN'18	A3														