


YORK ROAD

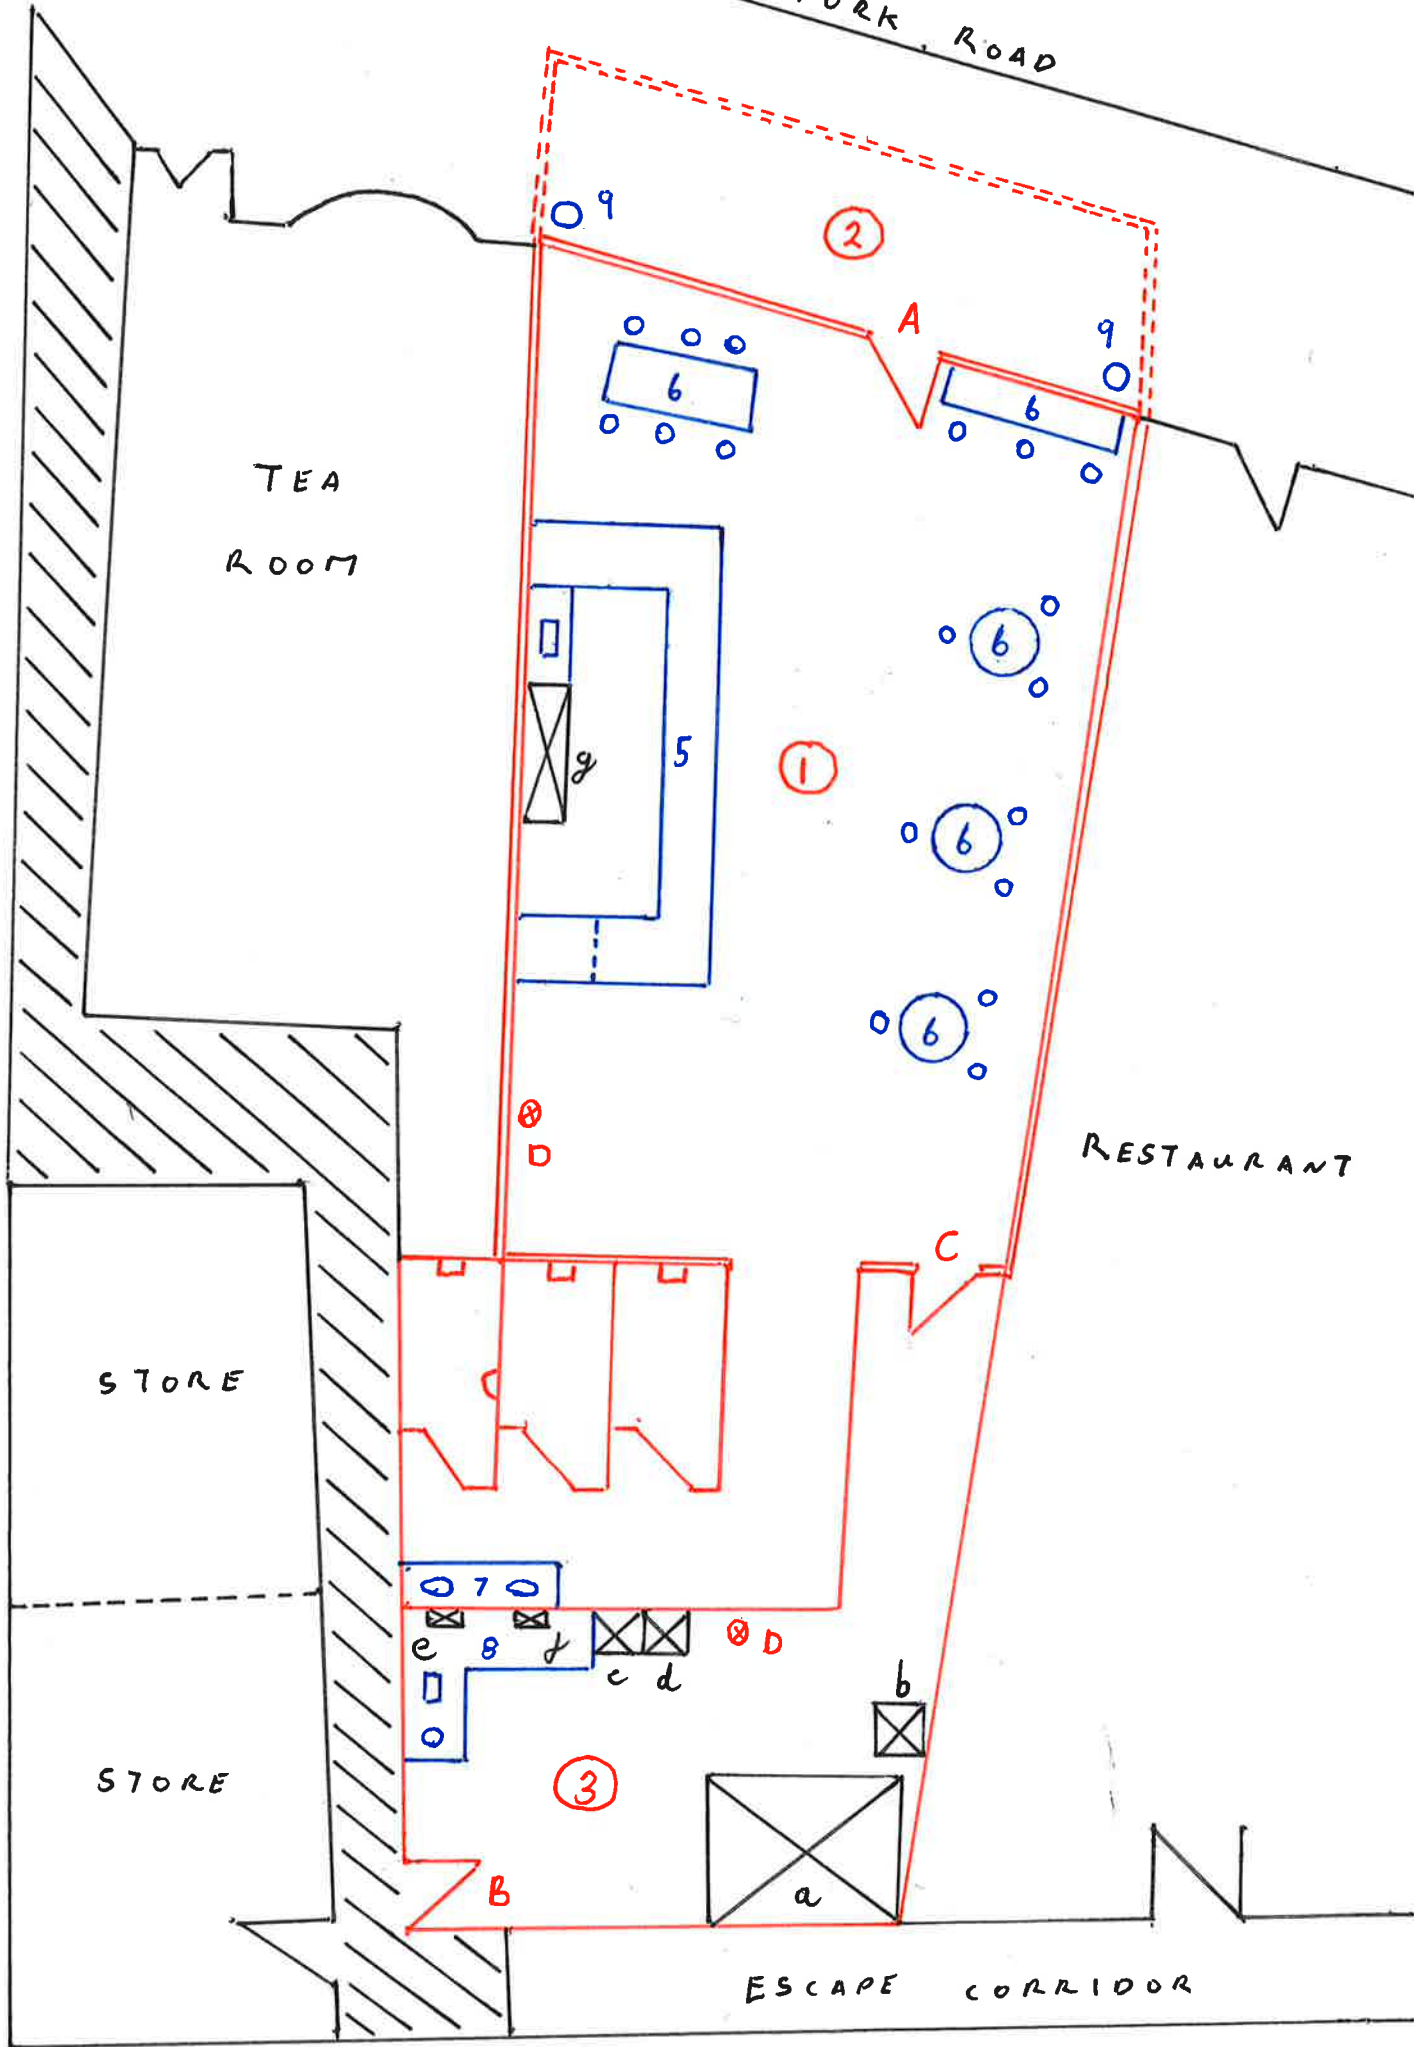

WORKSHOP

## CROOKED BREWING LIMITED - PREMISES PLAN LEGEND

**SCALE 1:100**

PREMISES	
1	Area encompassed by double red line represents main bar area Designated area for the supply of alcohol Designated area where children are permitted under supervision
2	Area encompassed by double dotted line represents small terrace to the front of the property (demarked by a small single chain link fence) Designated area for the supply of alcohol Designated area where children are permitted under supervision Designated vaping area
3	Area encompassed by single red line represents staff area Kitchen area where bar snacks are prepared and washing up undertaken Staff only area
4	WC
FURNITURE	
5	Bar counter and sink
6	Table and chairs
7	Wooden counter and sinks
8	Stainless steel counter and sinks
9	Litter bins
APPLIANCES	
a	Modular cold store and compressor
b	Beer cooler
c	Commercial dishwasher
d	Fridge
e	Gas boiler
f	Microwave, kettle, ice machine
g	Bar fridge
FIRE SAFETY	
A	Entrance and exit to main bar area (please note the architectural plan shows a double door of a width 160 cm, the actual building has a single door of width 89cm)
B	Emergency exit to alley which leads to York Road Steel door with panic bar
C	Fires safe door Automatic closing
D	Fire extinguishers