


First Floor

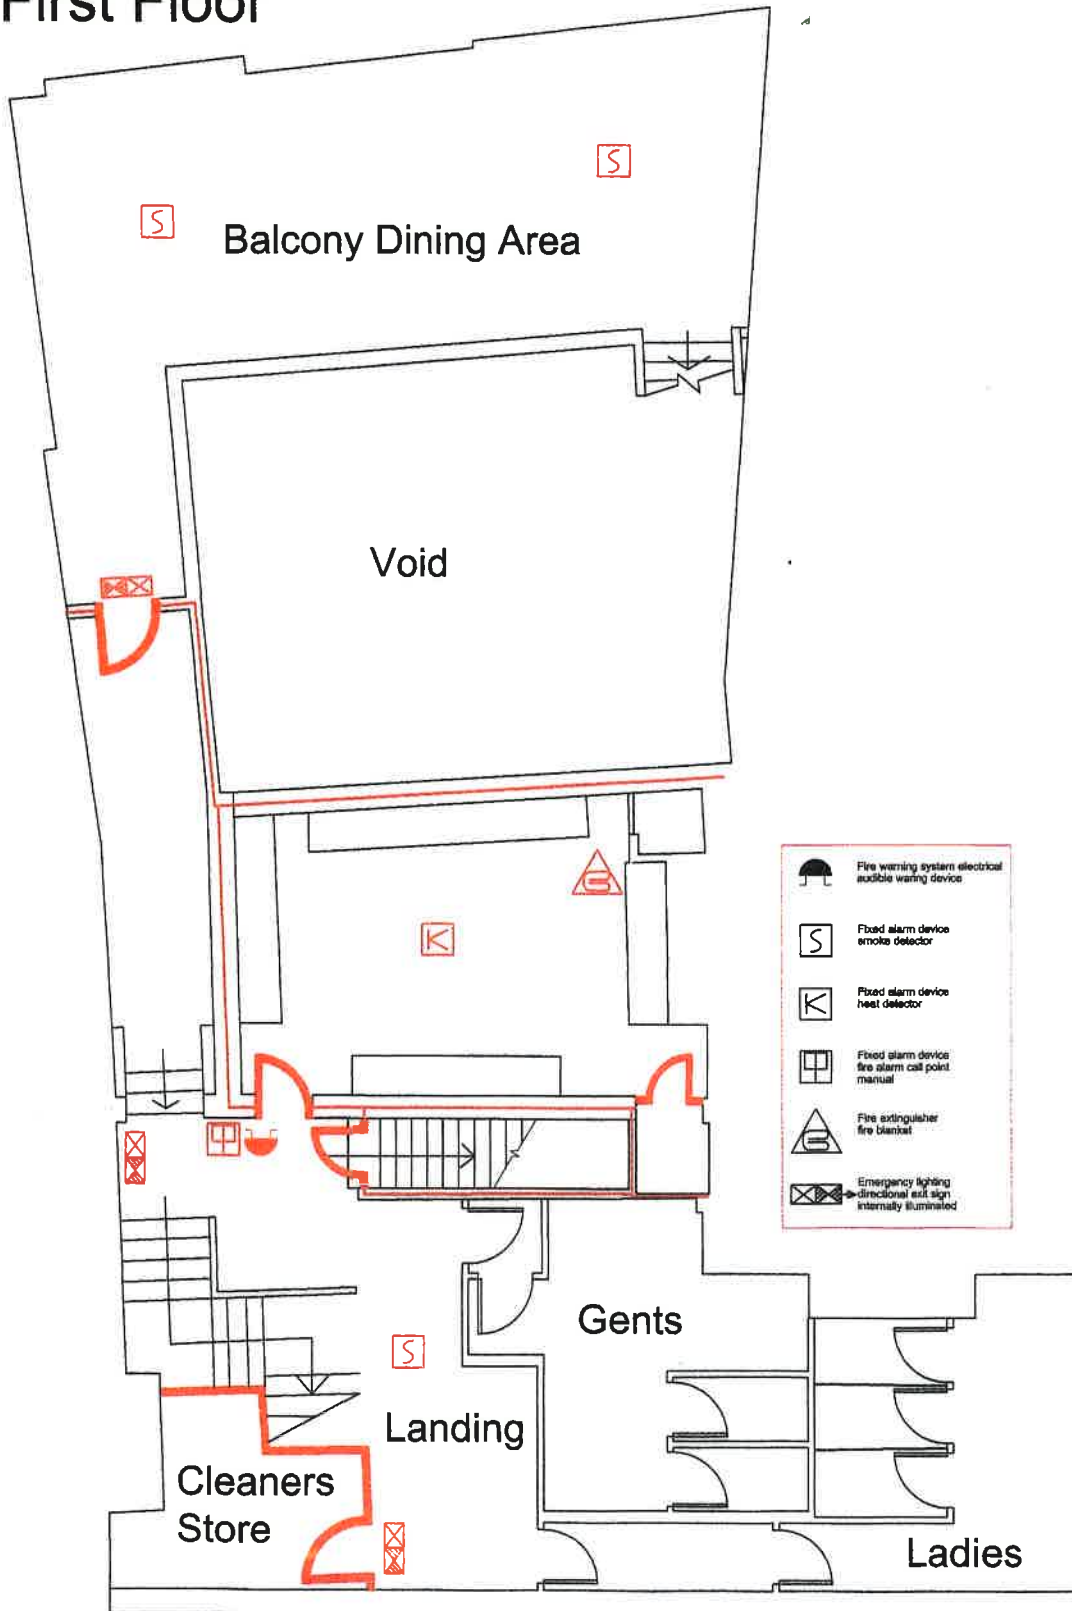


Stone Roses Bar
4 King Street
York
YO1 9SP

DATE OF FIRST ISSUE:	
CAD OPERATOR	Carje
INSPECTED BY	Hilary Hustwick
SHEET No.	2 OF 2

THIS PLAN IS NOT TO SCALE AND HAS BEEN PRODUCED FOR THE PURPOSE OF A FIRE RISK ASSESSMENT.

Ground Floor

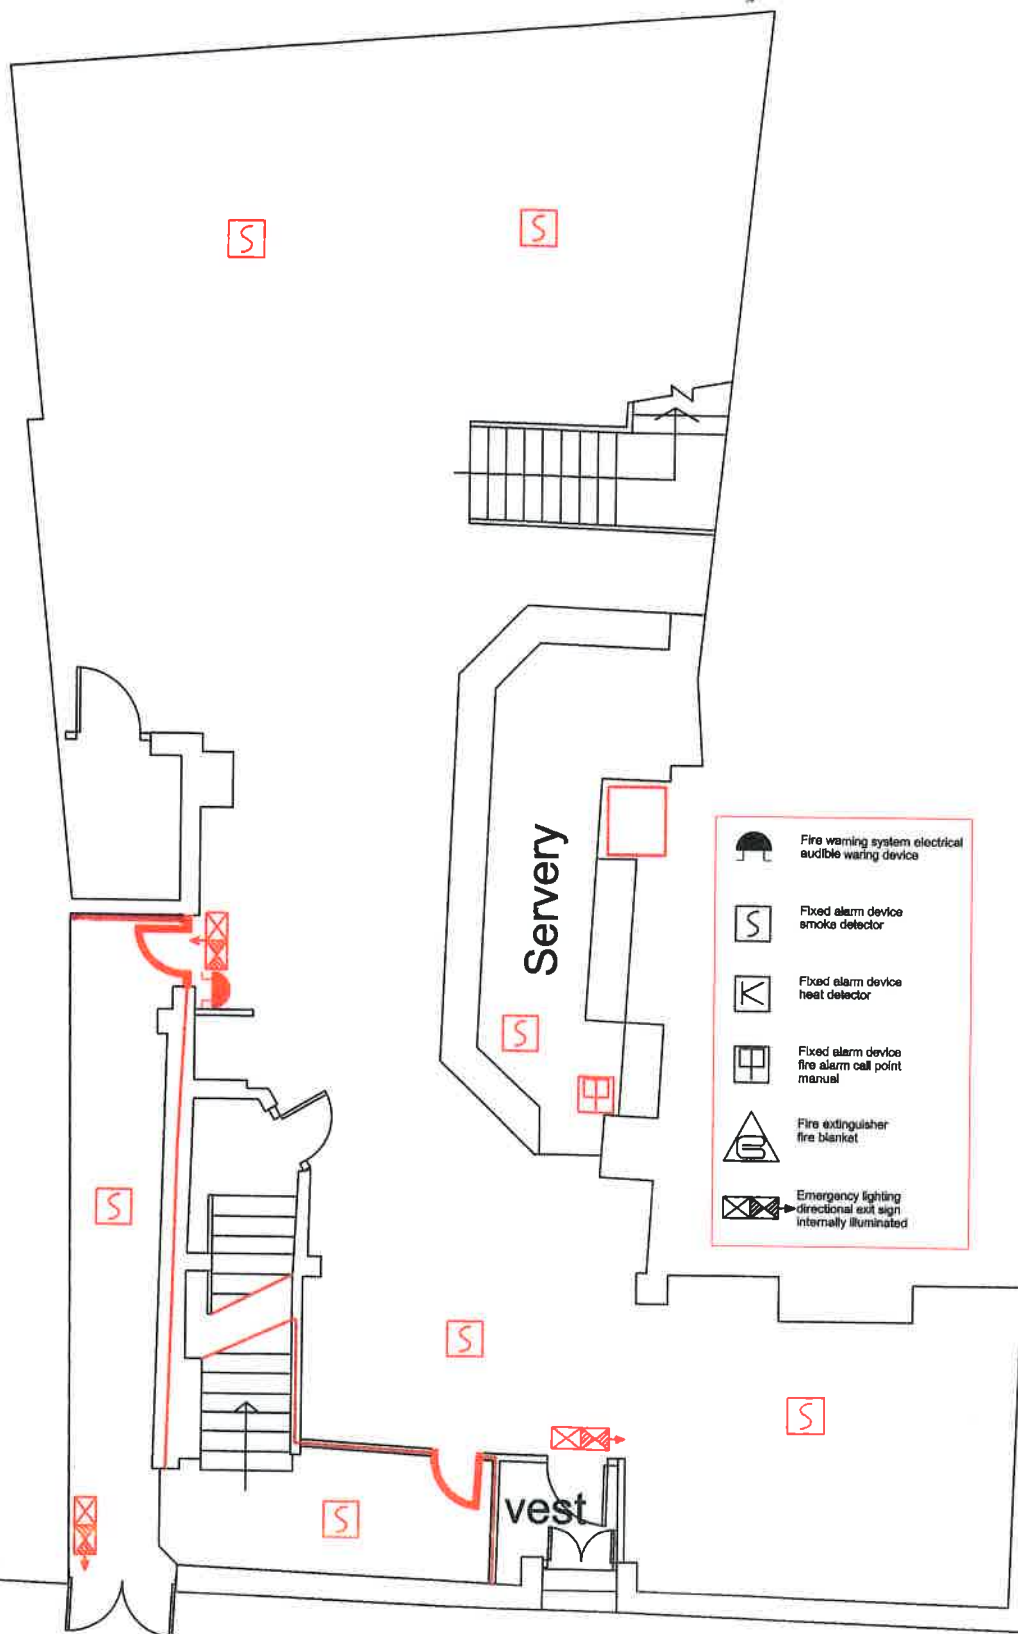


	Fire warning system electrical audible warning device
	Fixed alarm device smoke detector
	Fixed alarm device heat detector
	Fixed alarm device fire alarm call point manual
	Fire extinguisher fire blanket
	Emergency lighting directional exit sign internally illuminated

	RAMLI FIRE CONSULTANCY
<small>24 Highgate Road York North Yorkshire YO1 2AA Tel: 01753 811337 Email: ramli@ramlifireconsultancy.co.uk</small>	

Stone Roses Bar
4 King Street
York
YO1 9SP

DATE OF FIRST ISSUE:	
CAD OPERATOR	Carje
INSPECTED BY	Hilary Hustwick
SHEET No.	1 OF 2
THIS PLAN IS NOT TO SCALE AND HAS BEEN PRODUCED	

Cellar

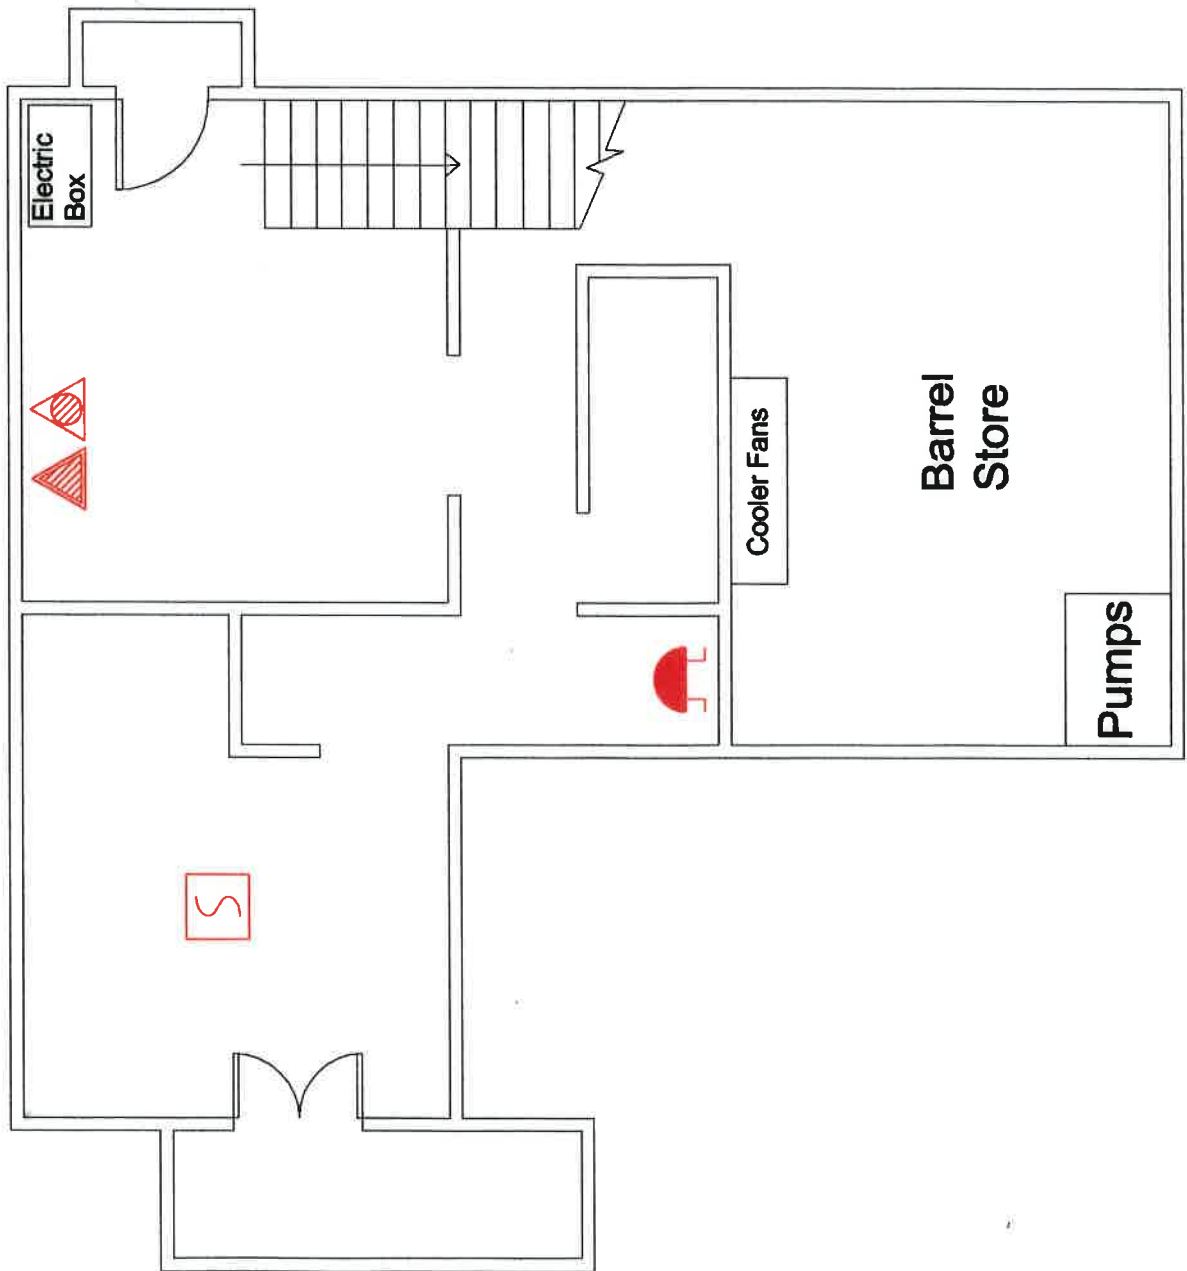

Fire warning system electrical audible warning device



Fixed alarm device smoke detector



Fixed alarm device heat detector



Fixed alarm device fire alarm call point manual



Fire extinguisher fire blanket



Emergency lighting directional exit sign internally illuminated



Fire extinguisher carbon dioxide gas



Fire extinguisher foam type



The Stone Roses
4 King Street
York
YO1 9SP

DATE OF FIRST ISSUE

CAD OPERATOR **Carle**

INSPECTED BY **Hilary Humwick**

SHEET No. **1** OF **1**

THIS PLAN IS NOT TO SCALE AND HAS BEEN PRODUCED FOR THE PURPOSE OF A FIRE RISK ASSESSMENT.