


ANNEX 1

Location: **22 Princess Road, Strensall, York**
 Application Number: **08/01112/TPO**

Tree No.	Species	Condition	Approved work
T1	Ash	Fair	Crown clean, deadwood
T2	Ash	Fair	Crown clean, deadwood
T3	Sycamore	Poor, suppressed	Fell
T4	Ash	Poor, multi-stem	Fell
T5	Dead tree	Dead	Fell
T6	Sycamore	Good	Crown clean, deadwood
T7	Dead tree	Dead	Fell
T8	Oak	Fair	Crown clean, deadwood, lift to 2.5m
T9	Oak	Good	Crown clean, deadwood, lift to 2.5m
T10	Oak	Good	Crown clean, deadwood, lift to 2.5m
T11	Oak	Good	Crown clean, deadwood, lift to 2.5m
T12	Hawthorn	Fair	Crown clean, deadwood
T13	Oak	Fair	Crown clean, deadwood
G1a	Laburnum	Fair, one-sided	Crown clean, deadwood
G1b	Holly	Good	Balance
G1c	Laburnum	In decline	Fell
G2a	Ash	Multi-stem, poor	Fell to benefit Holly & Picea
G2b	Picea	Fair	Crown clean, deadwood, balance
G3a	Oak	Poor, one-sided	Fell
G3b	Horse chestnut	Poor	Fell
G3c	Horse chestnut	Dead	Fell
G3d	Silver birch	Fair	Crown clean, deadwood, remove basal limb
G3e	Apple	Fair	Crown clean, deadwood
G4a	Sycamore	Split stem, included	Fell
G4b	Silver birch	Suppressed, leans over road	Fell
G4	Oak, + holly, hawthorn	Good/fair	Crown clean, deadwood, remove small, suppressed trees
G5	Prunus (Cherry)	Fair to poor to dead	Retain best specimens. Remove dead & dying, small, suppressed trees
G6	Prunus/Hawthorn	Fair to poor to dead	Retain best specimens. Remove dead & dying, small, suppressed trees
G6a	Hawthorn	Fair	Crown clean, deadwood
G6b	Hawthorn	Fair	Crown clean, deadwood
G6c	Hawthorn	Fair	Crown clean, deadwood
G7a	Hawthorn	Good	Crown clean, deadwood
G7b	Hawthorn	Dying	Fell
G7c	Hawthorn	Fair	Crown clean, deadwood

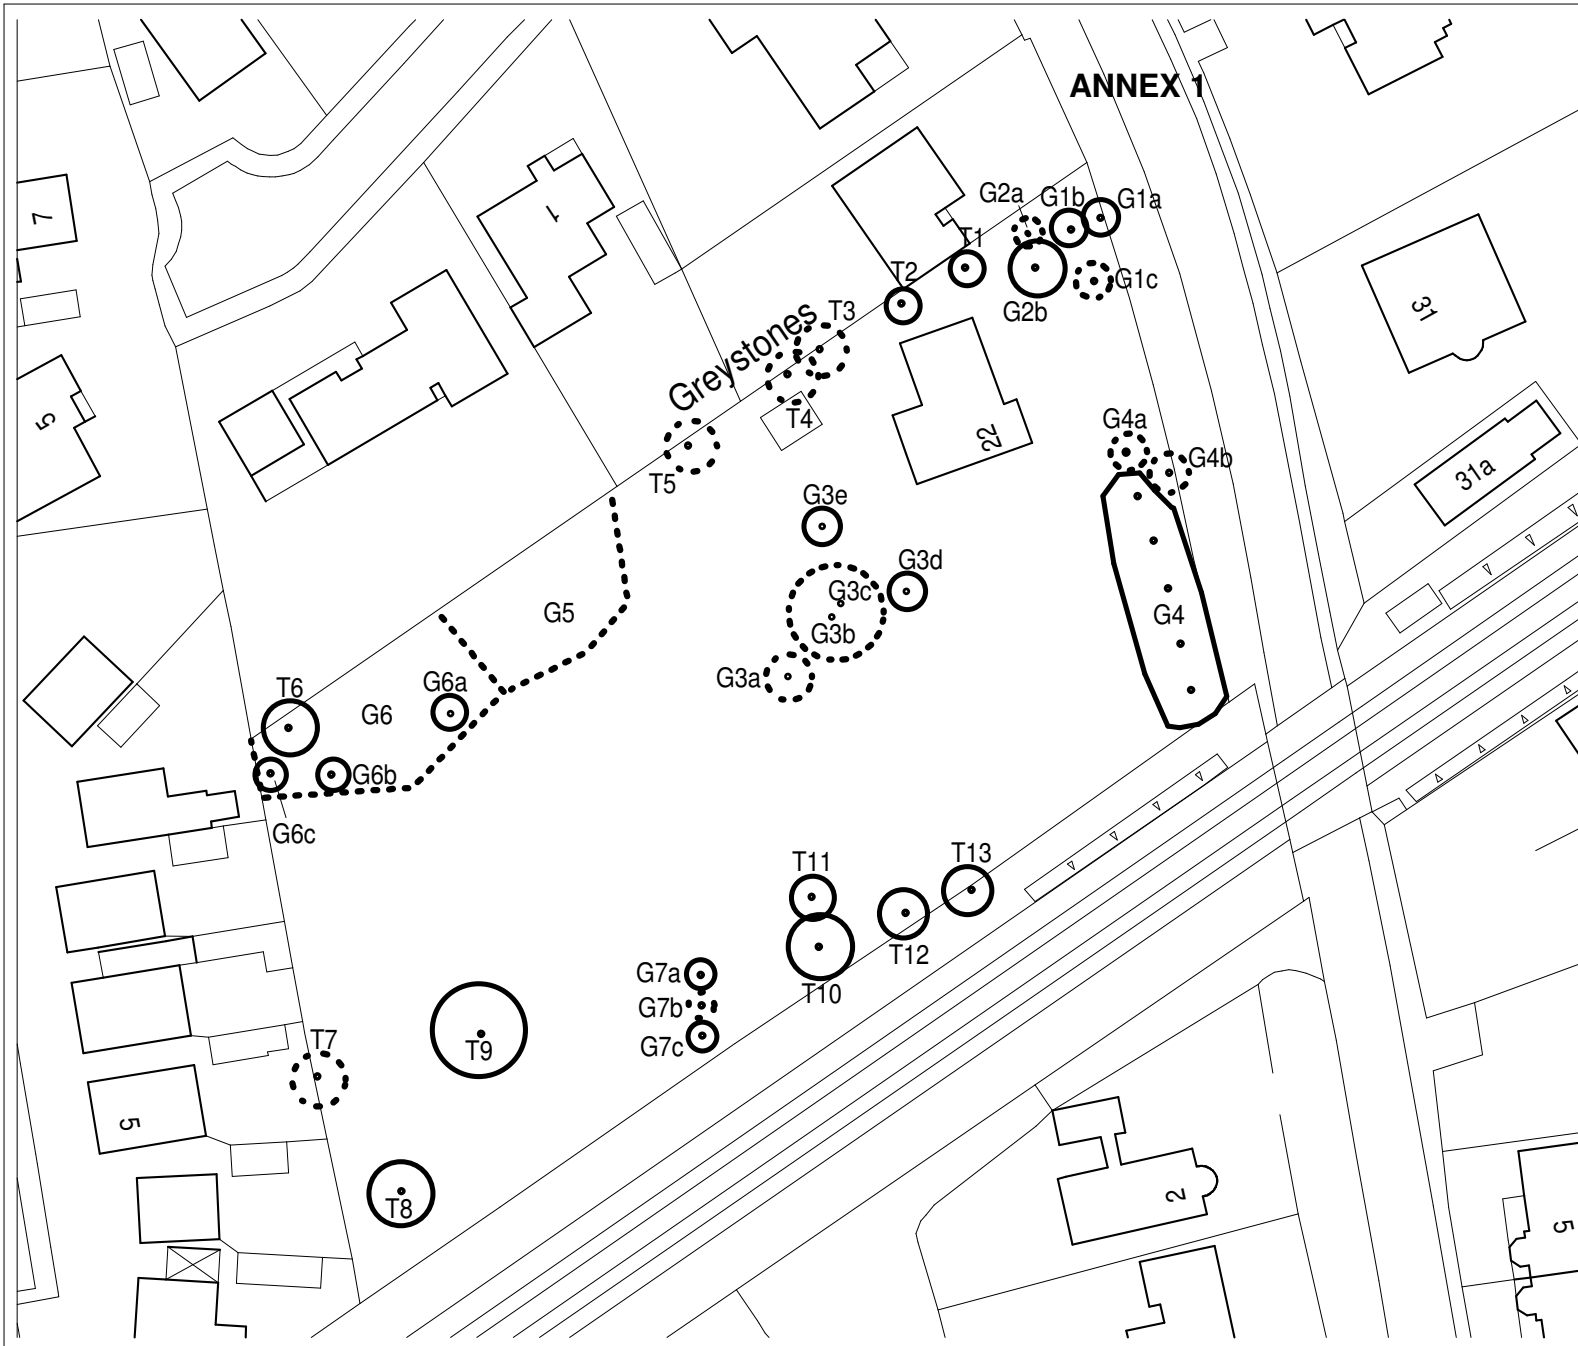

KEY	
	Tree to be retained
	Tree to be removed
T1	Ash
T2	Ash
T3	Sycamore
T4	Ash
T5	Dead tree
T6	Sycamore
T7	Dead tree
T8	Oak
T9	Oak
T10	Oak
T11	Oak
T12	Hawthorn
T13	Oak
G1a	Laburnum
G1b	Holly
G1c	Laburnum
G2a	Ash
G2b	Picea
G3a	Oak
G3b	Horse chestnut
G3c	Horse chestnut
G3d	Silver birch
G3e	Apple
G4a	Sycamore
G4b	Silver birch
G4	Oak, + holly, hawthorn
G5	Prunus
G6	Prunus
G6a, G6b, G6c	Hawthorn

Name	Name	User Name
Scale	Scale	1:500
Title		
Tree works application - 08/01112/TPO		

Town	
Date	3/6/2008



22 Princess Road, Strensall, York

Produced from the 1993 Ordnance Survey 1:1250 mapping with the permission of the Controller of Her Majesty's Stationary Office
© Crown Copyright. Unauthorised reproduction infringes Crown Copyright and may lead to prosecution or civil proceedings