




# ANNEX 5

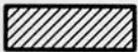

Proposed Hotel Site

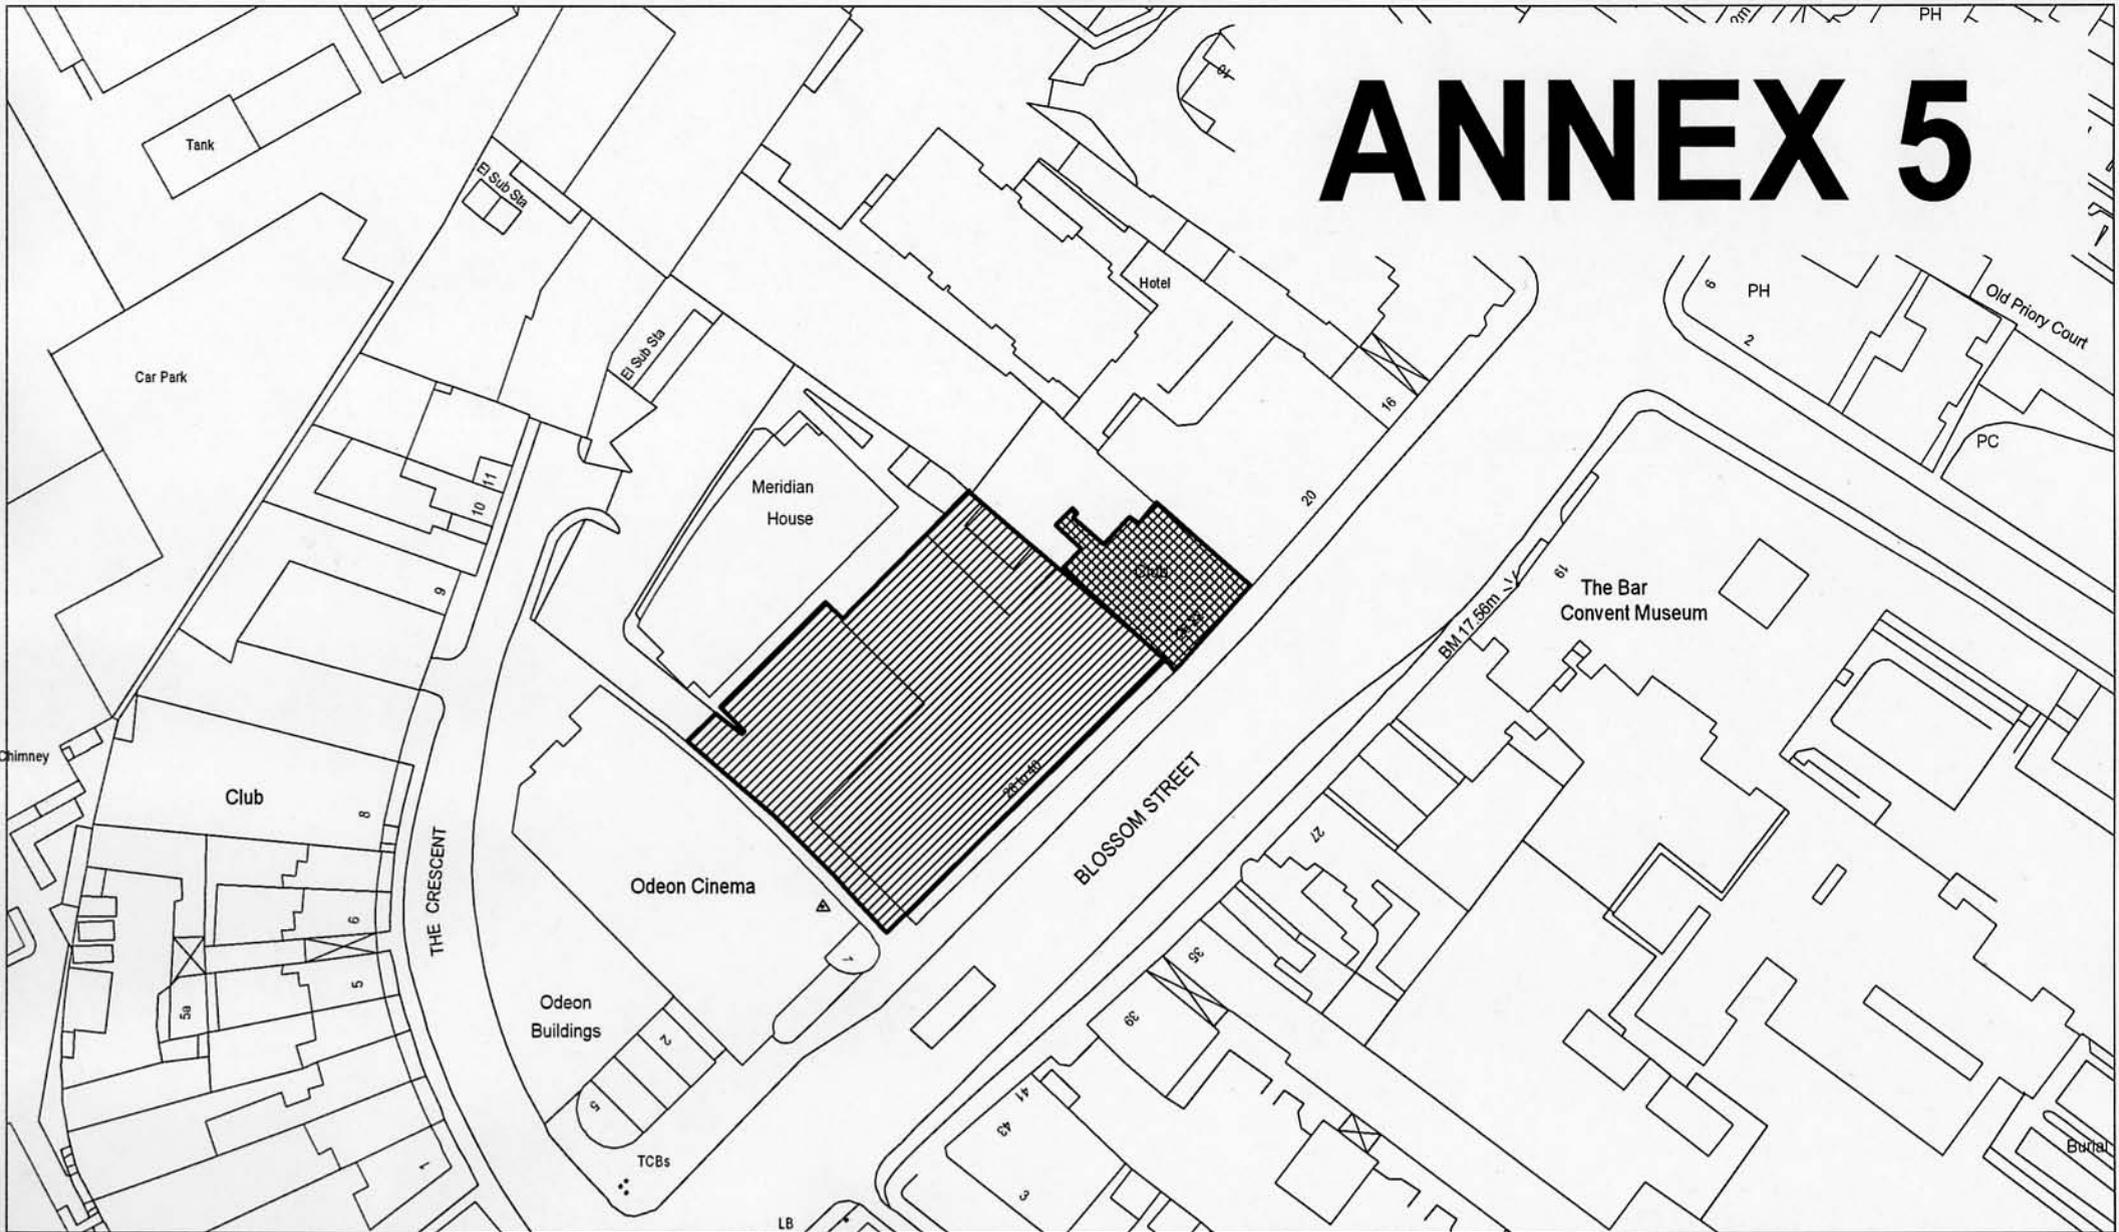

Existing 'New York Club & Institute'

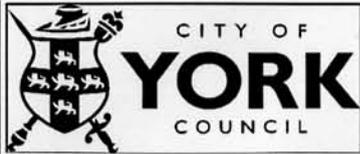

9, St Leonards Place, York, YO1 2ET  
Telephone: 01904 551550

## 22 - 40 BLOSSOM STREET

SCALE: 1:1000	DRAWN BY: PSL	DATE: 10/6/2008
Originating Group:	Project	Drawing No.
		PHBS1

