


# Annex B

## Plan of proposed R65C Clifton Dale Scheme and associated on street restrictions



**R65C - Clifton Dale**

SCALE	1 : 900
DATE	21/01/2020
DRAWING No.	
DRAWN BY	
<small>© Crown copyright. All rights reserved Licence No. 2002</small>	

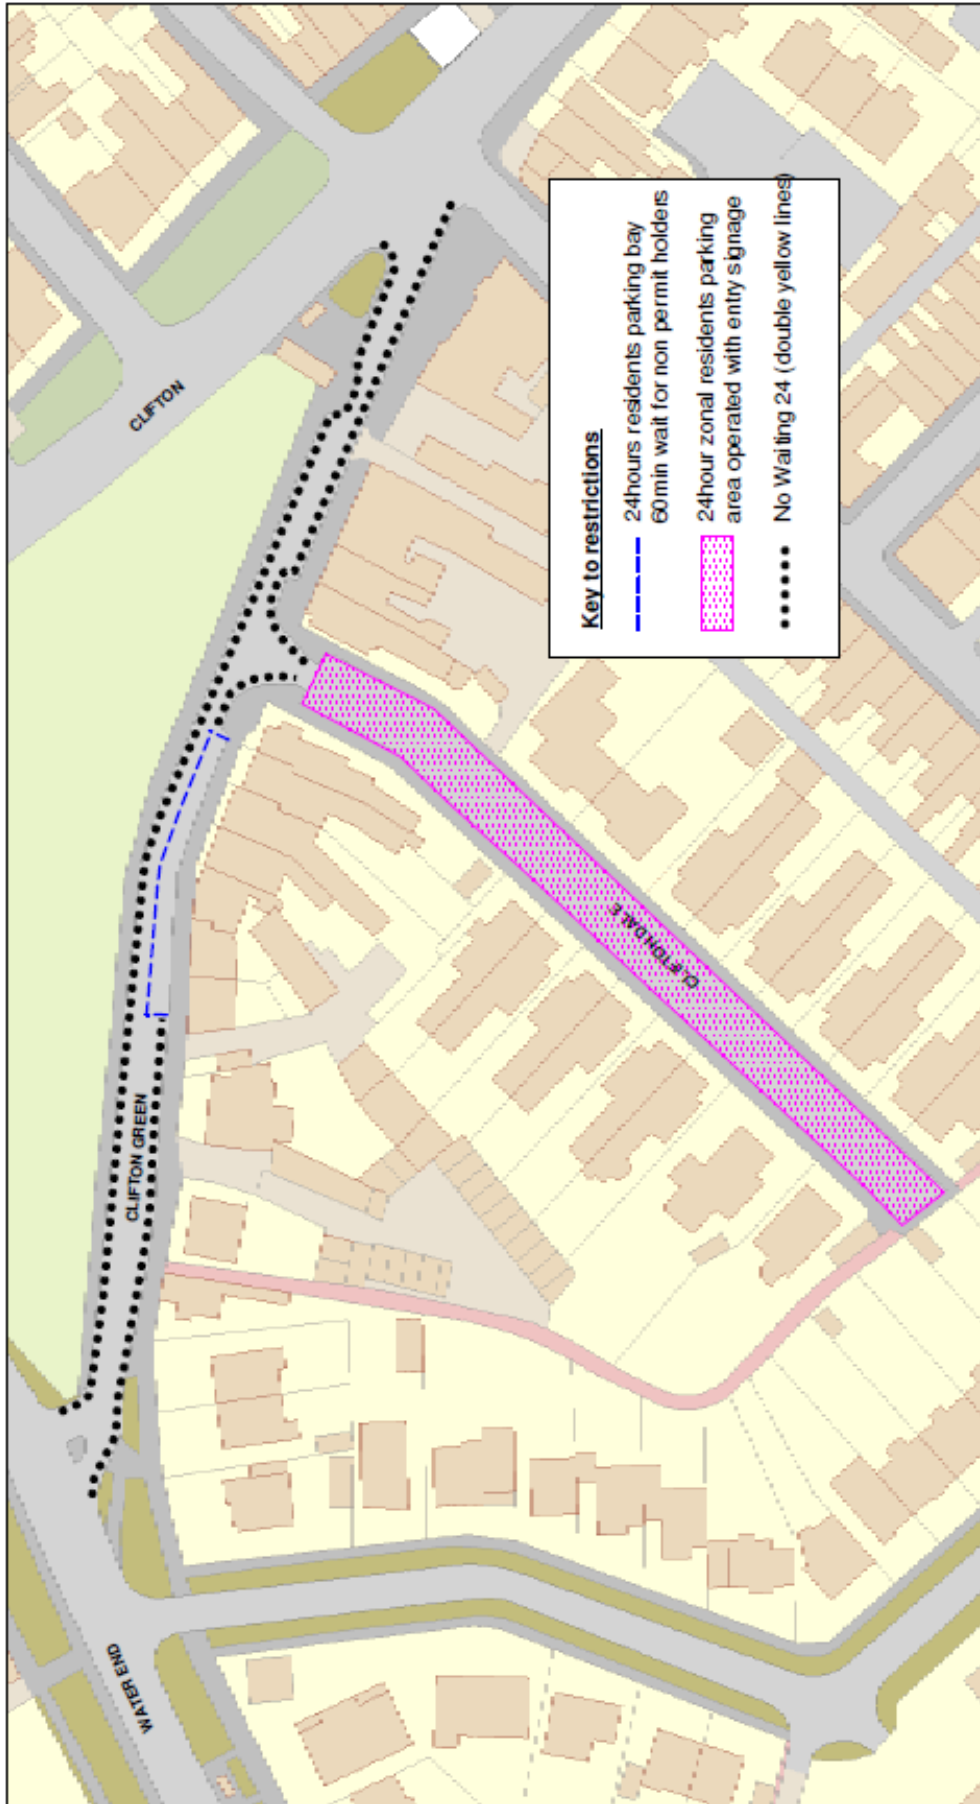

## Proposed R65C residents parking scheme