


# ANNEX 6

Bootham Bar  
on site of  
GATEWAY

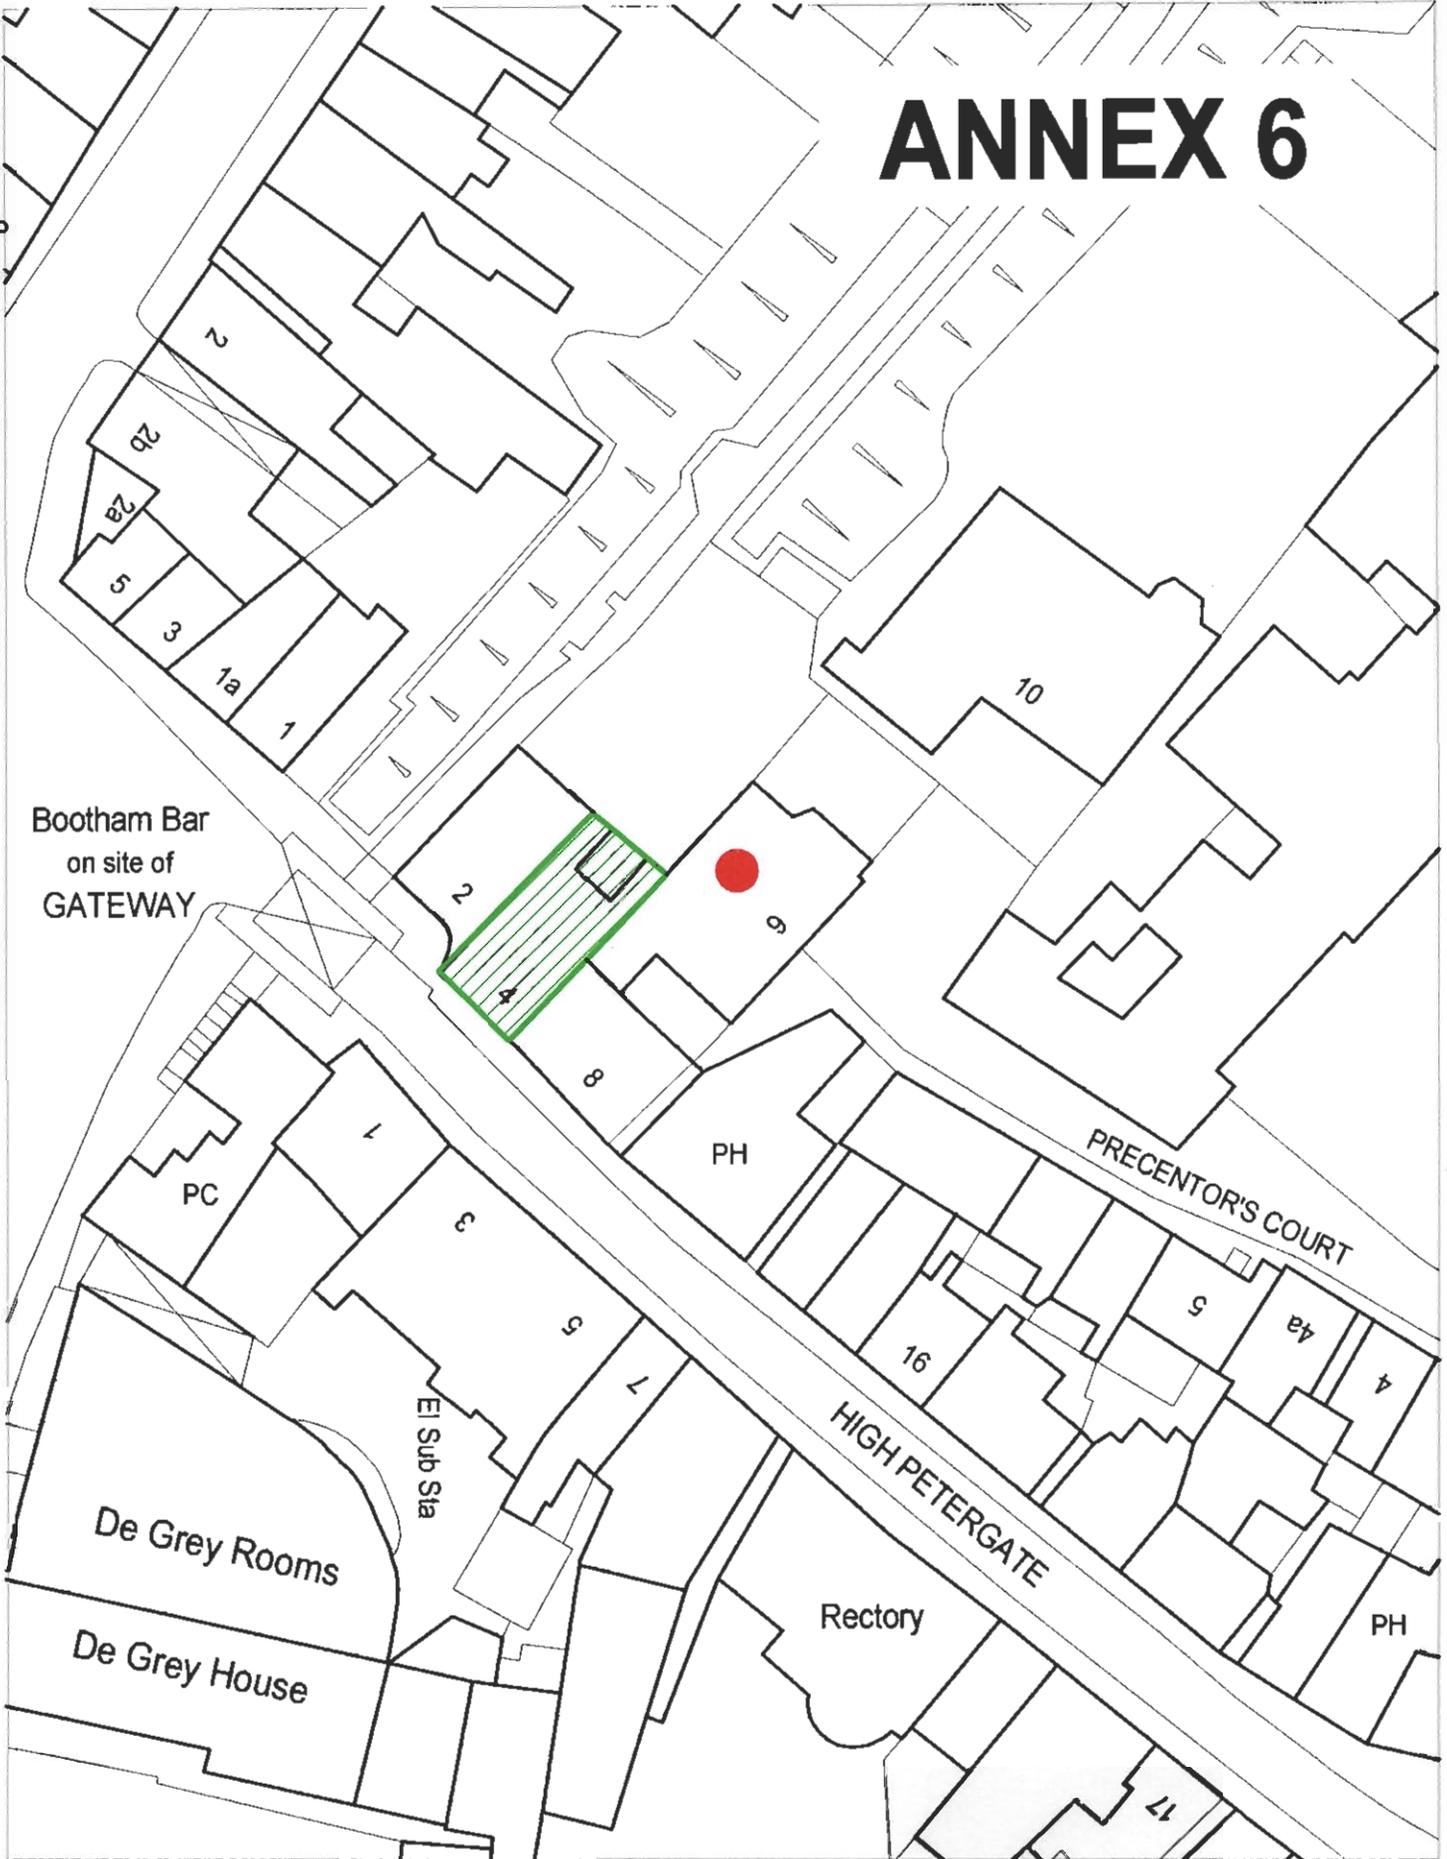

FOUR HIGH PETERGATE HOTEL & BISTRO, 4 HIGH PETERGATE

SCALE 1:500  
Originating Group

DRAWN BY PSL  
Project

DATE 12/8/2008  
Drawing No.

FHPH81

9, St. Leonard's Place, York, YO1 2ET  
Telephone: 01904 551556

Produced from the 1993 Ordnance Survey 1:250 mapping with the permission of the Controller of Her Majesty's Stationery Office  
© Crown Copyright. Unauthorised reproduction infringes Crown Copyright and may lead to prosecution or civil proceedings.

City of York Council LA 1000 20818