

HIGHWAY MAINTENANCE SERVICES

PROGRAMME OF WORKS 2023/2024



Carriageway Resurfacing 2023-2024

Highway Maintenance Services
Hazel Court
James Street
YORK
YO10 3DS

JAN 2023

LTP CARRIAGEWAY RESURFACING/RENEWAL

ITEM

10

LOCATION

A59 - NURSERY TO RED LION

ROAD NO

WARD/PARISH

Rural West York

SCHEME DRAWING NO

DESCRIPTION
OF WORK

Plane and resurface in heavy duty bituminous surface
course

*SPECIFICATION
RECOMMENDATION*

CW WIDTH

7

FW WIDTH

CW LENGTH

154

FW LENGTH

CW AREA

1131

FW AREA


FEE

TOTAL ESTIMATE

£66,145

NOTES

File name C:\USERS\INAP03500\DESKTOP\IN\CC-23-24\CYNURSERY TO RED LION'S DOCUMENTS & DRAWINGS\DRAWINGS\70096358-051-WSP-100.DWG, printed on 29 November 2022 12:00:02, by Panwar, Ankita

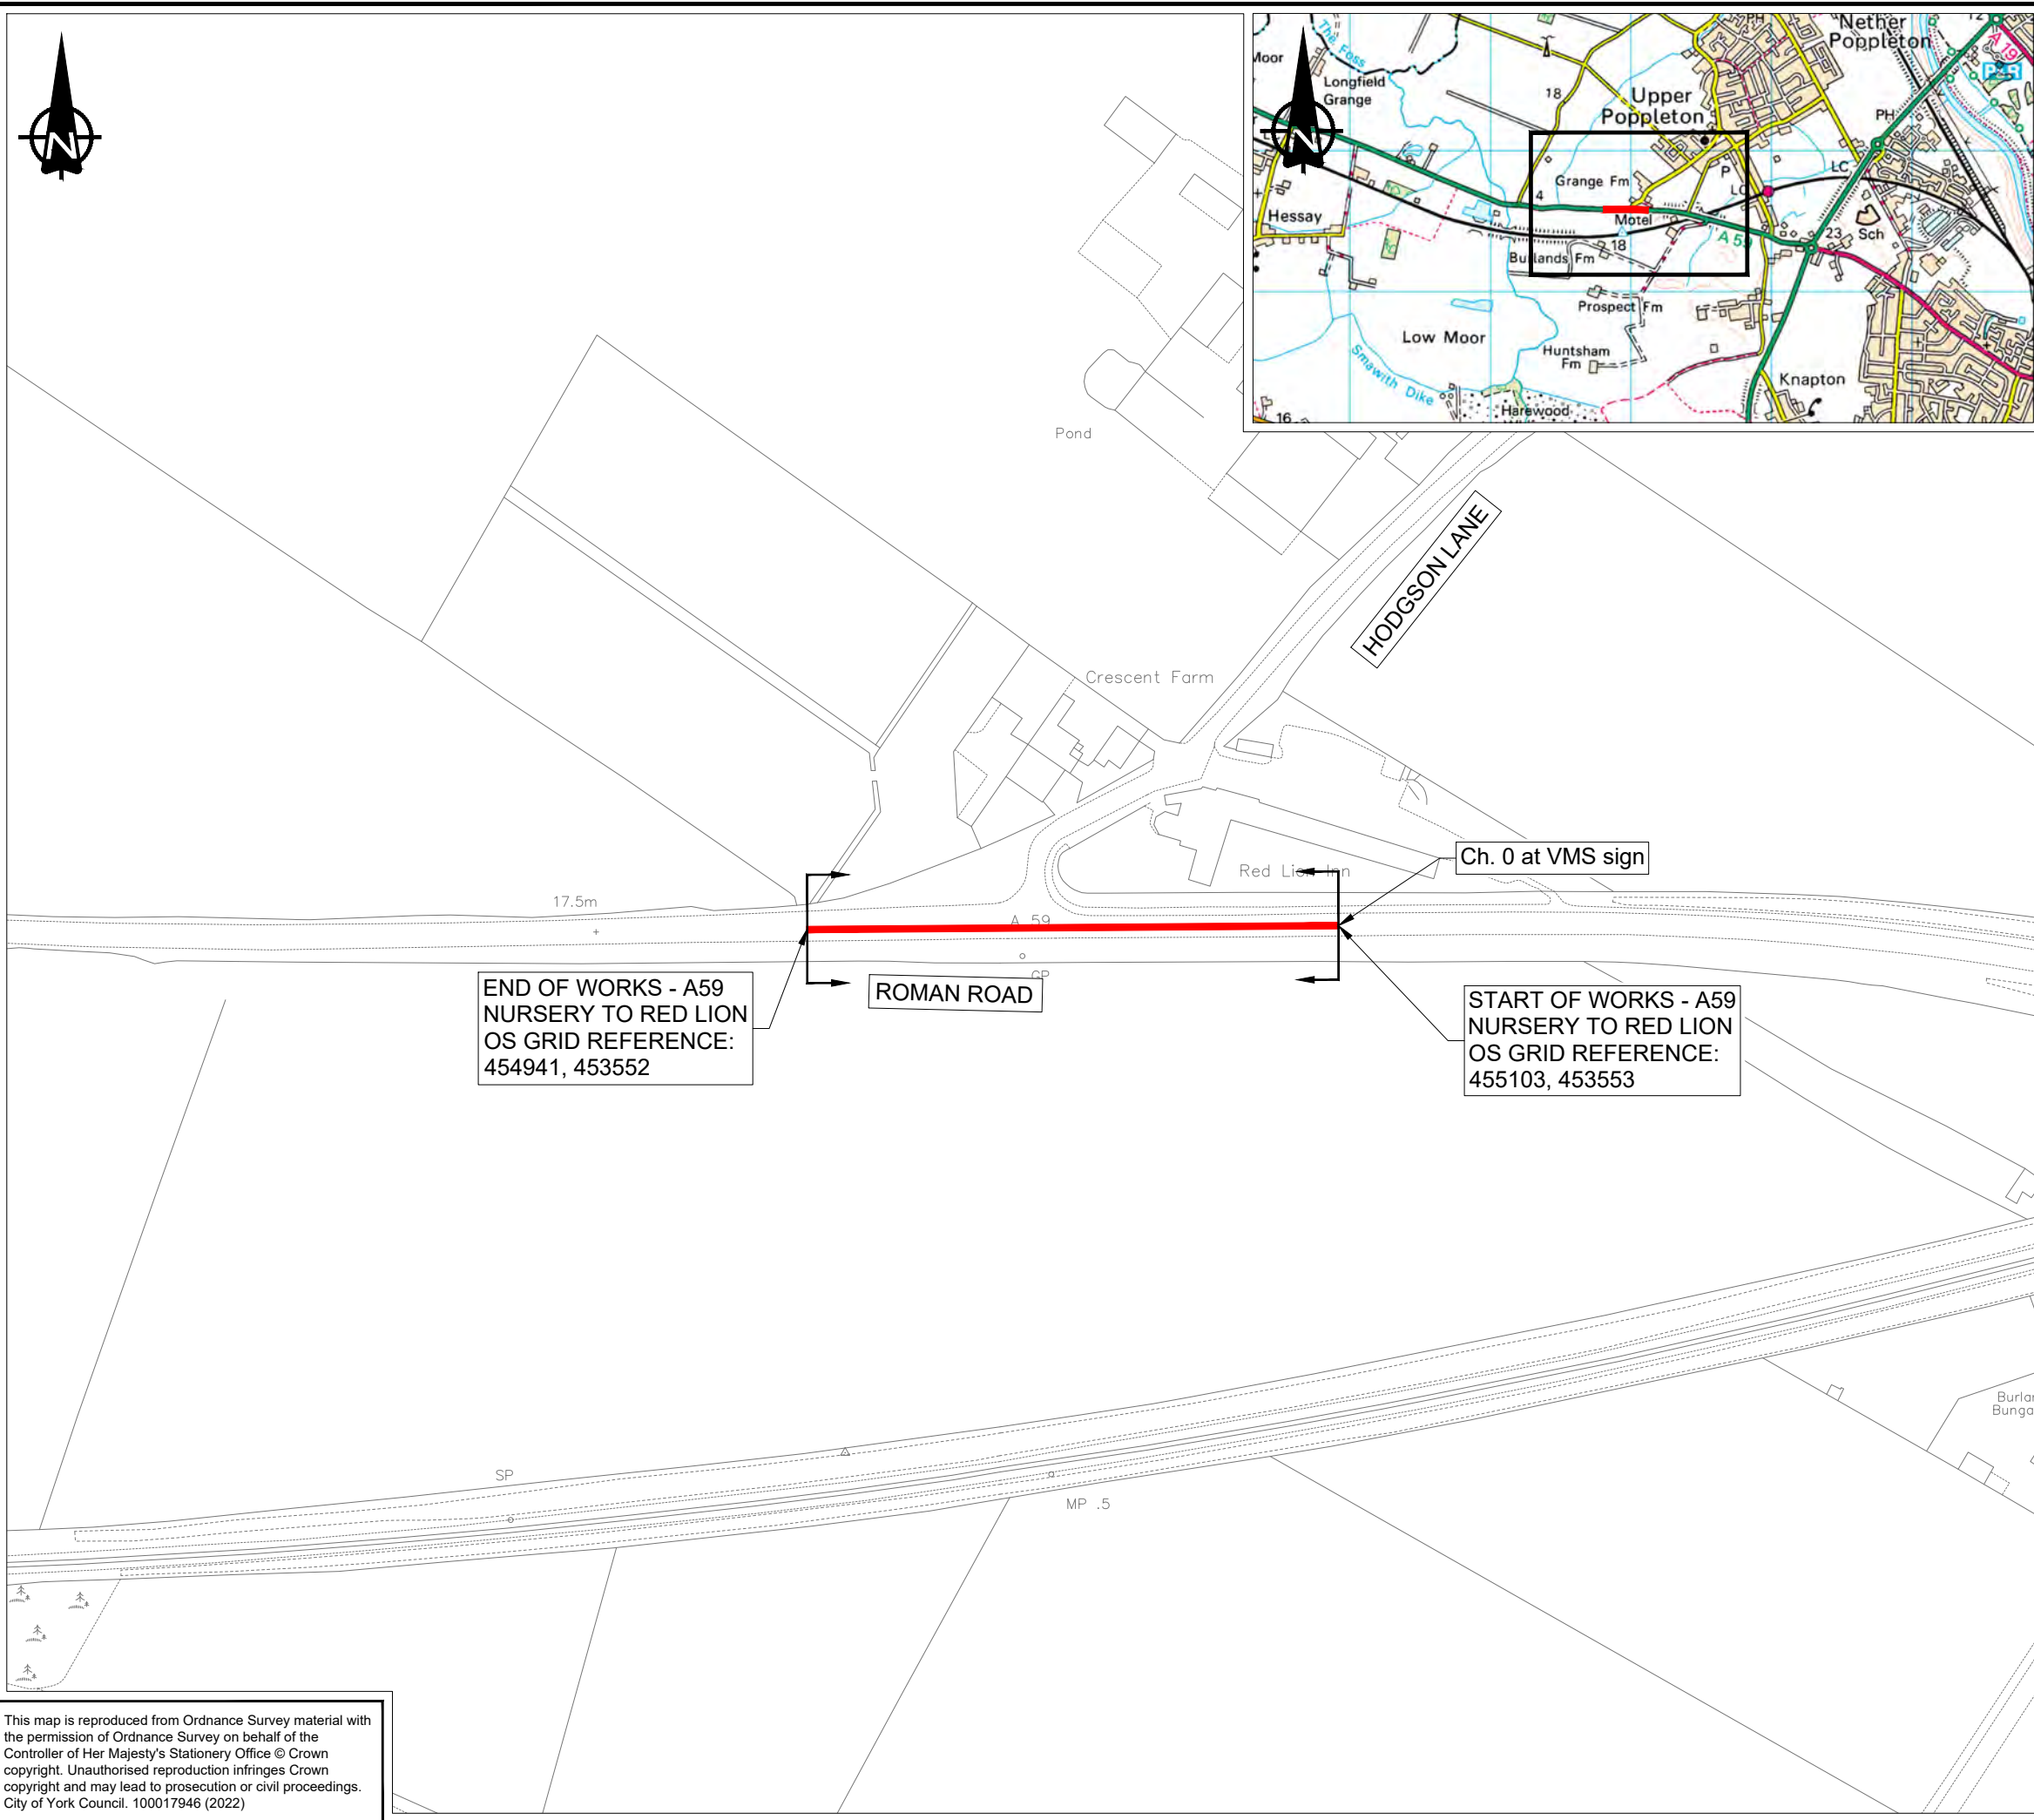

DO NOT SCALE

NOTES:

- THIS DRAWING IS BASED ON AN ORDNANCE SURVEY PLAN, THEREFORE THERE MAY BE INACCURACIES WITH THE LAYOUT.

KEY:

————— EXTENT OF WORKS

P01	29/11/2022	AP	FIRST ISSUE	JB	SP
REV	DATE	BY	DESCRIPTION	CHK	APP

DRAWING STATUS: **D2 - FOR TENDER**



Dale House, Mount View, Standard Way Business Park, Northallerton, DL6 2YD, UK
T+ 44 (0) TBC
wsp.com



PROJECT: **CITY OF YORK
A59 NURSERY TO RED LION**

TITLE: **LOCATION PLAN**

SCALE @ A3: NTS	CHECKED: JB	APPROVED: SP
--------------------	----------------	-----------------

PROJECT No: 70096358	DESIGNED: AP	DRAWN: AP	DATE: 29/11/2022
-------------------------	-----------------	--------------	---------------------

DRAWING No: 70096358-051-WSP-100	REV: P01
-------------------------------------	-------------

© WSP UK Ltd

This map is reproduced from Ordnance Survey material with the permission of Ordnance Survey on behalf of the Controller of Her Majesty's Stationery Office © Crown copyright. Unauthorised reproduction infringes Crown copyright and may lead to prosecution or civil proceedings. City of York Council. 100017946 (2022)

LTP CARRIAGEWAY RESURFACING/RENEWAL

ITEM	<input type="text" value="11"/>
LOCATION	<input type="text" value="A59 RED LION TO SHIRBUTT LANE"/>
ROAD NO	<input type="text"/>
WARD/PARISH	<input type="text" value="Rural West York"/>
SCHEME DRAWING NO	<input type="text"/>

DESCRIPTION OF WORK	<input type="text" value="Plane and resurface in heavy duty bituminous surface course"/>
---------------------	--

<i>SPECIFICATION RECOMMENDATION</i>	<input type="text"/>
-------------------------------------	----------------------

CW WIDTH	<input type="text" value="7.5"/>	FW WIDTH	<input type="text"/>
----------	----------------------------------	----------	----------------------

CW LENGTH	<input type="text" value="184"/>	FW LENGTH	<input type="text"/>
-----------	----------------------------------	-----------	----------------------



CW AREA	<input type="text" value="1376"/>	FW AREA	<input type="text"/>
---------	-----------------------------------	---------	----------------------

FEE	<input type="text"/>
-----	----------------------

TOTAL ESTIMATE	<input type="text" value="£109,951"/>
----------------	---------------------------------------

NOTES	<input type="text"/>
-------	----------------------

File name C:\USERS\INAP03500\DESKTOP\INVC-23-24\CYCRED LION TO SHIRBUTT DOCUMENTS & DRAWINGS\DRAWINGS\70096358-061-WSP-100.DWG, printed on 29 November 2022 15:25:39, by Panwar, Ankita

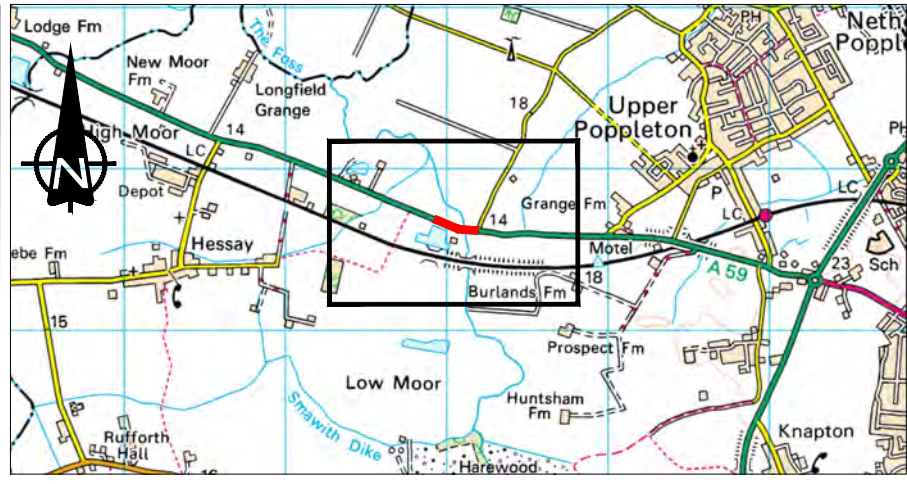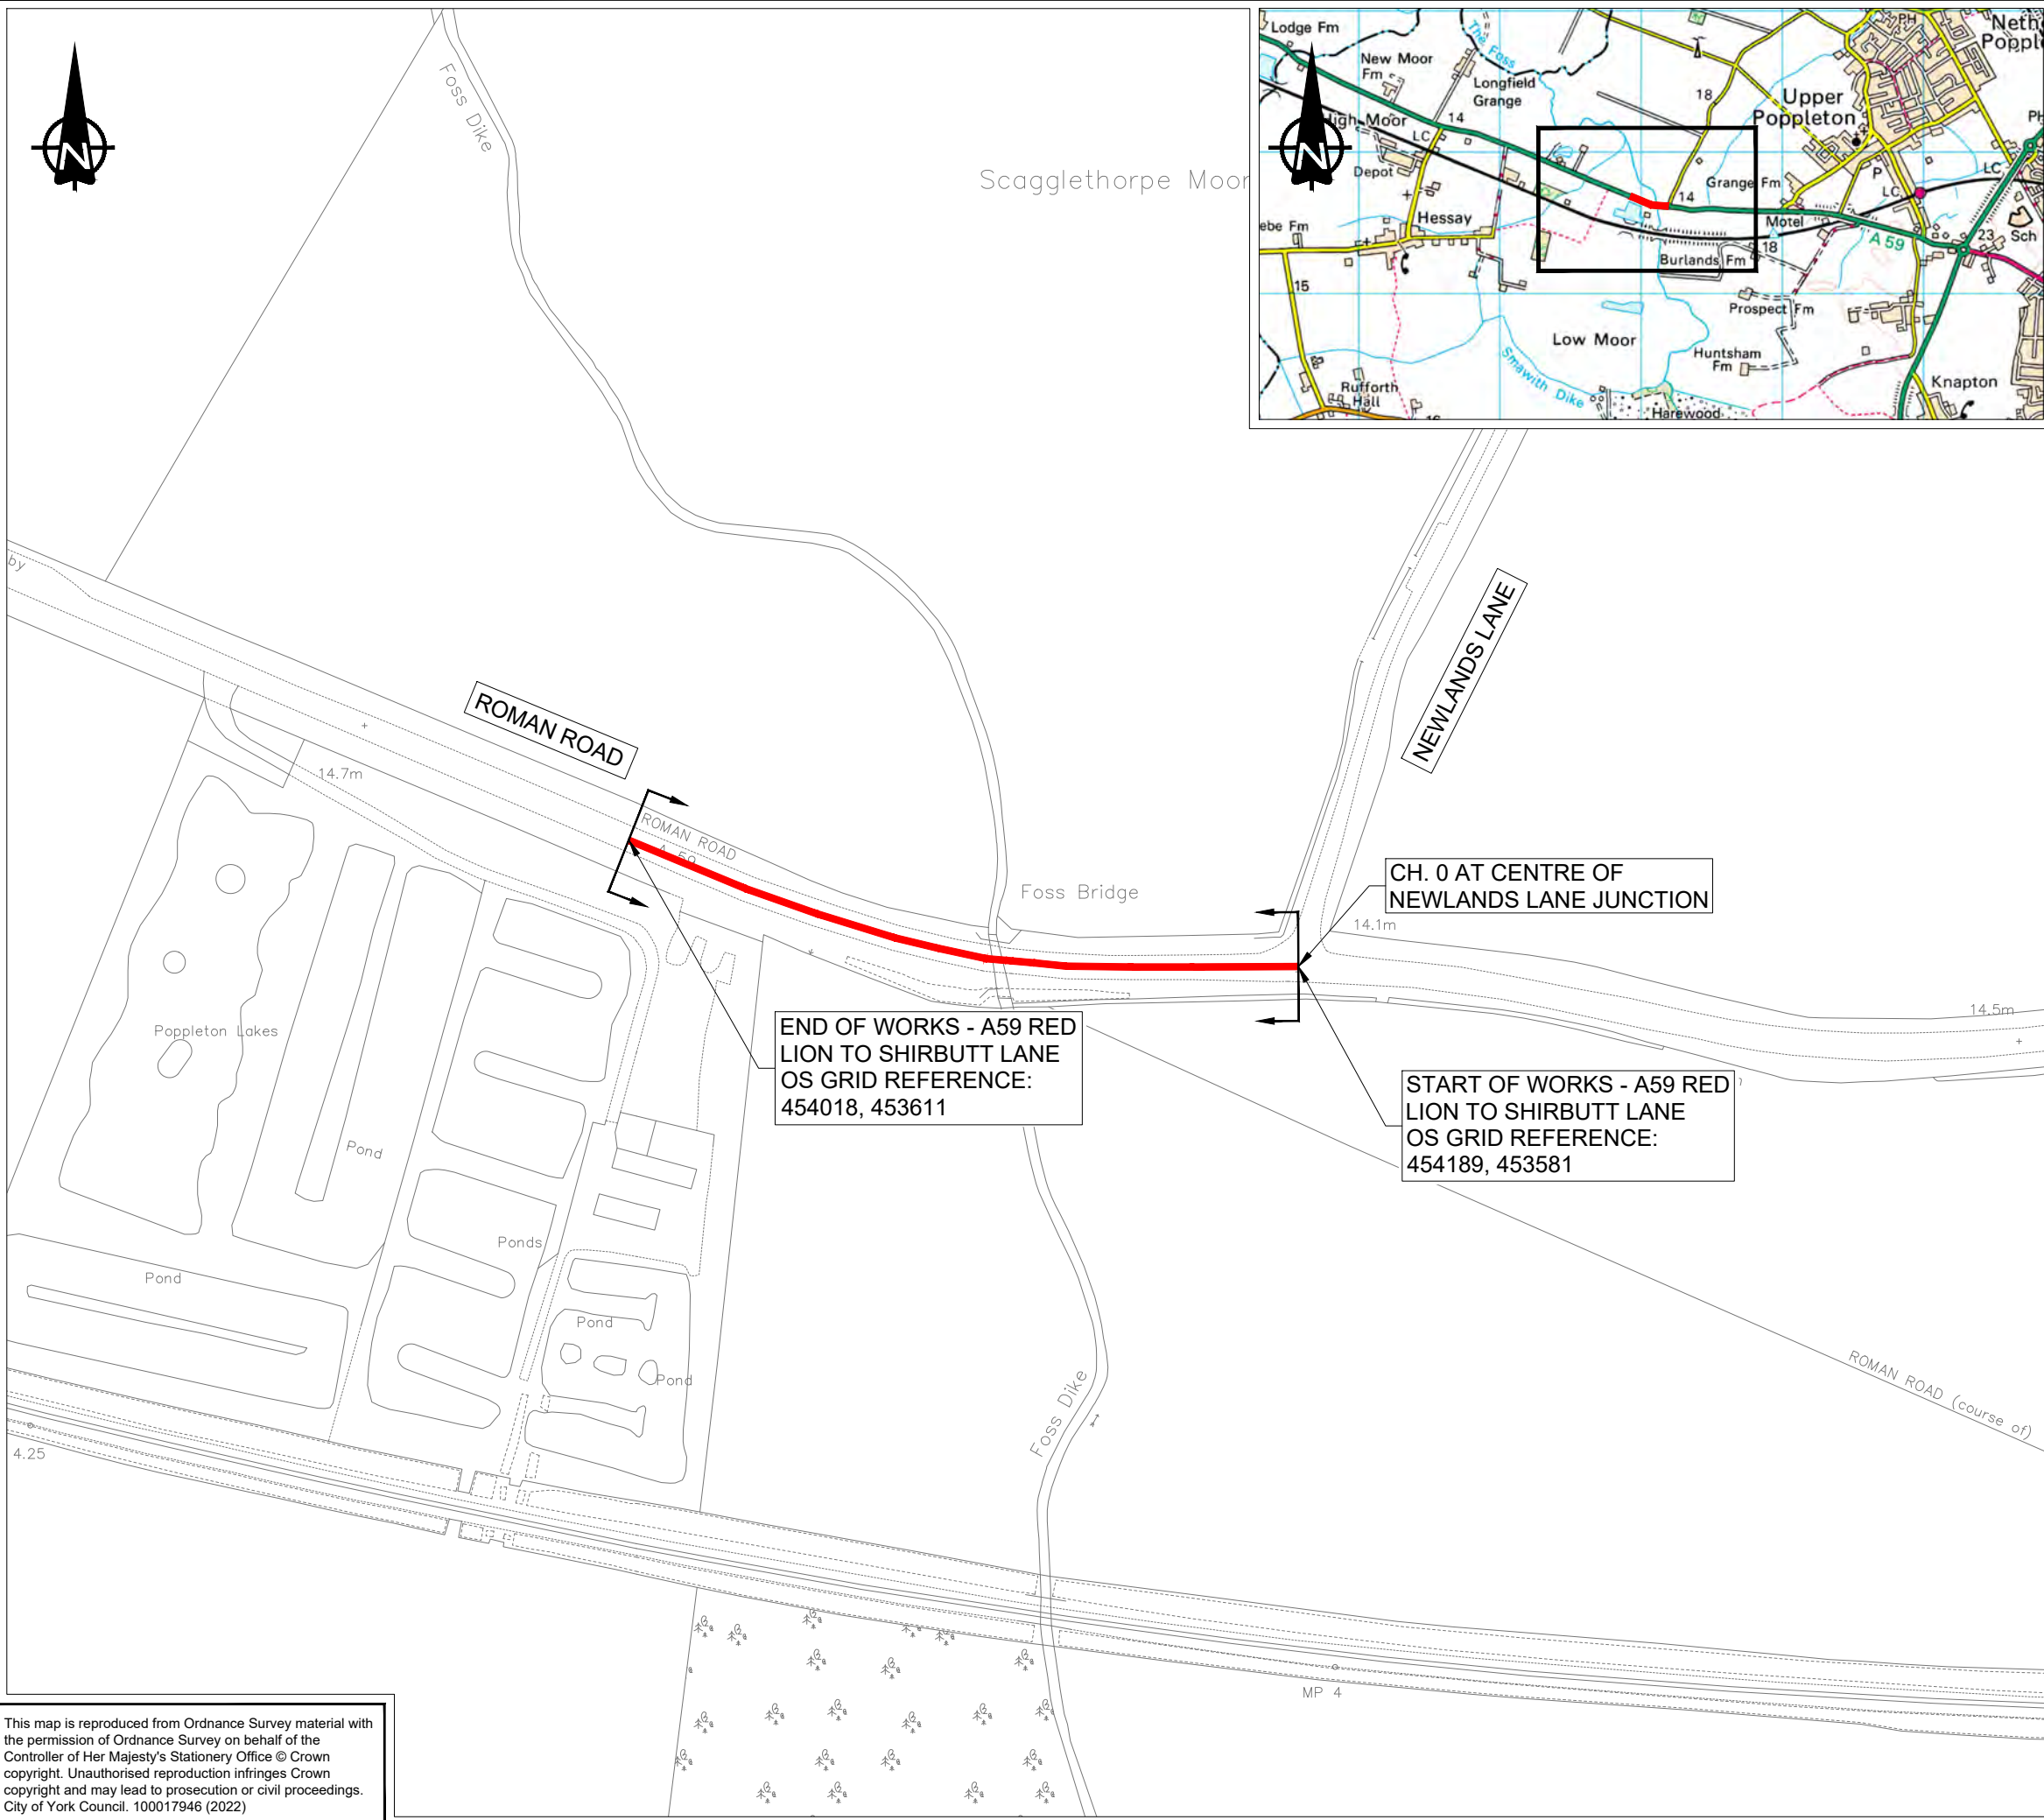

DO NOT SCALE

NOTES:

- THIS DRAWING IS BASED ON AN ORDNANCE SURVEY PLAN, THEREFORE THERE MAY BE INACCURACIES WITH THE LAYOUT.

KEY:

— EXTENT OF WORKS

P01	29/11/2022	AP	FIRST ISSUE	JB	SP
REV	DATE	BY	DESCRIPTION	CHK	APP

DRAWING STATUS: **D2 - FOR TENDER**



Dale House, Mount View, Standard Way Business Park, Northallerton, DL6 2YD, UK
T+ 44 (0) TBC
wsp.com



PROJECT: **CITY OF YORK
A59 RED LION TO SHIRBUTT LANE**

TITLE: **LOCATION PLAN**

SCALE @ A3:	CHECKED:	APPROVED:
NTS	JB	SP

PROJECT No:	DESIGNED:	DRAWN:	DATE:
70096358	AP	AP	29/11/2022

DRAWING No:	REV:
70096358-061-WSP-100	P01

© WSP UK Ltd

This map is reproduced from Ordnance Survey material with the permission of Ordnance Survey on behalf of the Controller of Her Majesty's Stationery Office © Crown copyright. Unauthorised reproduction infringes Crown copyright and may lead to prosecution or civil proceedings. City of York Council. 100017946 (2022)

LTP CARRIAGEWAY RESURFACING/RENEWAL

ITEM

LOCATION

ROAD NO

WARD/PARISH

SCHEME DRAWING NO

DESCRIPTION OF WORK

SPECIFICATION RECOMMENDATION


CW WIDTH	<input type="text" value="943"/>	FW WIDTH	<input type="text"/>
CW LENGTH	<input type="text" value="5.7"/>	FW LENGTH	<input type="text"/>
CW AREA	<input type="text" value="5522"/>	FW AREA	<input type="text"/>

FEE

TOTAL ESTIMATE

NOTES

File name \\UK-WSPGROUP.COM\CENTRAL DATA\PROJECTS\70096358-121-WSP-100.DWG, printed on 01 December 2022 11:00:06, by Simon, Cameron

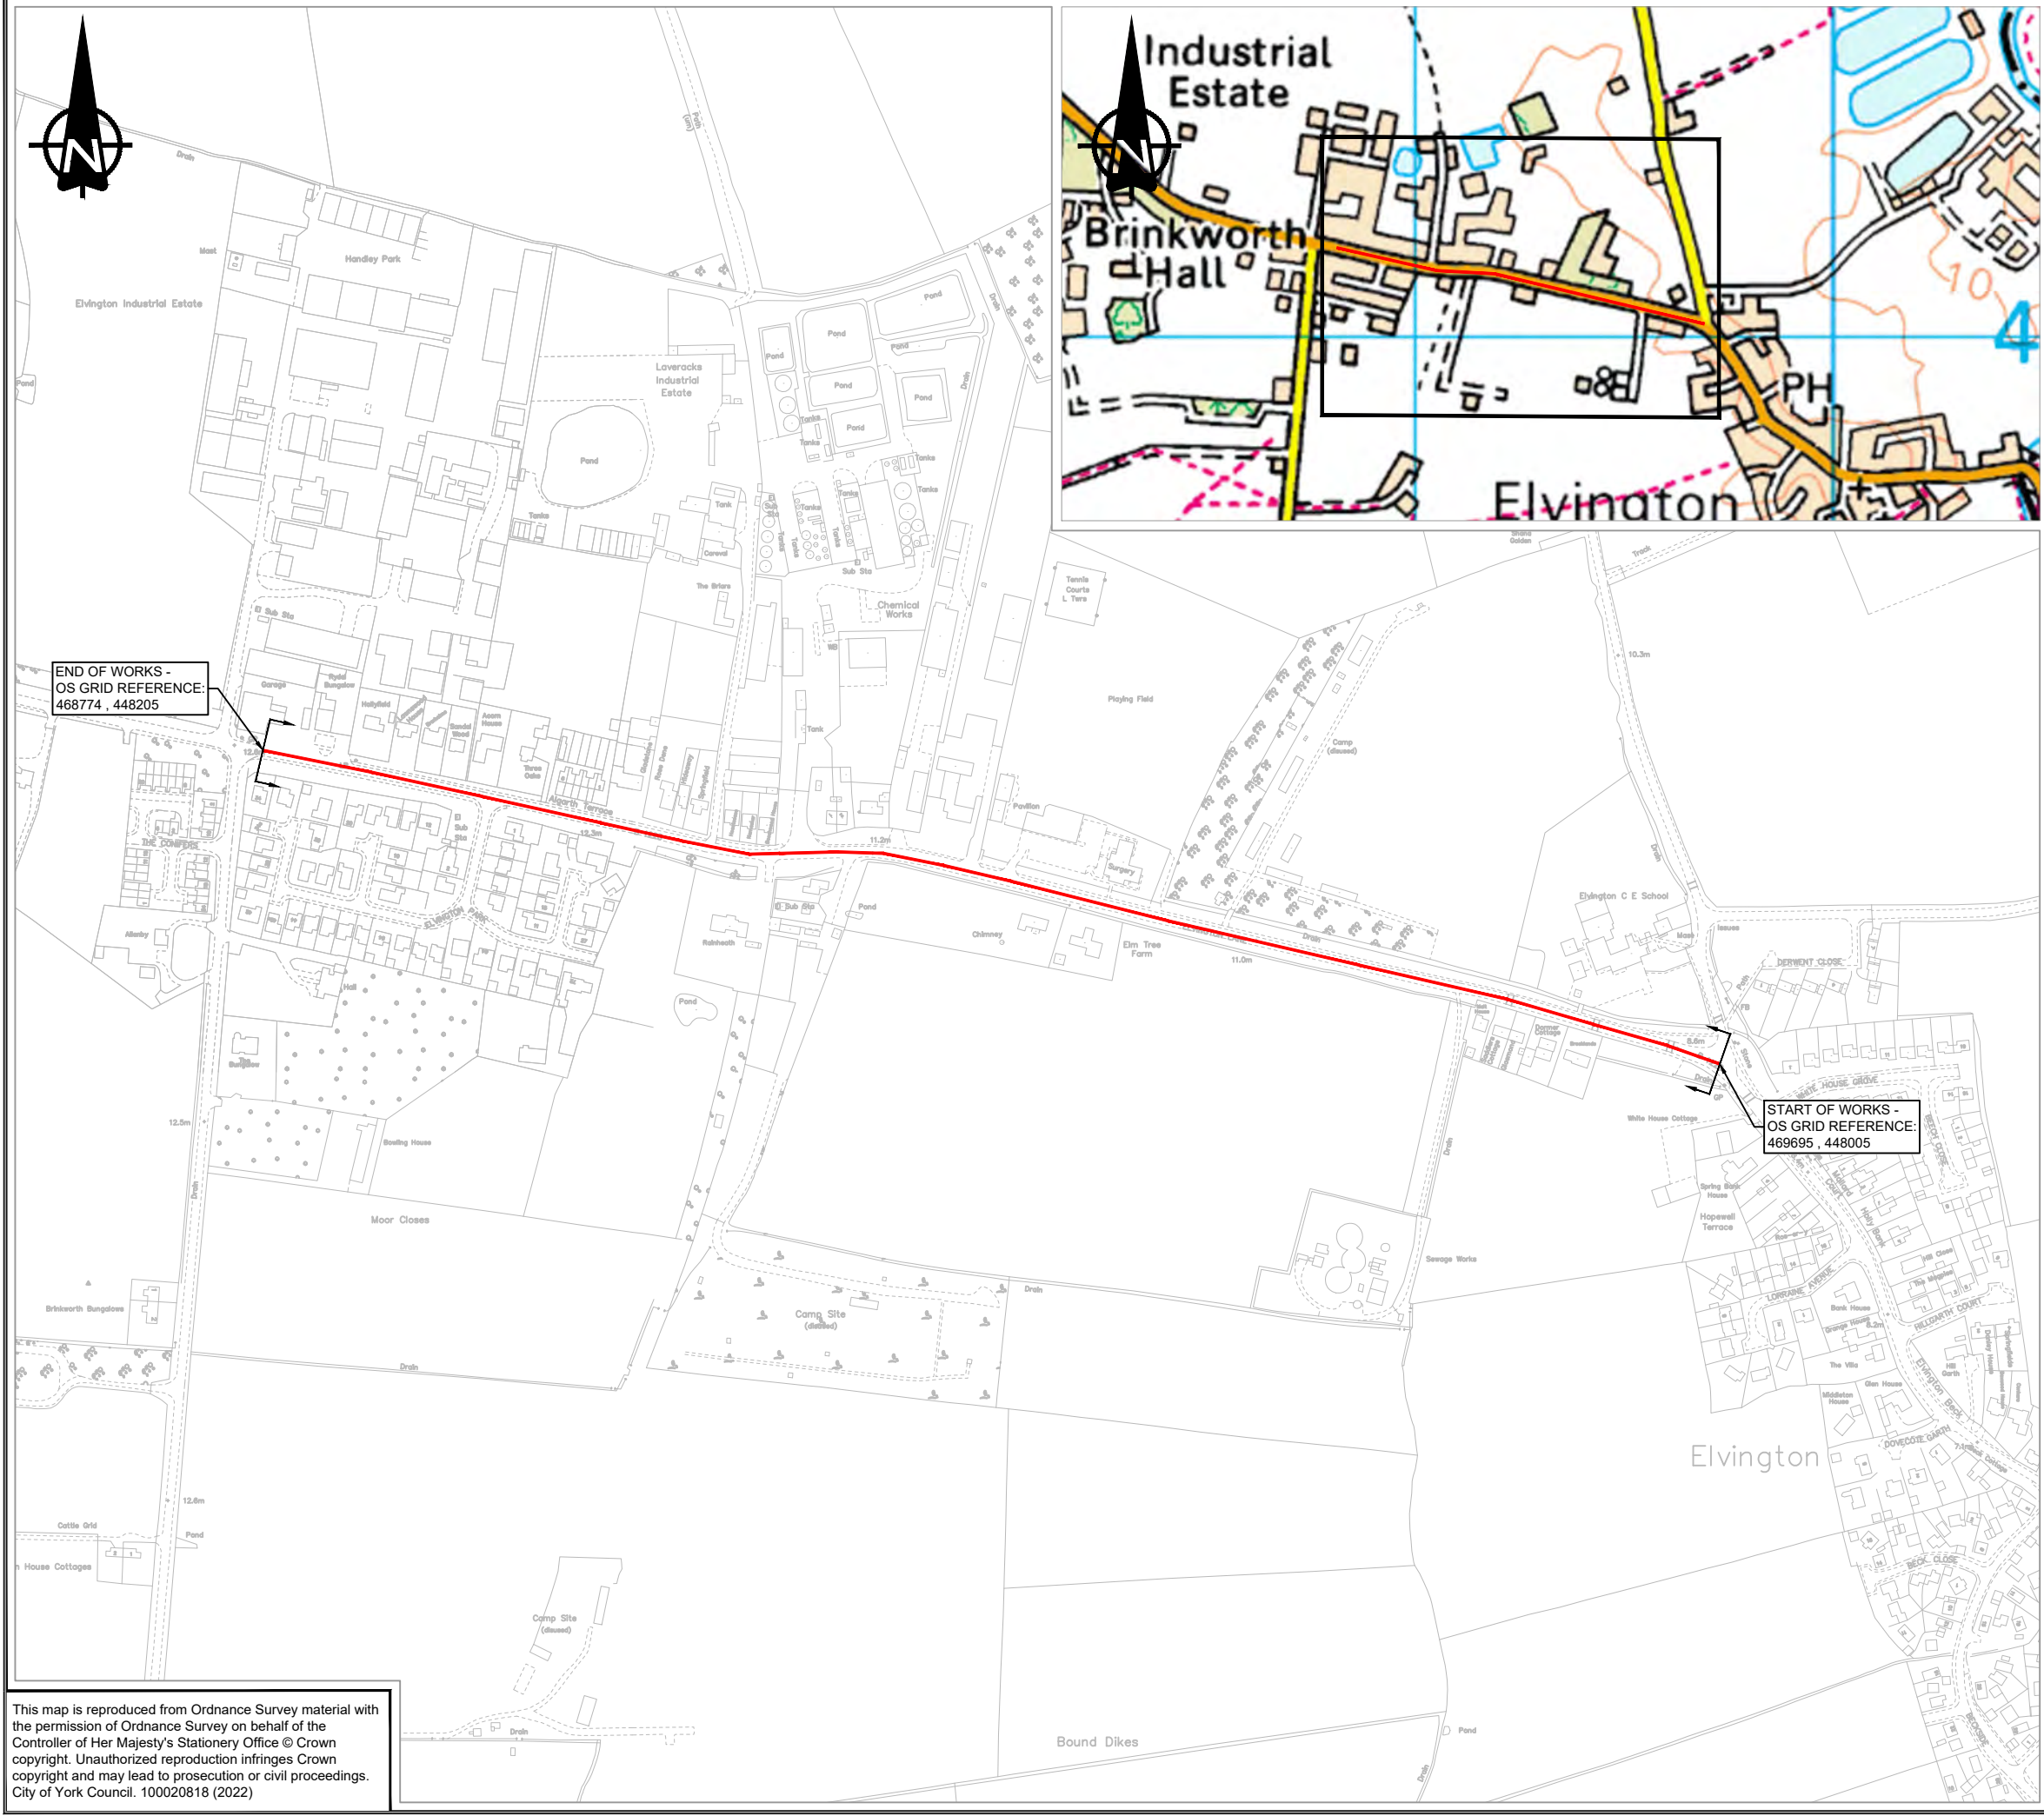

END OF WORKS - OS GRID REFERENCE: 468774 , 448205

START OF WORKS - OS GRID REFERENCE: 469695 , 448005

DO NOT SCALE

NOTES:

1. THIS DRAWING IS BASED ON AN ORDNANCE SURVEY PLAN, THEREFORE THERE MAY BE INACCURACIES WITH THE LAYOUT.

KEY:

— EXTENT OF WORKS

PO	03-11-2022	KC	FIRST ISSUE	GH	SP
REV	DATE	BY	DESCRIPTION	CHK	APP

DRAWING STATUS: D2 - FOR TENDER



Dale House, Mount View, Standard Way Business Park, Northallerton, DL6 2YD, UK
T+ 44 (0) TBC
wsp.com



PROJECT: CITY OF YORK 23/24
B1228 ELVINGTON LANE

TITLE: LOCATION PLAN

SCALE @ A3:	NTS	CHECKED:	GH	APPROVED:	SP
PROJECT No:	70096358	DESIGNED:	KC	DRAWN:	KC
				DATE:	29/11/2022

DRAWING No: 70096358-121-WSP-101 REV: P0

© WSP UK Ltd

This map is reproduced from Ordnance Survey material with the permission of Ordnance Survey on behalf of the Controller of Her Majesty's Stationery Office © Crown copyright. Unauthorized reproduction infringes Crown copyright and may lead to prosecution or civil proceedings. City of York Council. 100020818 (2022)

LTP CARRIAGEWAY RESURFACING/RENEWAL

ITEM

13

LOCATION

A1237 ROUNDABOUT ASKHAM BRYAN LANE

ROAD NO

WARD/PARISH

Dringhouses & Woodthorpe

SCHEME DRAWING NO

DESCRIPTION
OF WORK

*SPECIFICATION
RECOMMENDATION*

CW WIDTH

8

FW WIDTH

CW LENGTH

369

FW LENGTH

CW AREA

2719

FW AREA



FEE

TOTAL ESTIMATE

£134,400

NOTES

File name \\UK.WSPGROUP.COM\CENTRAL DATA\PROJECTS\70096358 - CYC - CAPITAL MAINTENANCE VALIDATION\03 WIP\A1237 ROAD A1237 FROM ASKHAM FIELDS LANE ROUNDABOUT TO ASKHAM BRYAN LANE\3 DOCUMENTS & DRAWINGS\DRAWINGS\70096358-071-WSP-100.DWG, printed on 01 December 2022 15:02:53, by Tamm, Oliver

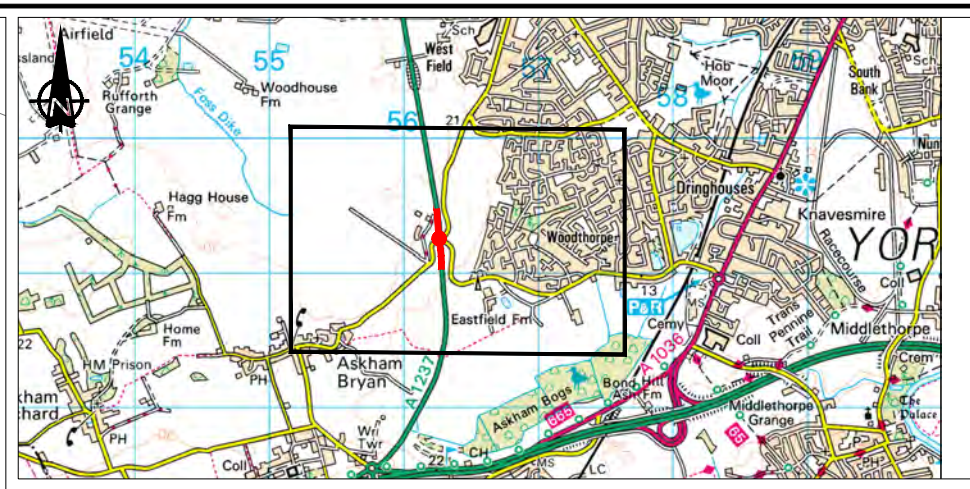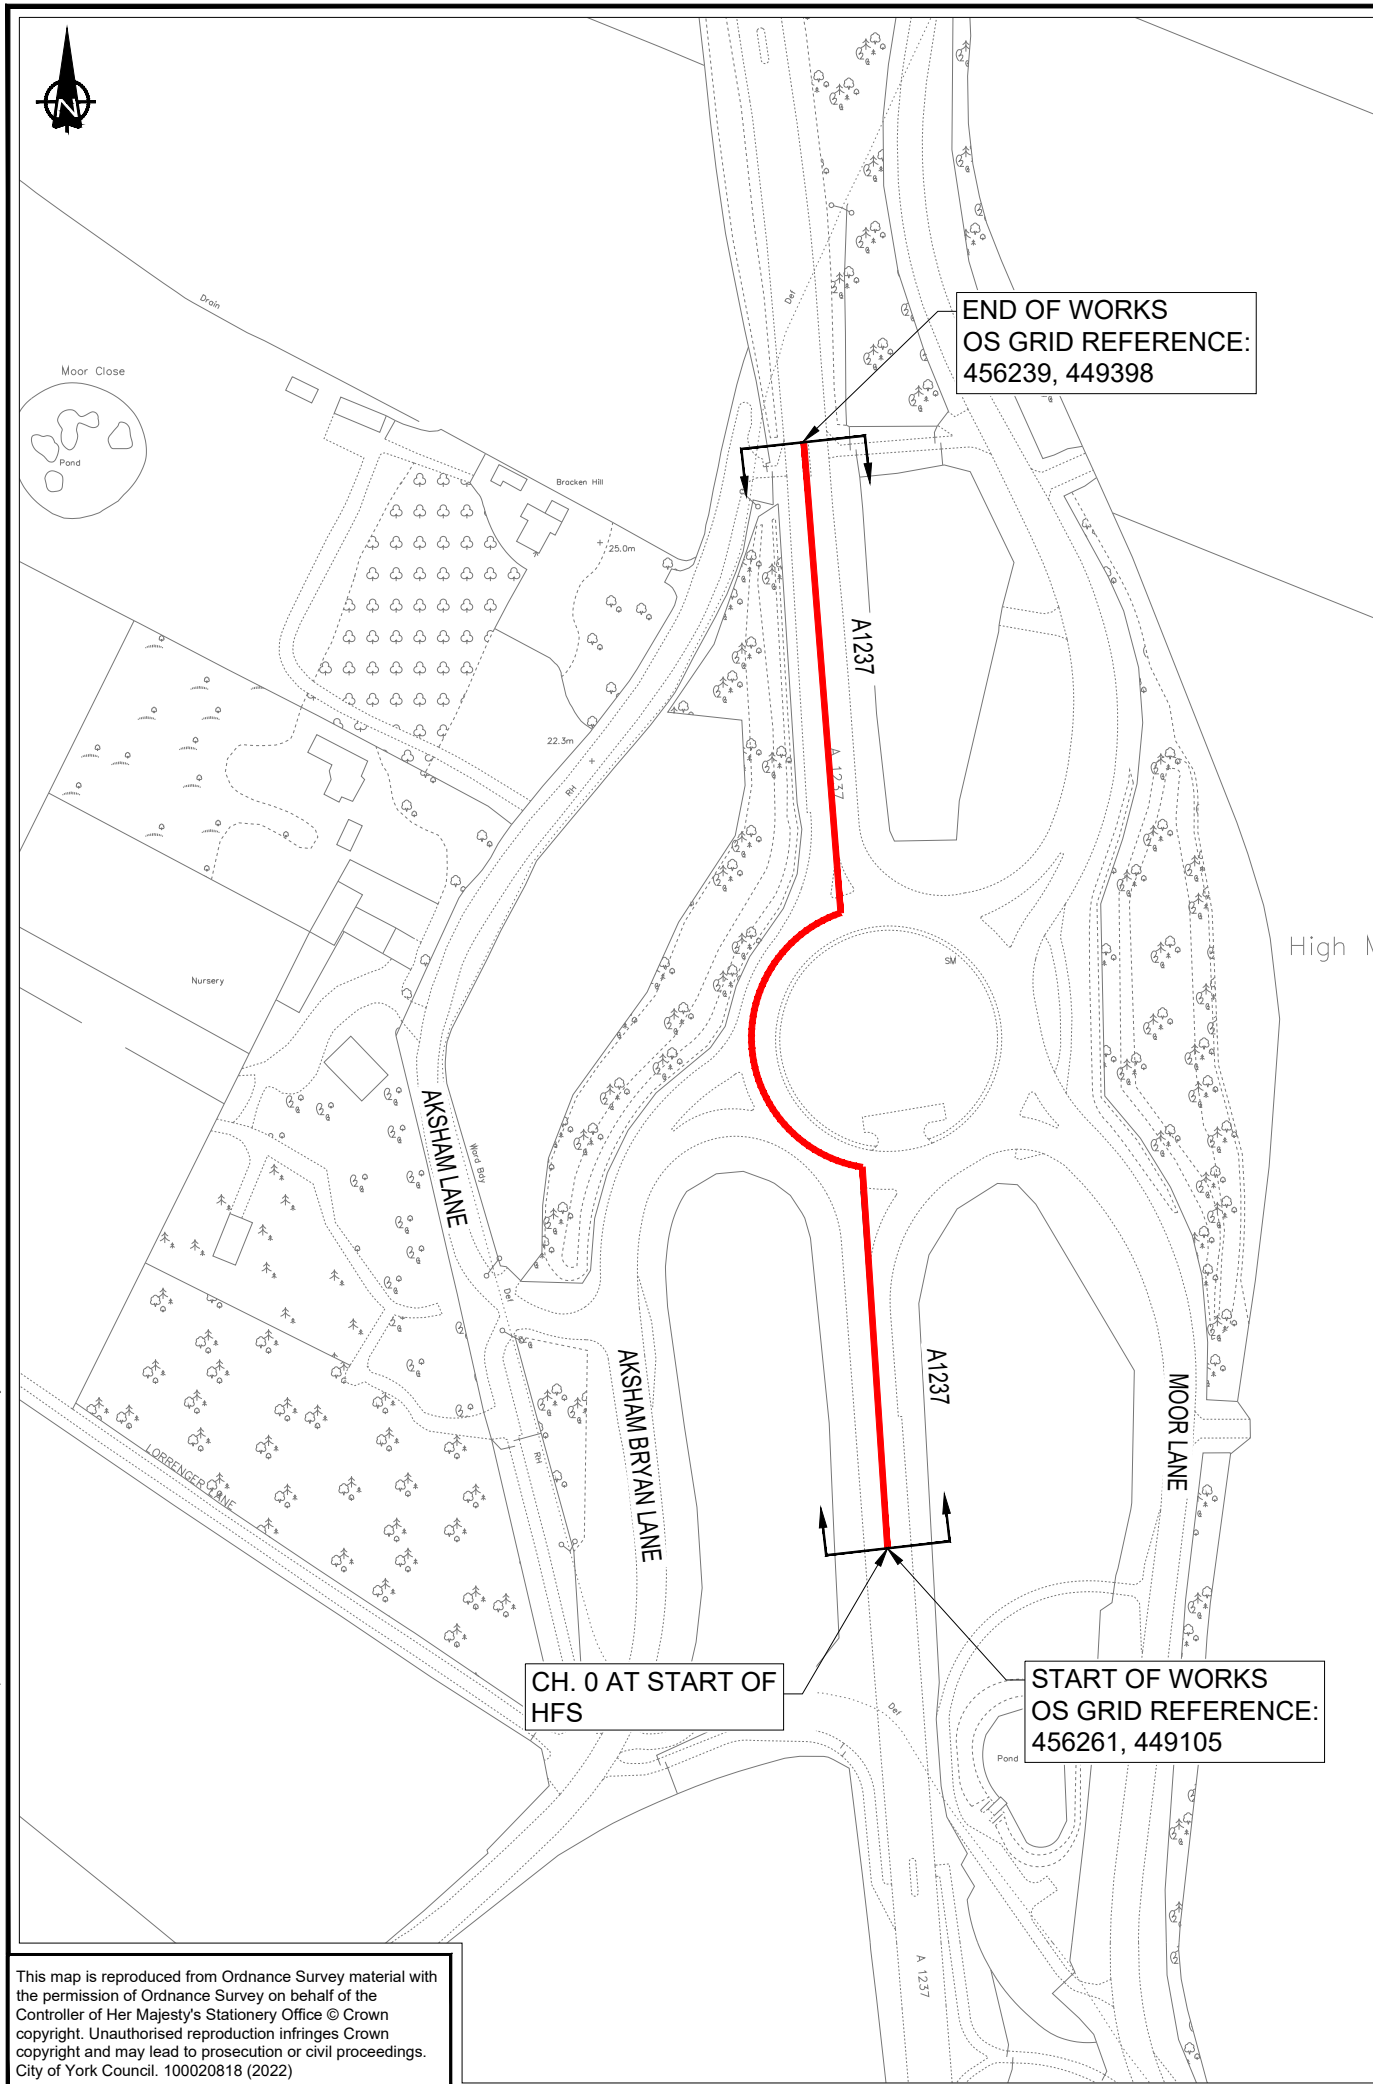

DO NOT SCALE

NOTES:
THIS DRAWING IS BASED ON AN ORDNANCE SURVEY PLAN, THEREFORE THERE MAY BE INACCURACIES WITH THE LAYOUT.

KEY:
— SITE LOCATION AND EXTENTS.

PO	27/11/2022	SB	FIRST ISSUE	JB	SP
REV	DATE	BY	DESCRIPTION	CHK	APP

DRAWING STATUS: D2 - FOR TENDER



Dale House, Mount View, Standard Way Business Park, Northallerton
DL6 2YD, UK
wsp.com

CLIENT:



PROJECT:
CITY OF YORK - CAPITAL MAINTENANCE VALIDATION
A1237 ROAD A1237 FROM ASKHAM FIELDS LANE
ROUNDABOUT TO ASKHAM BRYAN LANE

TITLE:
LOCATION PLAN

SCALE @ A3:	CHECKED:	APPROVED:
NTS	JB	SP

PROJECT No:	DESIGNED:	DRAWN:	DATE:
70096358	SB	SB	27/11/2022

DRAWING No:	REV:
70096358-071-WSP-100	P0

This map is reproduced from Ordnance Survey material with the permission of Ordnance Survey on behalf of the Controller of Her Majesty's Stationery Office © Crown copyright. Unauthorised reproduction infringes Crown copyright and may lead to prosecution or civil proceedings. City of York Council, 100020818 (2022)

© WSP UK Ltd

LTP CARRIAGEWAY RESURFACING/RENEWAL

ITEM

14

LOCATION

MOOR LANE

ROAD NO

WARD/PARISH

Dringhouses & Woodthorpe

SCHEME DRAWING NO

DESCRIPTION
OF WORK

Plane and inlay AC10 surface course

*SPECIFICATION
RECOMMENDATION*

CW WIDTH

7.5

FW WIDTH

CW LENGTH

704

FW LENGTH

CW AREA

5280

FW AREA


FEE

TOTAL ESTIMATE

£211,610


NOTES

File name C:\USERS\INSS04888\ONEDRIVE - WSP_0365\PROJECTS\C ROAD MOOR LANE - ICRC\3 DOCUMENTS & DRAWINGS\DRAWINGS\70096358-251-WSP-100.DWG, printed on 30 November 2022 14:22:08, by Singh, Saritaj

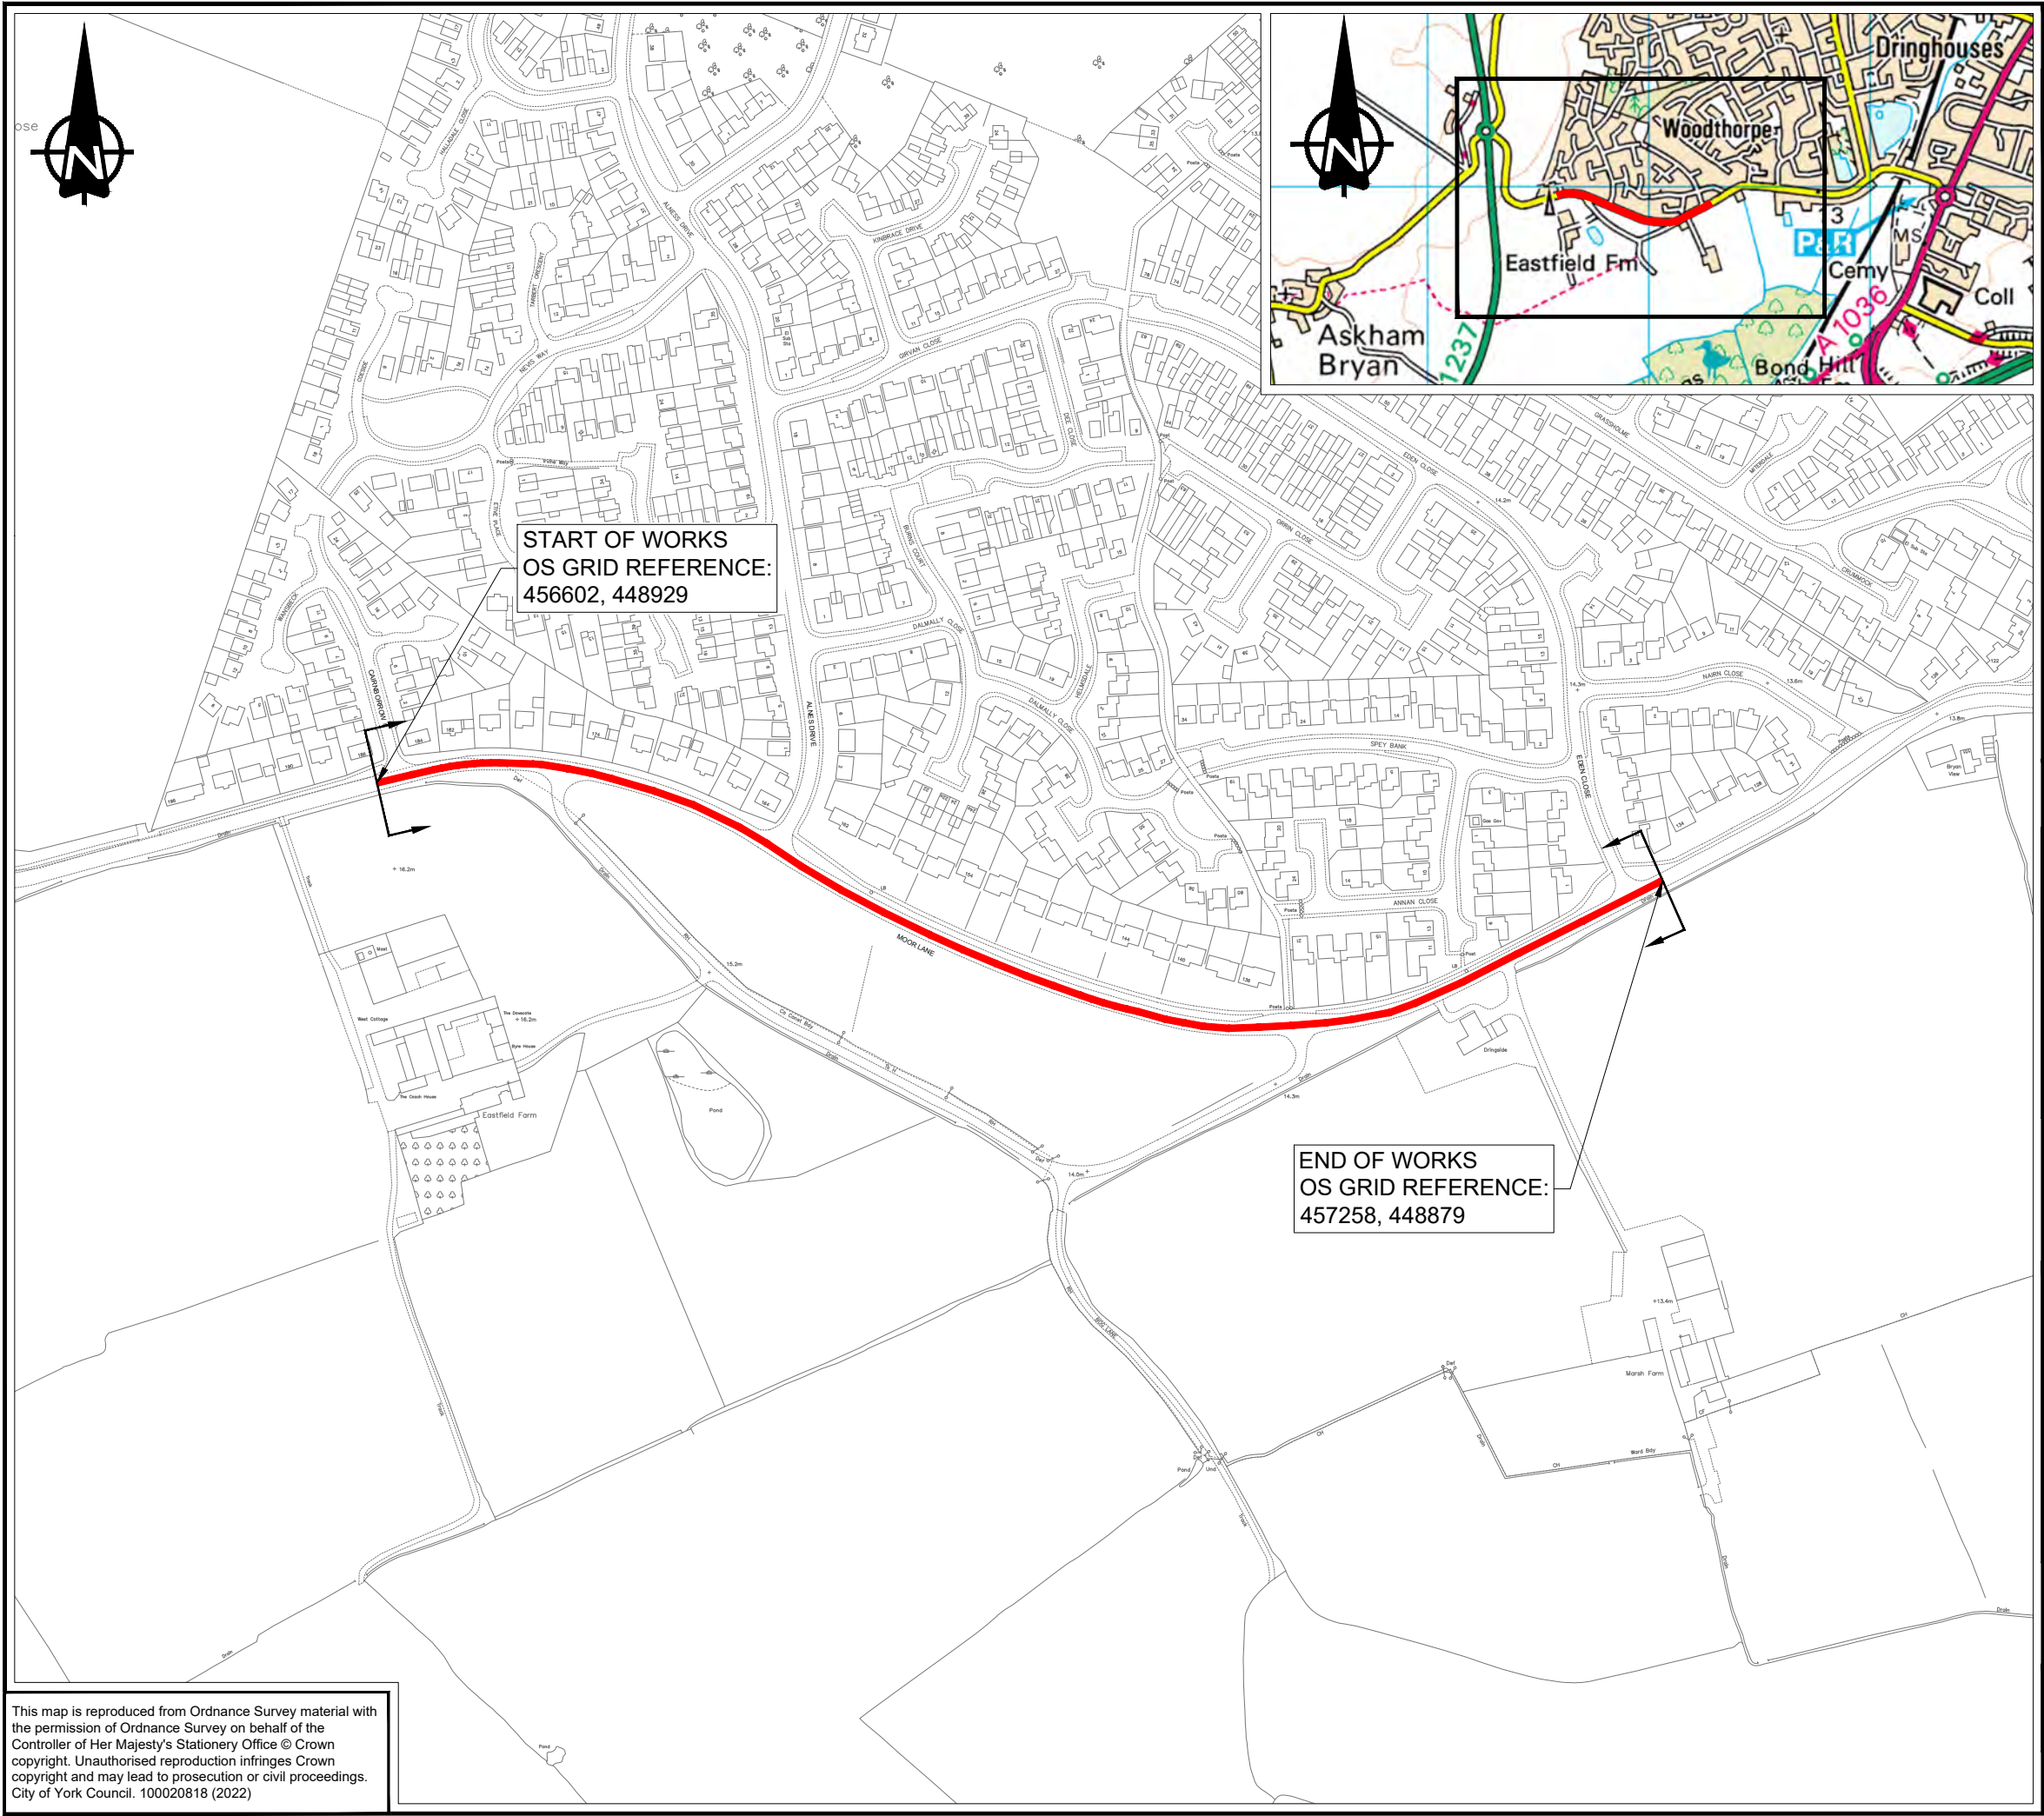

START OF WORKS
OS GRID REFERENCE:
456602, 448929

END OF WORKS
OS GRID REFERENCE:
457258, 448879

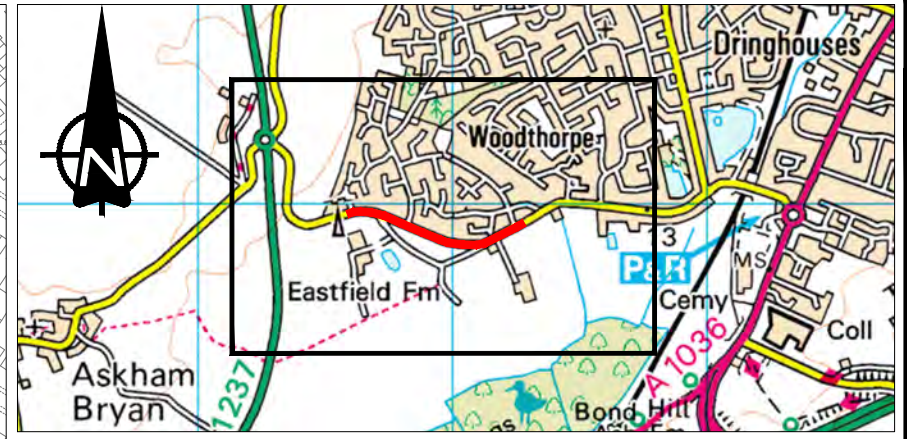

DO NOT SCALE

NOTES:

- THIS DRAWING IS BASED ON AN ORDNANCE SURVEY PLAN, THEREFORE THERE MAY BE INACCURACIES WITH THE LAYOUT.

KEY:

————— EXTENT OF WORKS

PO	04/11/2022	SS	FIRST ISSUE	GH	SP
REV	DATE	BY	DESCRIPTION	CHK	APP

DRAWING STATUS: **D2 - FOR TENDER**



Dale House, Mount View, Standard Way Business Park, Northallerton,
DL6 2YD, UK
wsp.com



PROJECT:
**CITY OF YORK - CAPITAL MAINTENANCE VALIDATION 23-24
C ROAD MOOR LANE - ICRC**

TITLE:
LOCATION PLAN

SCALE @ A3:	NTS	CHECKED:	GH	APPROVED:	SP
-------------	-----	----------	----	-----------	----

PROJECT No:	70096358	DESIGNED:	SS	DRAWN:	SS	DATE:	04/11/2022
-------------	----------	-----------	----	--------	----	-------	------------

DRAWING No:	70096358-251-WSP-100	REV:	P0
-------------	----------------------	------	----

This map is reproduced from Ordnance Survey material with the permission of Ordnance Survey on behalf of the Controller of Her Majesty's Stationery Office © Crown copyright. Unauthorised reproduction infringes Crown copyright and may lead to prosecution or civil proceedings. City of York Council. 100020818 (2022)

© WSP UK Ltd

LTP CARRIAGEWAY RESURFACING/RENEWAL

ITEM

15

LOCATION

HOPGROVE LANE SOUTH

ROAD NO

WARD/PARISH

Strensall; Huntington & New Earswick

SCHEME DRAWING NO

DESCRIPTION
OF WORK

Plane and inlay AC10 PMB Surface course

*SPECIFICATION
RECOMMENDATION*

CW WIDTH

4.5

FW WIDTH

CW LENGTH

717

FW LENGTH

CW AREA

3226

FW AREA


FEE

TOTAL ESTIMATE

£135,580

NOTES

File name C:\USERS\INSB03034\DOCUMENTS\SURJITH\WORK\C123-24 CAPITAL MAINTENANCE\HOPGROVE\3 DOCUMENTS & DRAWINGS\DRAWINGS\70096358-261-WSP-100.DWG, printed on 02 December 2022 15:00:15, by Babu, Surjith

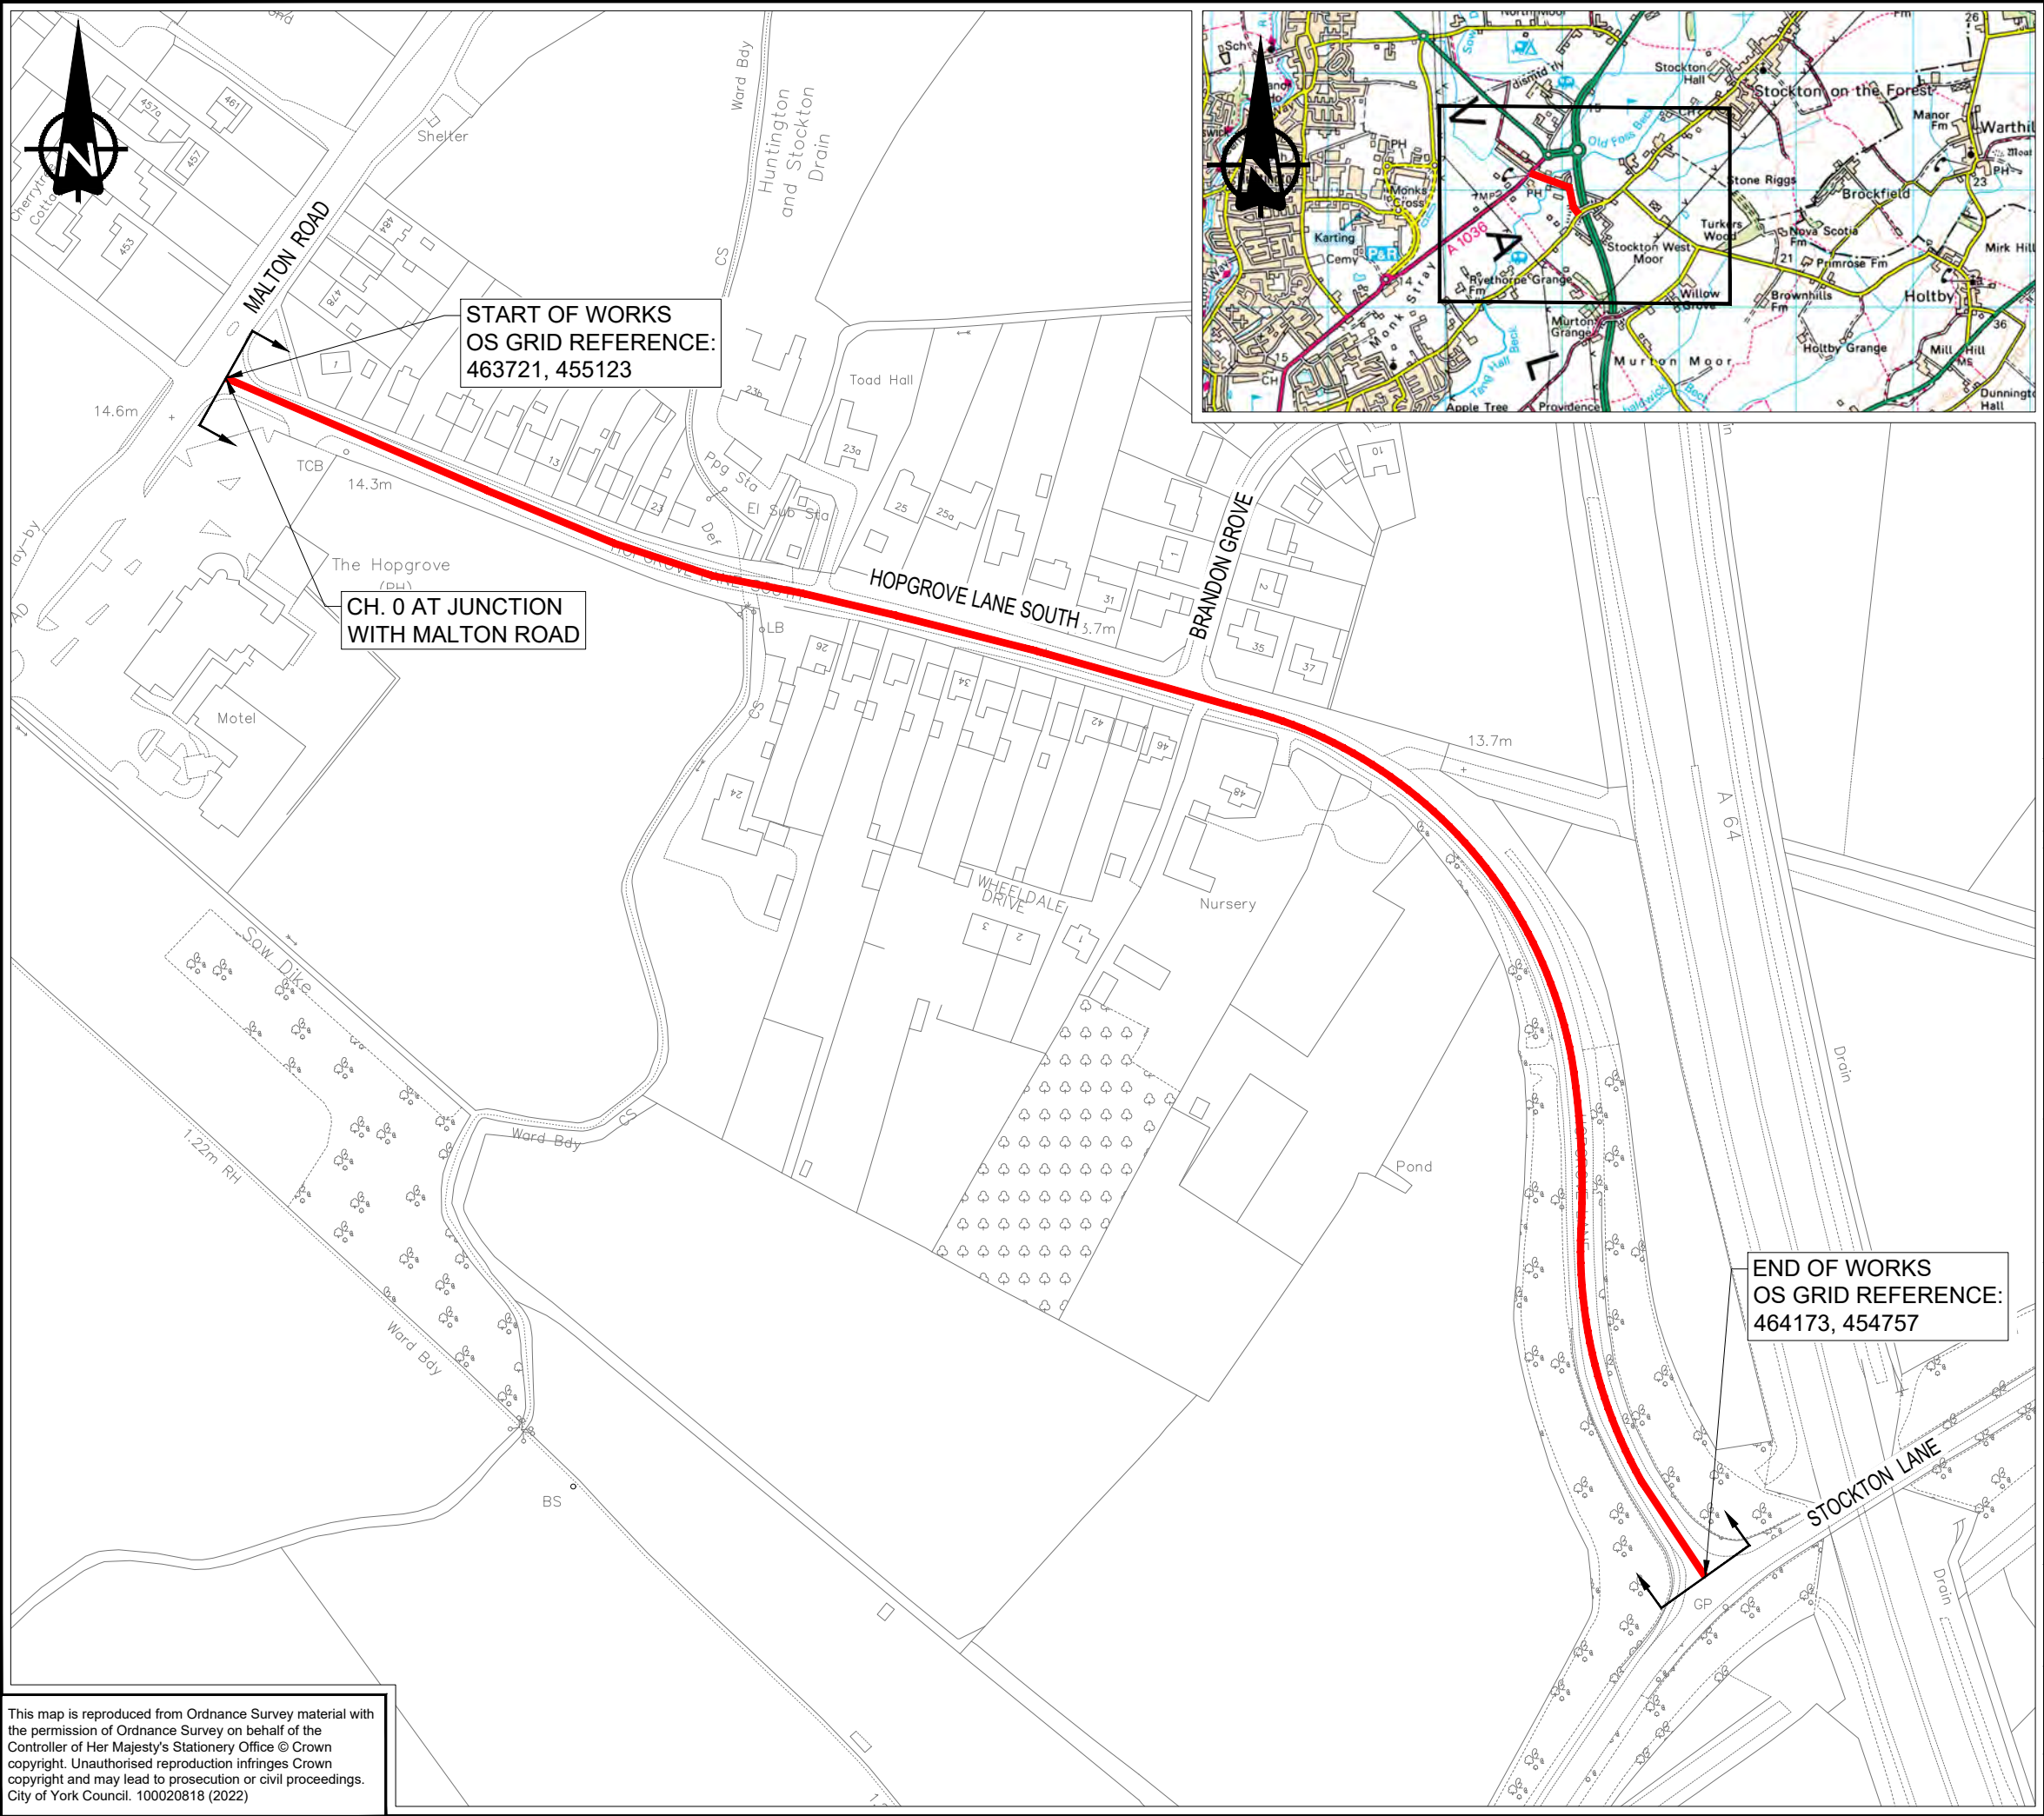

DO NOT SCALE

NOTES:
THIS DRAWING IS BASED ON AN ORDNANCE SURVEY PLAN, THEREFORE THERE MAY BE INACCURACIES WITH THE LAYOUT.

KEY:
— SITE LOCATION AND EXTENTS.

PO	02/12/2022	SB	FIRST ISSUE	GH	
REV	DATE	BY	DESCRIPTION	CHK	APP

DRAWING STATUS: **D2 - FOR TENDER**



Dale House, Mount View, Standard Way Business Park, Northallerton
DL6 2YD, UK
wsp.com

CLIENT:



PROJECT:
**CITY OF YORK - CAPITAL MAINTENANCE VALIDATION
UNCLASSIFIED HOPGROVE LANE SOUTH**

TITLE:
LOCATION PLAN

SCALE @ A3:	CHECKED:	APPROVED:
NTS	GH	SP

PROJECT No:	DESIGNED:	DRAWN:	DATE:
70096358	SB	SB	02/12/2022

DRAWING No:	REV:
70096358-261-WSP-100	P0

This map is reproduced from Ordnance Survey material with the permission of Ordnance Survey on behalf of the Controller of Her Majesty's Stationery Office © Crown copyright. Unauthorised reproduction infringes Crown copyright and may lead to prosecution or civil proceedings. City of York Council, 100020818 (2022)

LTP CARRIAGEWAY RESURFACING/RENEWAL

ITEM

16

LOCATION

STOCKTON LANE

ROAD NO

WARD/PARISH

Heworth Without; Strensall

SCHEME DRAWING NO

DESCRIPTION
OF WORK

Plane and inlay HRA and Chips

*SPECIFICATION
RECOMMENDATION*

CW WIDTH

6

FW WIDTH

CW LENGTH

337

FW LENGTH

CW AREA

2025

FW AREA


FEE

TOTAL ESTIMATE

£71,675

NOTES

File name C:\USERS\INKD02849\ONEEDRIVE - WSP_0365\DESKTOP BACKUP\WIP\NYCC 23-24\CYC 23-24\C ROAD STOCKTON LANE\3 DOCUMENTS & DRAWINGS\DRAWINGS\WIP\70096358-271-WSP-100.DWG, printed on 14 December 2022 10:45:06, by Das, Kamroni

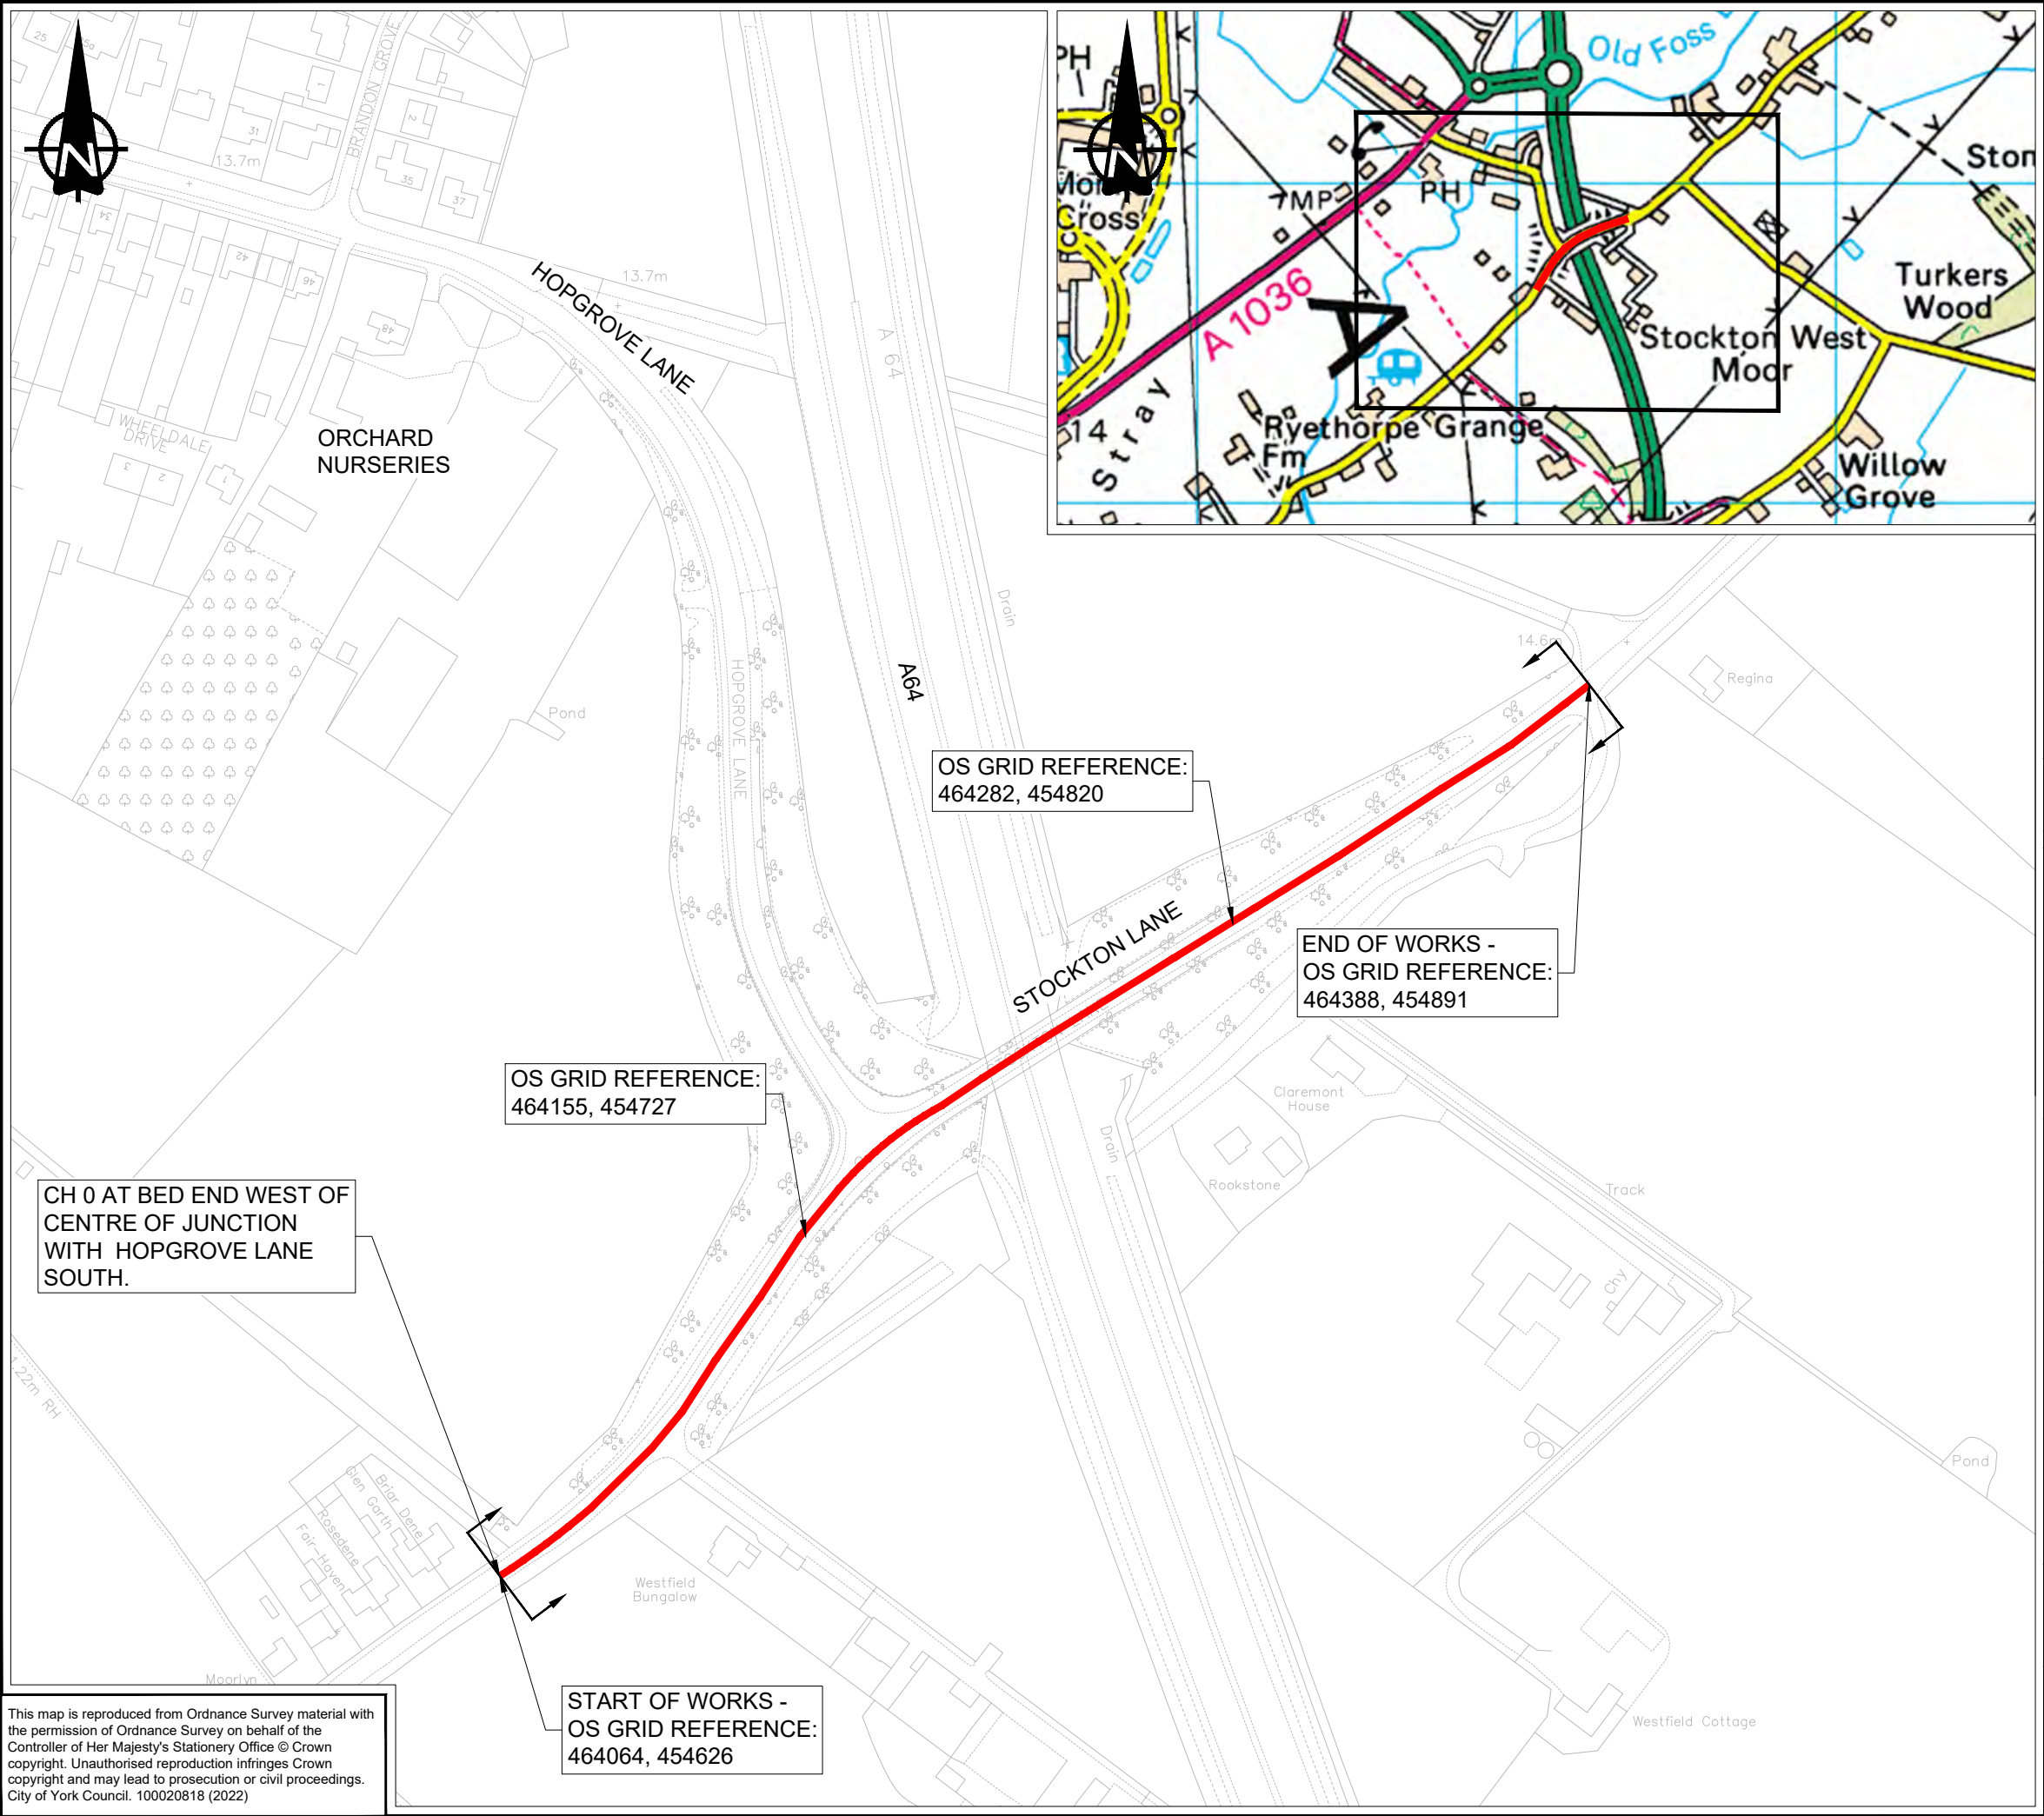

DO NOT SCALE

NOTES:
 1. THIS DRAWING IS BASED ON AN ORDNANCE SURVEY PLAN, THEREFORE THERE MAY BE INACCURACIES WITH THE LAYOUT.

KEY:
 EXTENT OF WORKS

PO	03/11/2022	KD	FIRST ISSUE	GH	SP
REV	DATE	BY	DESCRIPTION	CHK	APP

DRAWING STATUS: **S2 - FOR INFORMATION**



Dale House, Mount View, Standard Way Business Park, Northallerton, DL6 2YD, UK
 T+ 44 (0) TBC
 wsp.com

CLIENT:



PROJECT:
**CITY OF YORK - CAPITAL MAINTENANCE VALIDATION
 C ROAD STOCKTON LANE**

TITLE:
LOCATION PLAN

SCALE @ A3:	CHECKED:	APPROVED:
NTS	GH	SP

PROJECT No:	DESIGNED:	DRAWN:	DATE:
70096358	KD	KD	03/11/2022

DRAWING No:	REV:
70096358-271-WSP-100	P0

© WSP UK Ltd

This map is reproduced from Ordnance Survey material with the permission of Ordnance Survey on behalf of the Controller of Her Majesty's Stationery Office © Crown copyright. Unauthorised reproduction infringes Crown copyright and may lead to prosecution or civil proceedings. City of York Council, 100020818 (2022)

LTP CARRIAGEWAY RESURFACING/RENEWAL

ITEM

17

LOCATION

MAIN STREET

ROAD NO

WARD/PARISH

WHELDRAKE

SCHEME DRAWING NO

DESCRIPTION
OF WORK

Plane and resurface in AC10 Surface course

*SPECIFICATION
RECOMMENDATION*

CW WIDTH

6

FW WIDTH

CW LENGTH

108

FW LENGTH

CW AREA

648

FW AREA


FEE

TOTAL ESTIMATE

£29,377

NOTES

File name: \\UK\WSP\GROUP\COM\CENTRAL DATA\PROJECTS\70096358-141-WSP-100.DWG, printed on 01 December 2022 15:21:24, by Simon, Cameron

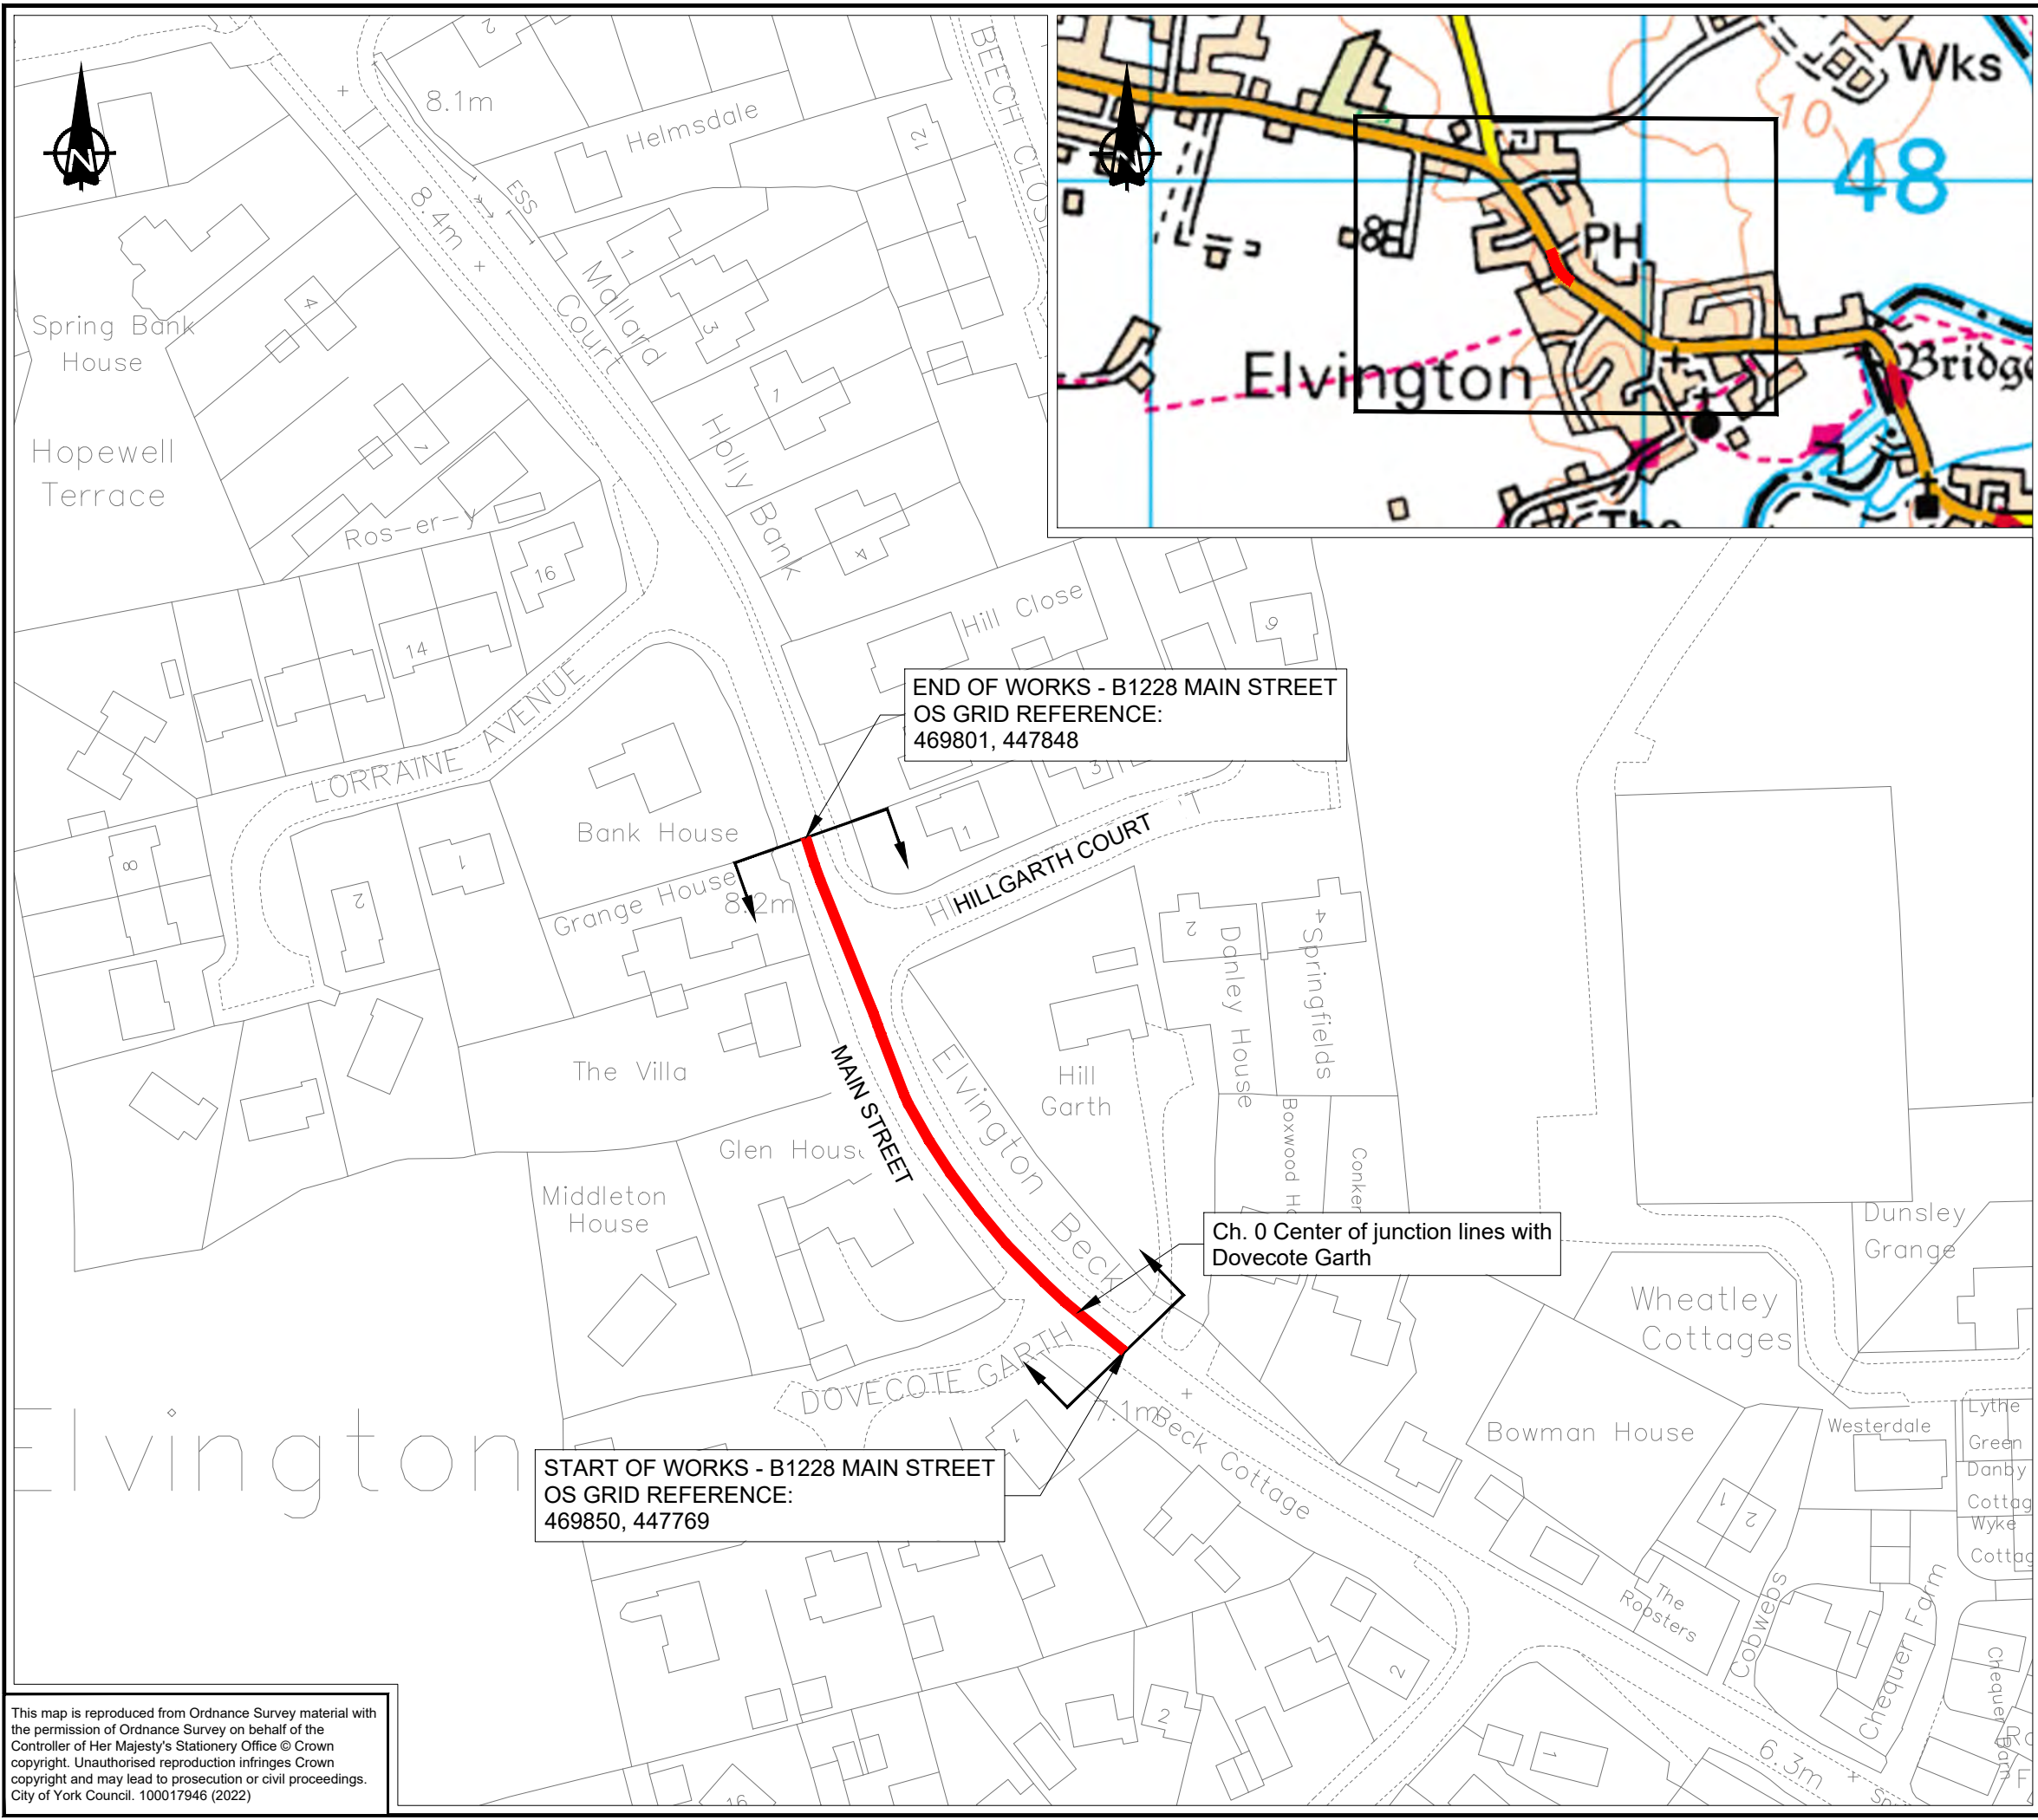

END OF WORKS - B1228 MAIN STREET
OS GRID REFERENCE:
469801, 447848

Ch. 0 Center of junction lines with
Dovecote Garth

START OF WORKS - B1228 MAIN STREET
OS GRID REFERENCE:
469850, 447769

This map is reproduced from Ordnance Survey material with the permission of Ordnance Survey on behalf of the Controller of Her Majesty's Stationery Office © Crown copyright. Unauthorised reproduction infringes Crown copyright and may lead to prosecution or civil proceedings. City of York Council. 100017946 (2022)

DO NOT SCALE

NOTES:

- THIS DRAWING IS BASED ON AN ORDNANCE SURVEY PLAN, THEREFORE THERE MAY BE INACCURACIES WITH THE LAYOUT.

KEY:

EXTENT OF WORKS

PO	02/11/2022	SH	FIRST ISSUE	JB	GH
REV	DATE	BY	DESCRIPTION	CHK	APP

DRAWING STATUS: **D2 - FOR TENDER**



Dale House, Mount View, Standard Way Business Park, Northallerton, DL6 2YD, UK
T+ 44 (0) TBC
wsp.com



PROJECT: **CITY OF YORK 23/24
B1228 MAIN STREET**

TITLE: **LOCATION PLAN**

SCALE @ A3:	NTS	CHECKED:	JB	APPROVED:	GH
-------------	-----	----------	----	-----------	----

PROJECT No:	70096358	DESIGNED:	SH	DRAWN:	SH	DATE:	02/11/2022
-------------	----------	-----------	----	--------	----	-------	------------

DRAWING No:	70096358-141-WSP-100	REV:	PO
-------------	----------------------	------	----

© WSP UK Ltd

LTP CARRIAGEWAY RESURFACING/RENEWAL

ITEM

18

LOCATION

SUTTON ROAD

ROAD NO

WARD/PARISH

Haxby & Wigginton

SCHEME DRAWING NO

DESCRIPTION
OF WORK

Plane and resurface in SMA AC 10 surface course

*SPECIFICATION
RECOMMENDATION*

CW WIDTH

6.3

FW WIDTH

CW LENGTH

606

FW LENGTH

CW AREA

4543



FW AREA

FEE

TOTAL ESTIMATE

£132,957

NOTES

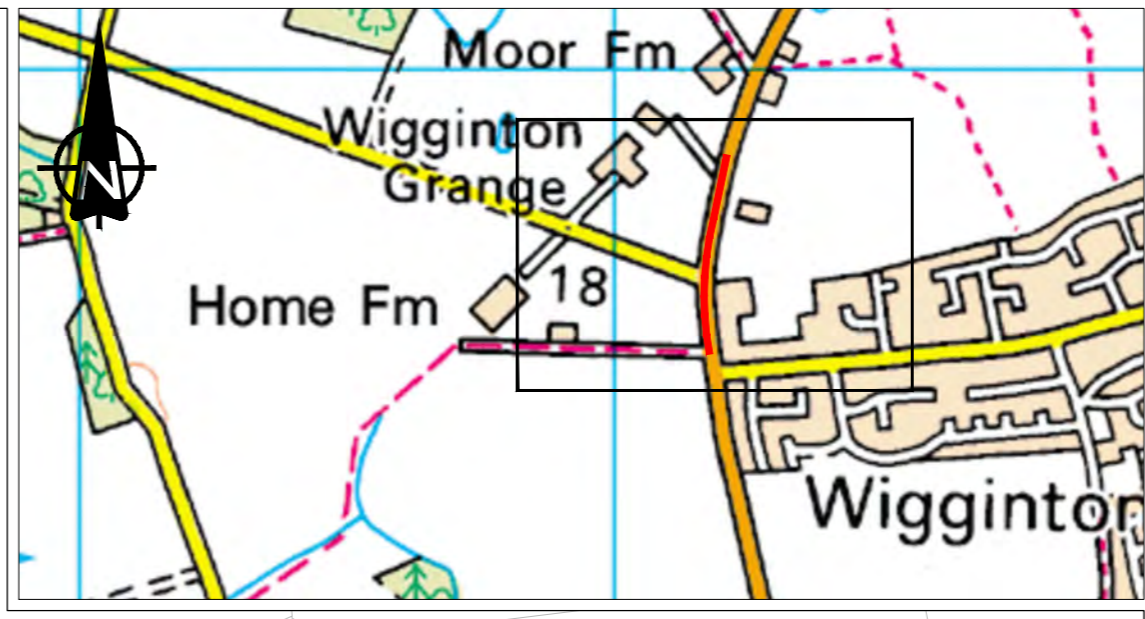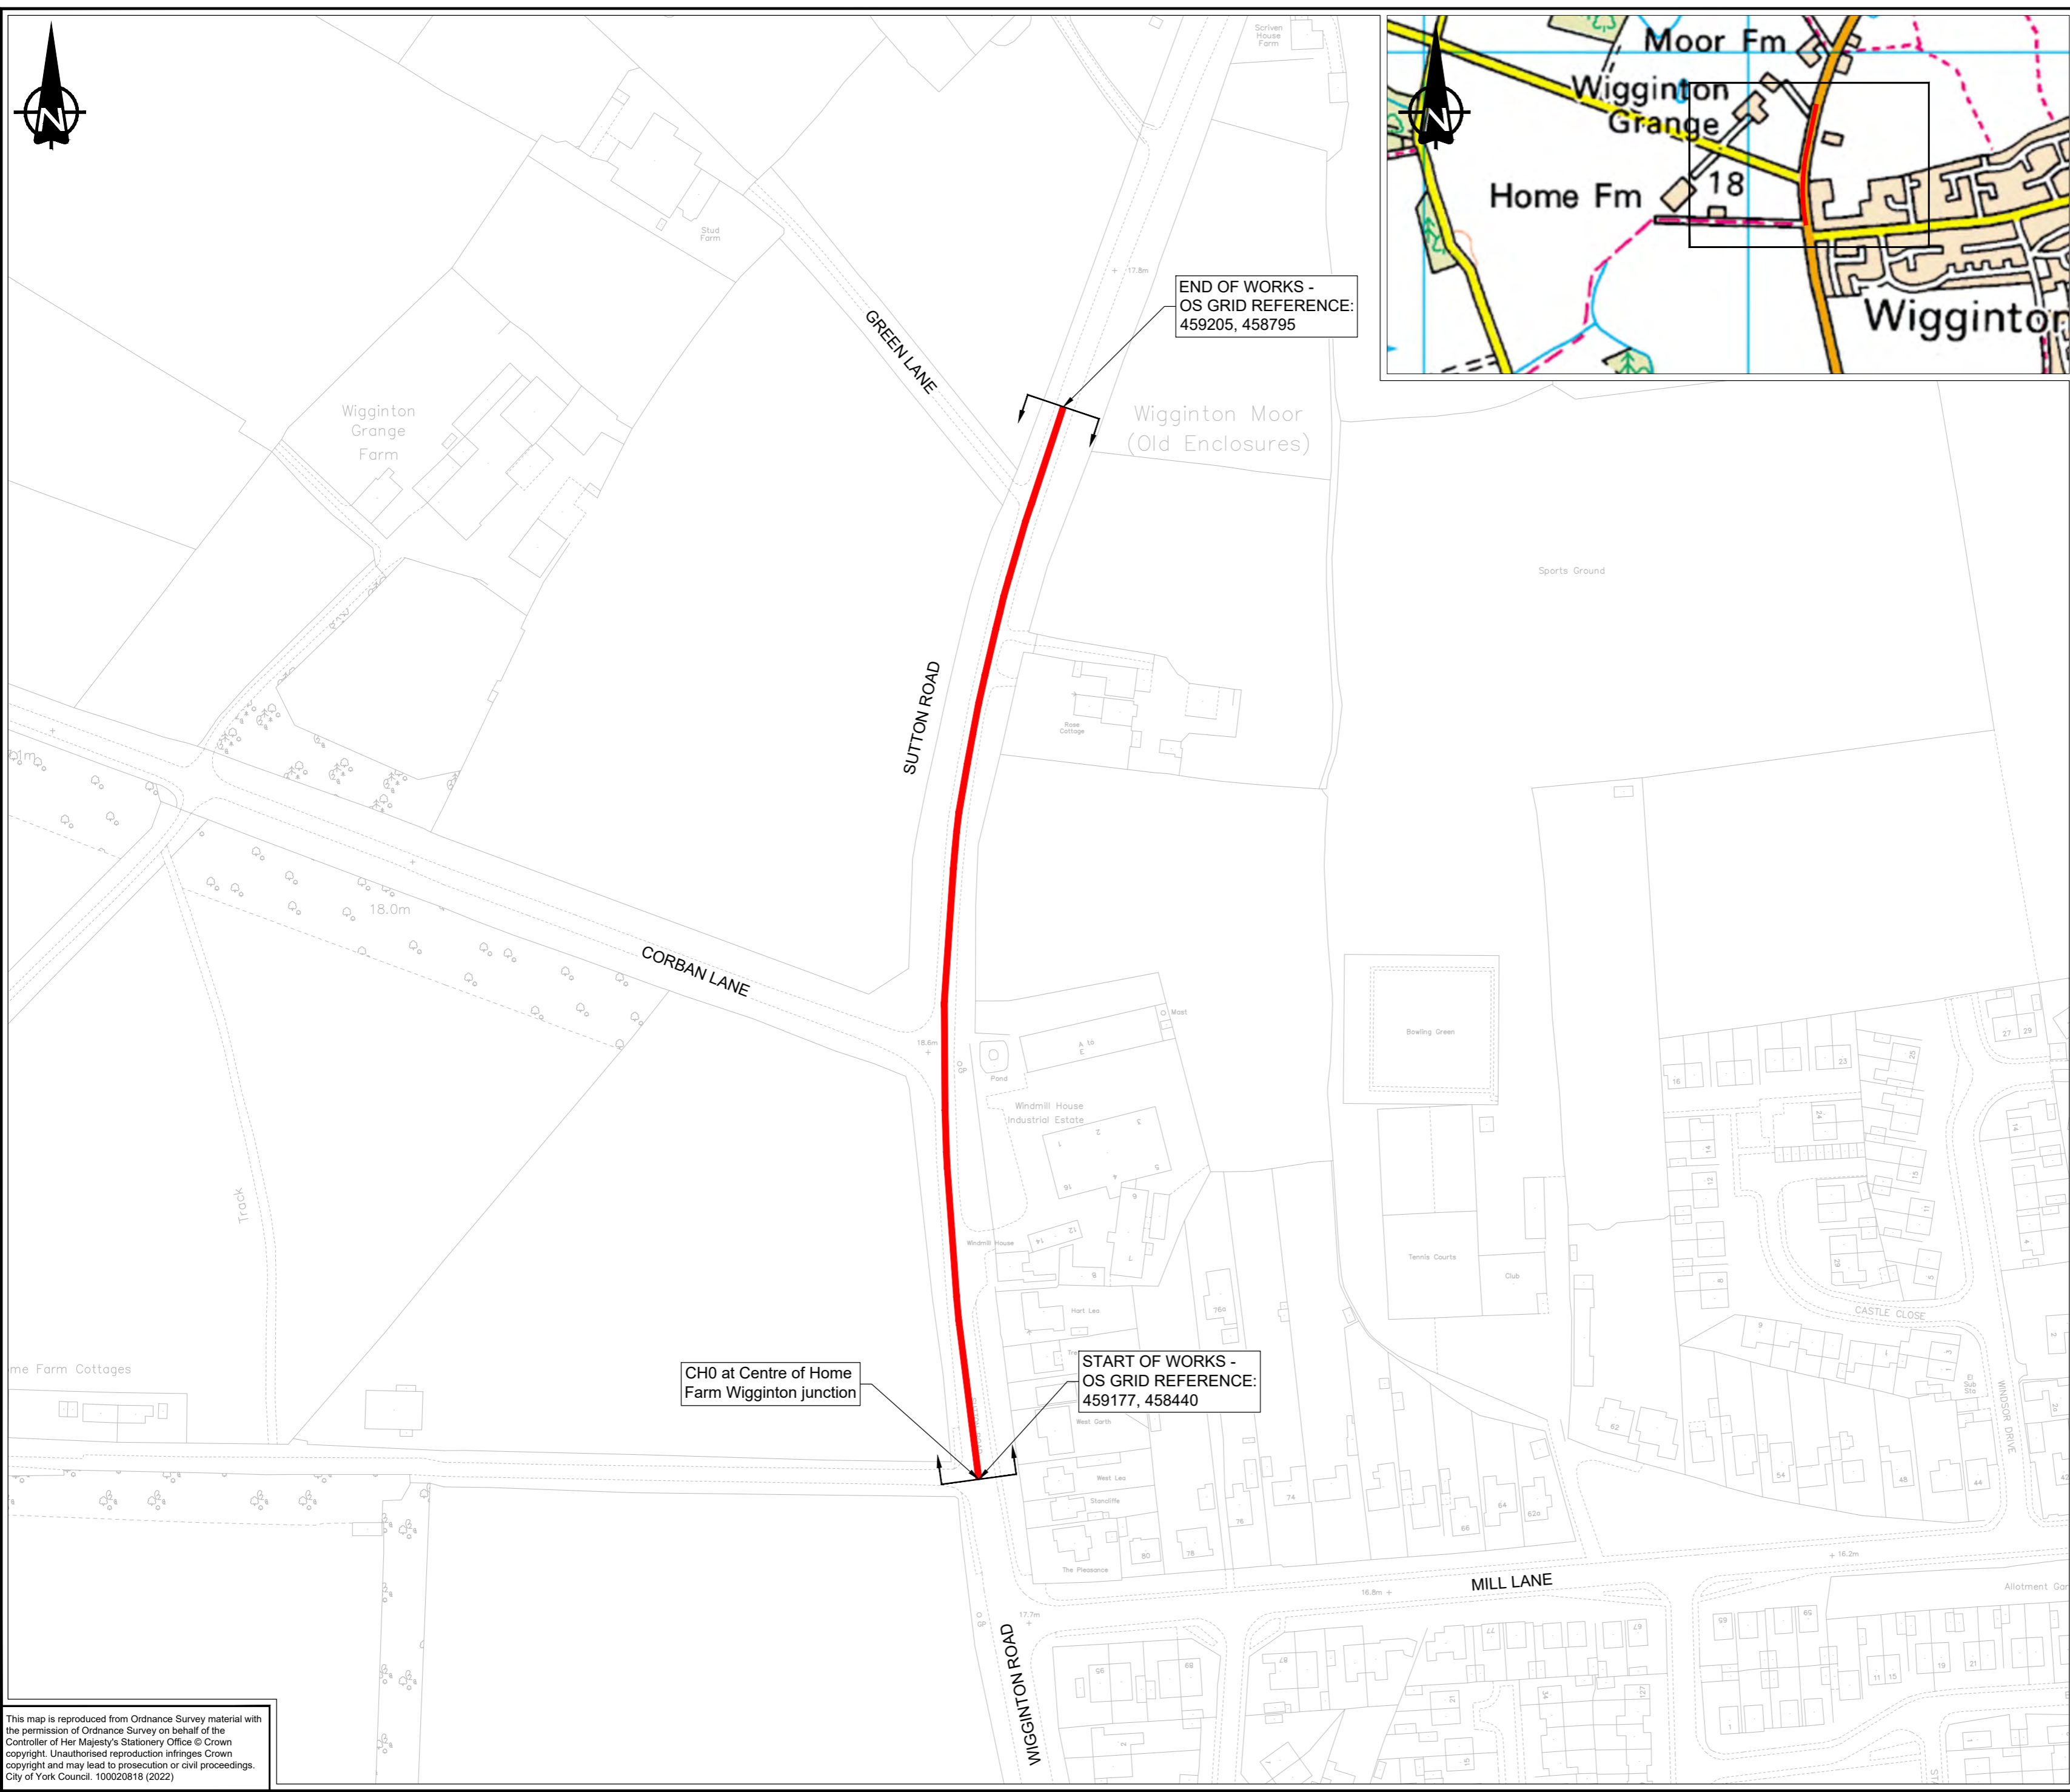

END OF WORKS -
OS GRID REFERENCE:
459205, 458795

CH0 at Centre of Home
Farm Wigginton junction

START OF WORKS -
OS GRID REFERENCE:
459177, 458440

DO NOT SCALE

NOTES:
1. THIS DRAWING IS BASED ON AN ORDNANCE SURVEY PLAN, THEREFORE THERE MAY BE INACCURACIES WITH THE LAYOUT.

KEY:
— EXTENT OF WORKS

PO	10/10/2022	SS	First Issue	DB	SP
REV	DATE	BY	DESCRIPTION	CHK	APP

DRAWING STATUS: **D2 - FOR TENDER**



Dale House, Mount View, Standard Way, Northallerton
DL6 2YD, UK
wsp.com



PROJECT:
**CITY OF YORK - HIGHWAYS CAPITAL WORKS 23-24
SUTTON ROAD**

TITLE:
LOCATION PLAN

SCALE @ A2: NTS	CHECKED: DB	APPROVED: GH
PROJECT No: 70130390	DESIGNED: SS	DRAWN: SS
		DATE: 10/10/2022

DRAWING No: **70096358-150-WSP-100** REV: **P0**

© WSP UK Ltd

This map is reproduced from Ordnance Survey material with the permission of Ordnance Survey on behalf of the Controller of Her Majesty's Stationery Office © Crown copyright. Unauthorised reproduction infringes Crown copyright and may lead to prosecution or civil proceedings. City of York Council. 100020818 (2022)